



B.M. 115.11 "C" in Center Ctr. of NW. N., NW Cor. Waco & 2nd - 8' N. of N.W.

Chain E. on E

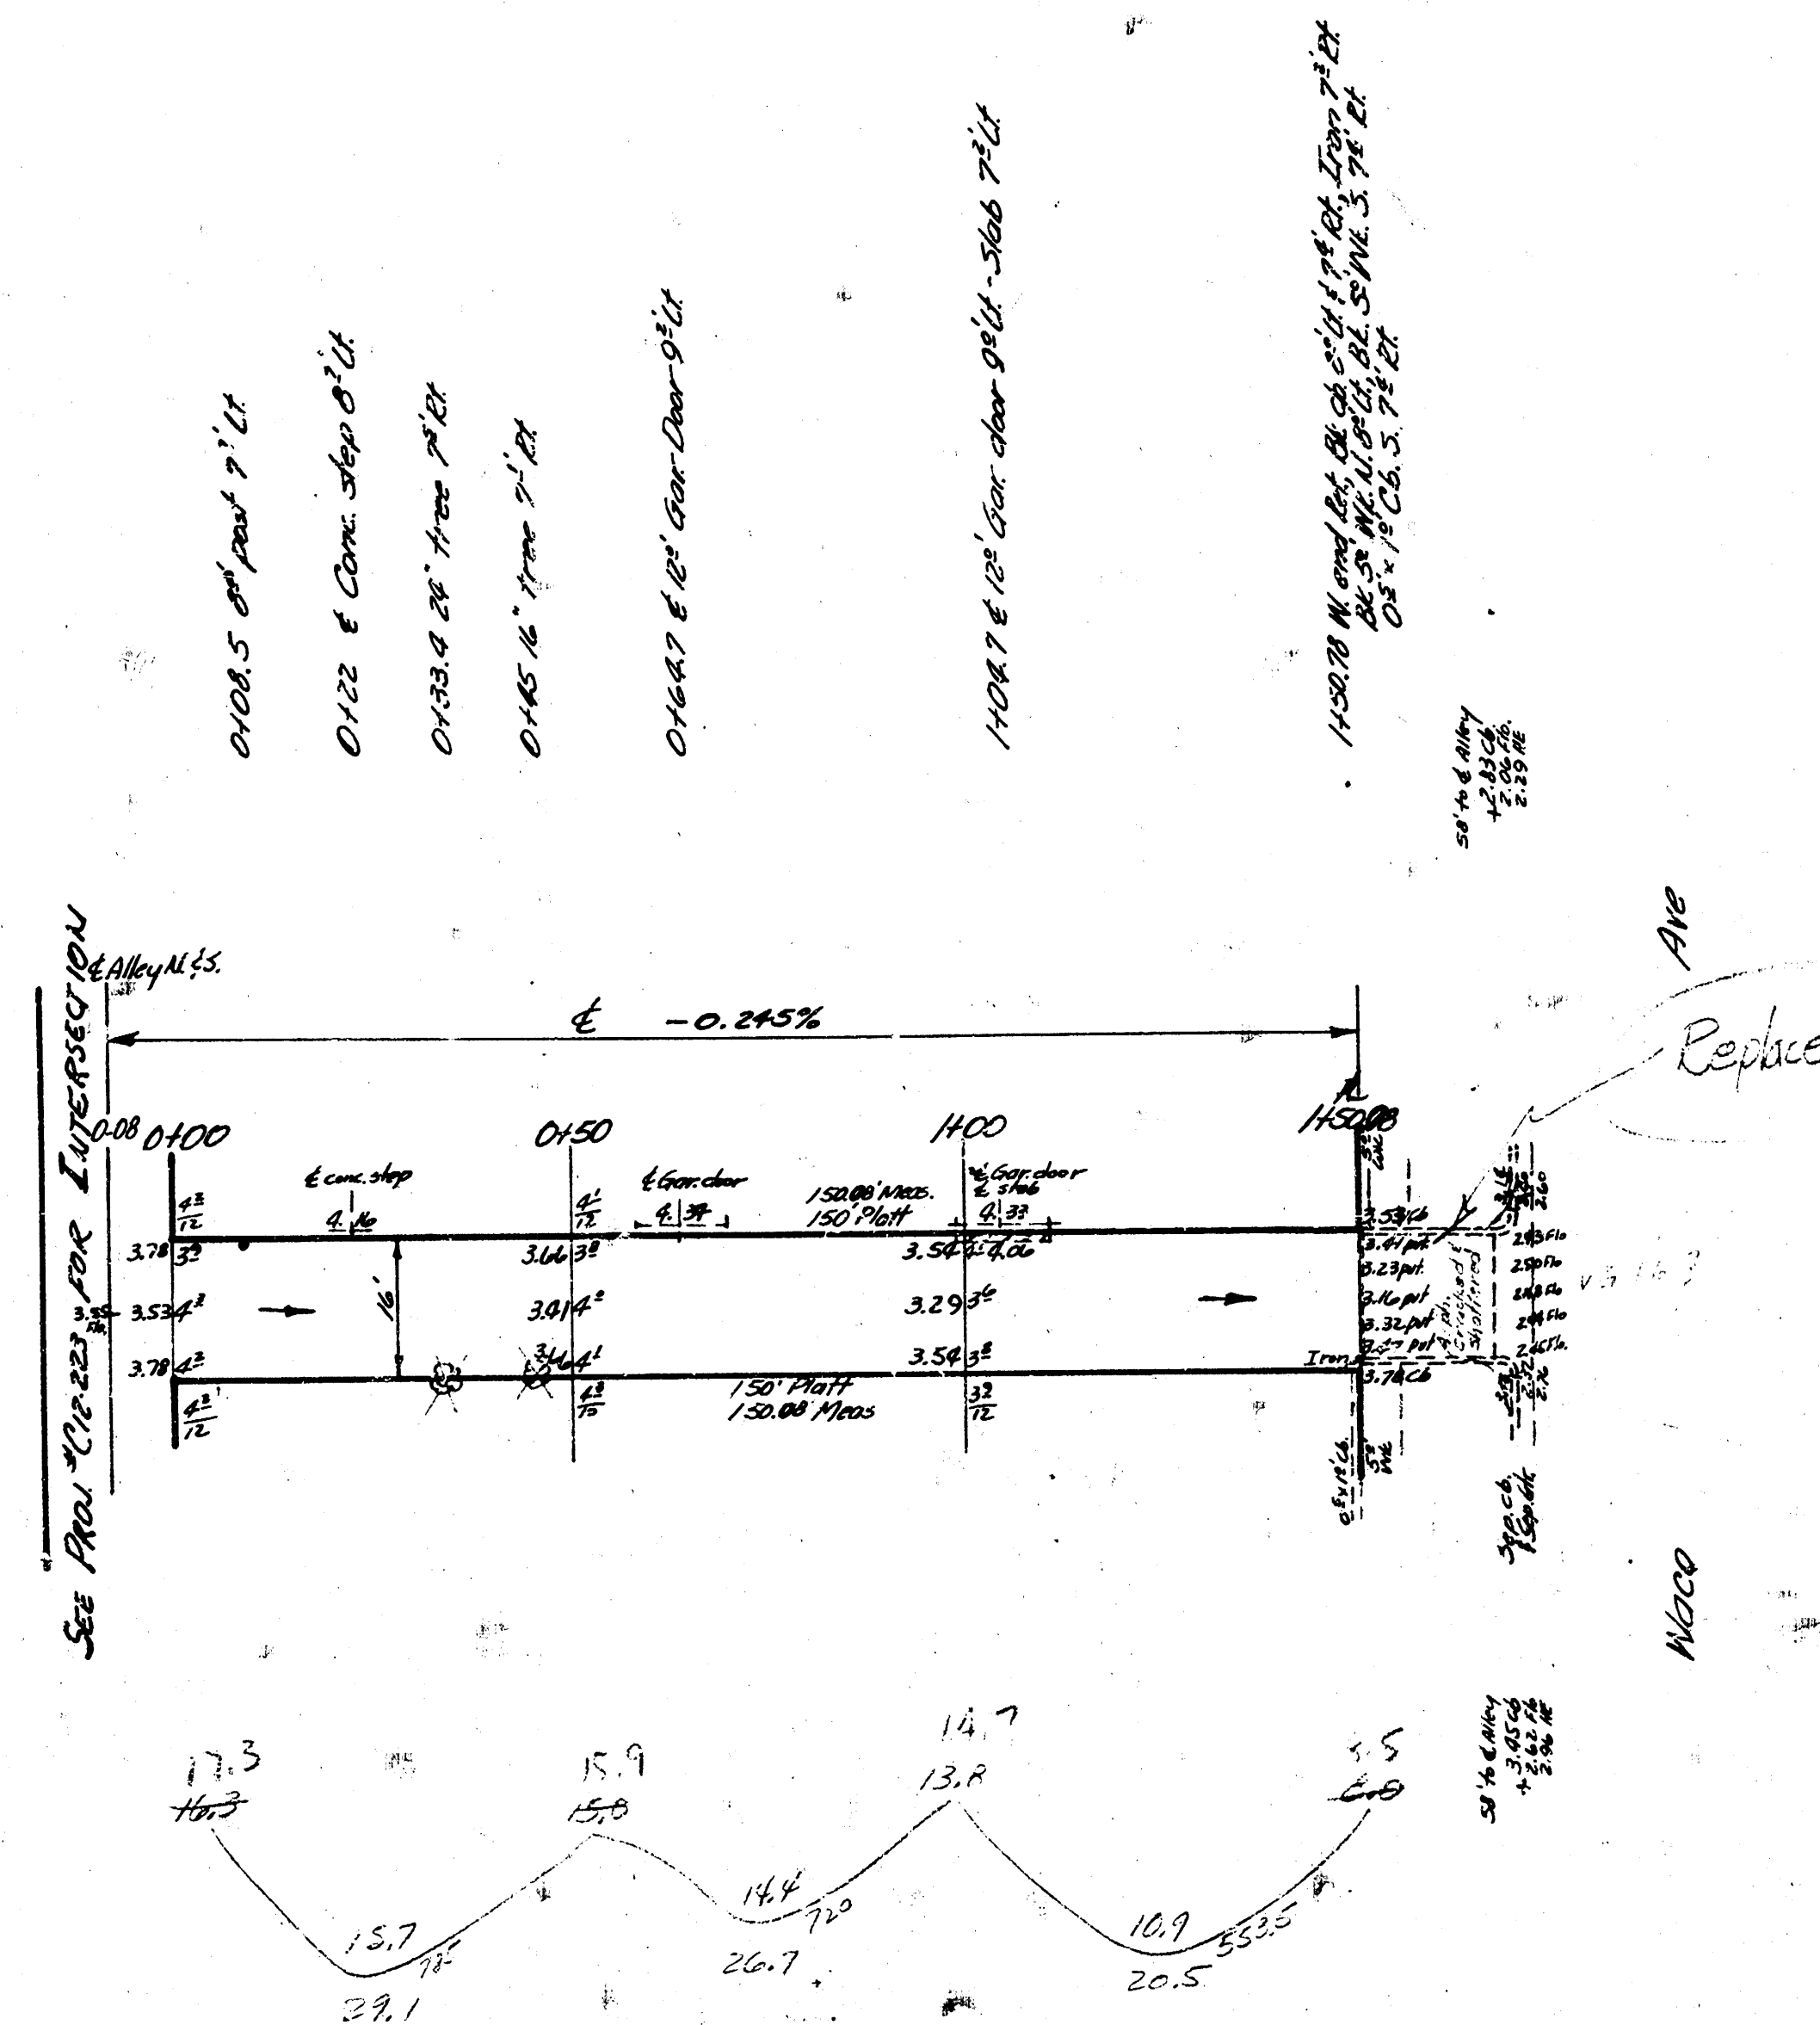

Excav.
Prop
+10.7
Total 83.9 cu. yd.

Scale 1"=20'

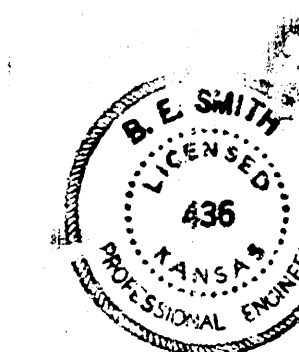

ALLEY N. of 2ND E. 50
W. Waco to W. Alley W. of Waco
8" CONC. 16'

CITY OF WICHITA, KANSAS
B.E. SMITH
JAN. 23, 1933
CITY ENGINEER
Proj. No. C12-222