


R.M. 142/B R.R. Spike, W.S. RR. S.W. Ridge Road & 11TH STREET

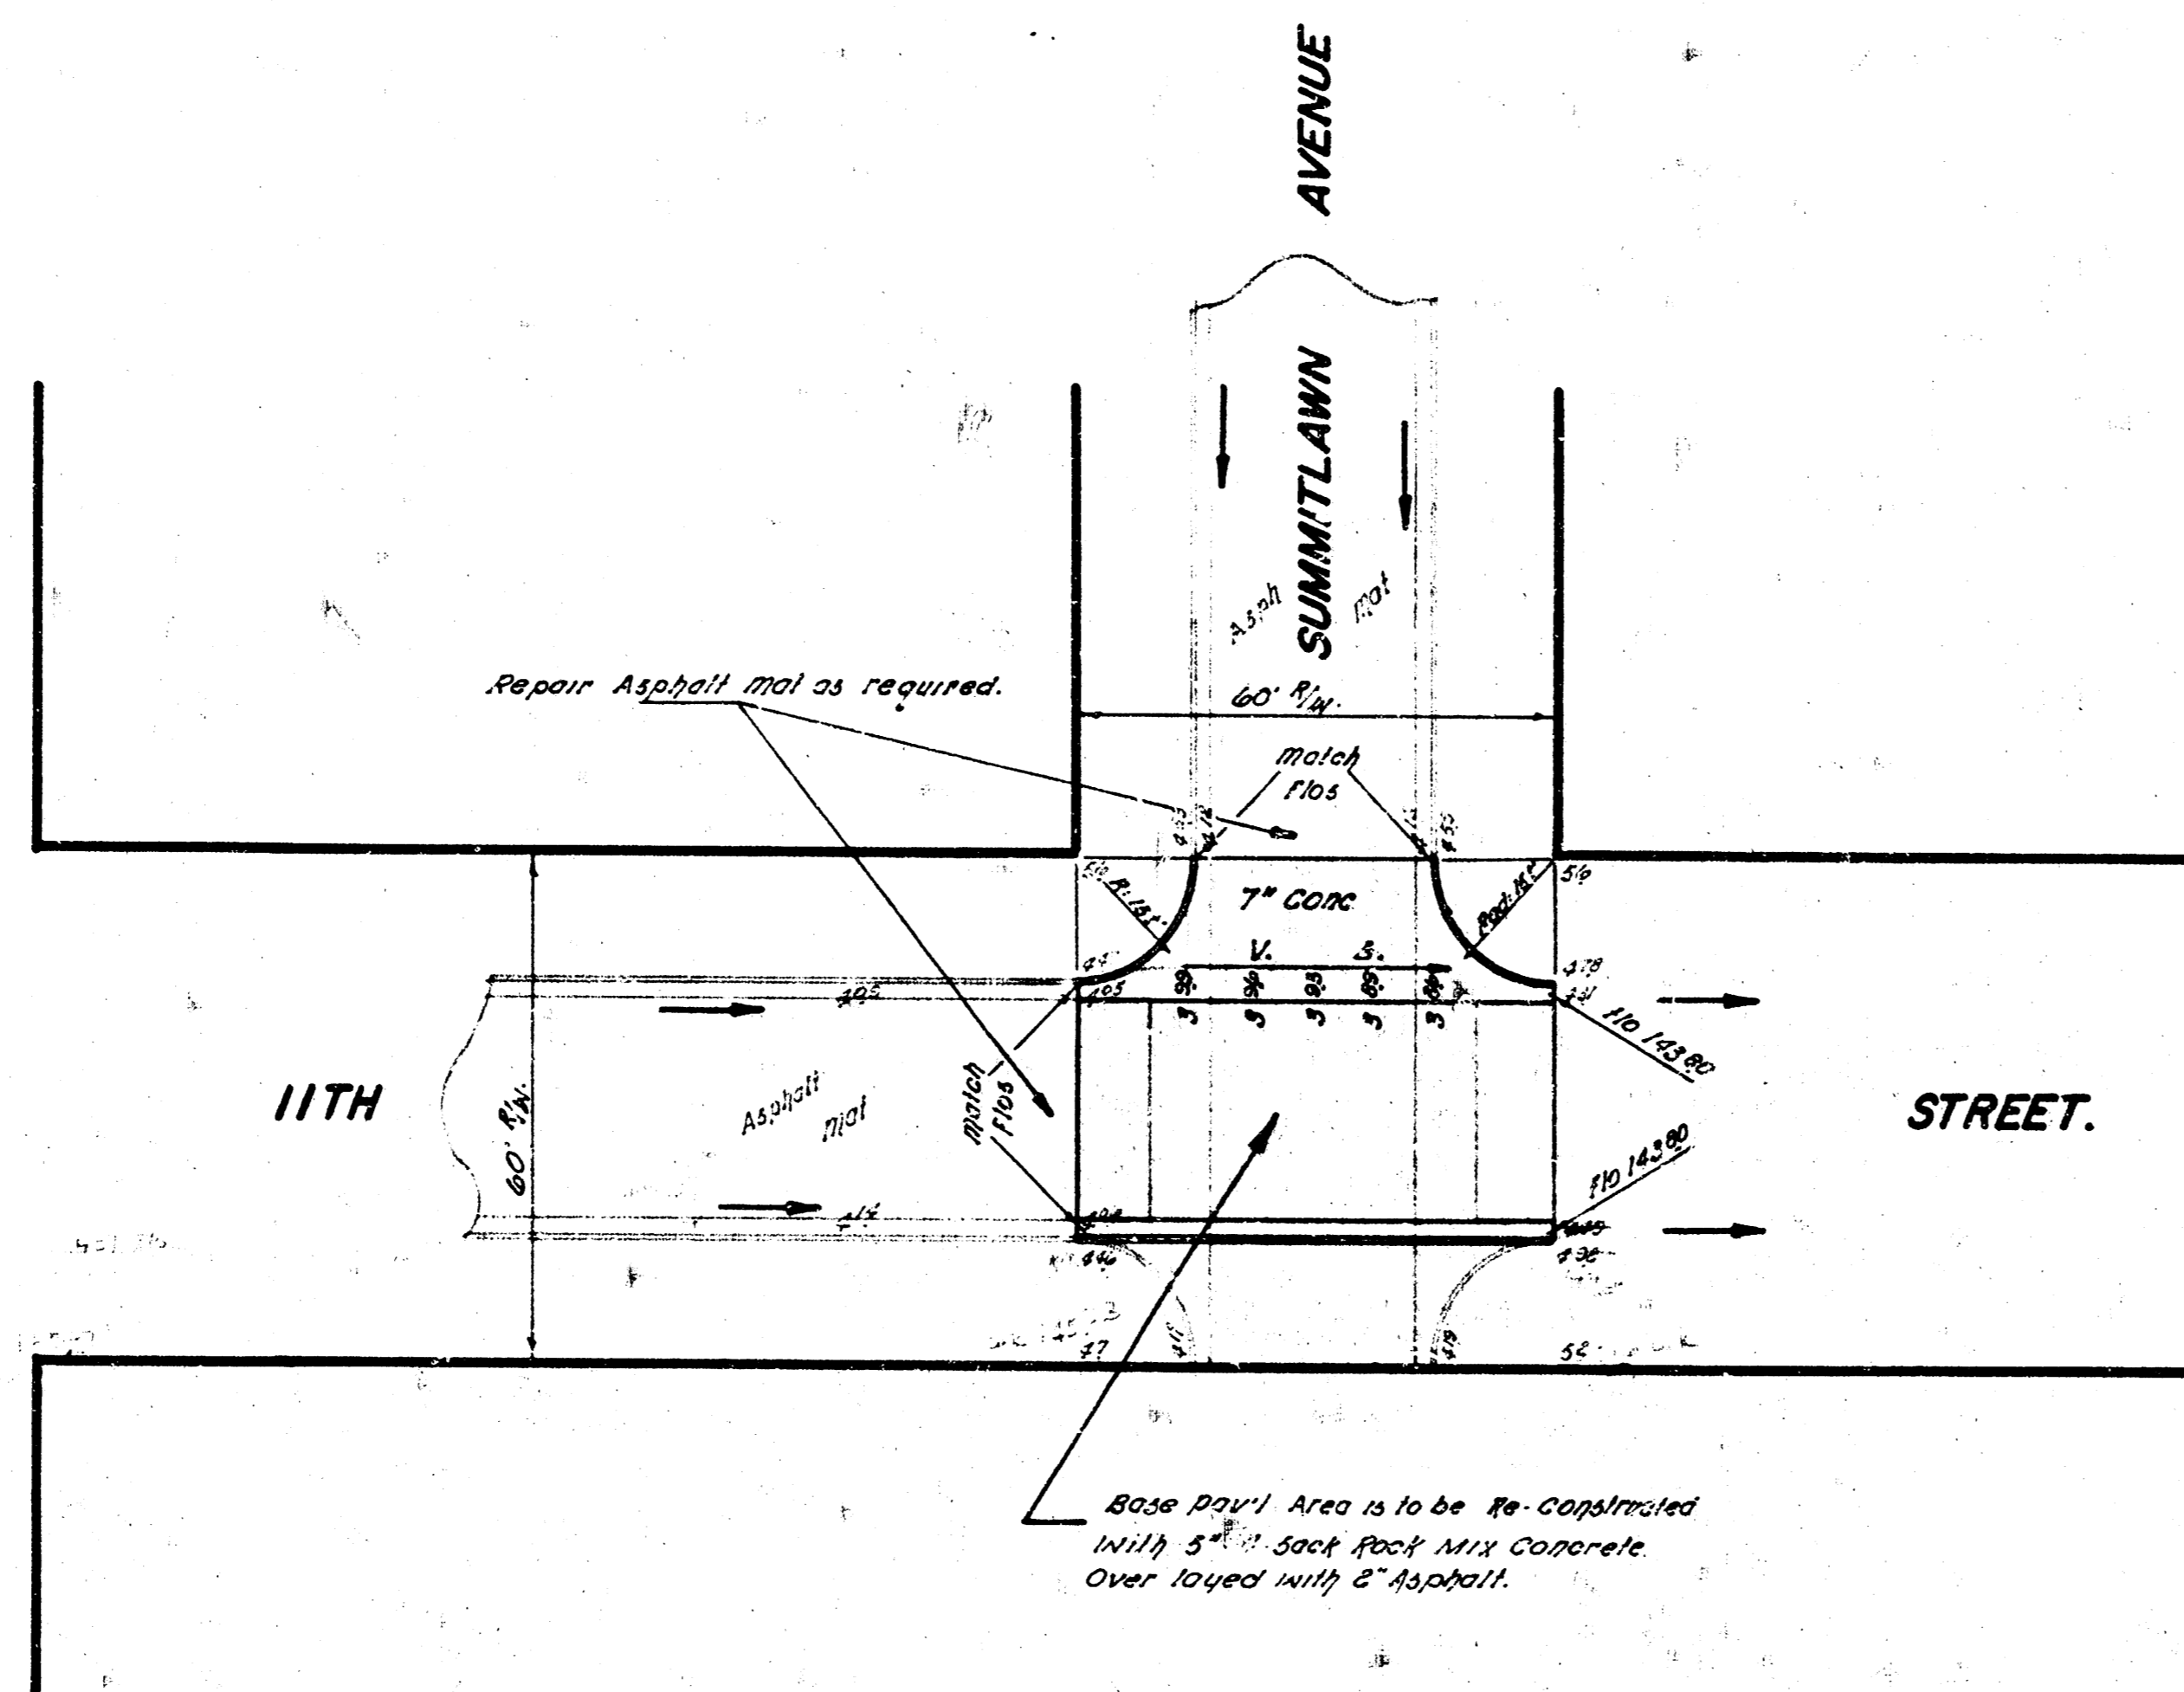

LIST OF QUANTITIES.	
174 50 yds	5" x 300k A.C. Pavement
77 50 yds	7" Concrete pavement
50 1/2 in ft	Integral Curb
60 1/2 in ft	Comb. Curb & Jutter
1,440 lbs	Rein. Steel
150 1/2 in ft	Key Joint
*See Note	Pavement Removed

* NOTE: To CONTRACTOR. Existing Intersection is A.C. Mat and Concrete. Contractor will be responsible for estimating removal quantities.

NOTE TO CONTRACTOR:
This project will be constructed under the supervision of the CITY ENGINEER and conforming to the SPECIFICATIONS of the CITY OF WICHITA. The CONTRACTOR will reimburse the City of Wichita for all cost of Engineering, Plans, and Inspection.

11TH ST and SUMMITLAWN AVE
RECONSTRUCTION of INTERSECTION.
Asphaltic Concrete & Curb.
CITY of WICHITA, KANSAS
B.E. SMITH CITY ENGINEER
DATE: PRIVATE PROJECT.

8/11/41
 11 1/2 200 ft
 1/4" = 100 ft
 1/8" = 50 ft
 1/16" = 25 ft