




B.M. 110.27 "W" in W.B. Daves on front Wk 3.3 Alley, N. 2nd

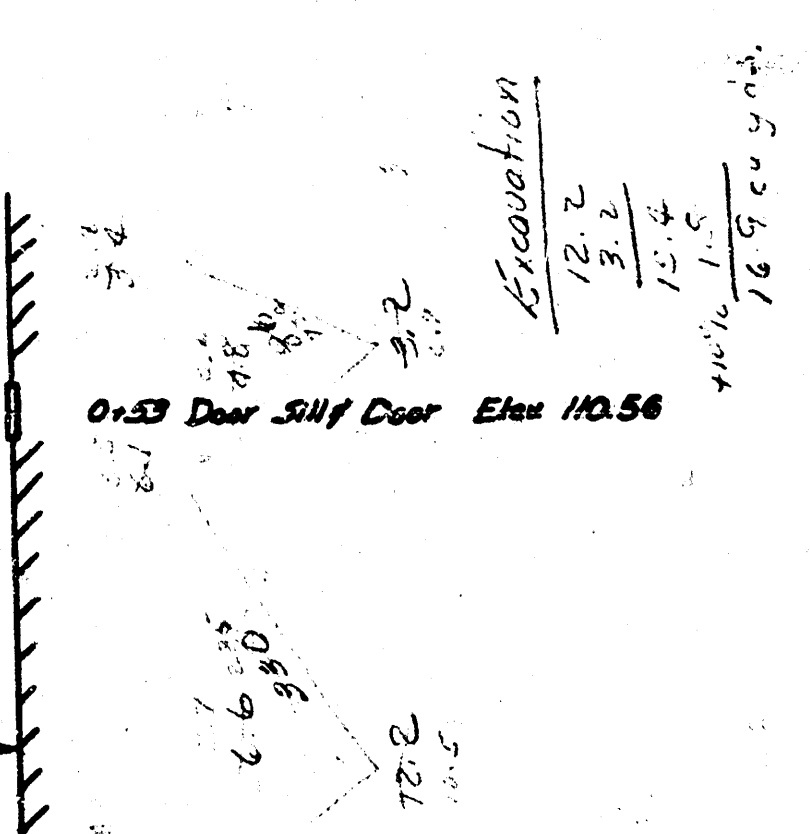


KANSAS AVE.

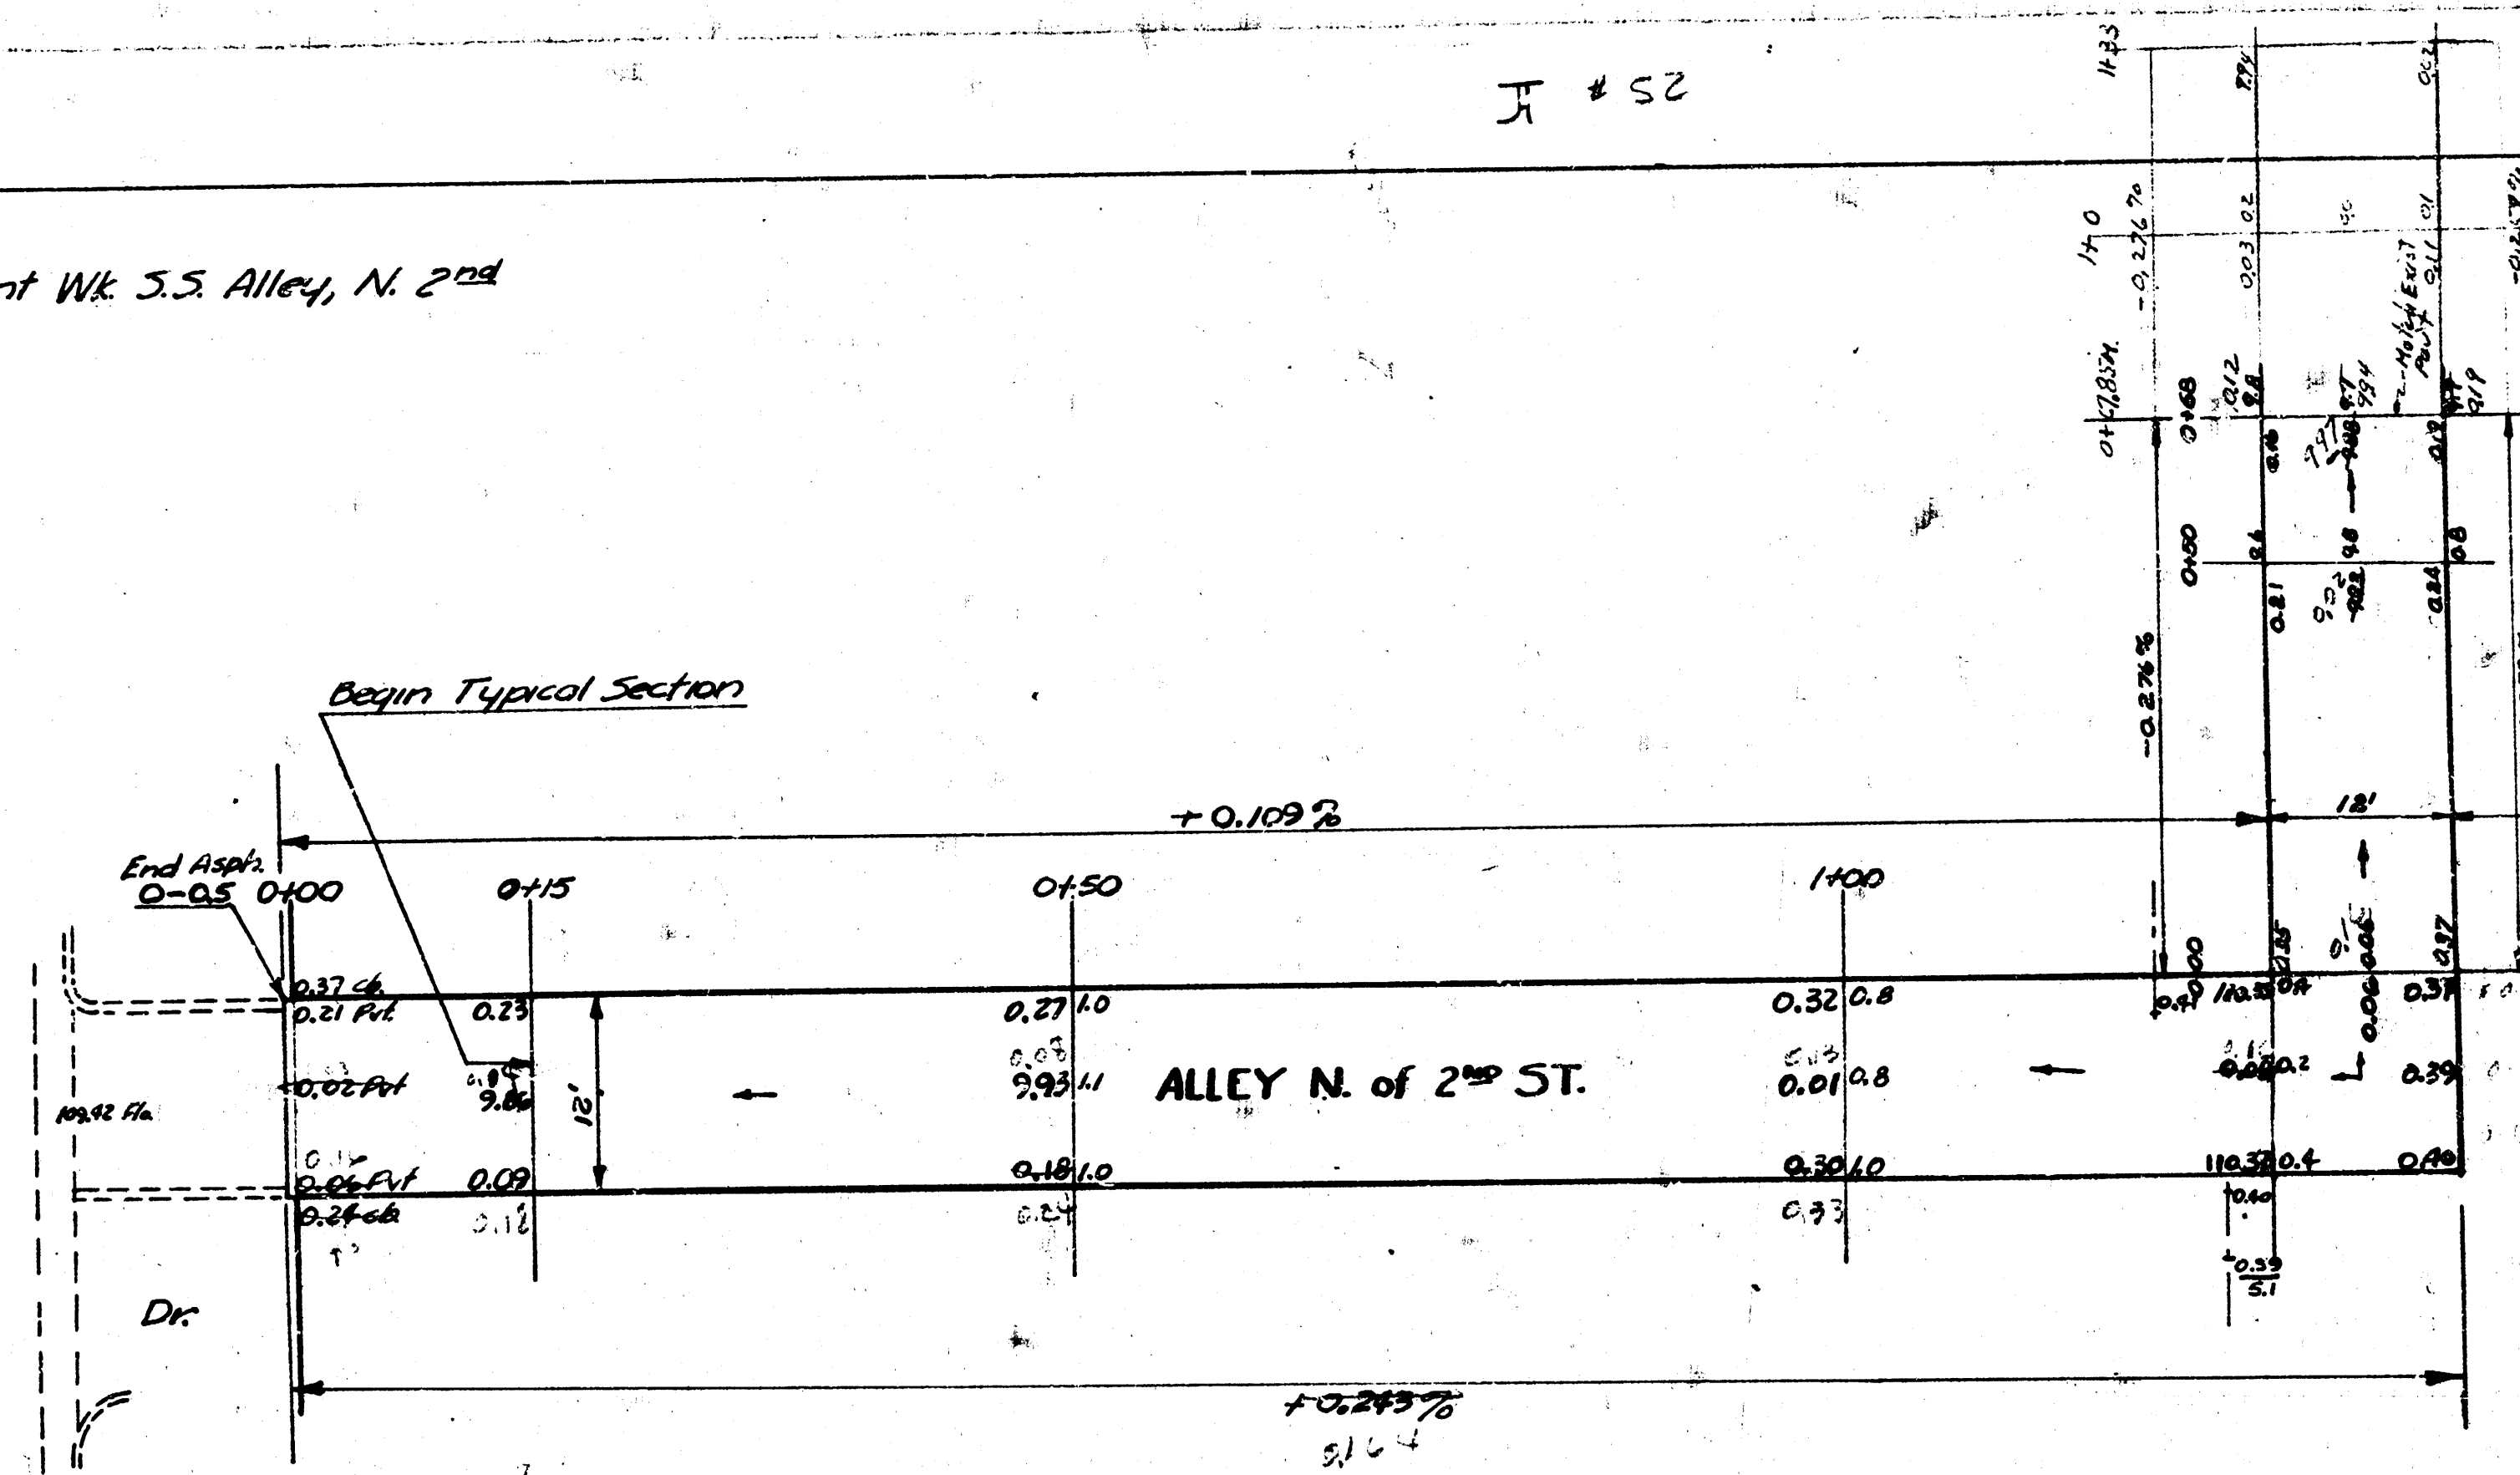

Excav.
Prop.
26.0
34.1
13.1
3.9
77.1
+10% 7.7
total 84.8 cu. Yds.

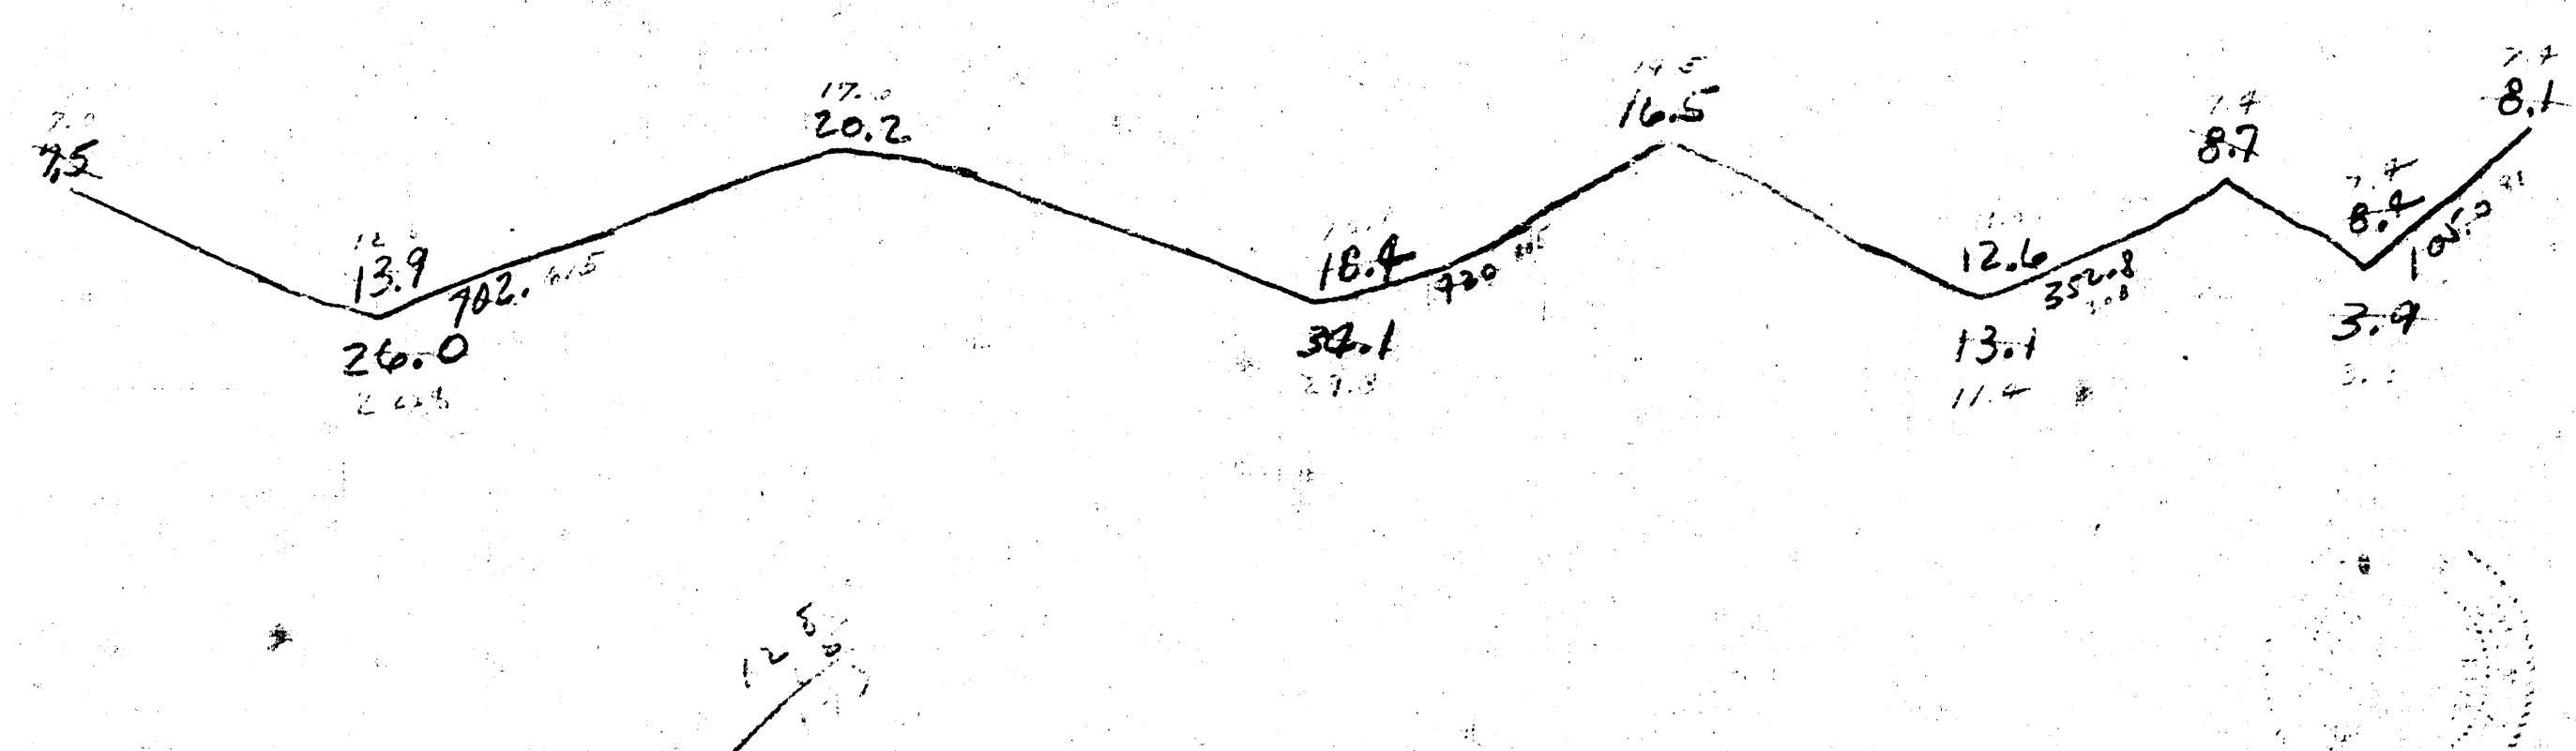

steel 5/8x1/4

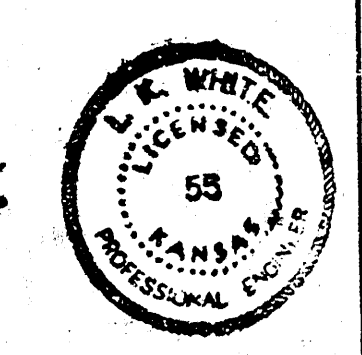

ALLEY E. of Kansas
NL Alley N of 2nd St - 68' North
Private Job.

ALLEY- N. OF 2nd ST
EL KANSAS 140' E.
12' C - 7"
CITY OF WICHITA, KANS.

LK WHITE CITY ENGINEER
JULY, 1950 PROJ. NO. CO-62

4 5 S 12 8