



B.M. S.E. COR. PORCH HO. 42 2269 NO. VOLUTSIA ELEV. 152.025
 B.M. "G" GLOBE NO. CB. 22ND ST. W.L. ERIE ELEV. 156.71

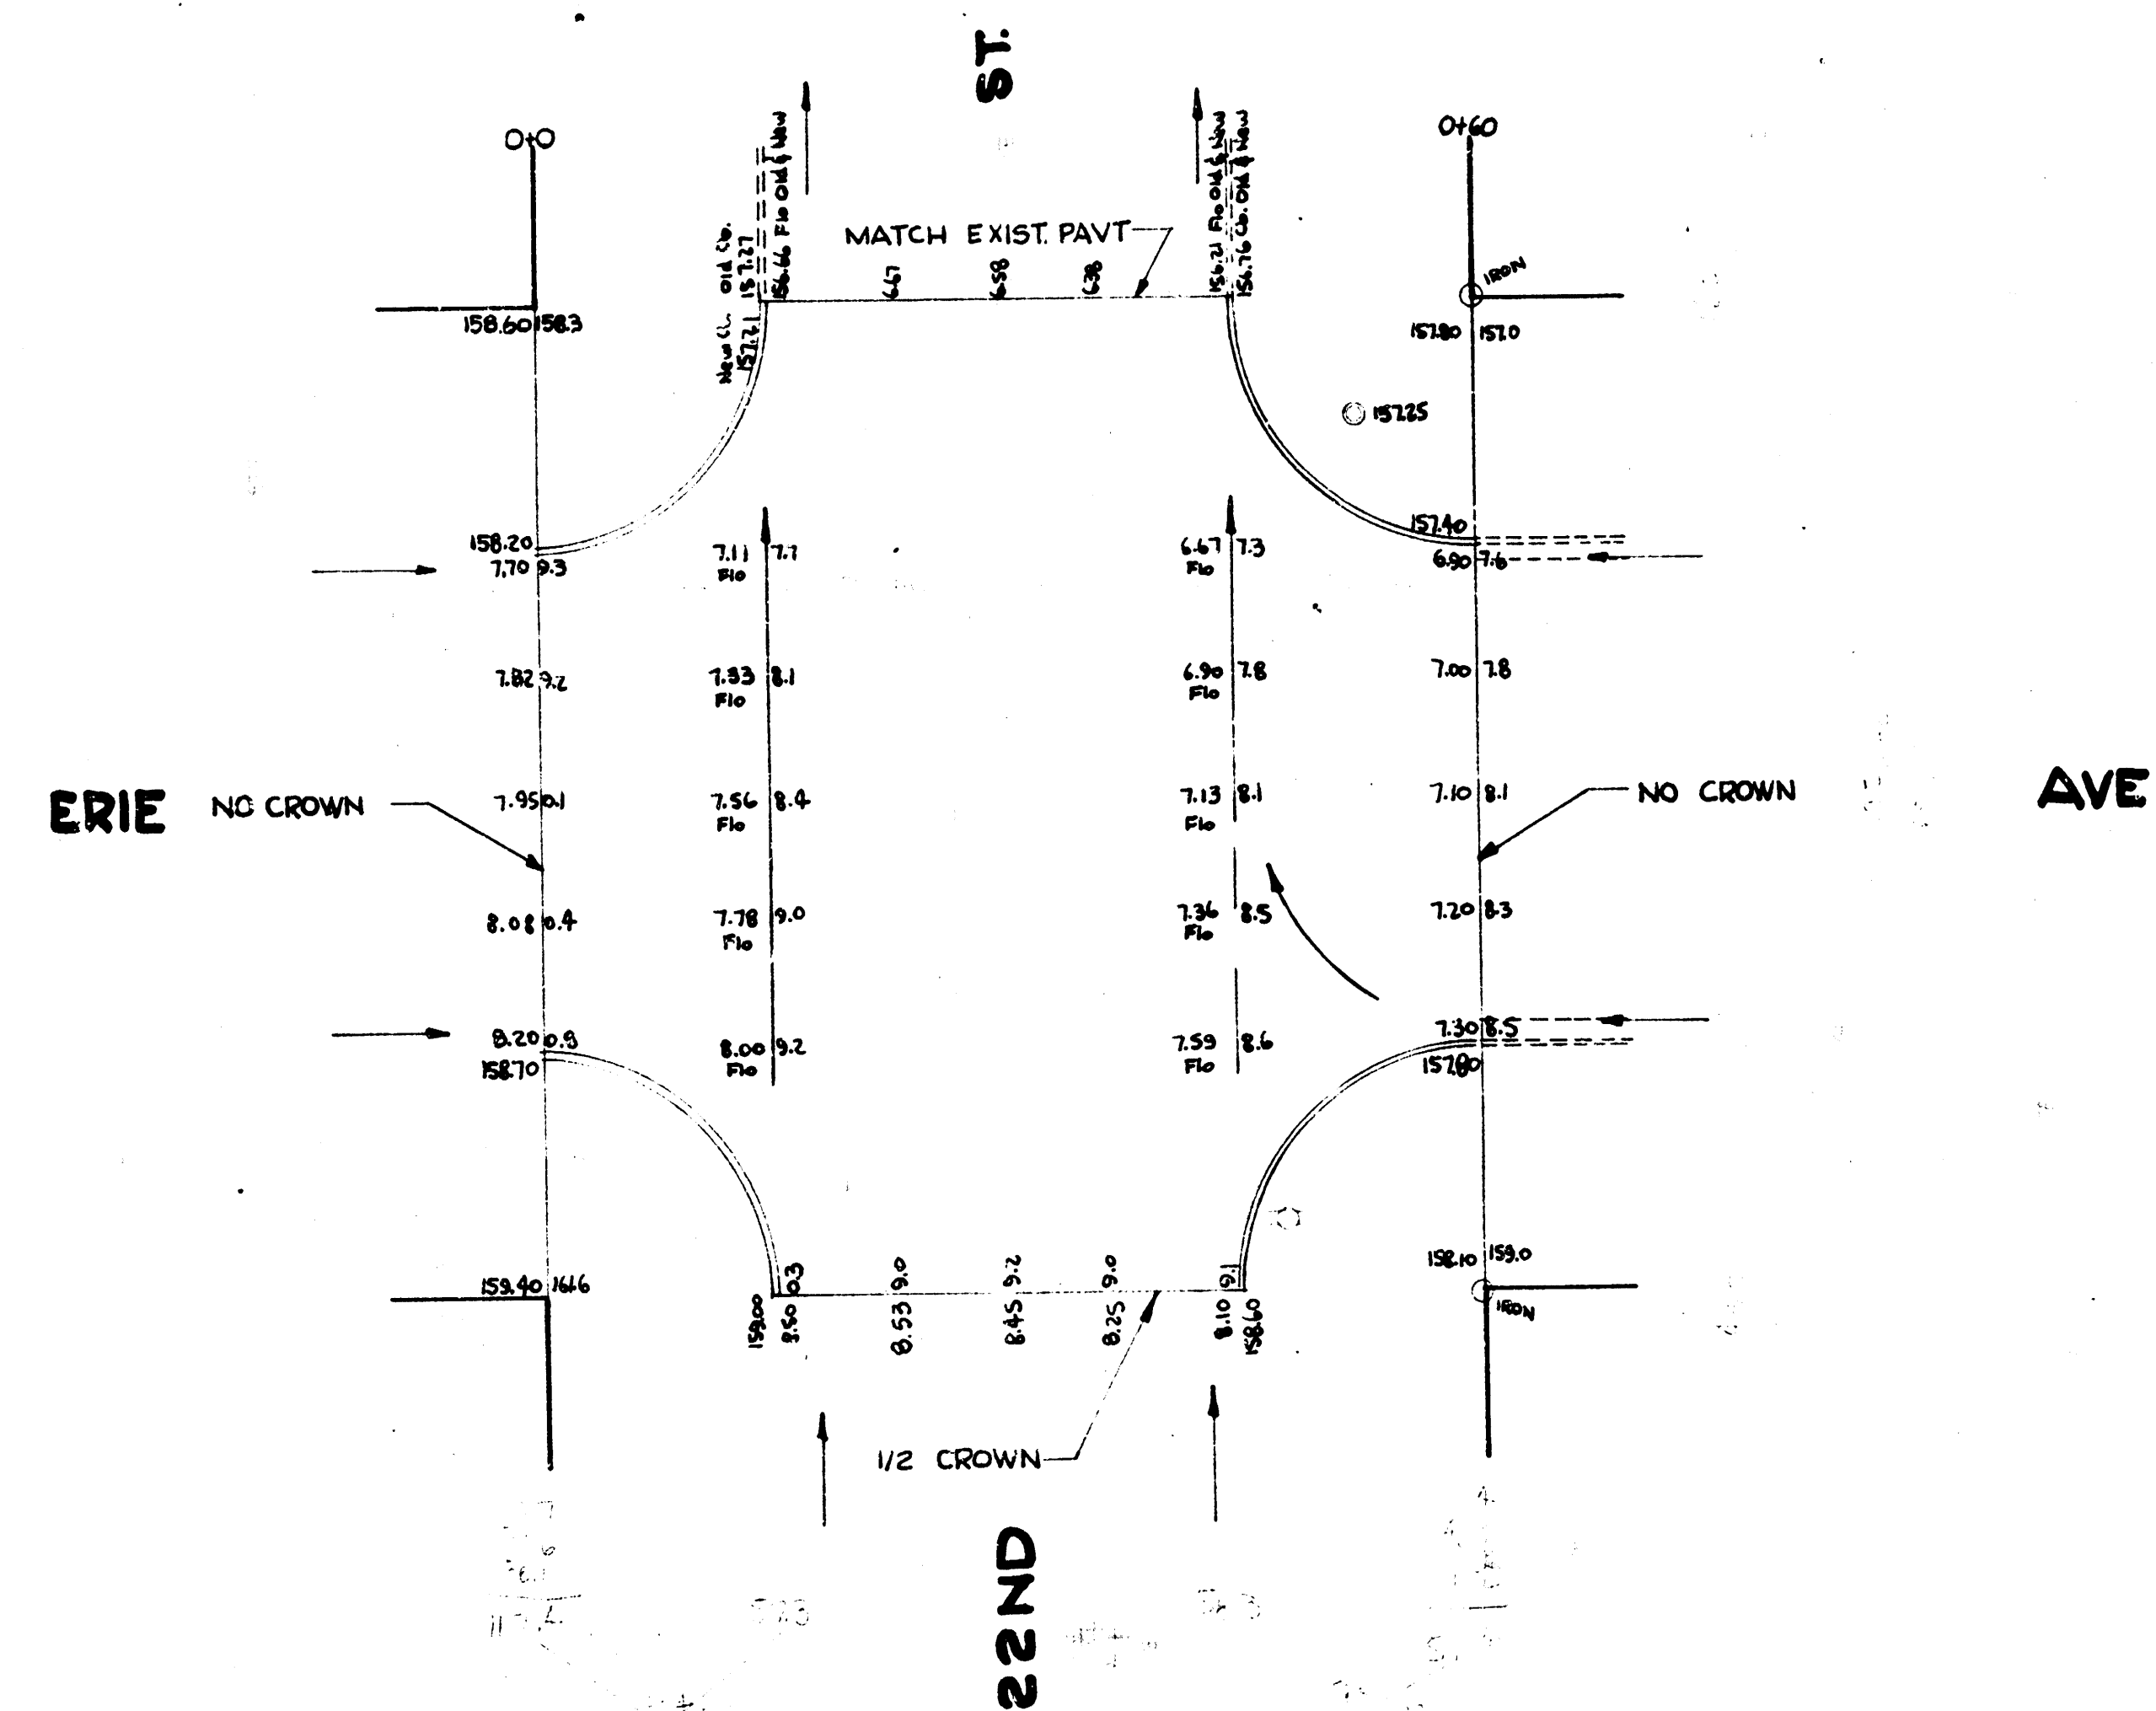

SCALE 1"=10'

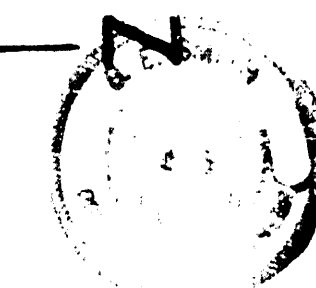

INTERSECTION 22ND & ERIE
 6" CONCRETE
 CITY OF WICHITA, KANSAS

B.E. SMITH
 MAY 1955

CITY ENGINEER
 PROJ. NO. C15-56

Survey Sheet BK 15610
 15610
 15610