

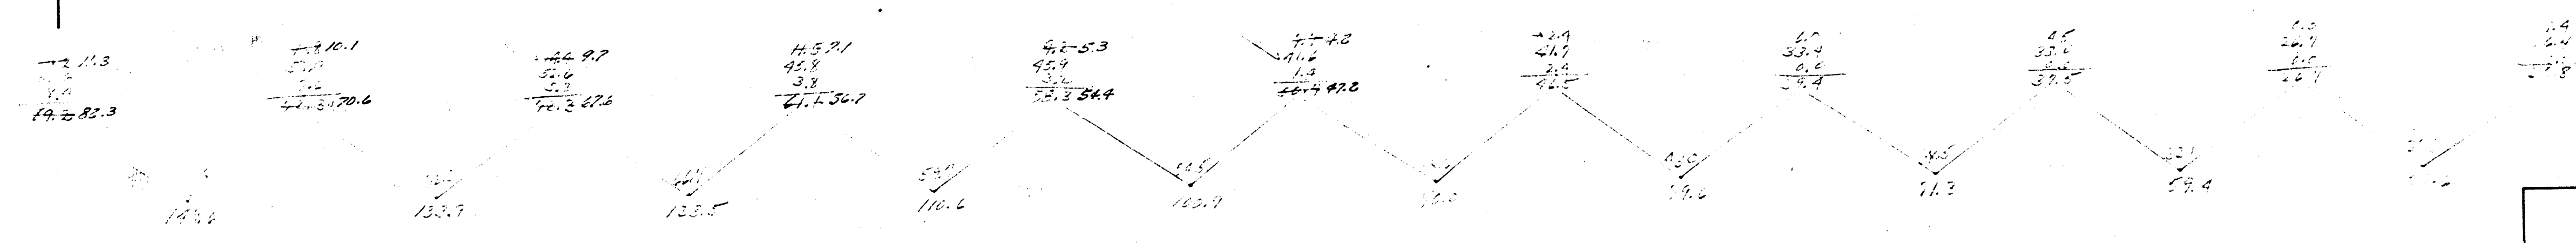
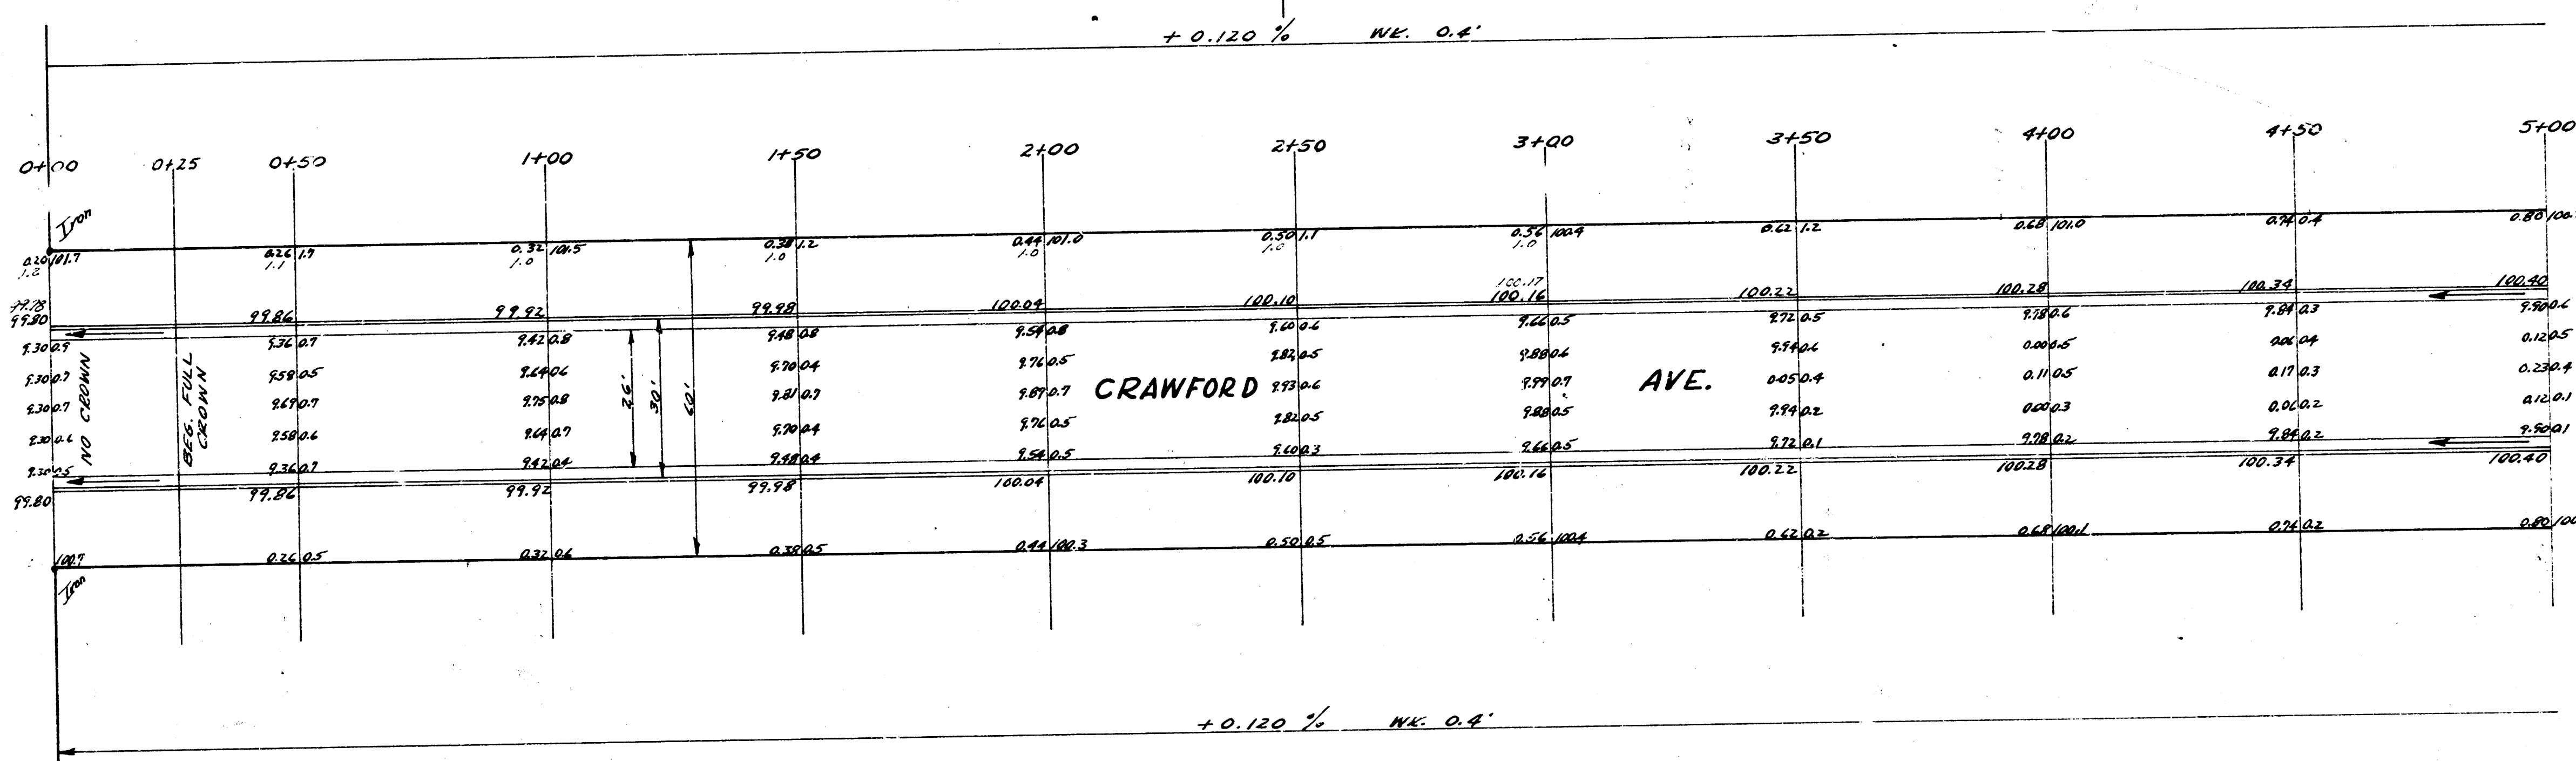


B.M. 102.67 SE COR. CONG. WALK ON SOUTH SIDE CHURCH (IN FRONT OF STEP CHURCH ON
 NE COR. OF CRAWFORD & MERIDIAN
 B.M. 99.467 CITY STD. ON NE COR. 27TH & MERIDIAN
 B.M. 102.45 S.W. COR. CONG. PORCH HOUSE 2204 CRAWFORD
 BASELINE & STATIONING ON NORTH LINE OF CRAWFORD

MERIDIAN AVE.
 13.78' 4.7'

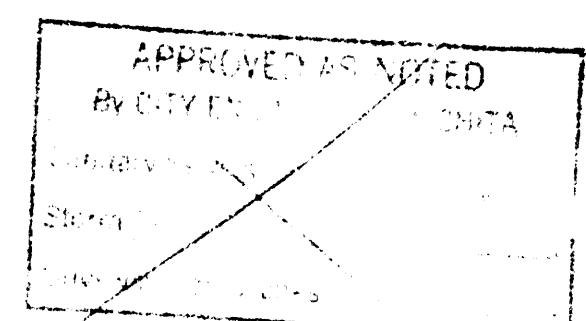

CRAWFORD AVE.
 E.L. MERIDIAN TO W.L. EVERETT
 26-2-30 AC.
 CITY OF WICHITA KAN.
 BE. SMITH CITY ENGINEER
 MAY 1958 PROJ NO. C14-239

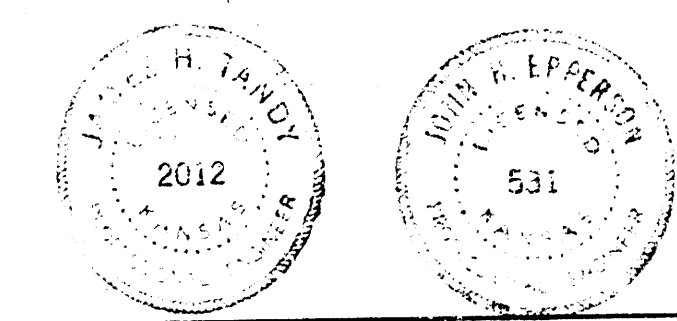

1/2

 $\frac{2}{2}$