


B.M. 17808 S.N. Cor. 1st Conv. Strip No. # 3108 E. 24TH
 CURVE N. ON E.P.L.



ARLENE AVE

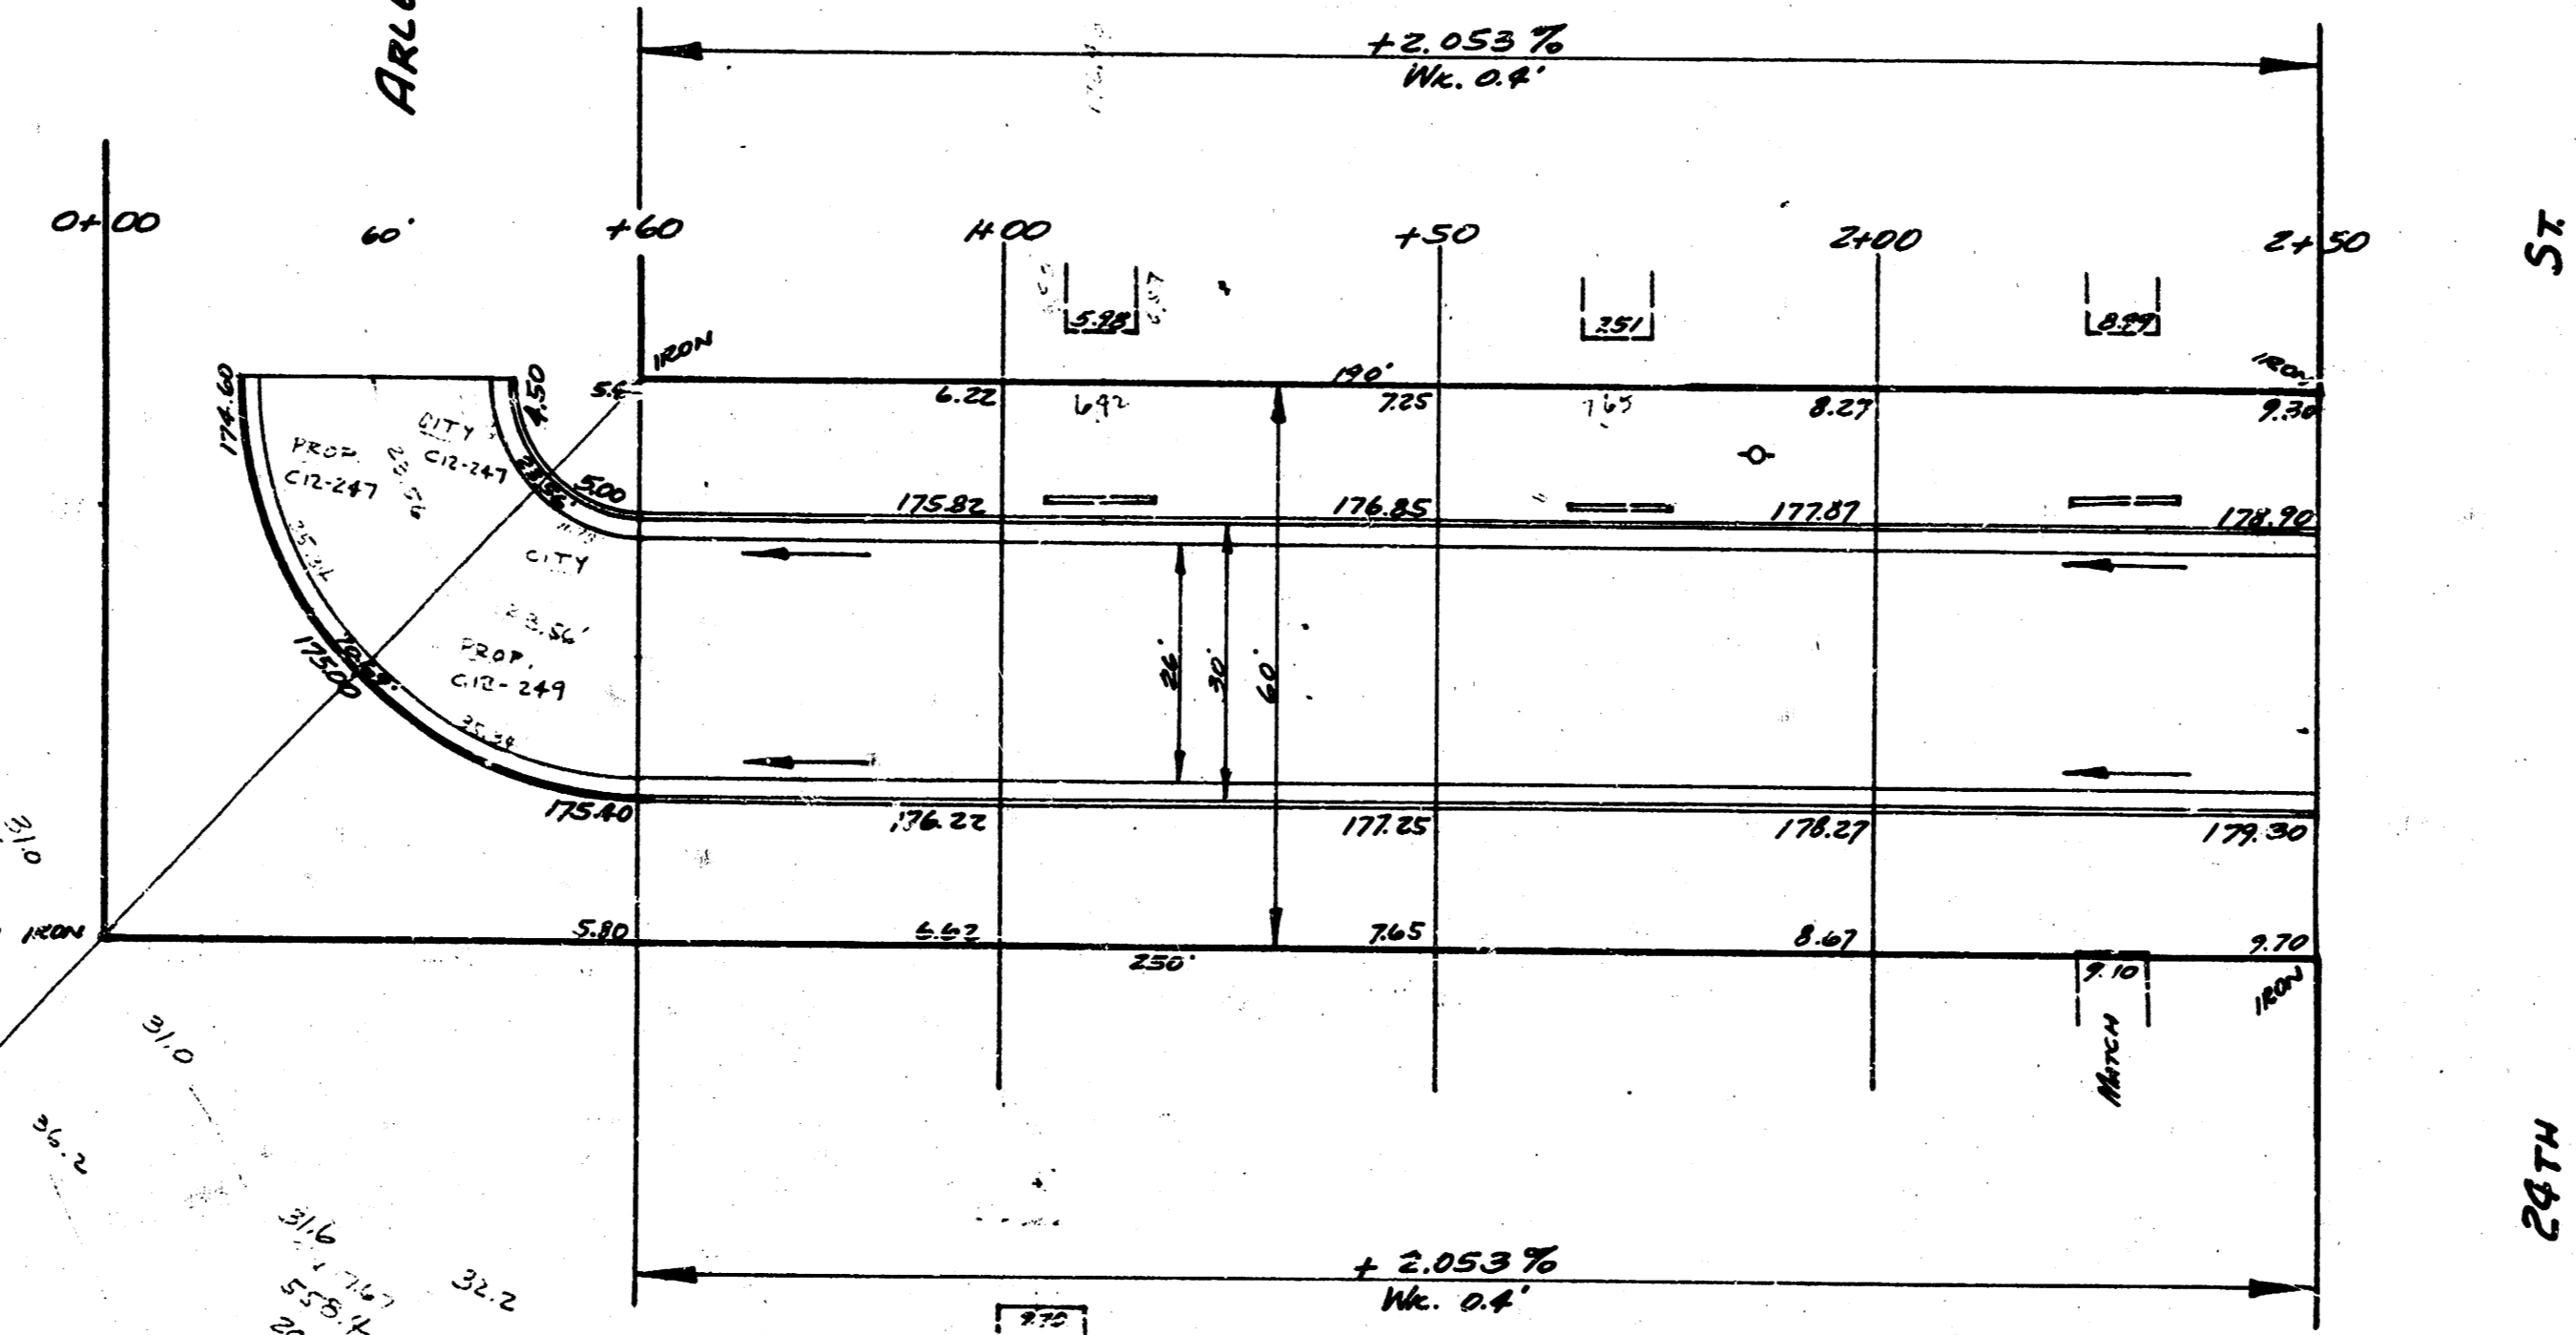

11487 8" DIA. 65' LT. 12" R.C.P. 48" LT.
 11488 8" DIA. 65' LT. 12" R.C.P. 48" LT.
 11489 8" DIA. 65' LT. 12" R.C.P. 48" LT.
 11490 8" DIA. 65' LT. 12" R.C.P. 48" LT.

Survey Monument
 Plan with
 E.C. L.C.C.
 Entered 5/12

NOTE TO CONTRACTOR & FIELD ENGINEER:
 ALL ENTRANCE PIPES TO BE REMOVED AND PLACED
 ON OWNERS' PROPERTY. STREET DEPT. WILL
 REMOVE SAME IF DESIRED.

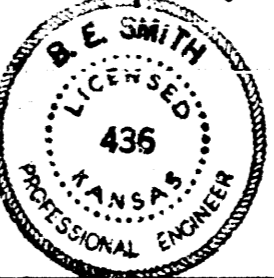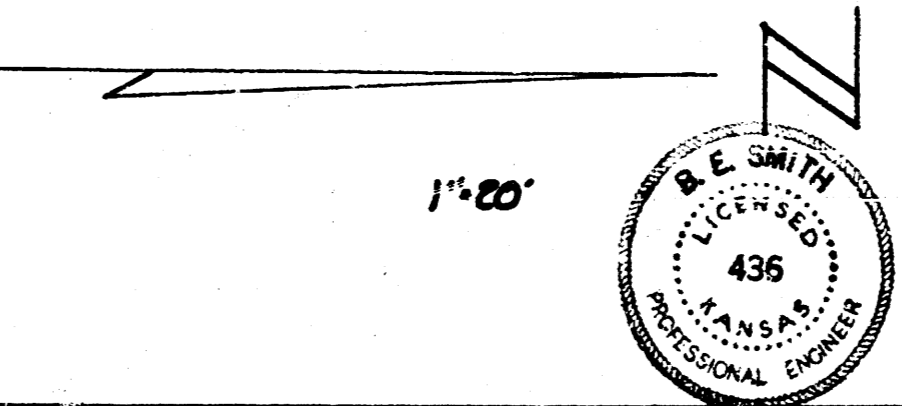

DERRICK ST.
 SL. ARLENE TO SL. 24TH
 26-2-30 AC.
 CITY OF WICHITA, KANSAS
 B.E. SMITH CITY ENGINEER
 JAN 23, 1953 Proj. No. C12-249