



DOUGLAS AVENUE
 EL. POSTOAK DR. TO WL. ROCK ROAD
 PROJECT NO. C17-37

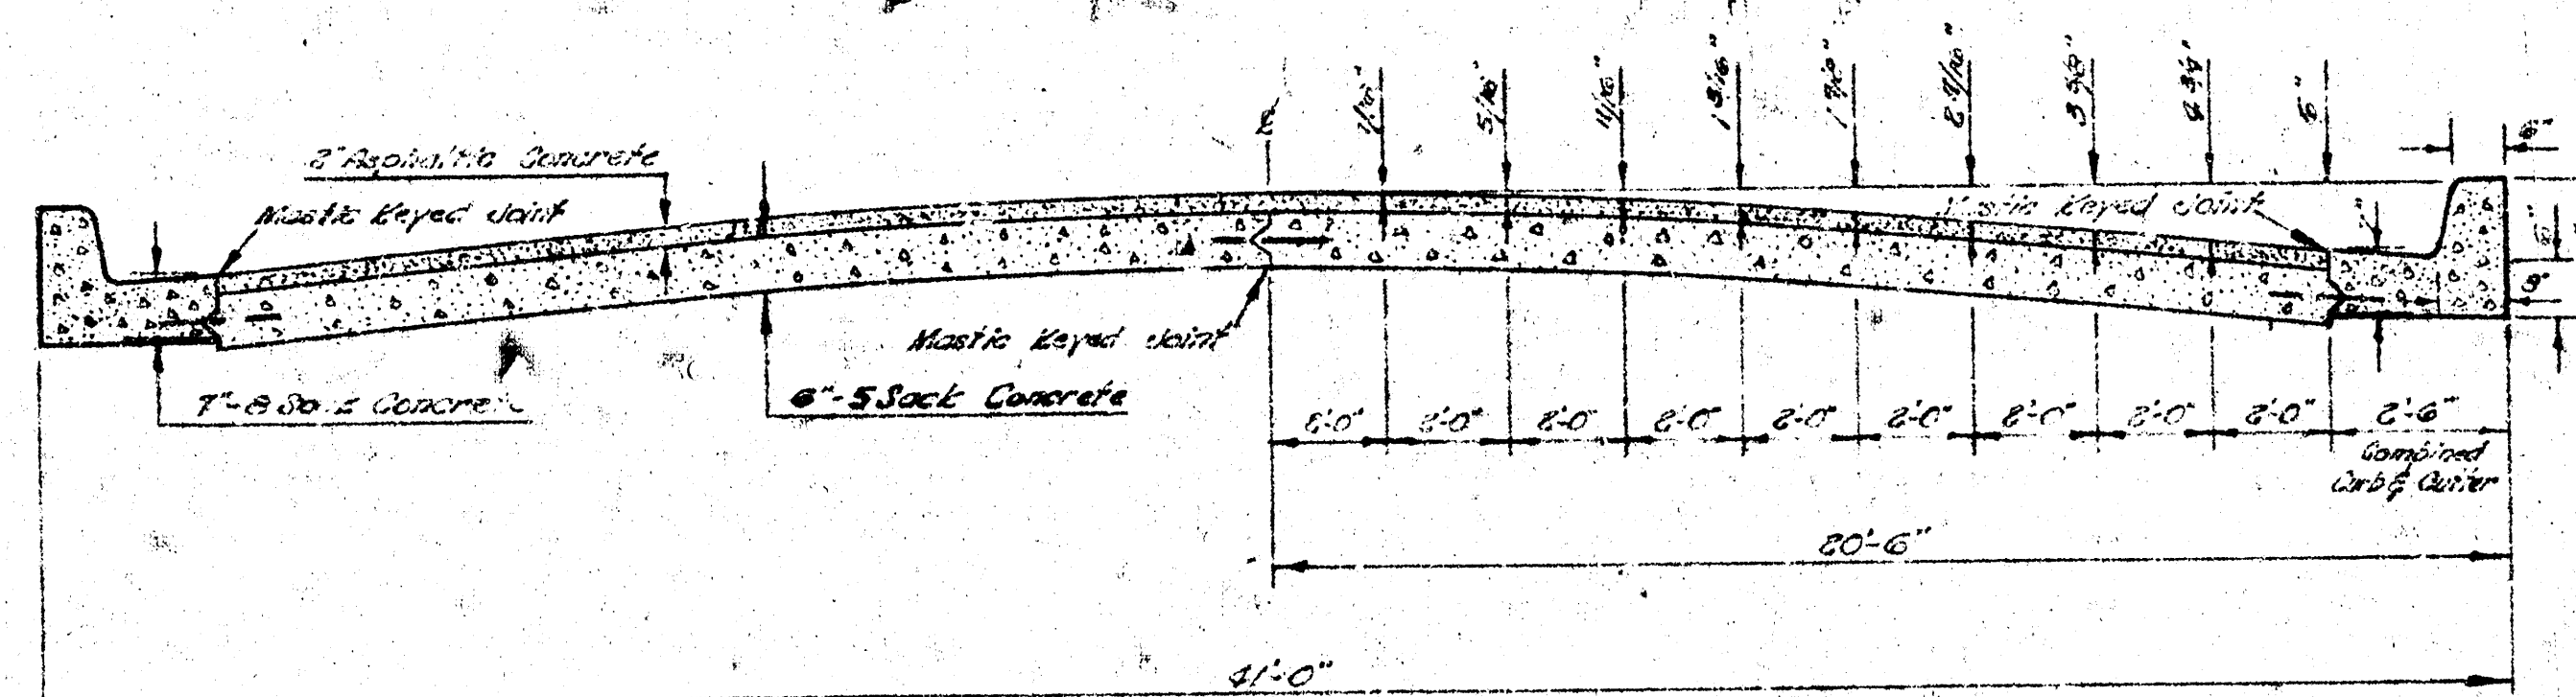



TYPICAL SECTION
 NOT TO SCALE

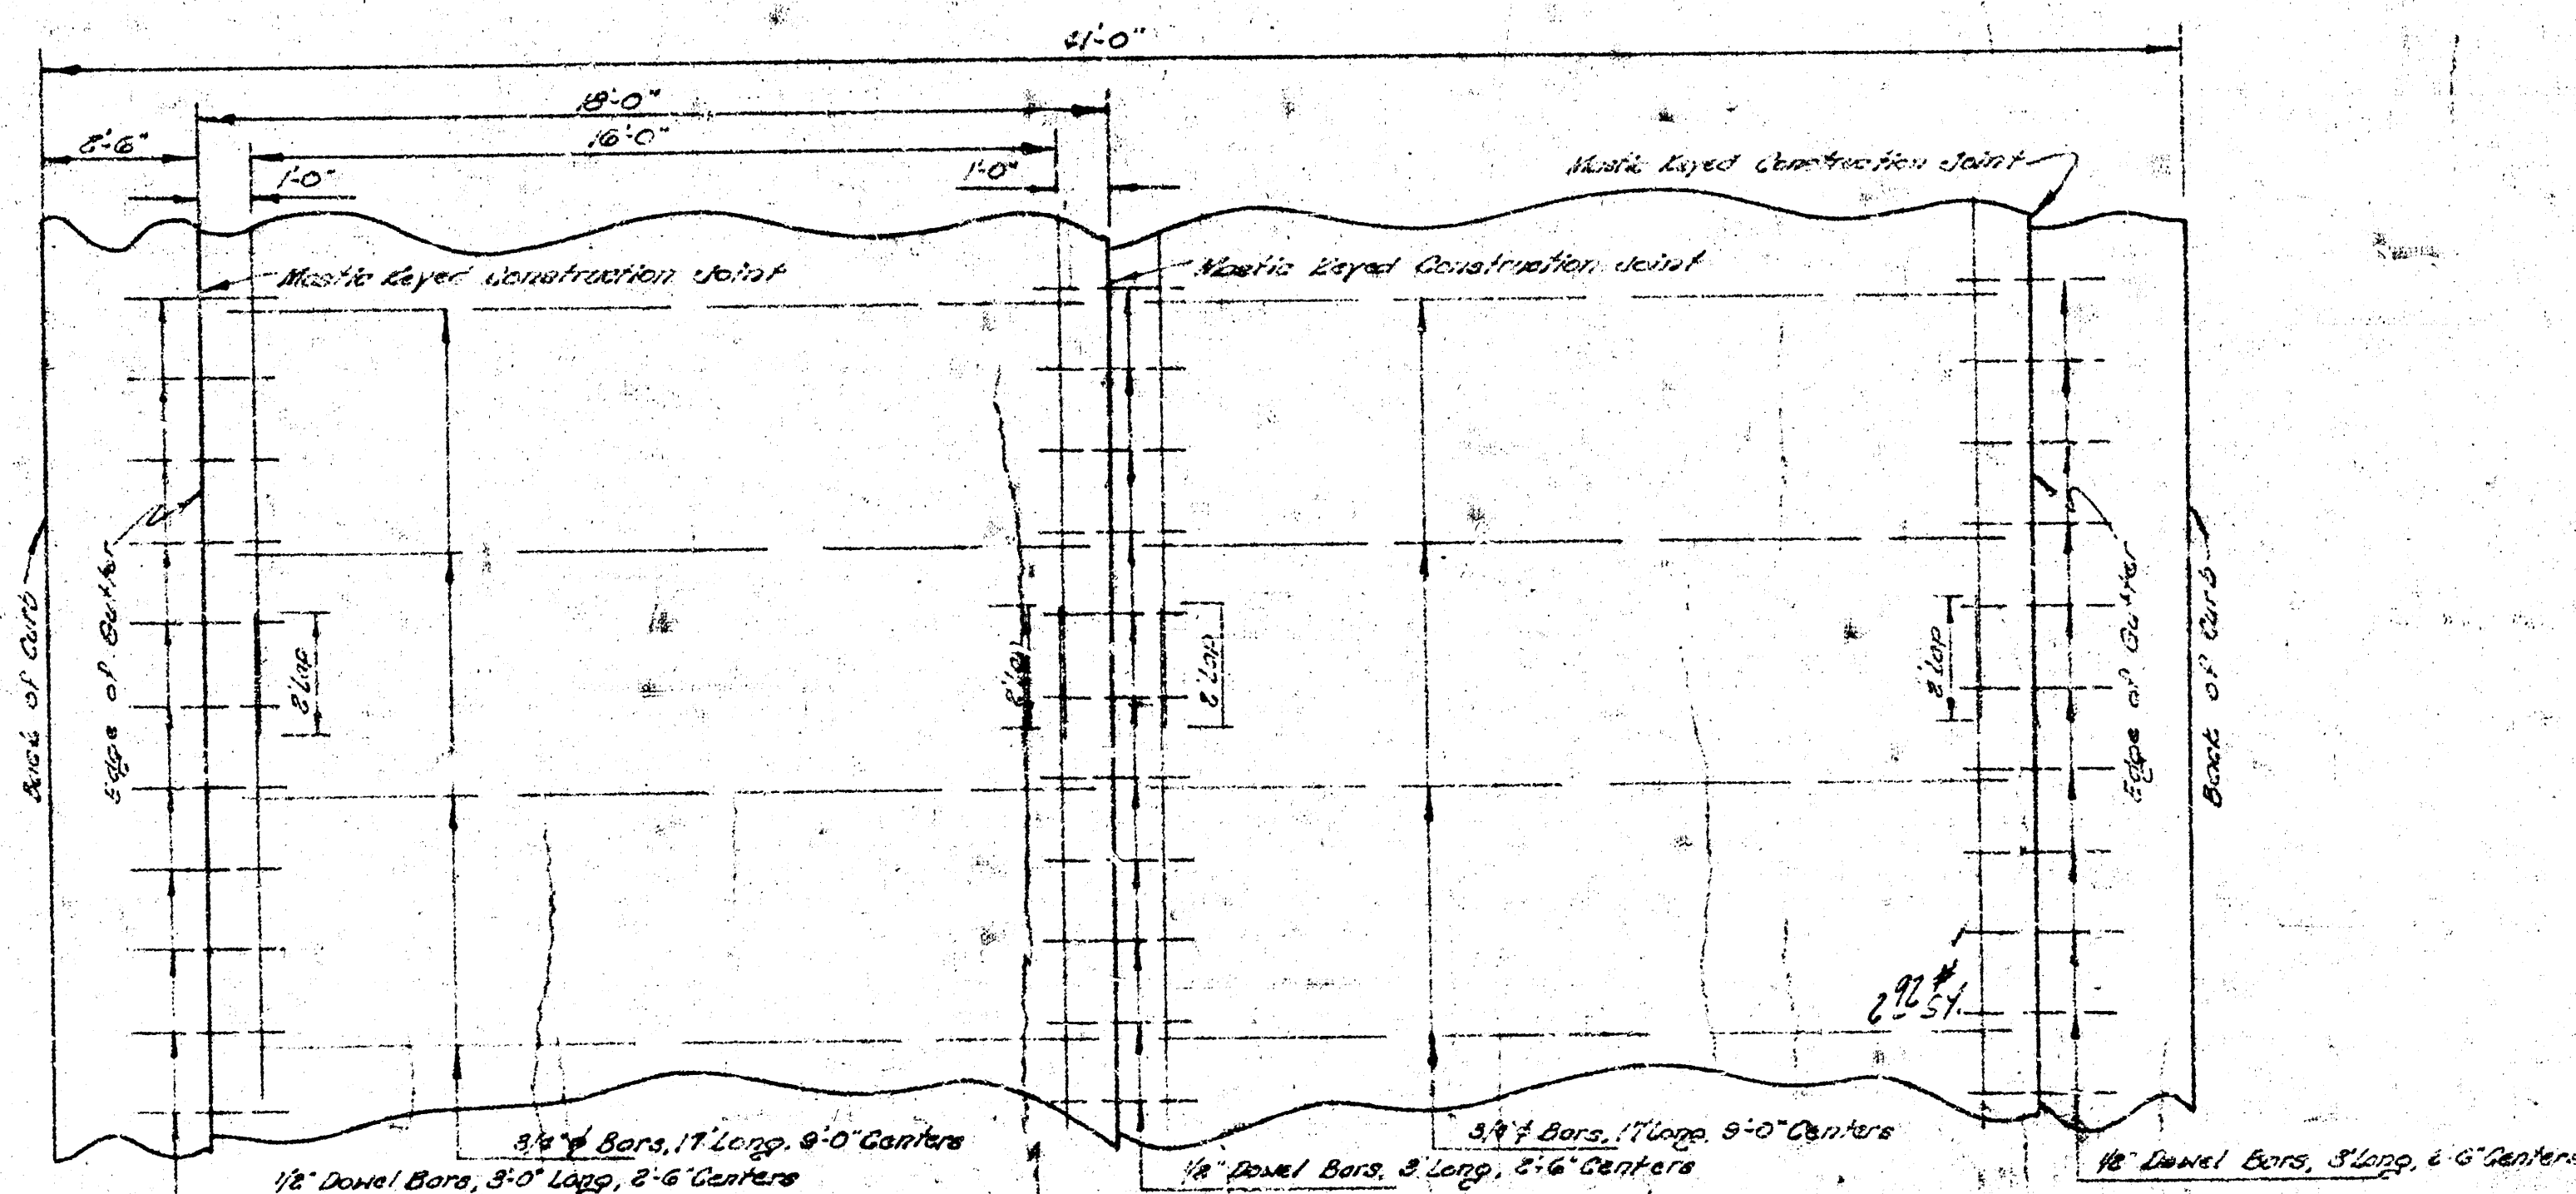

STEEL PATTERN

USE 3/4" Ø BARS EXCEPT WHERE NOTED
 NOT TO SCALE

DOUGLAS AVENUE
 EL. POSTOAK DR. TO WL. ROCK ROAD
 PROJECT NO. C17-37

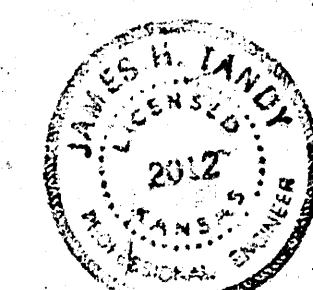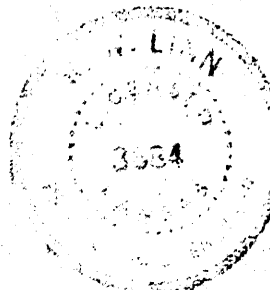

1/3

