


B.M. 130.52 "G" in Globe on W. S.S. Drive No. 2002 N. Grove


N

PROPERTY
 41.2
 12.2
 12.2
 12.2
 22.7
 11.4
 21.3
 11.4
 21.3

Shady brook

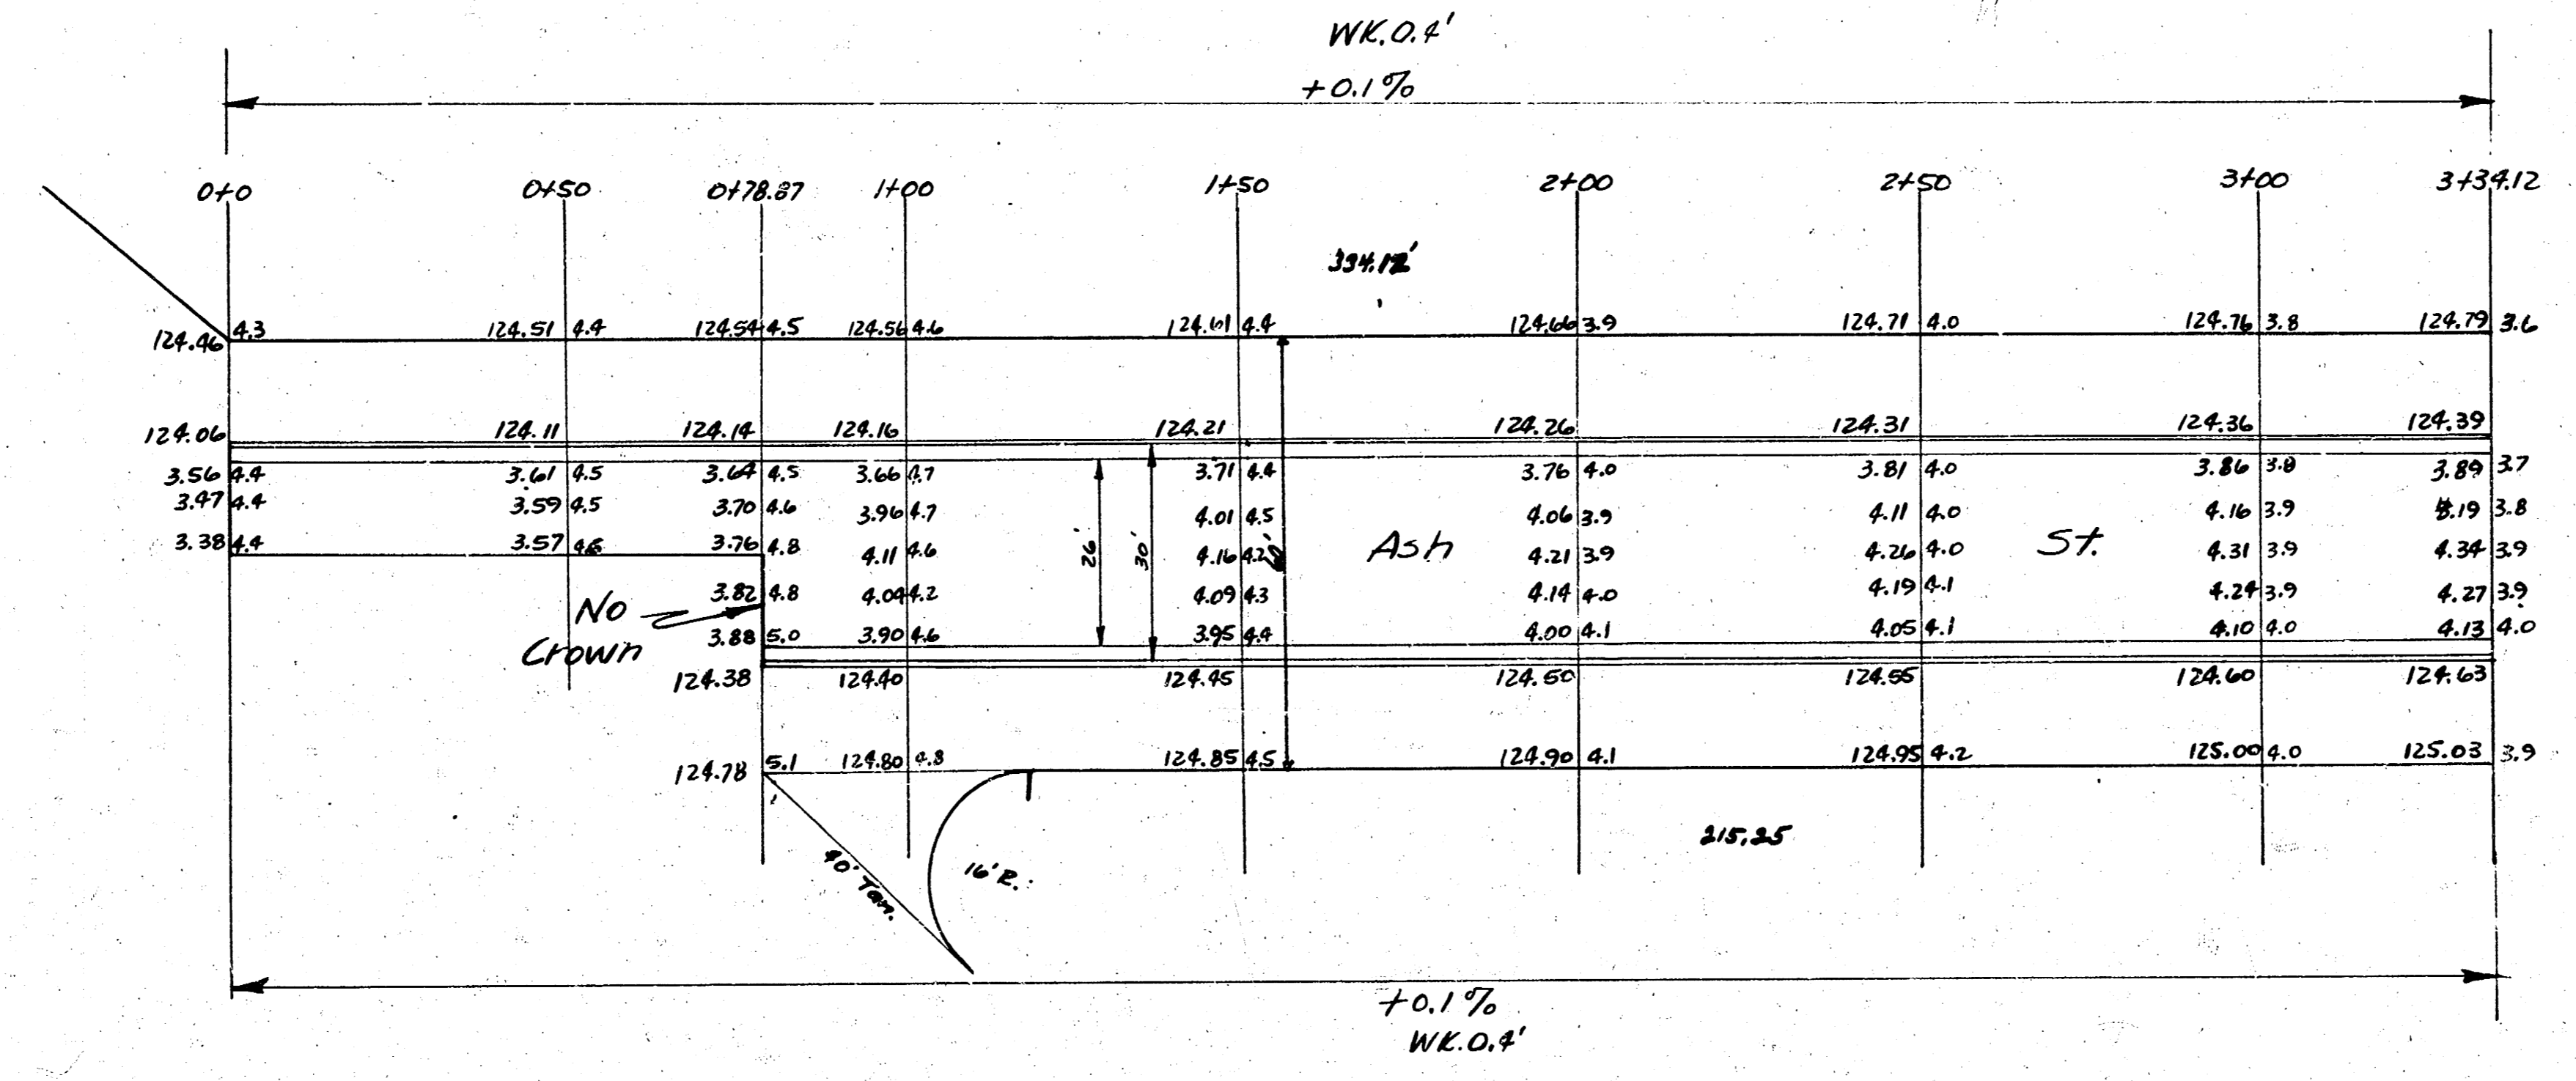

N.L. Builders

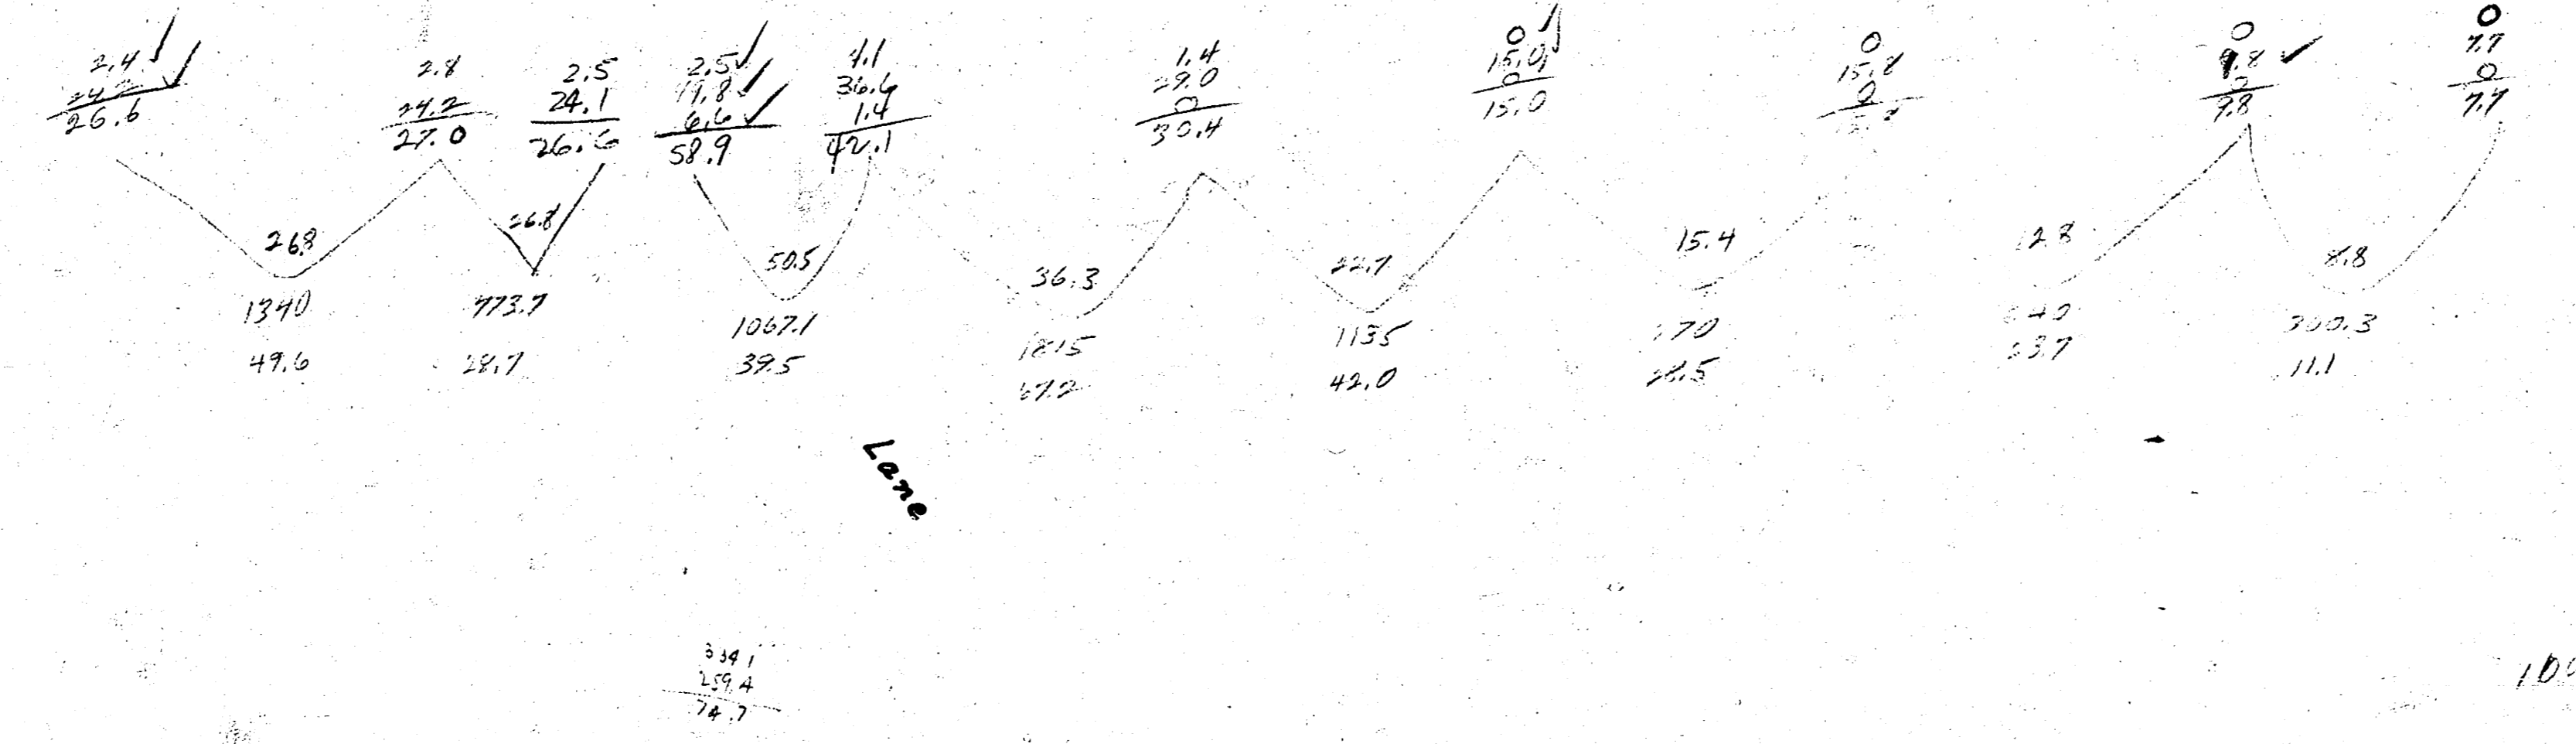

Ash ST.
 N.L. Shadybrook Lane - N.L. Builders 2nd Addⁿ
 21'-2'-30" A.C.
 City of Wichita, Kansas
 L.R. White City Engineer
 September 1948 Project CW-156

100' HUES

148