


NOTE TO FIELD ENGINEER :
GRADE $5\frac{1}{2}$ DAYLEY SUFFICIENTLY TO REM.
THE DIRT BANK. CROSS SECTION THE
 $5\frac{1}{2}$ DAYLEY AFTER EXC.

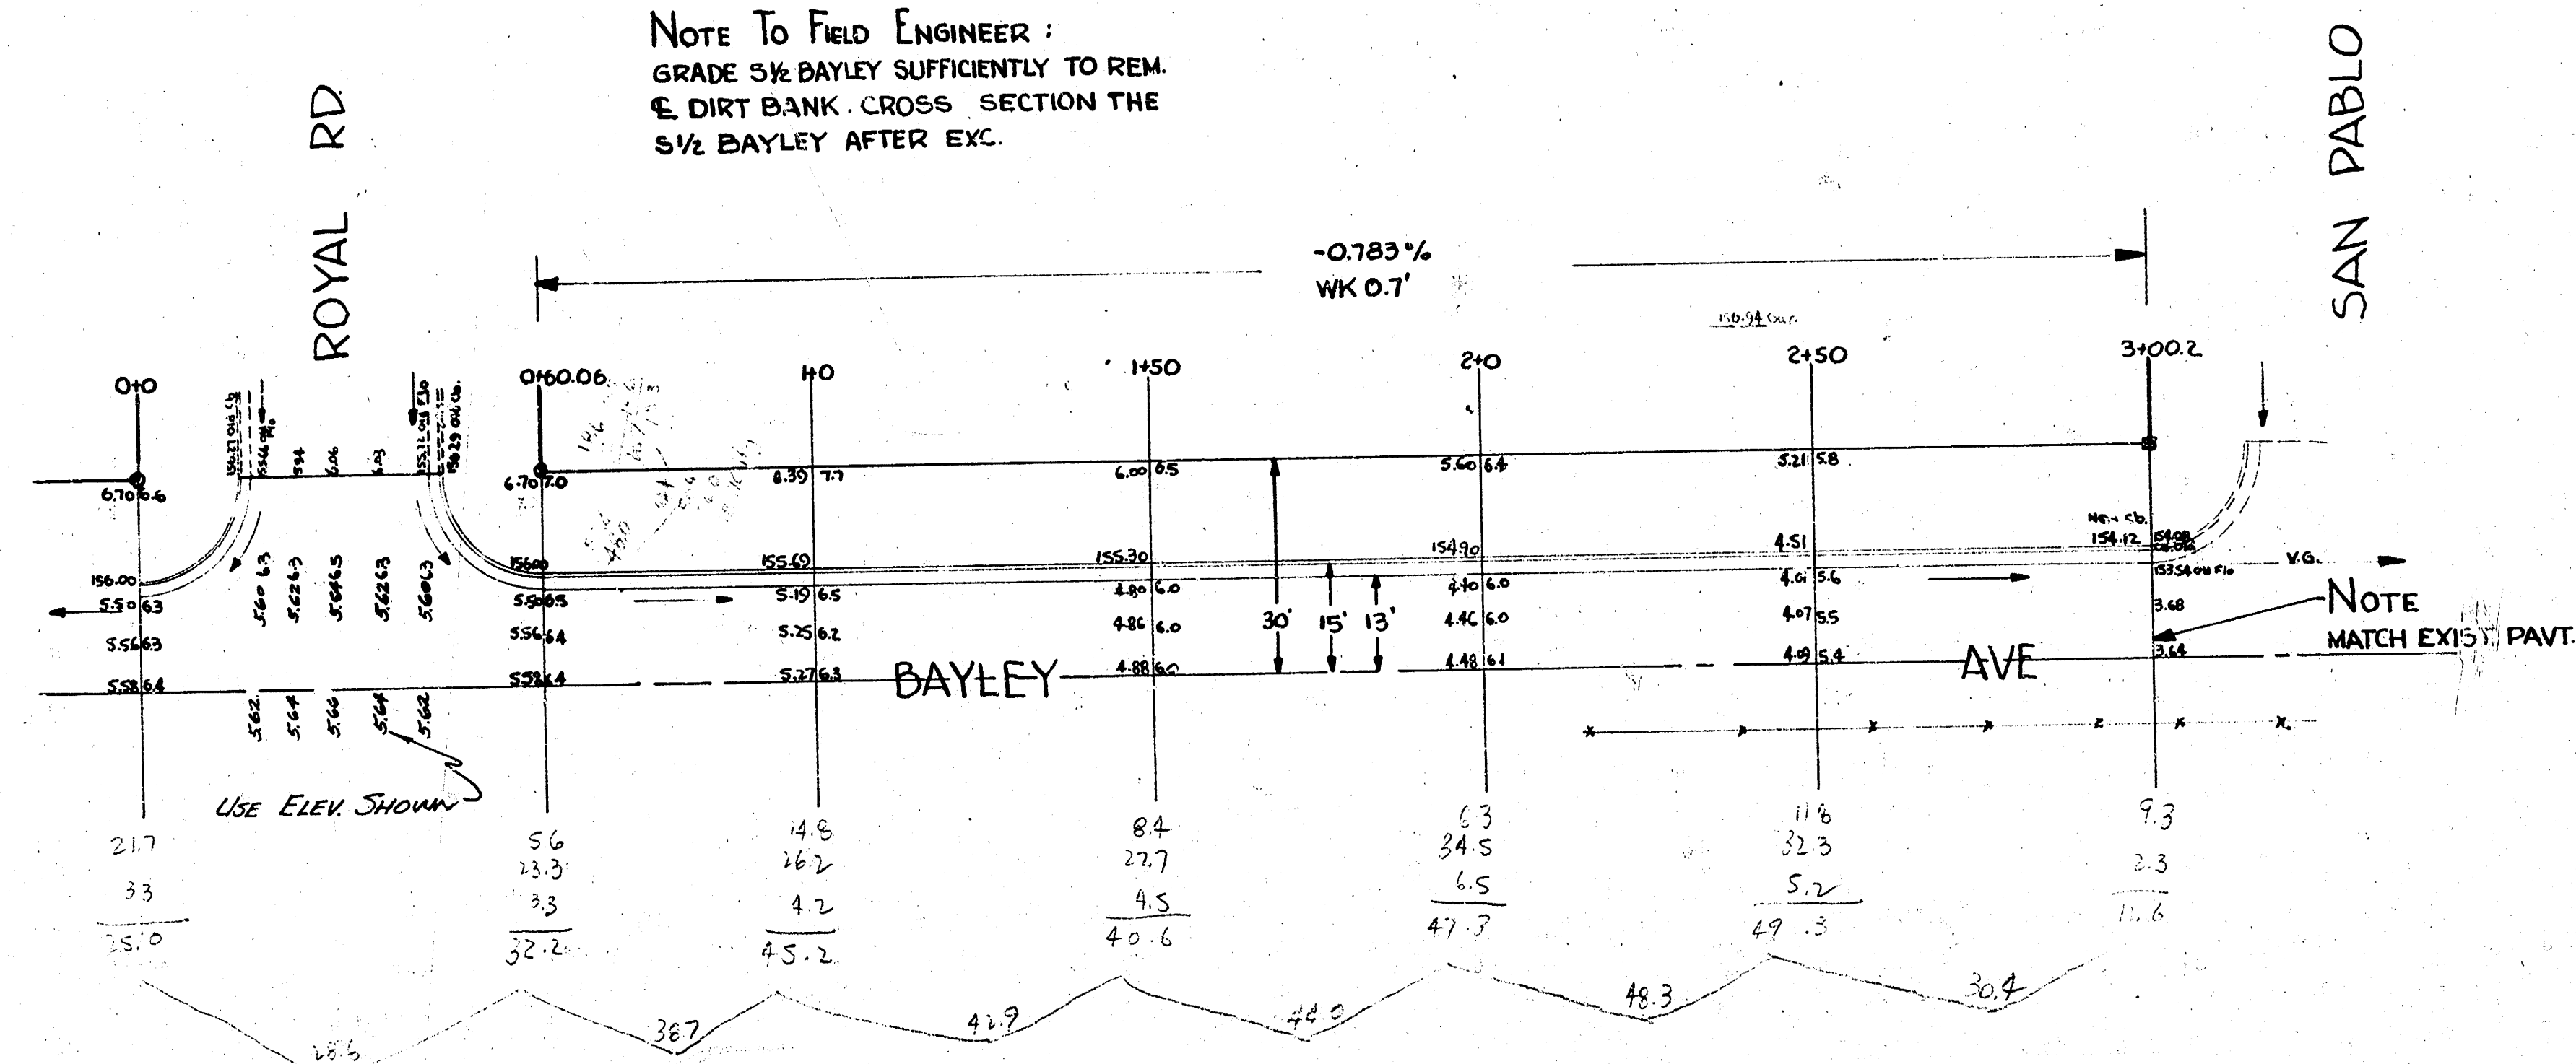

BILL E. SMITH
May 1955

CITY ENGINEER
PROJ. NO. 614-399

