


B.M. 18068 7" IN RIFLE W. LB. BARLOW @ W.L. BARLOW
 STATIONING 4' BASELINE ALONG W.L. ST. BAYLEY ST.

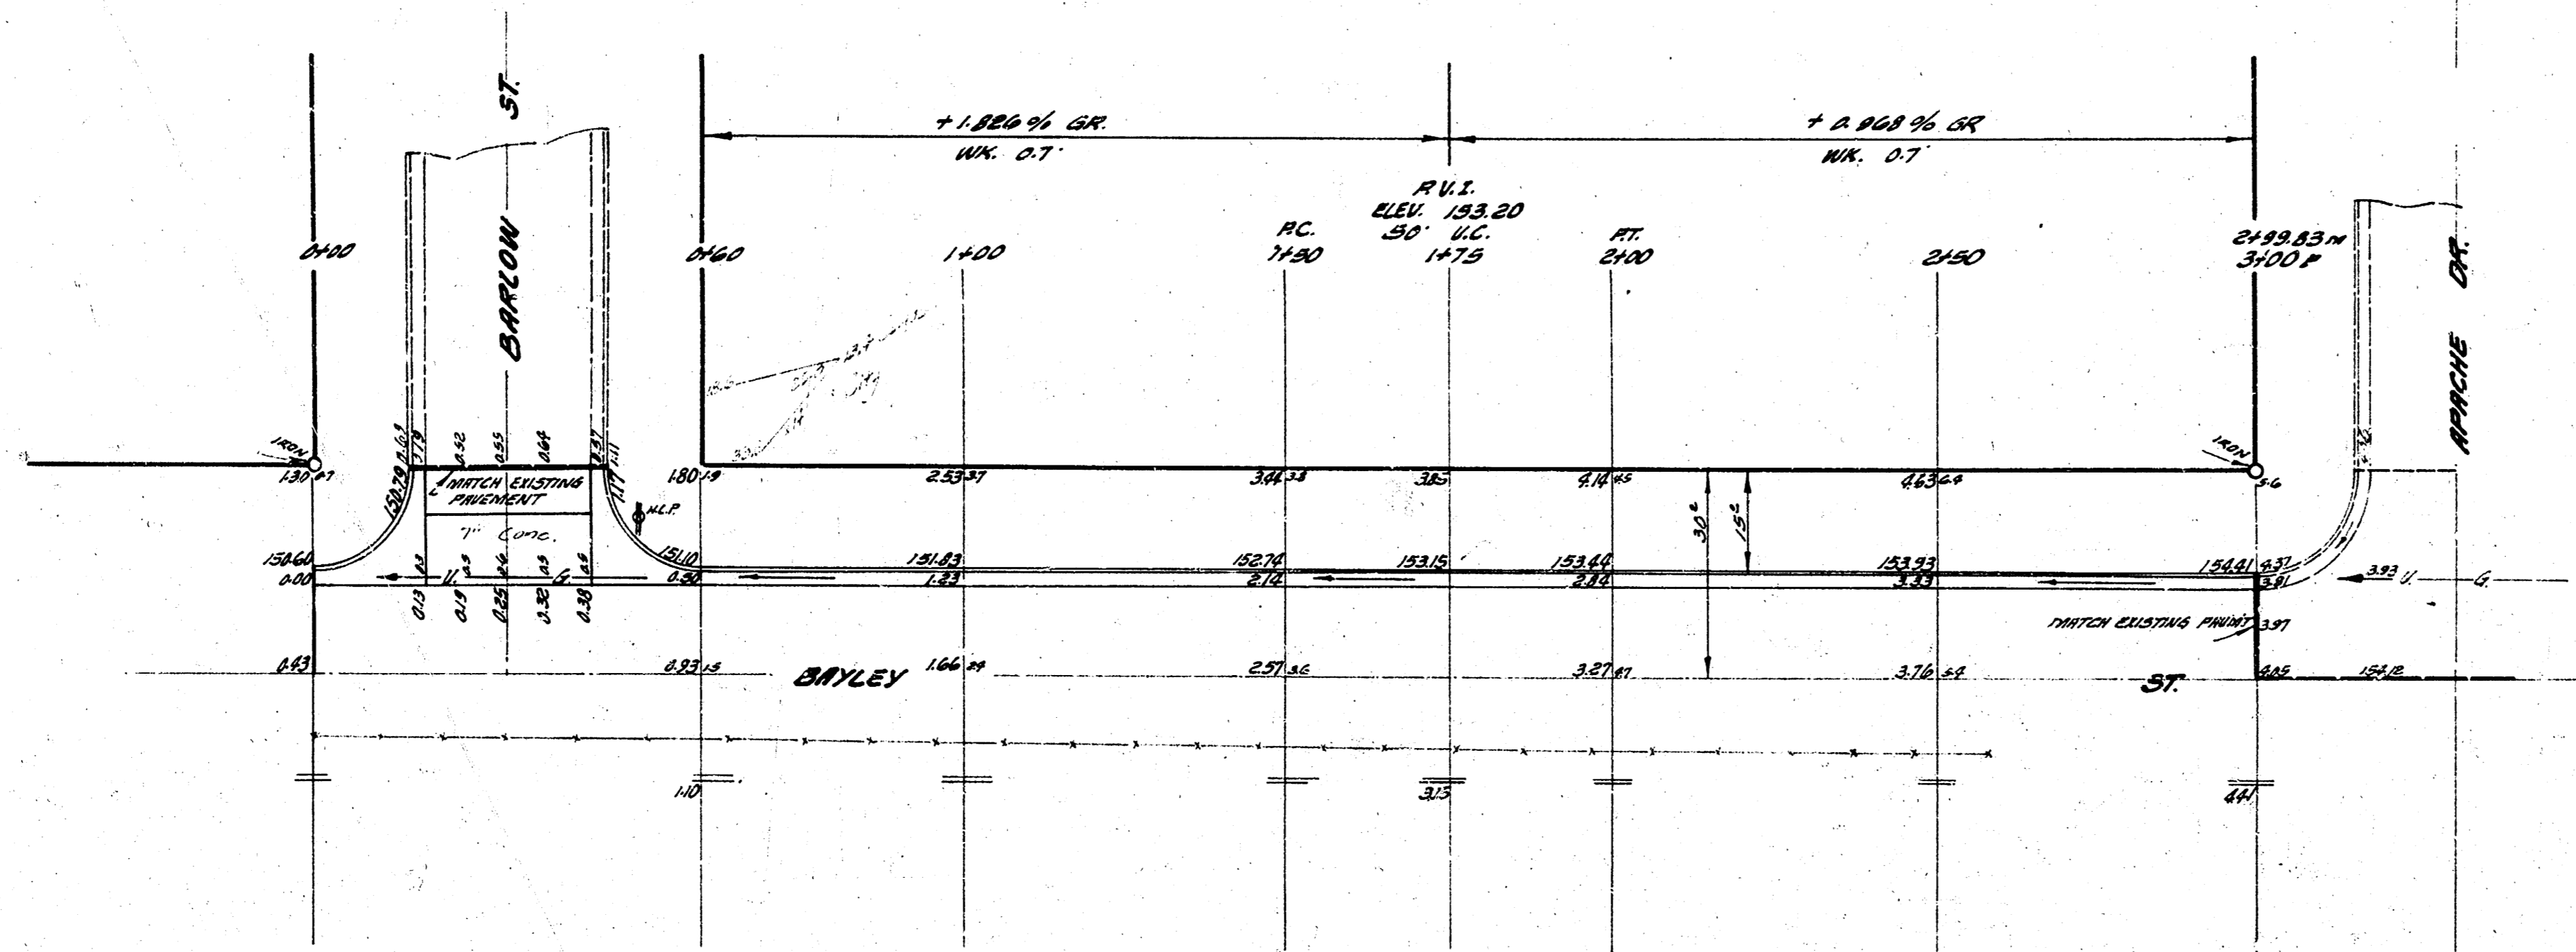


Scale 1"=20'



Surveyed
 by
 Checked



TOTAL ELEVATION
 NO. 2012 CITY 24.5
 NO. 2015 NO. 25
 31.5 0.14 200 2.46

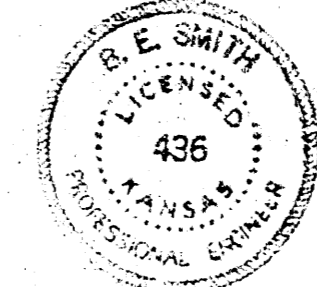

N 1/2 BAYLEY ST.
 W.L. BARLOW TO W.L. APACHE
 13'-2"-15' R.C.
 CITY OF WICHITA, KANSAS
 B. E. SMITH CITY ENGINEER
 DATE AUG. 1940, PROJ. NO. C 10-63

1/2