

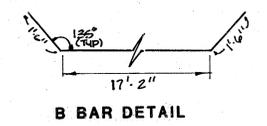
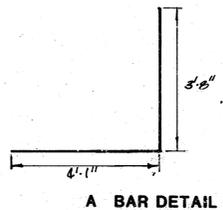
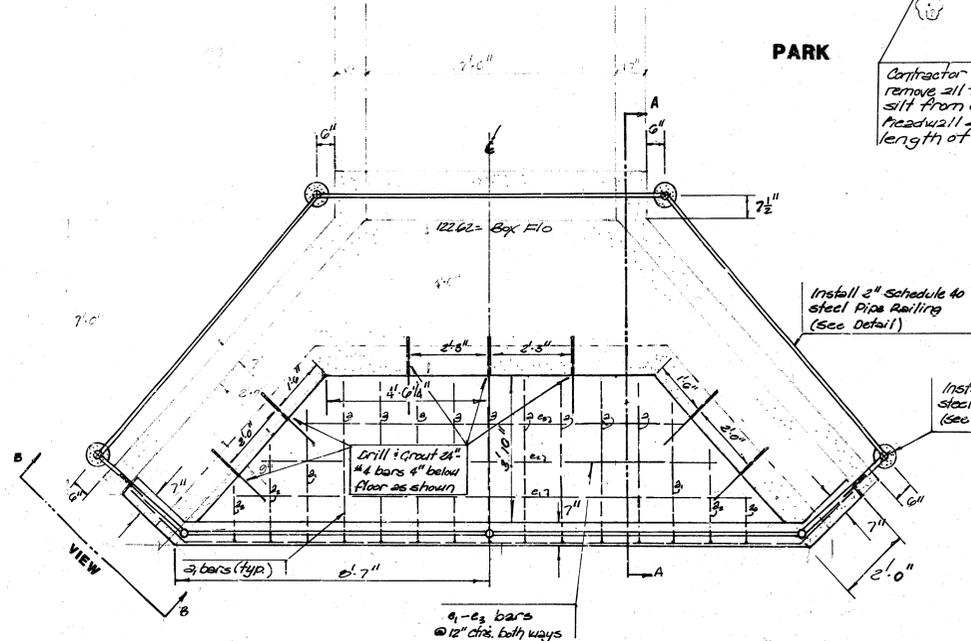


BENCH MARK: CITY DISC, SOUTH EAST CORNER
BRIDGE NORTH OF MT. VERNON
ELEV = 136.81 CITY DATUM

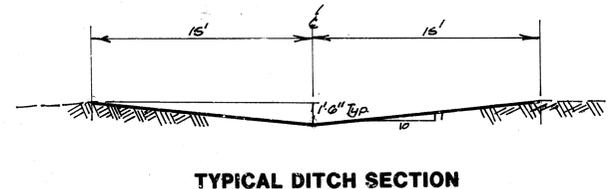

SCALE 1" = 40'


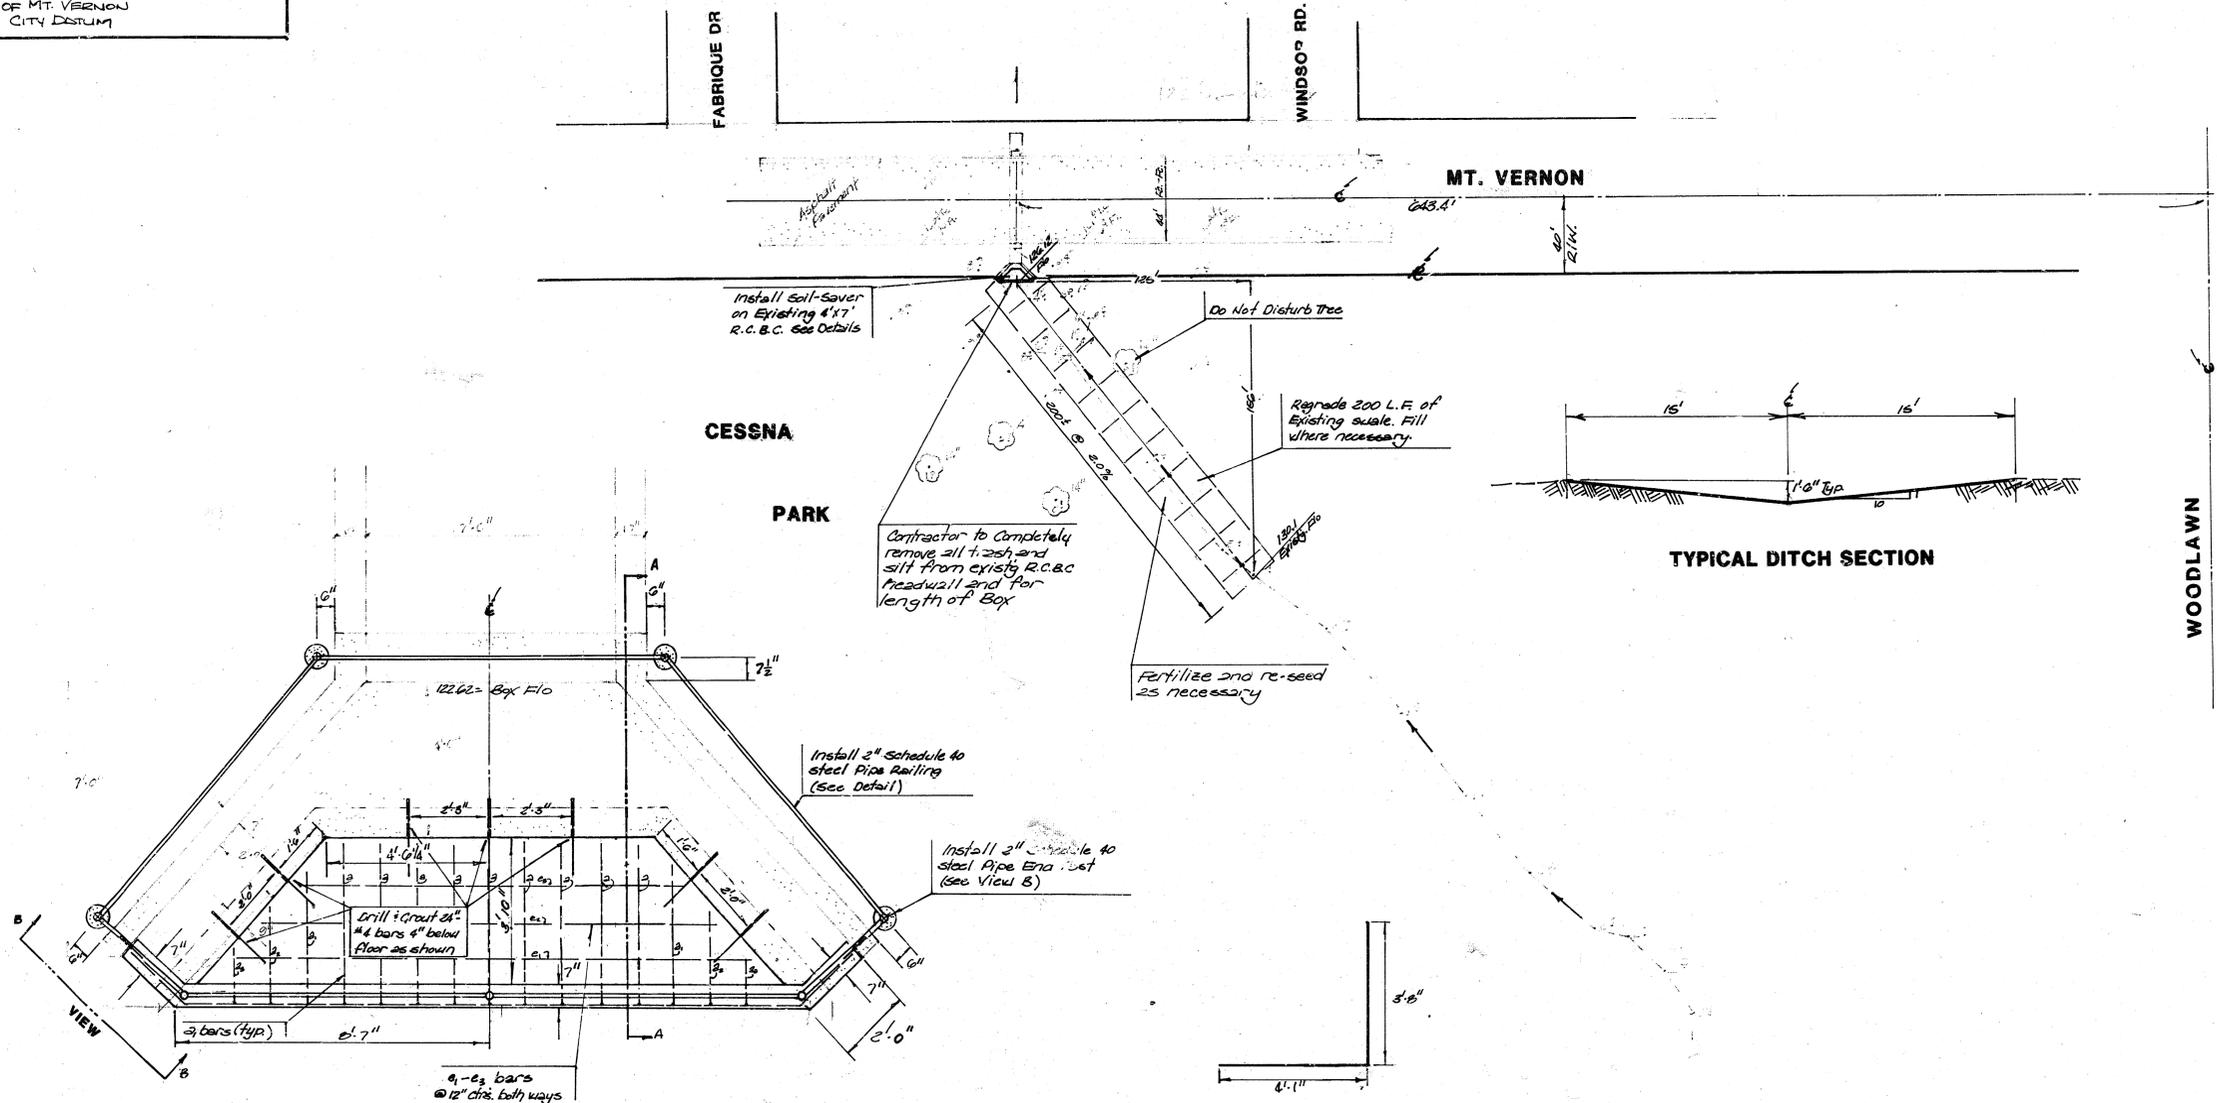


BAR SCHEDULE

BAR	a	a ₁	a ₂	a ₃	b	c	d	e ₁	e ₂	e ₃
LENGTH	7'-0"	7'-1"	6'-1"	5'-1"	20'-2"	16'-5"	2'-6"	14'-6"	12'-6"	10'-6"
SIZE	#4	#4	#4	#4	#4	#4	#4	#4	#4	#4
NUMBER	0	2	2	3	2	16	1	1	1	1

GRAouted BAR SCHEDULE

LENGTH	12'-1/2"	24"	3'-0"
SIZE	#4	#4	#4
NUMBER	6	7	4

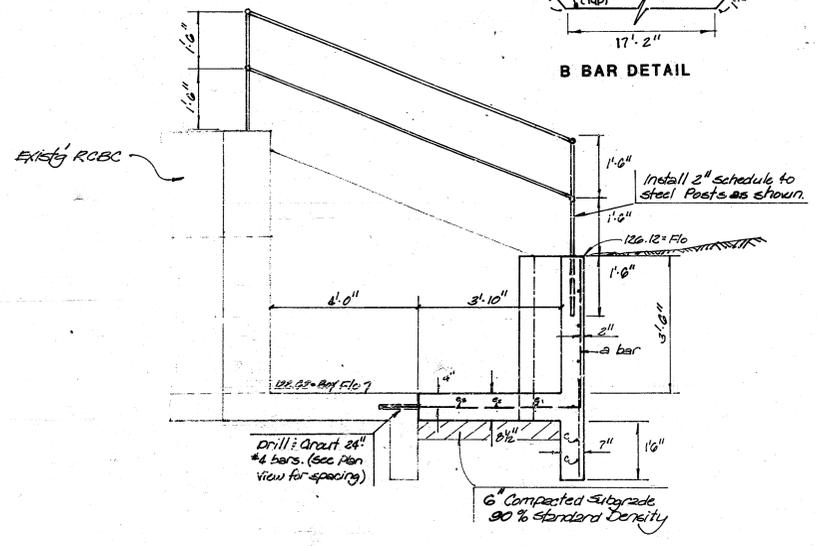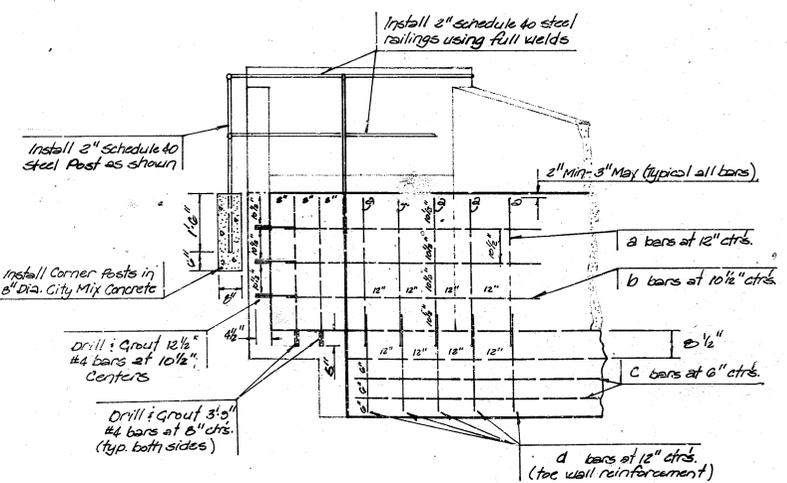

MODIFICATIONS & HANDRAIL IMPROVEMENTS TO THE BOX CULVERT WITHIN CESSNA PARK

CITY OF WICHITA, KS

PROJECT NO.
110-68-365-50000-270-000-000

BAUGHMAN COMPANY, P.A.
SURVEYING & ENGINEERING
316/262-7271 • 330 LAURA • WICHITA, KANSAS 67211

