


ELEVATION

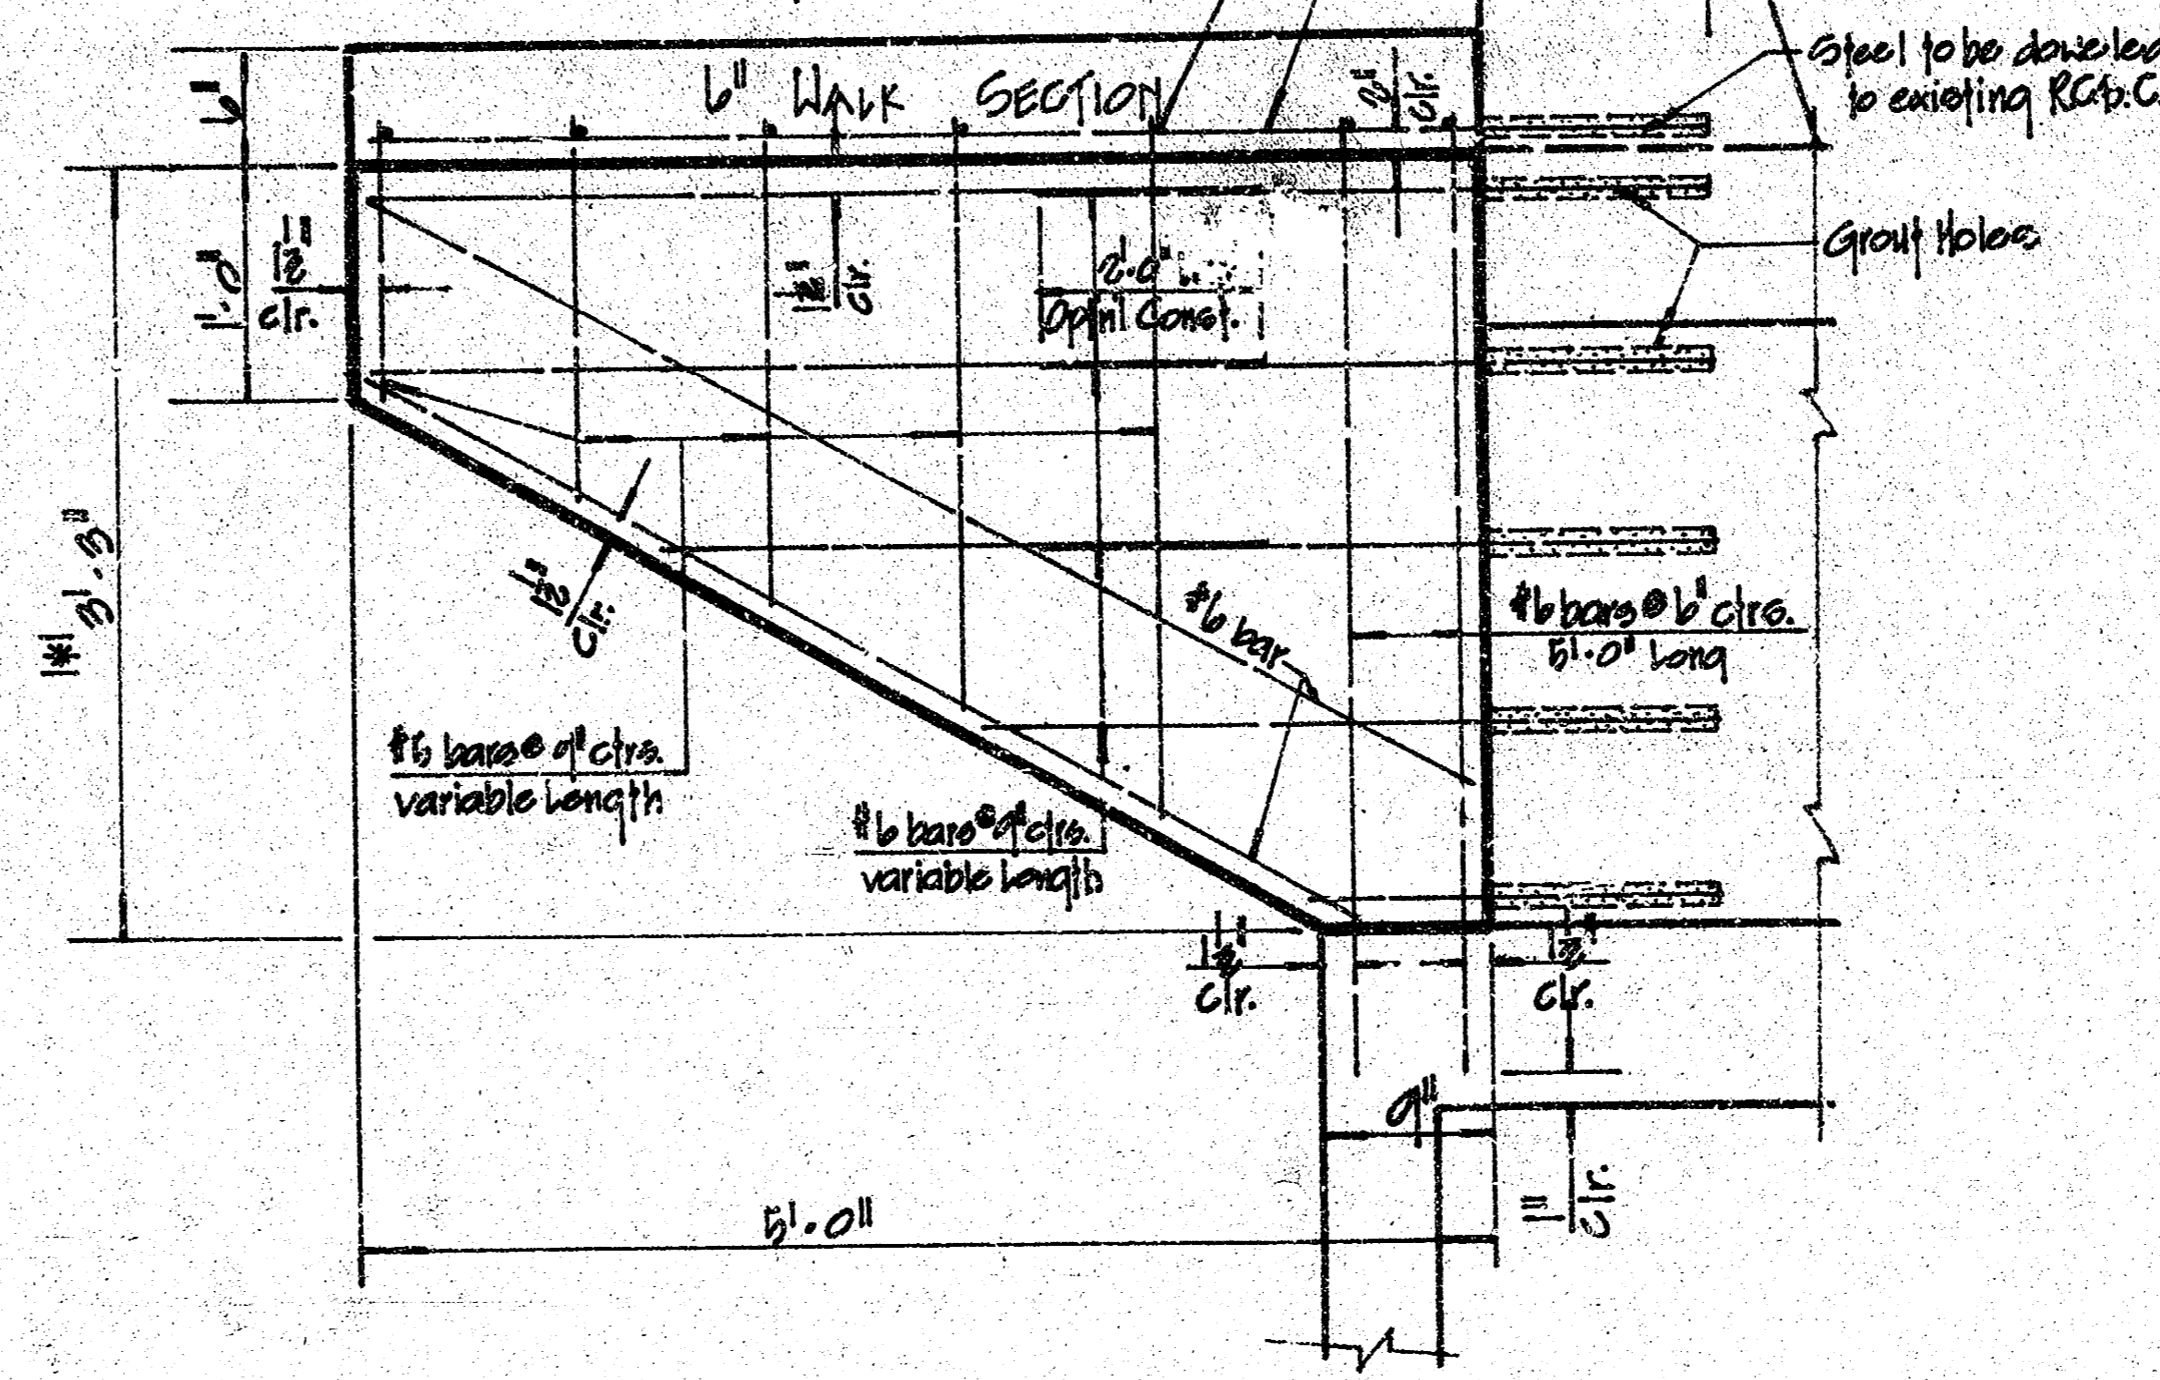

SECTION B-B



Field Engineer to check height to insure straight grade across slab.

BILL OF MATERIALS
 30 CY. Class A&B Concrete
 400 lbs. Reinf. Steel
 26 lf. Handrail

Note: Steel can be field bent. Handrail to be placed in slab prior to final setting of conc.

EXTENSION OF EXISTING 3'-8x2.5' R.C.B.C.
 @ WASHINGTON AVENUE SO. OF 10TH STREET

CITY OF WICHITA, KANSAS
 R.W. LINTH
 Date: _____
 CITY ENGINEER
 Plat. No. DDKA 900

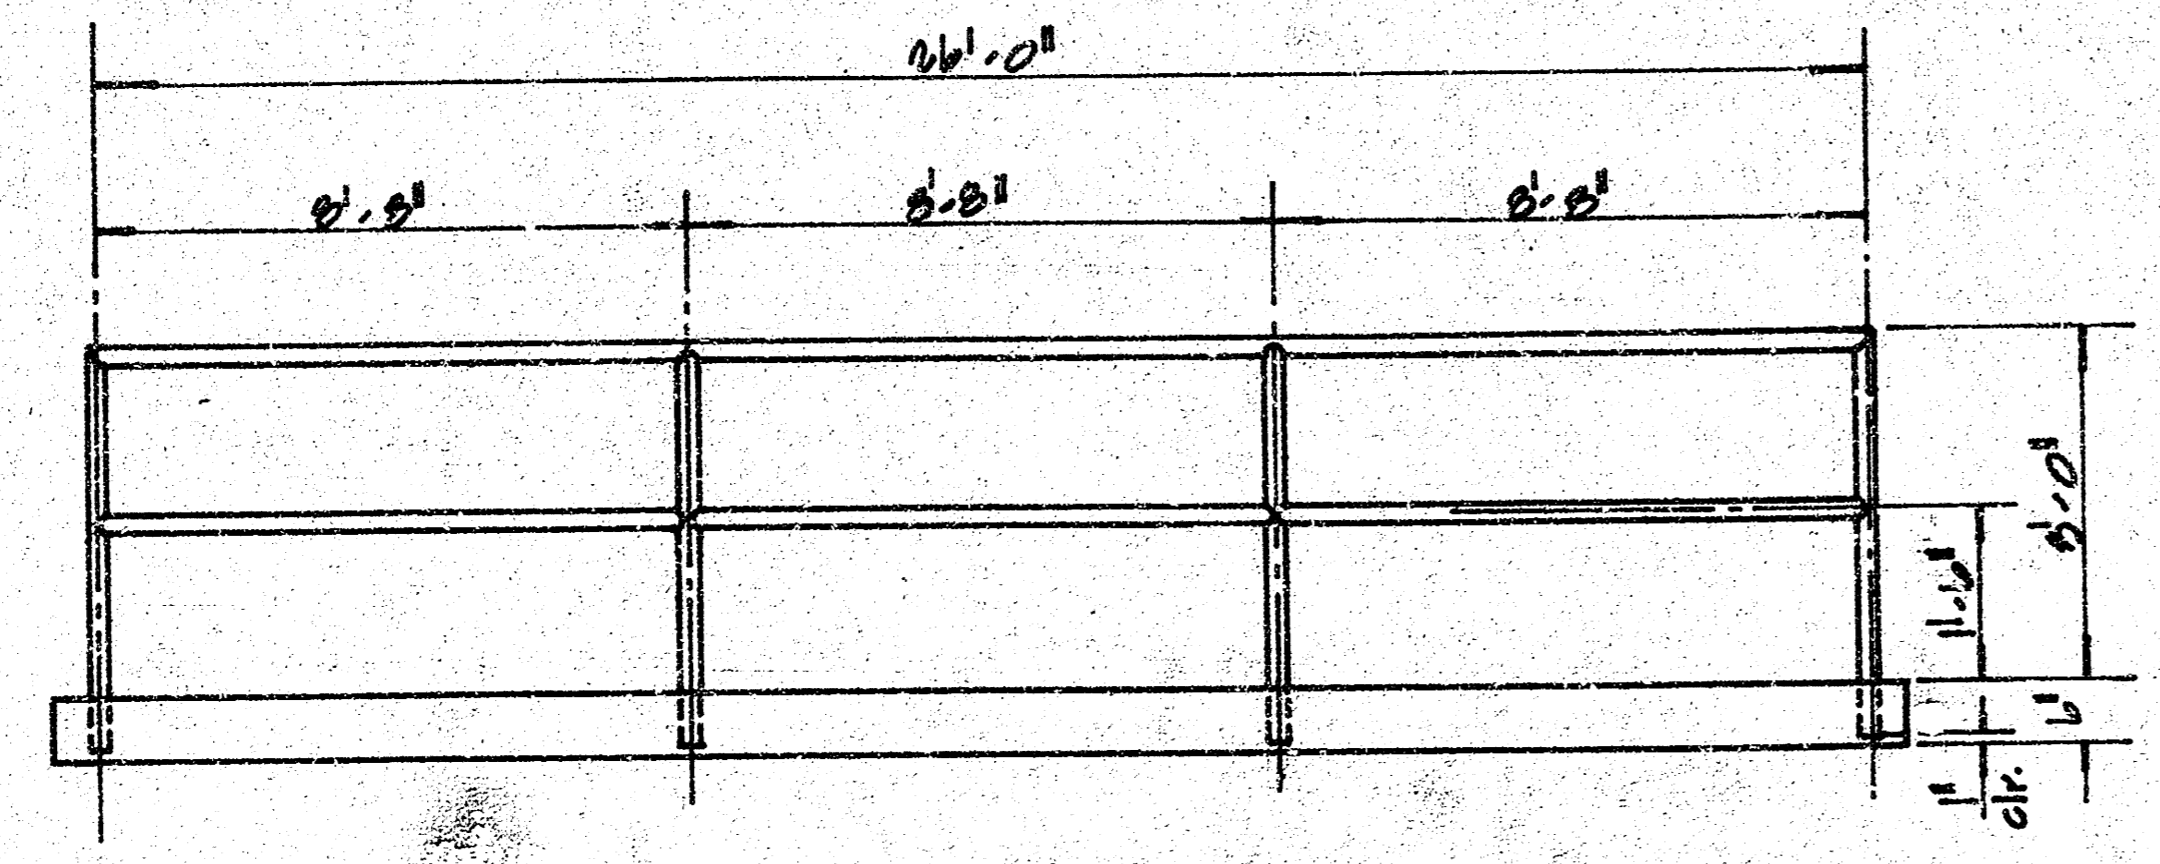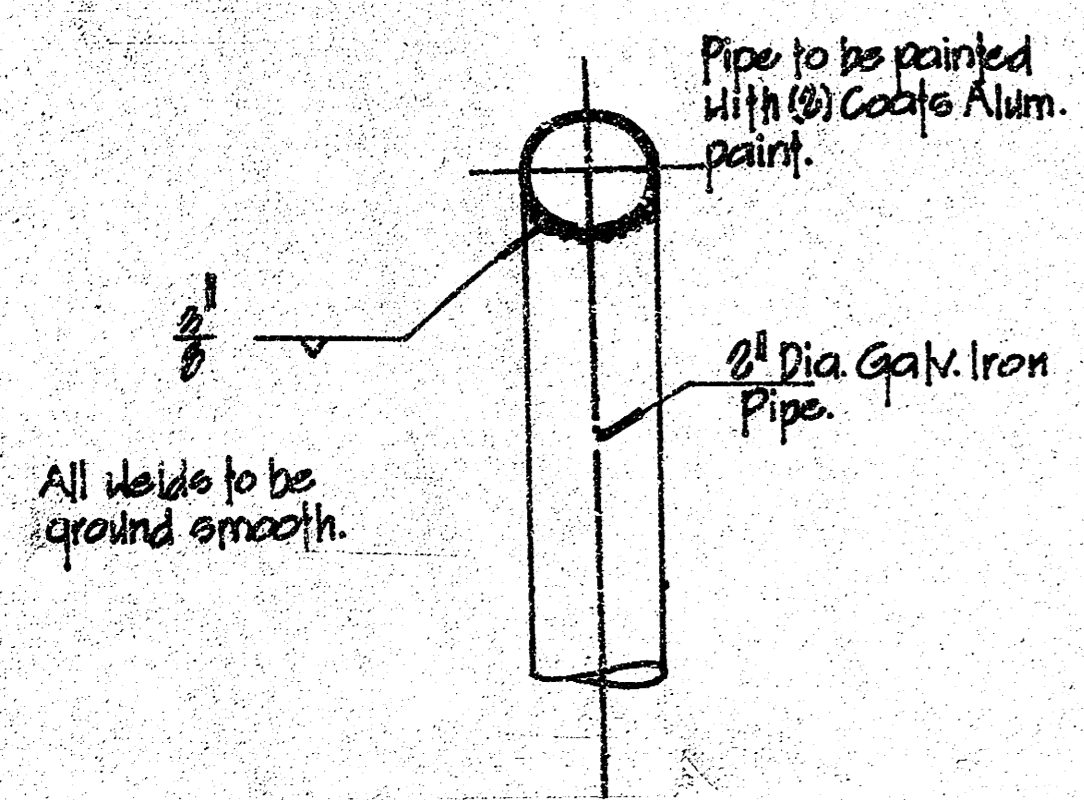

HANDRAIL DETAIL

