


KELLOGG STREET
(U.S. 54 HIGHWAY)

WL. CHAUTAUQUA TO E.L. EDGEWOOD DRIVE AT
INTERSECTIONS OF YALE, CLIFTON, BROADVIEW
AND CRESTWAY.

LEFT TURN BAYS AND MEDIAL CUTS

PROJECT NO.-C10-52

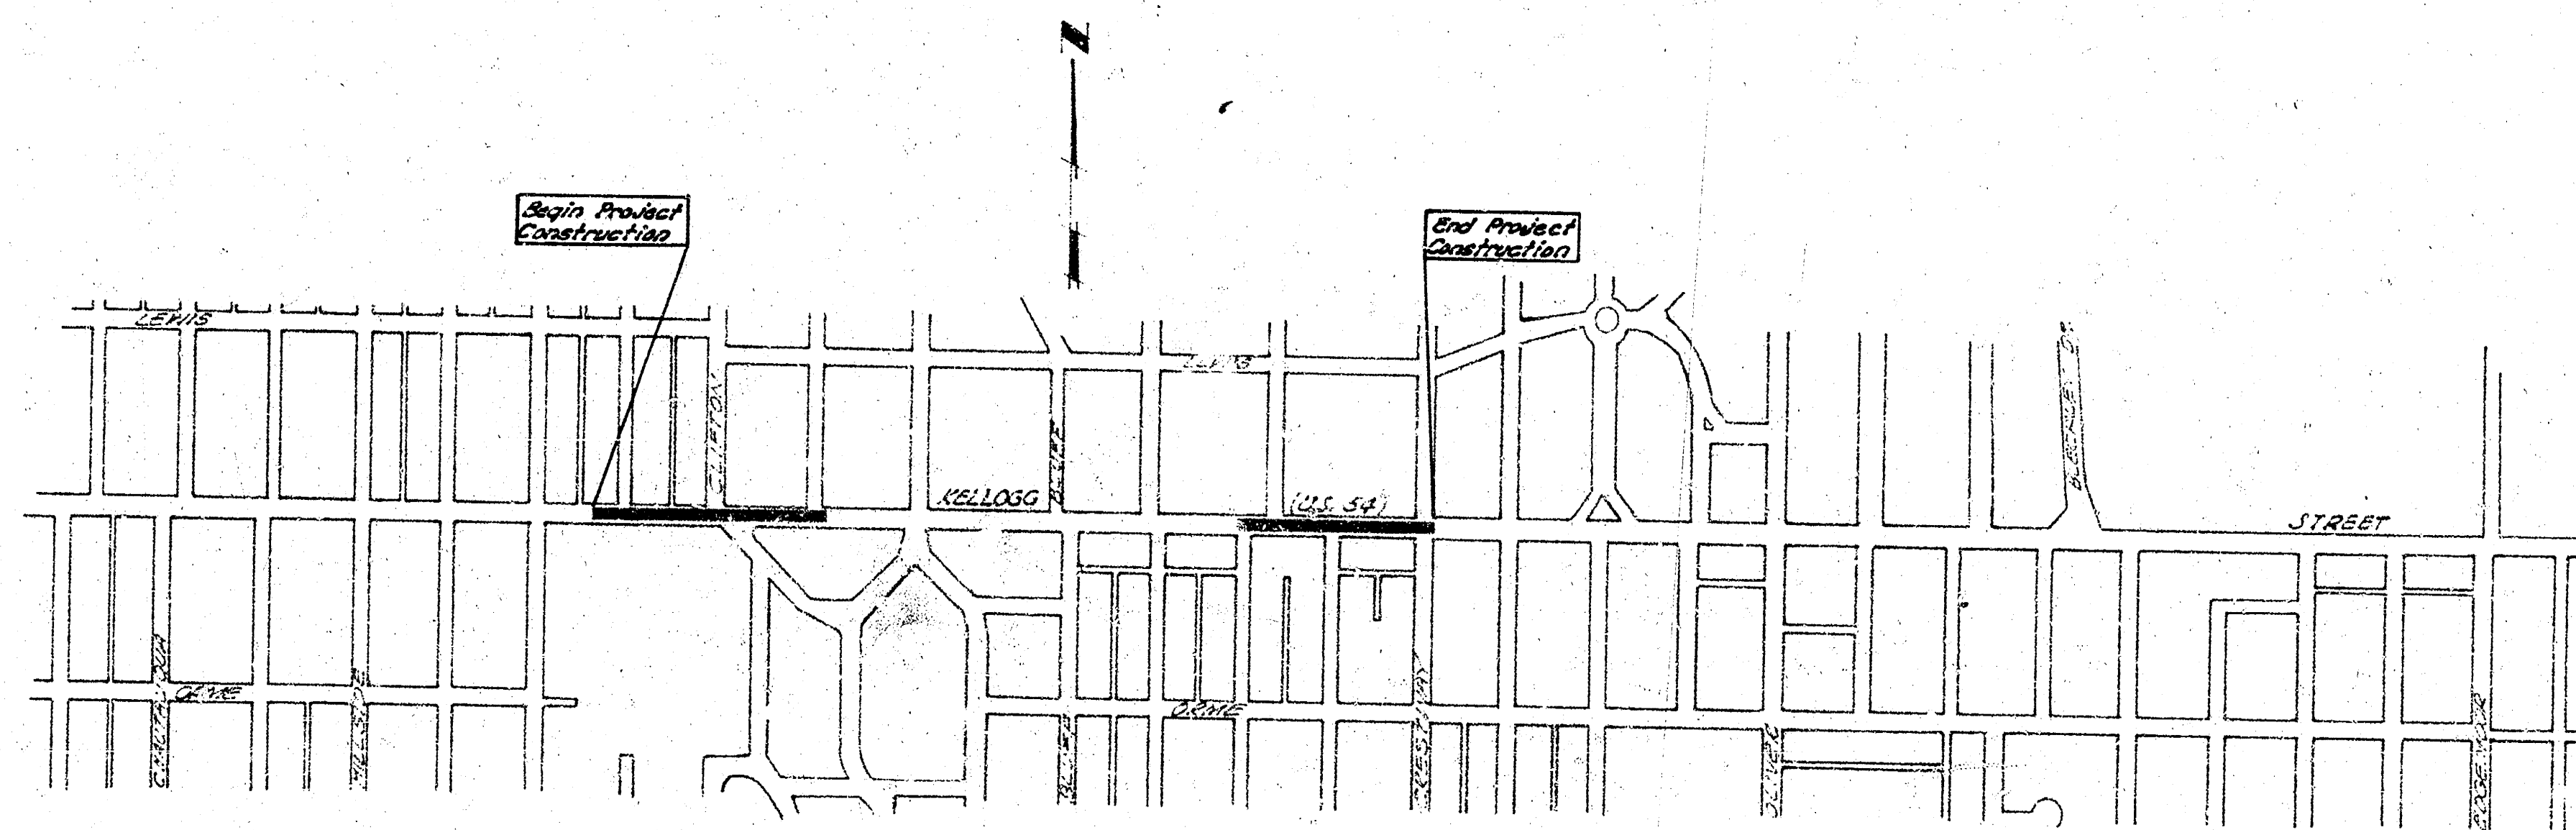

Scale
1" = 50'
Date
10/1/52



Drawn by	10/1/52
Checked by	
Approved by	
City of	

