


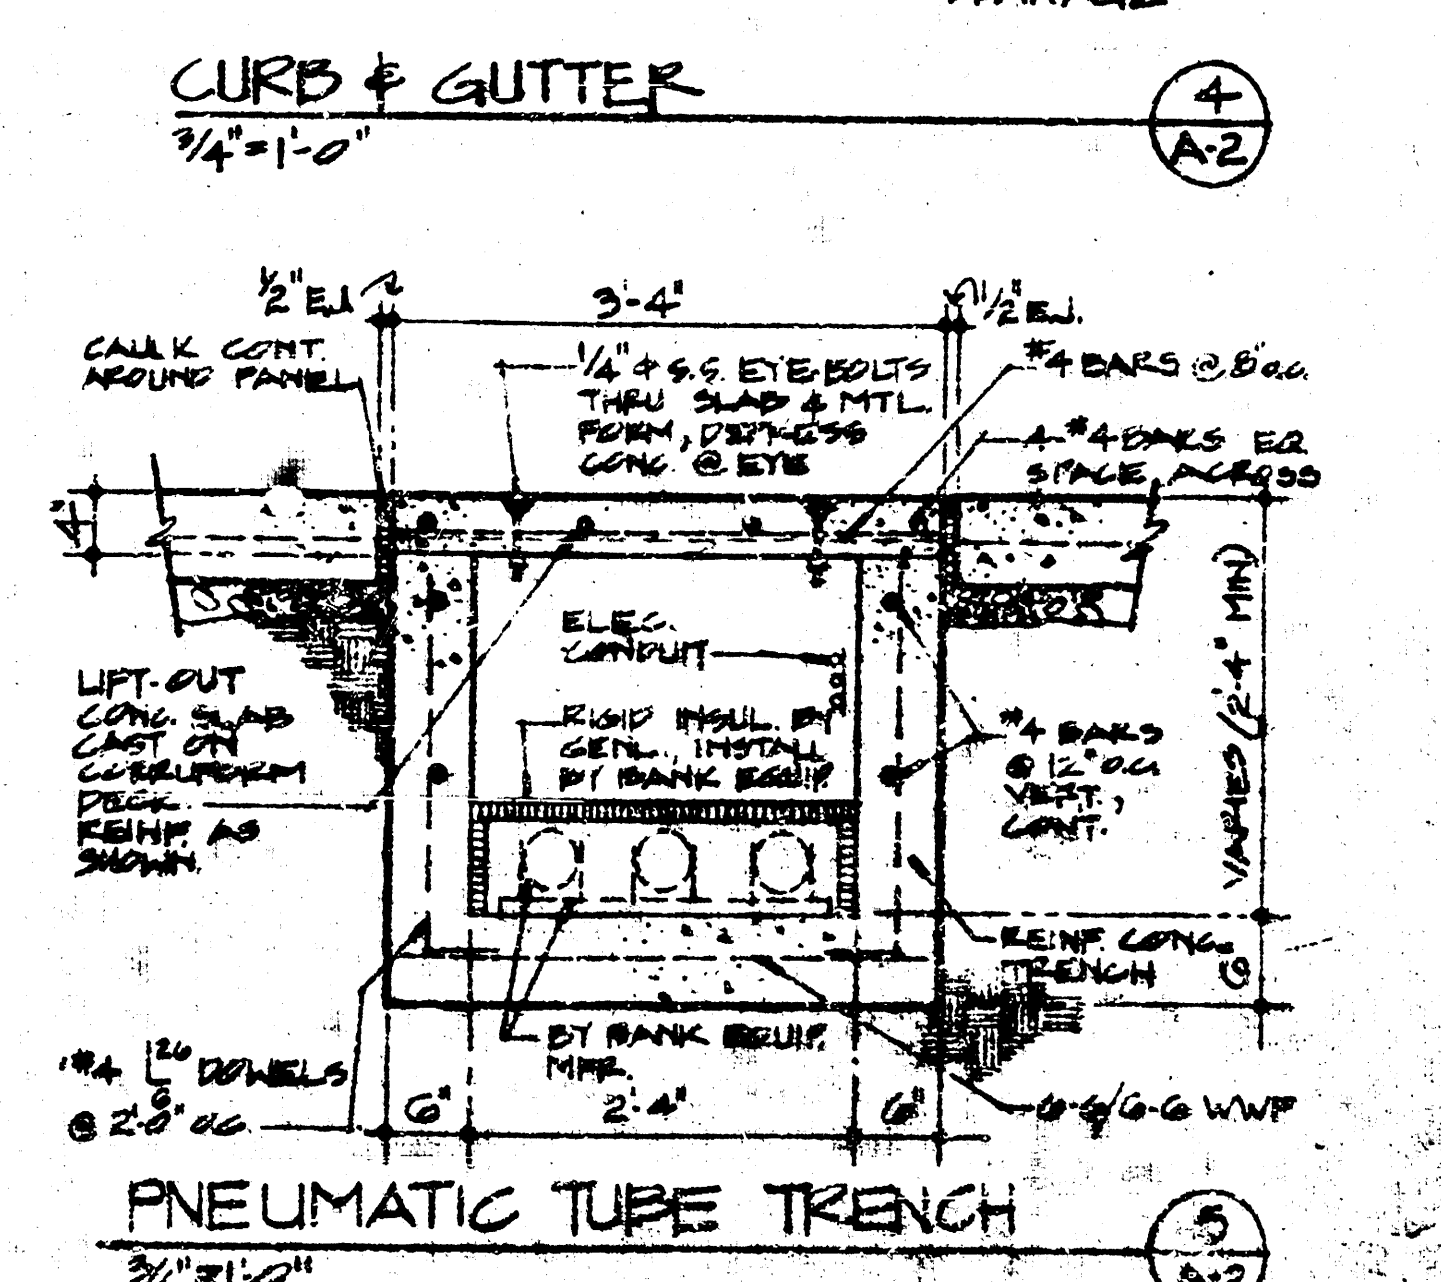
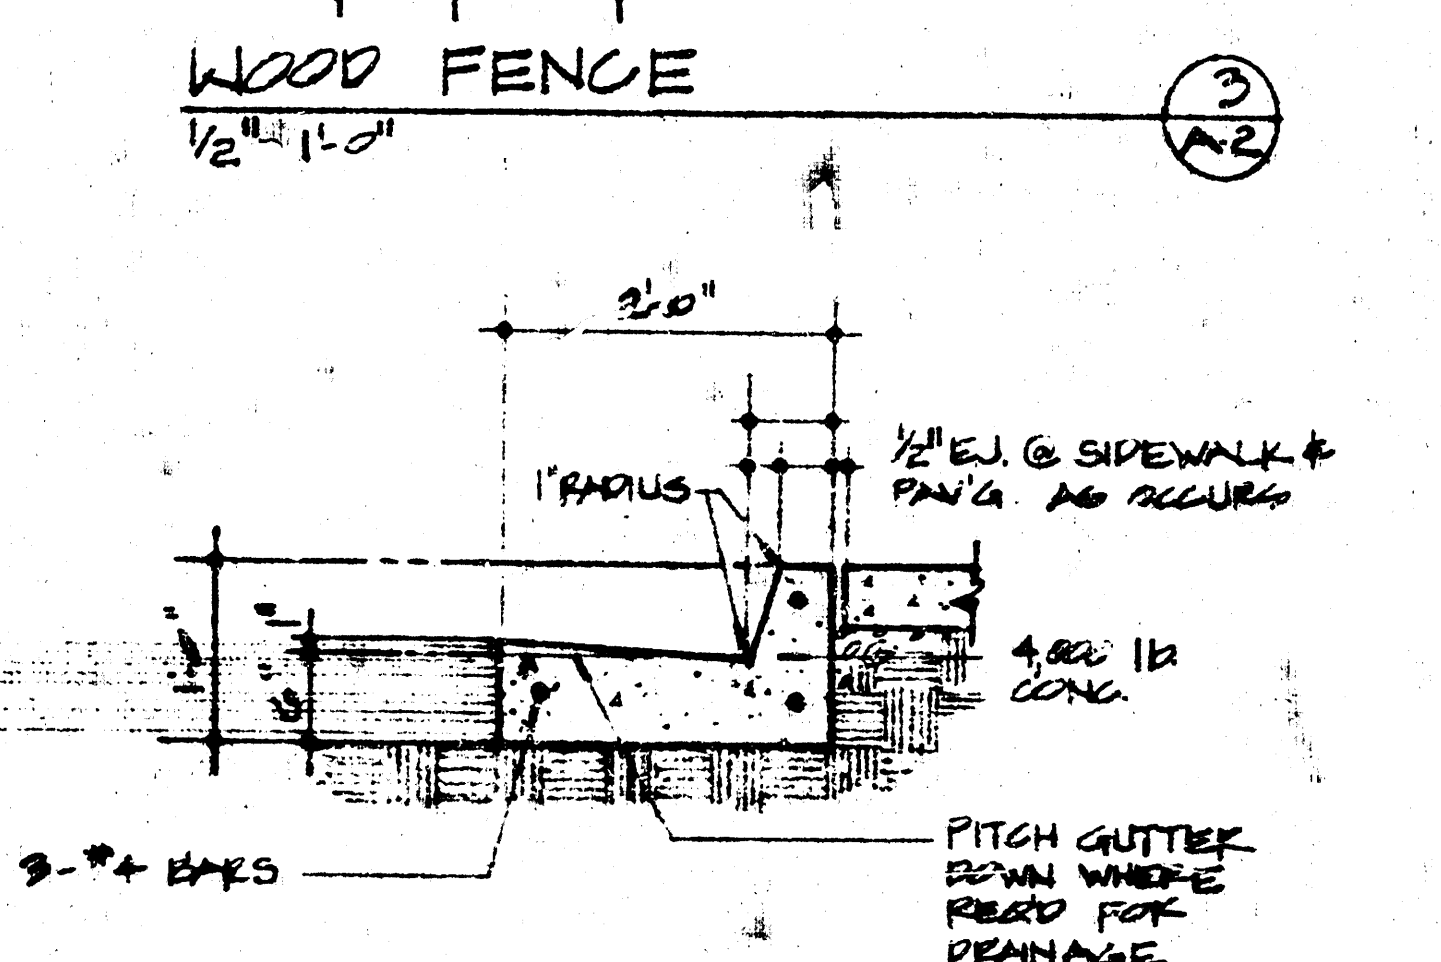
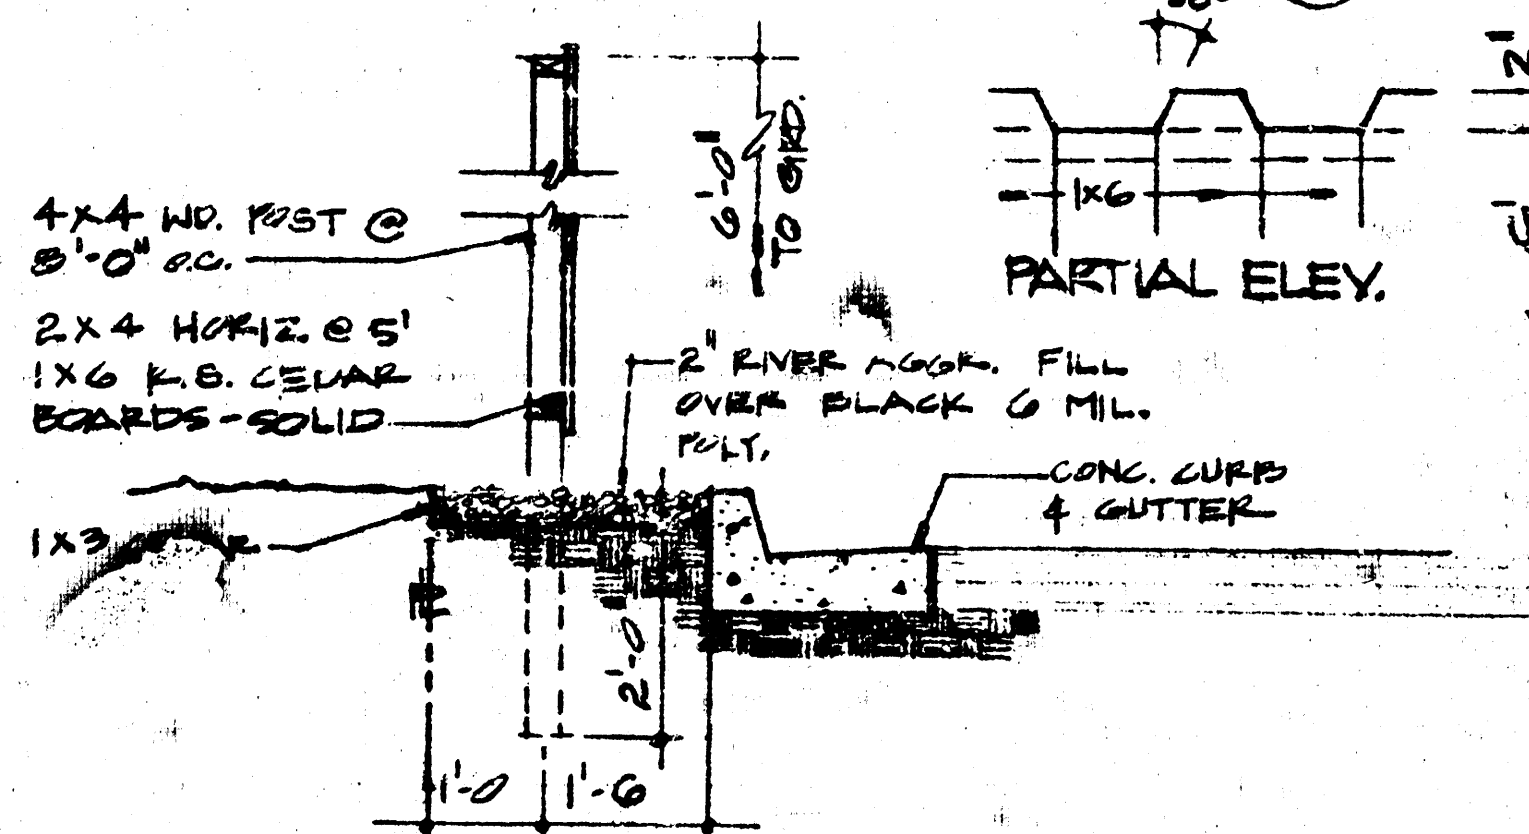
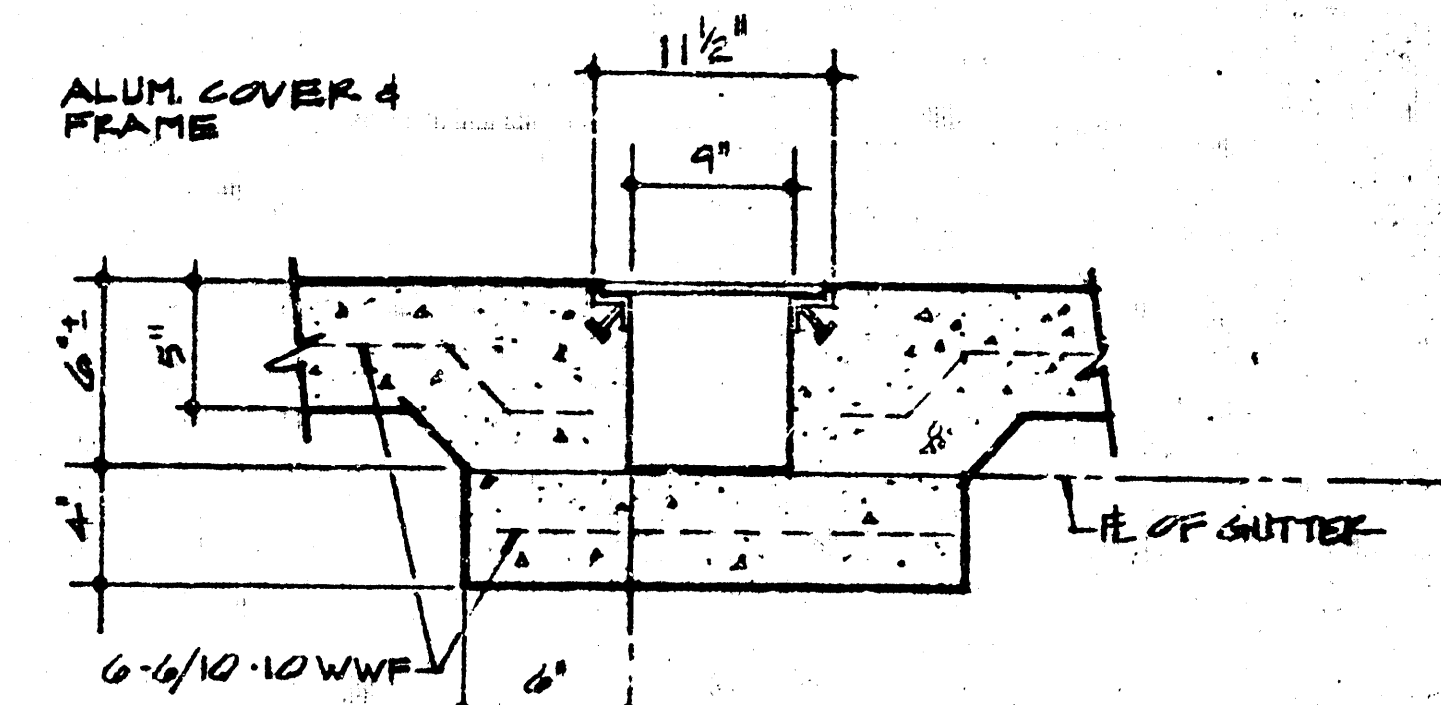
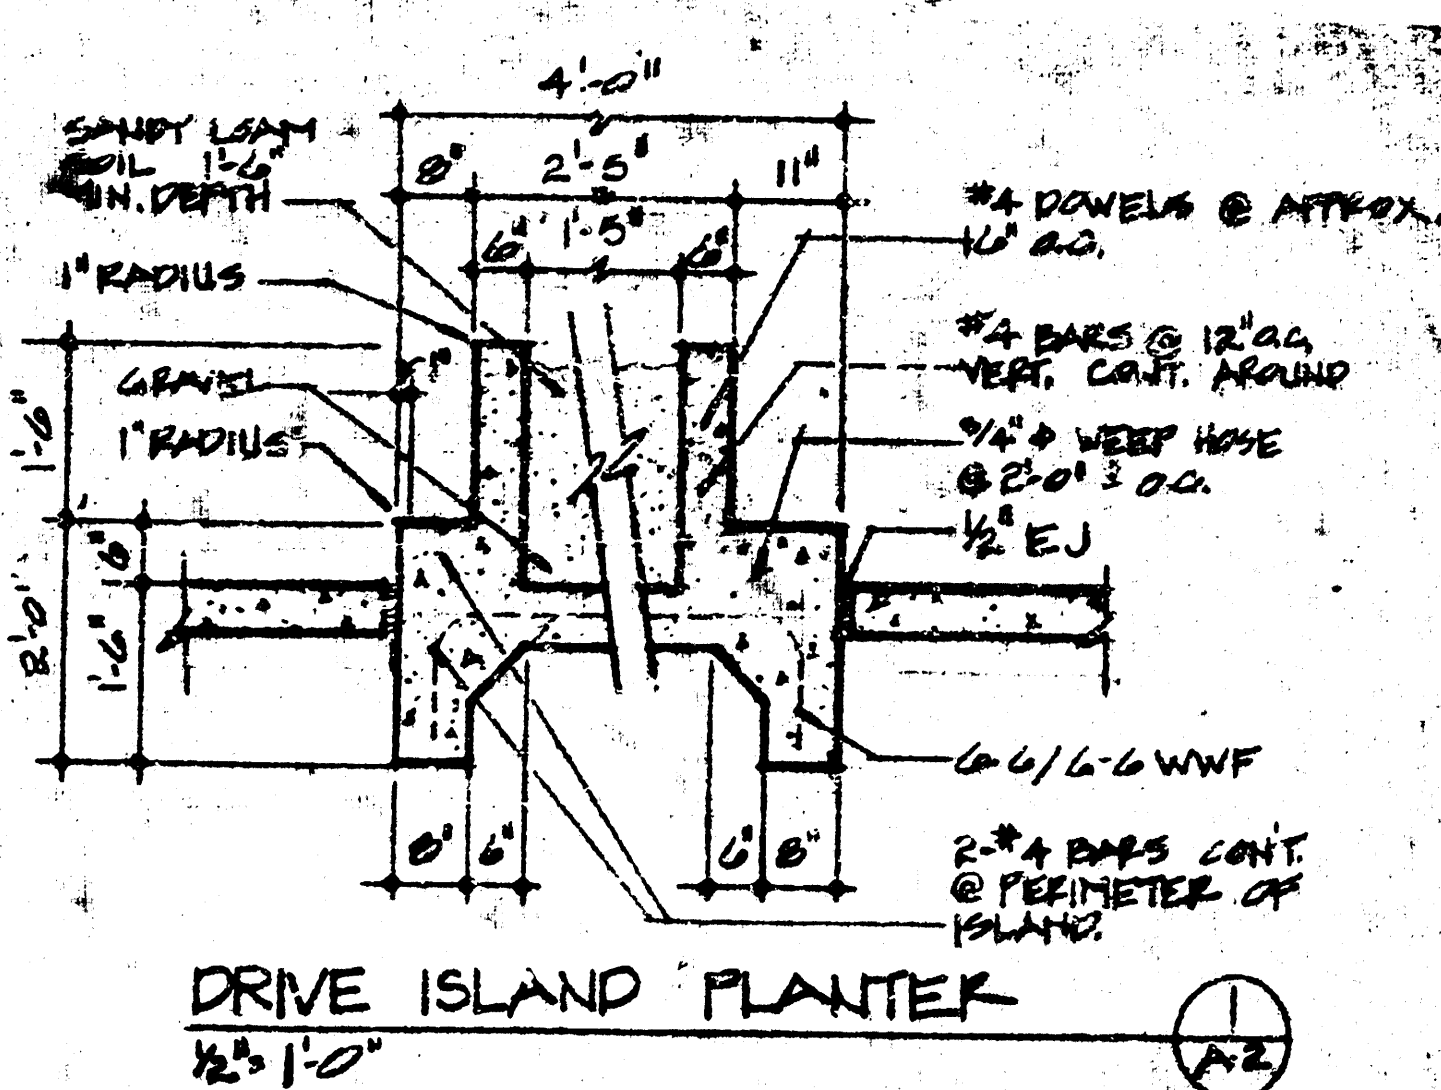
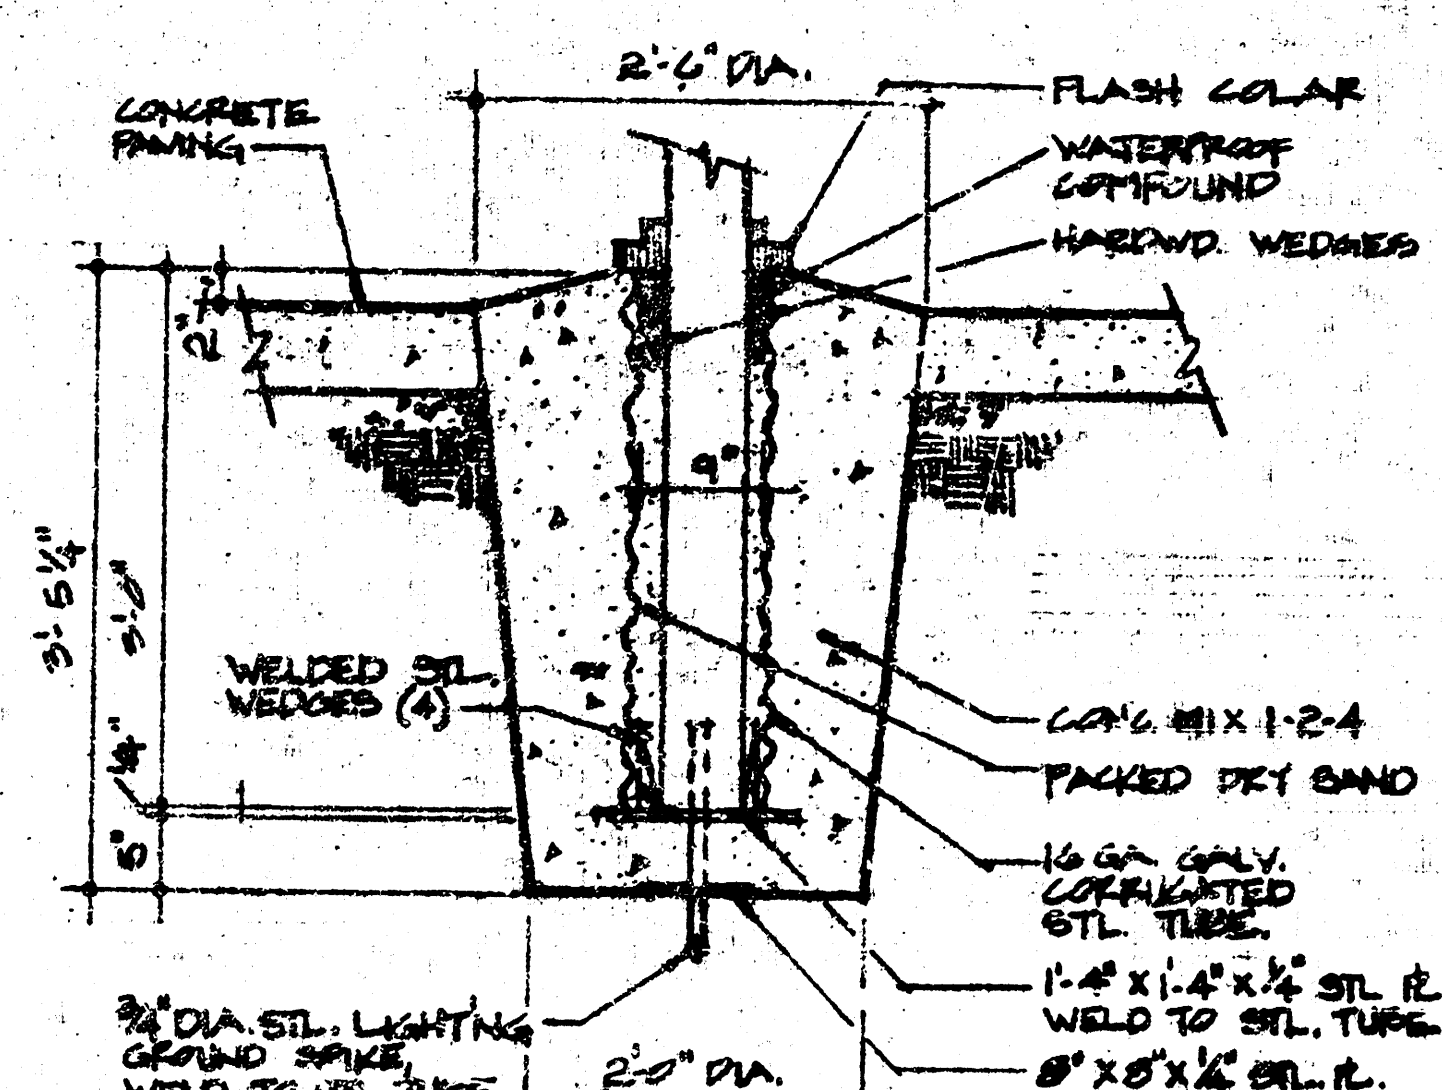
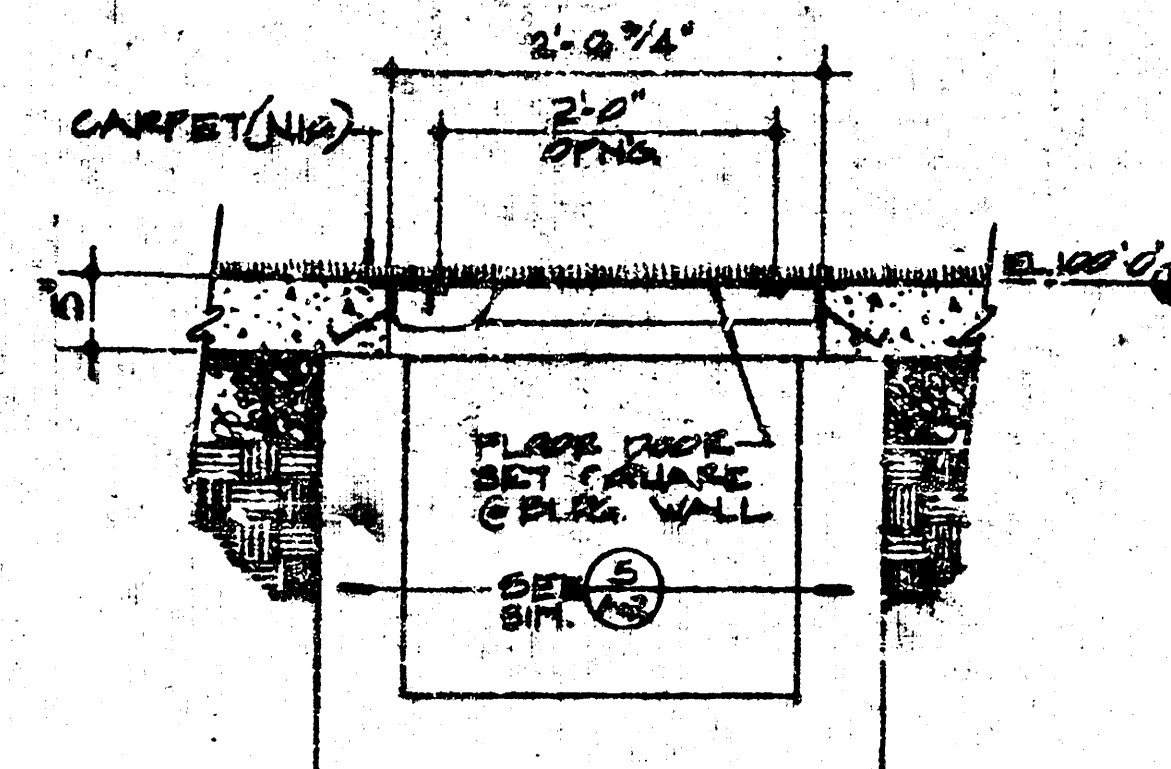
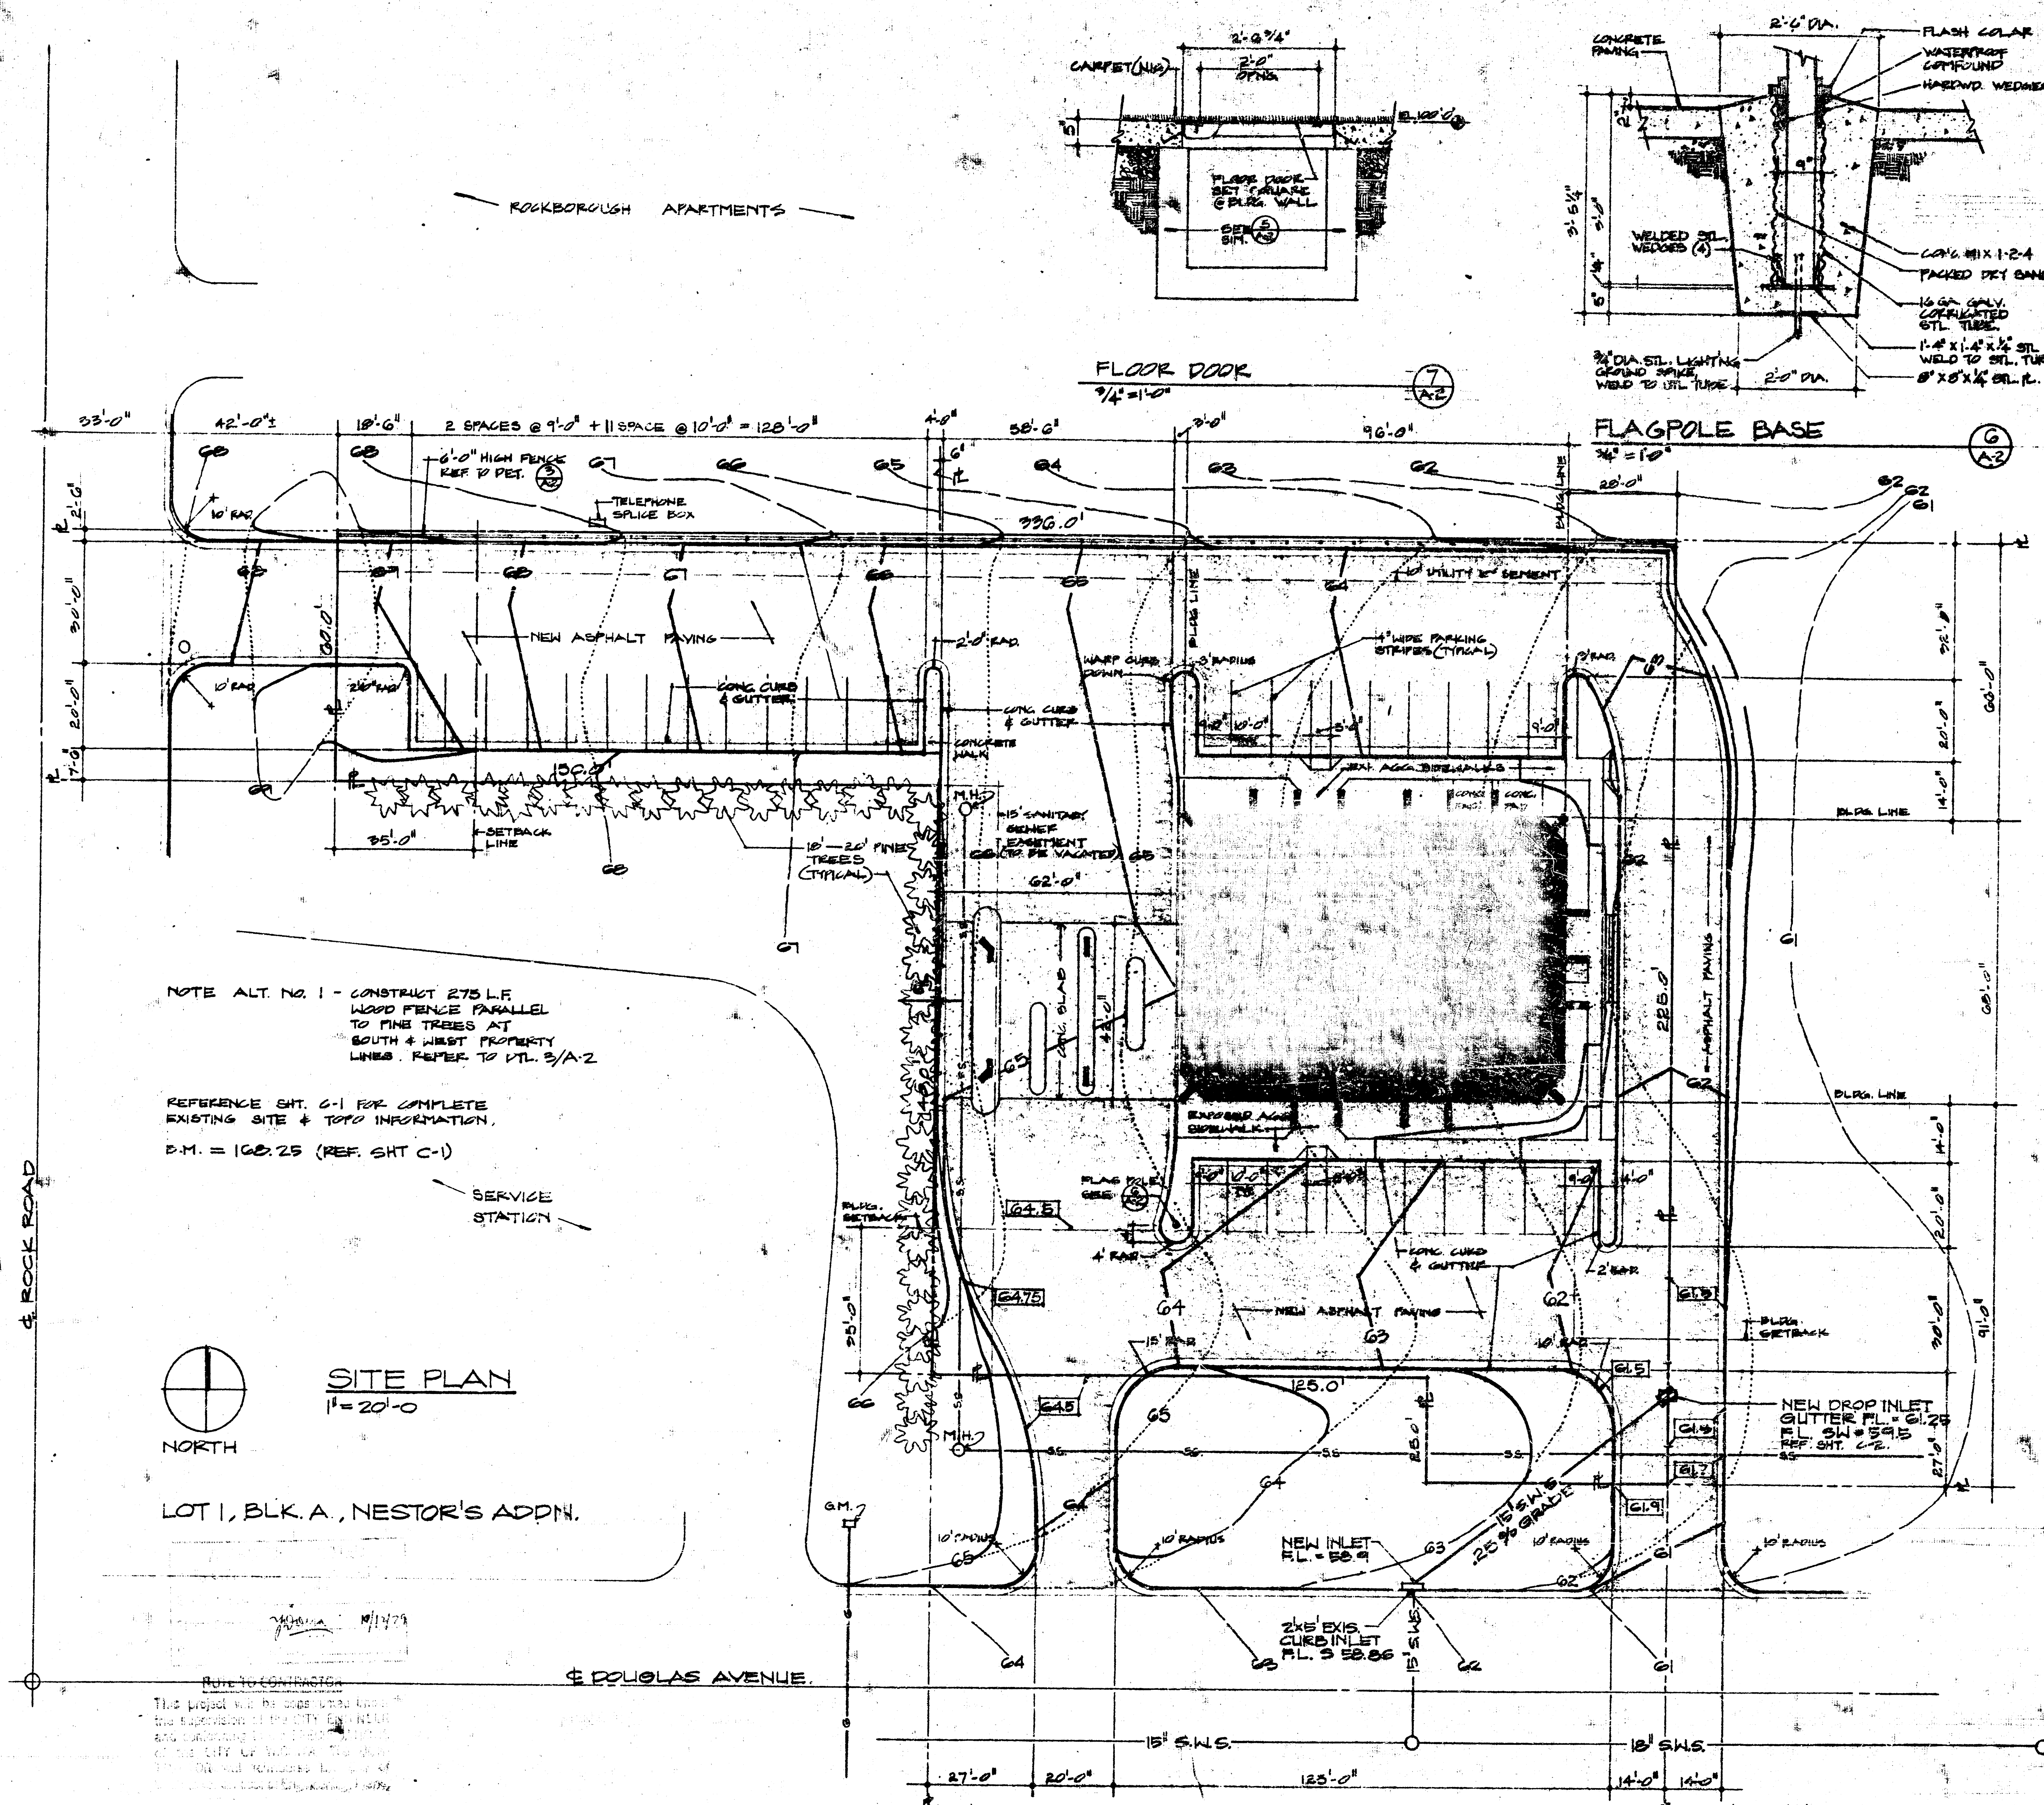


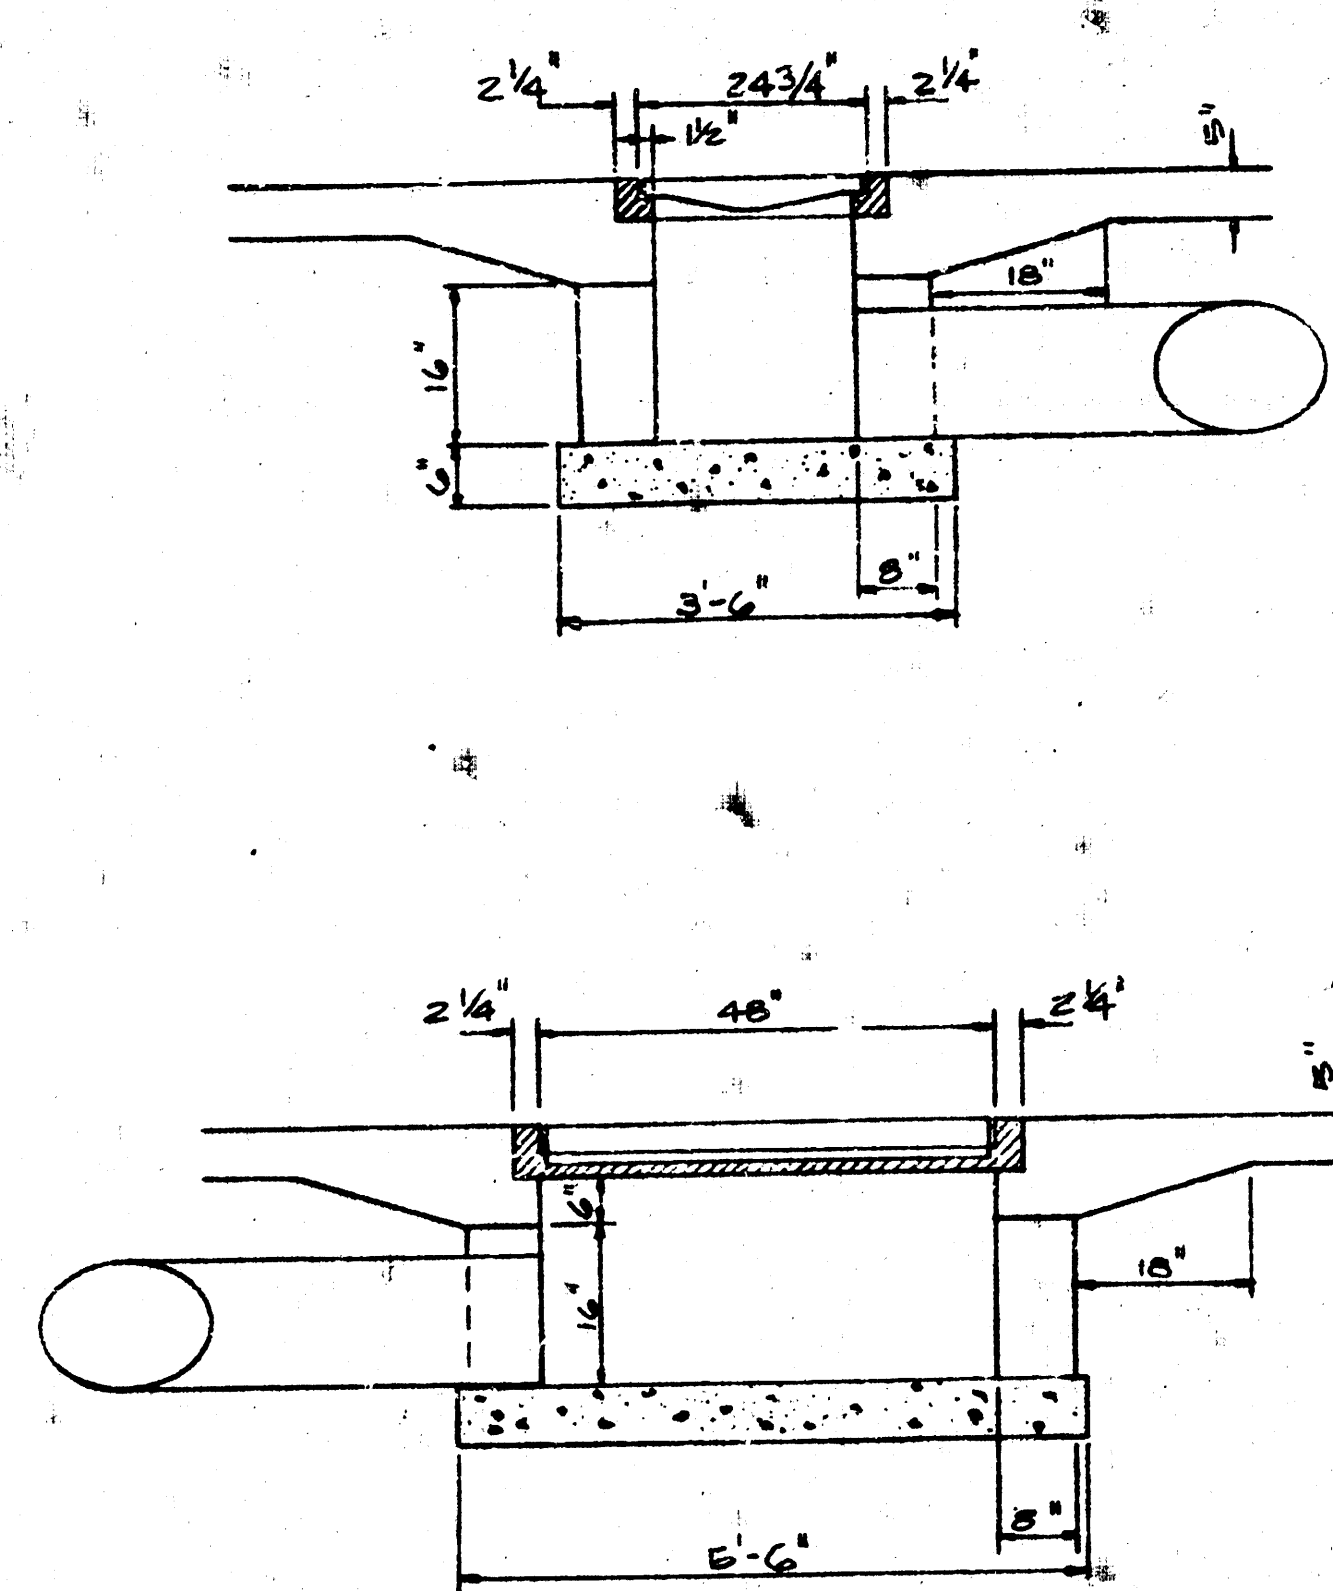


PLAN	DATE	
	BY	
	REVIEWED	
	NOTE BOOK	

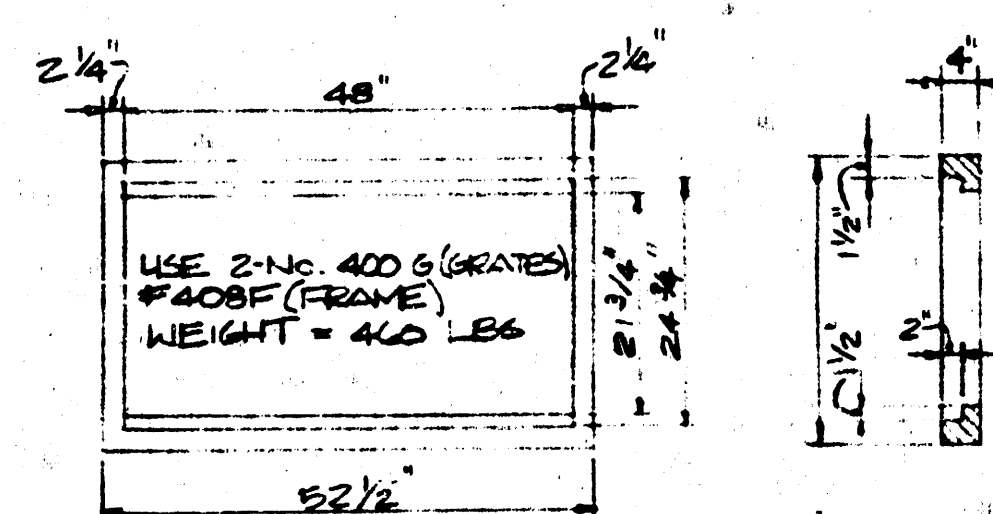

DROP INLET DETAILS
SCALE: 1/2" = 1'-0"

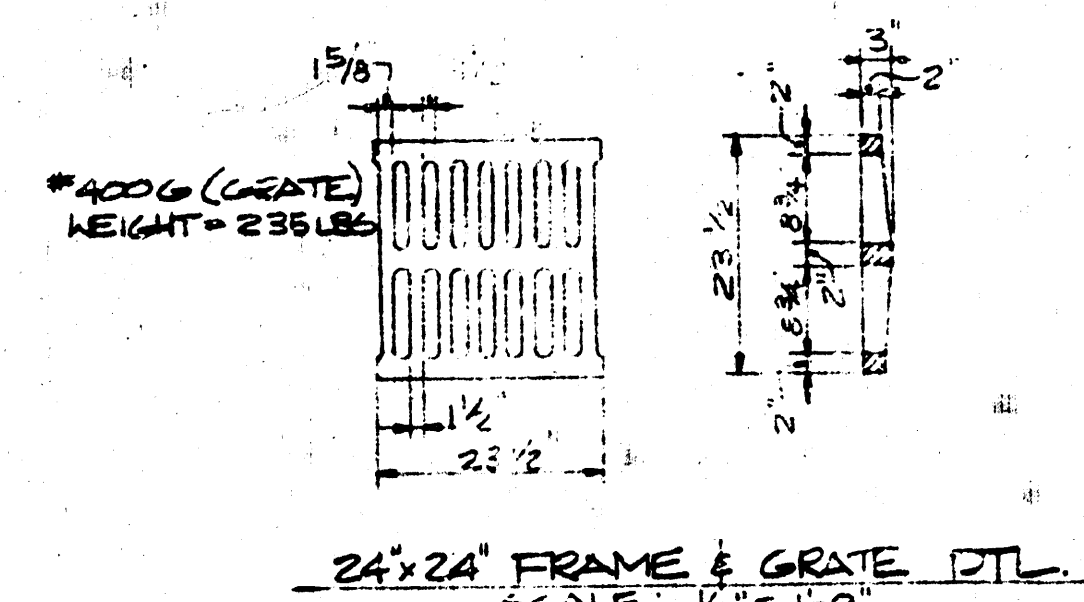

DOUBLE 24x24 FRAME DETAIL
SCALE: 1/2" = 1'-0"

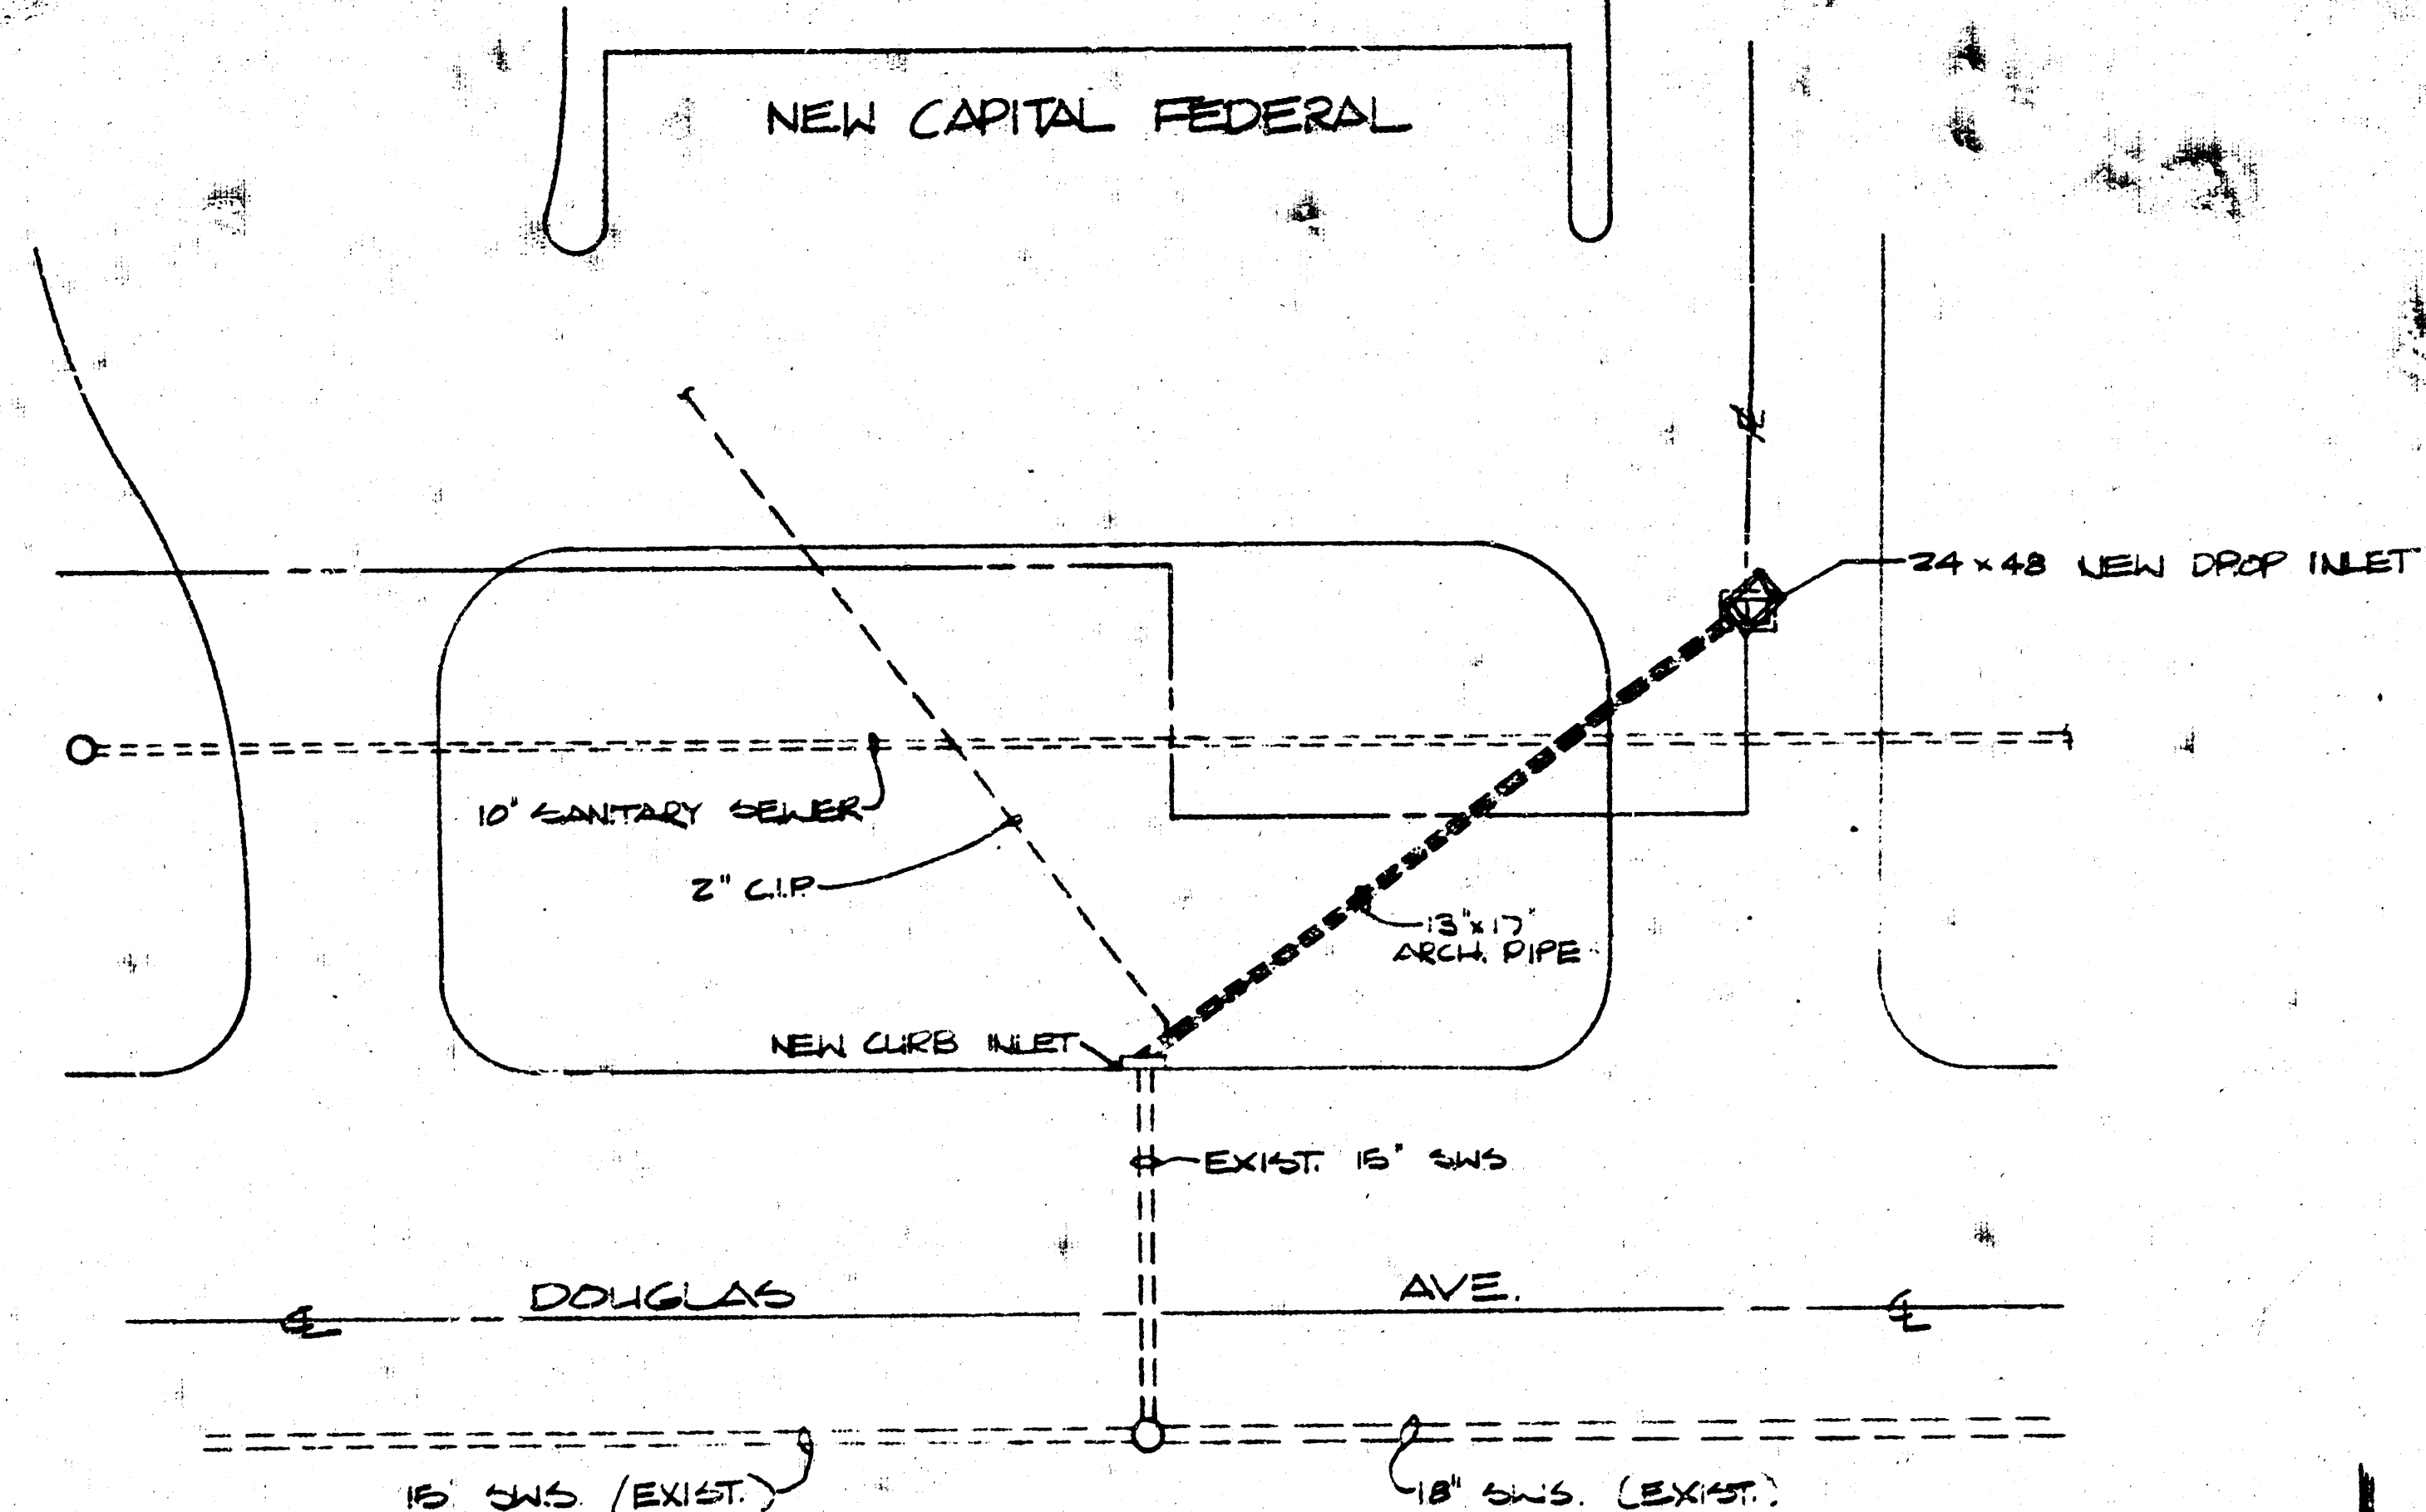

City of Wichita Private Storm Sewer Project No. 440-26-215-5080-000-000-000
 DM - ELEV. & 42'S OF E INTERSECTION
 DOUGLAS & ROCK RD. ELEV.
 148.25 CITY CENTER

PROFILE	DATE	
	BY	
	REVIEWED	
	NOTE BOOK	

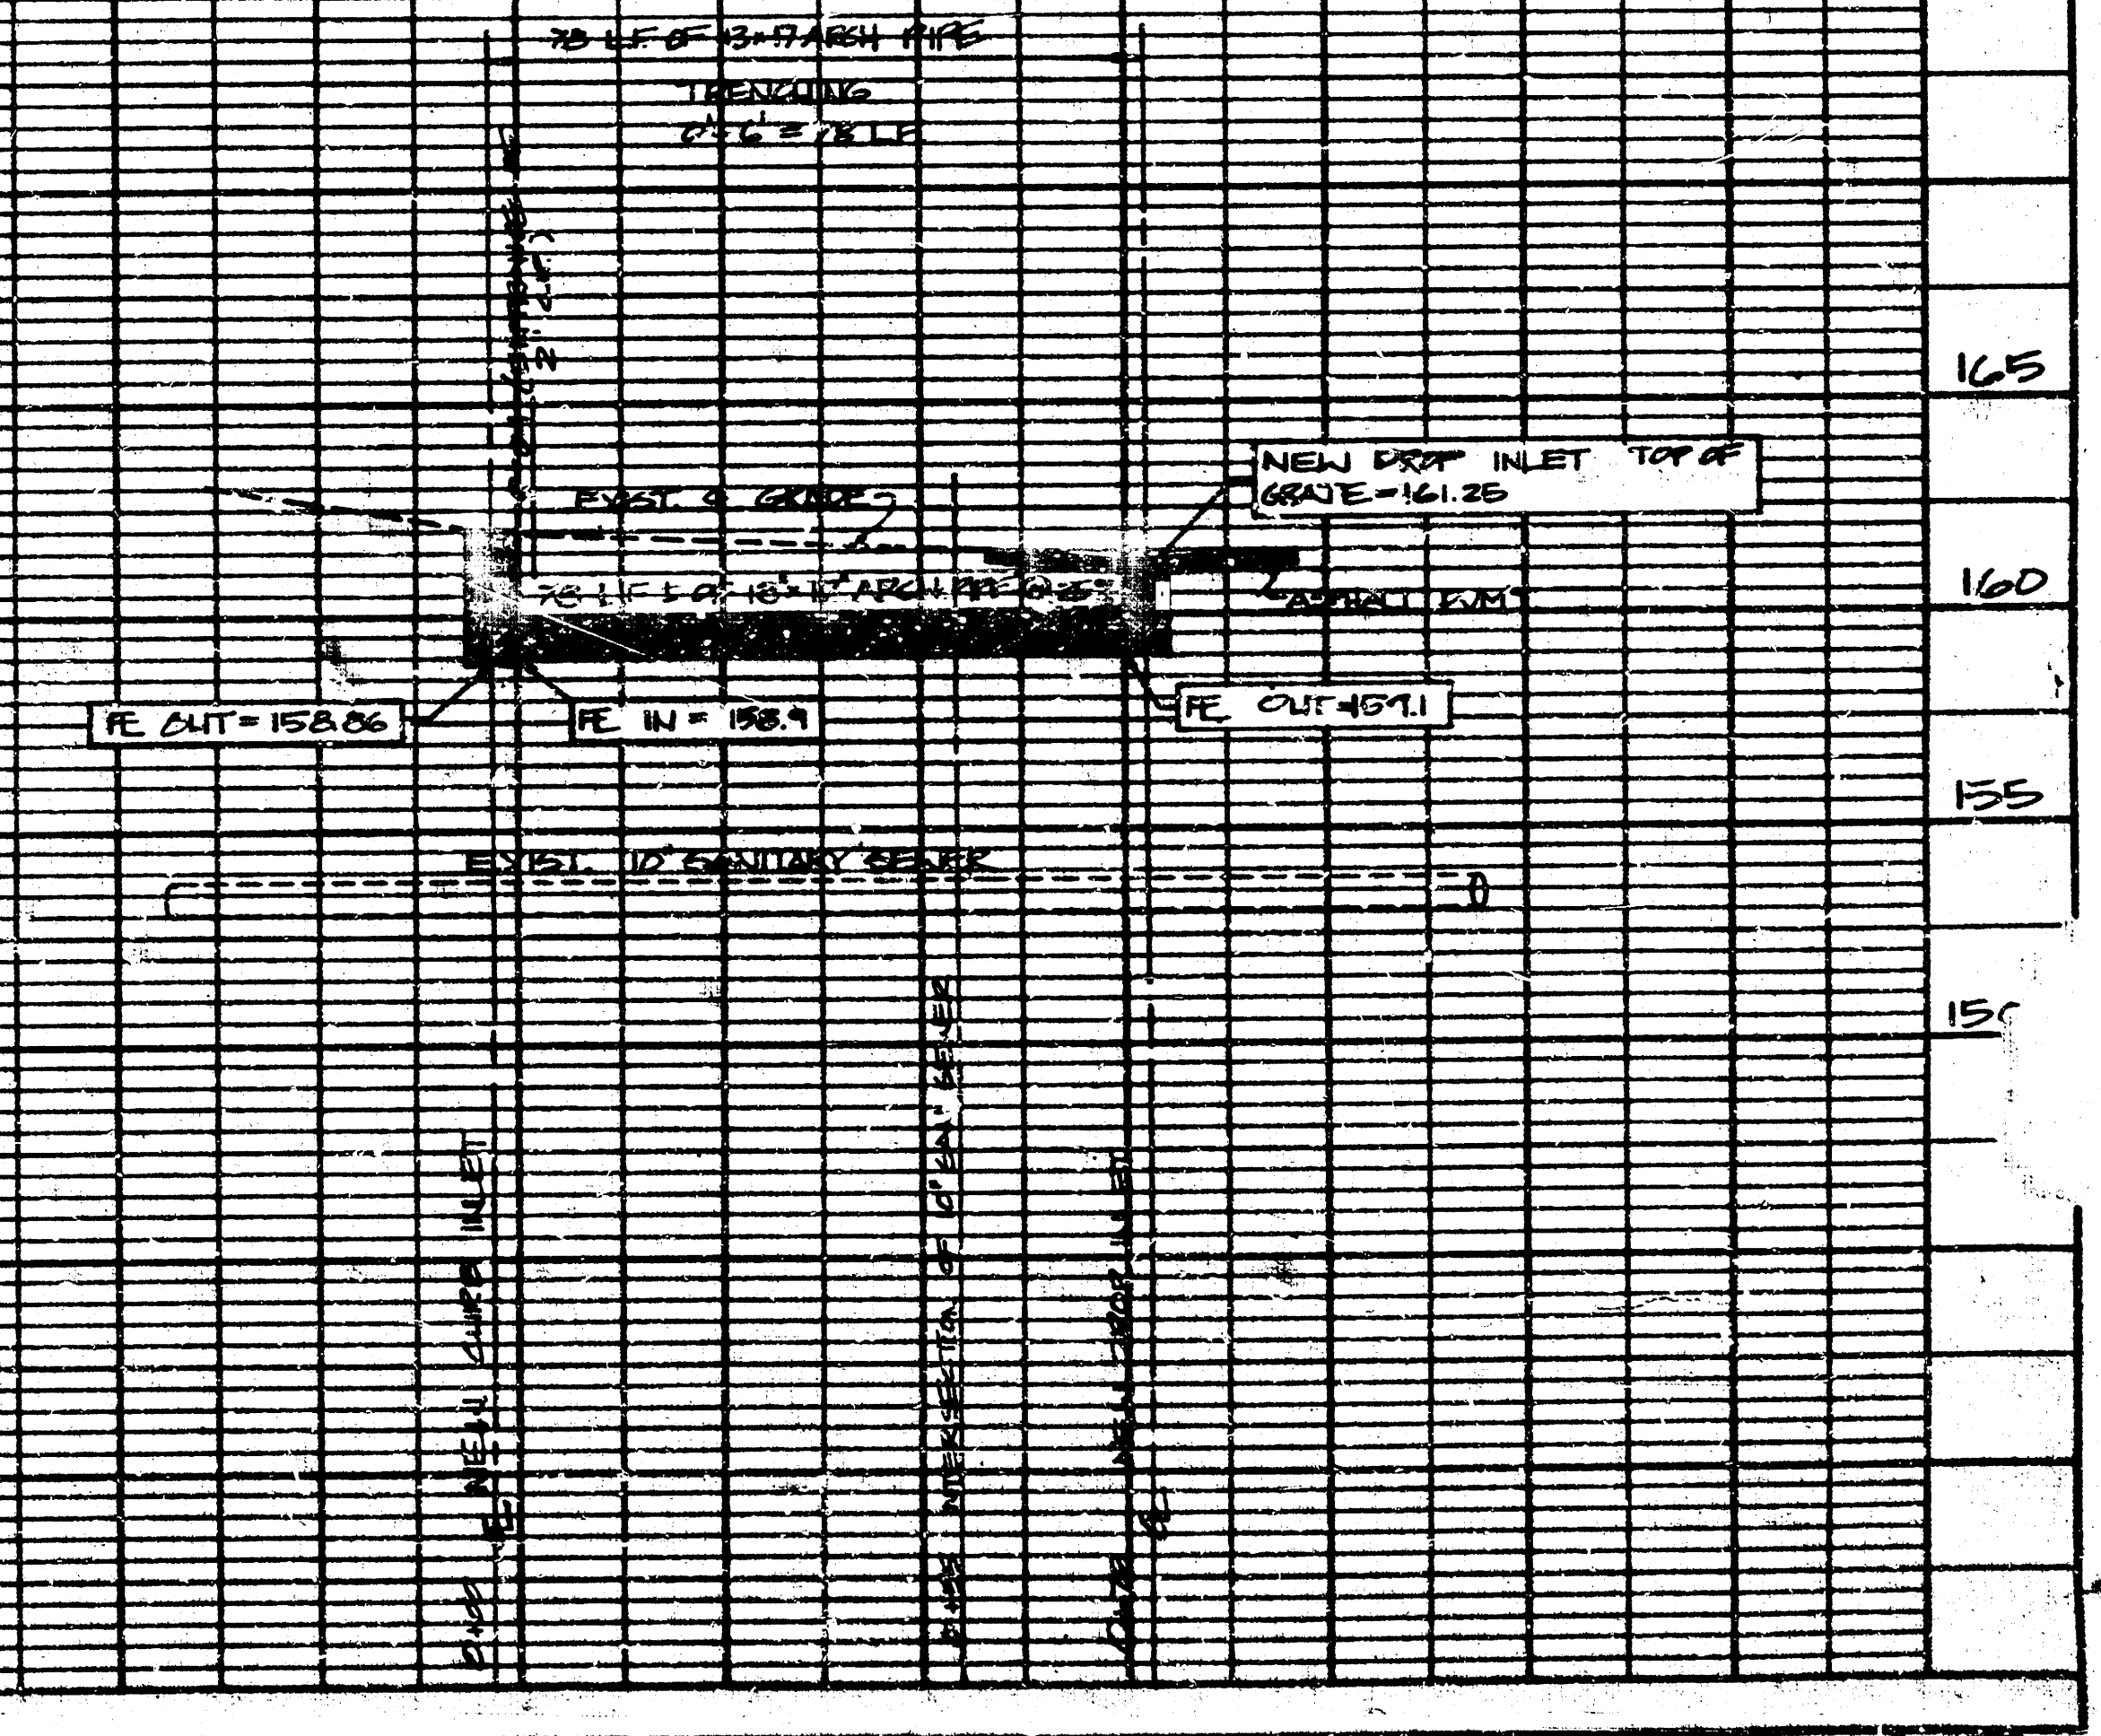


PLATE 1 - PLAN - PROFILE - P.A.S.
 CLEARPORT PAVING CO. & P. CO.
 PT 11-1

CAPITOL FEDERAL SAVINGS

KIENE & BRADLEY
 PARTNERSHIP - AIA

JOB NO. 78.39
 DATE 2-4-88
 REVISION
 SHEET NO. C-2