


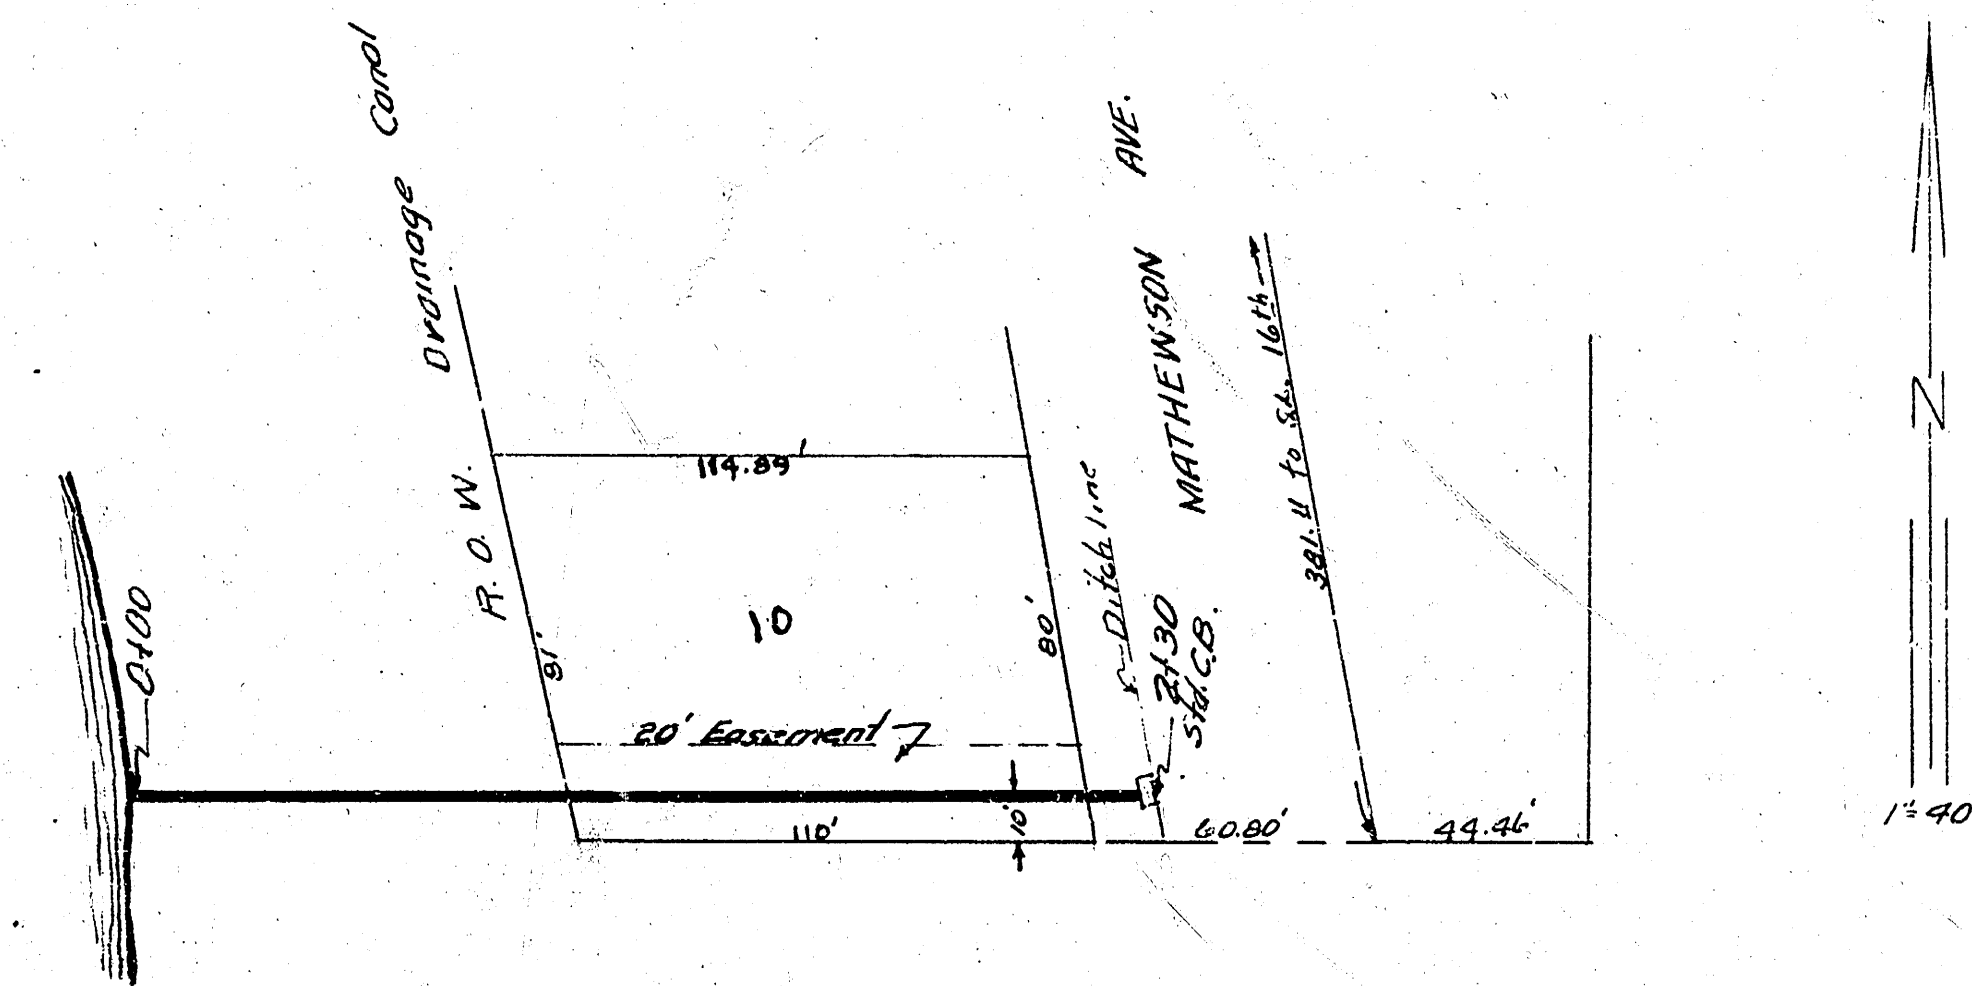
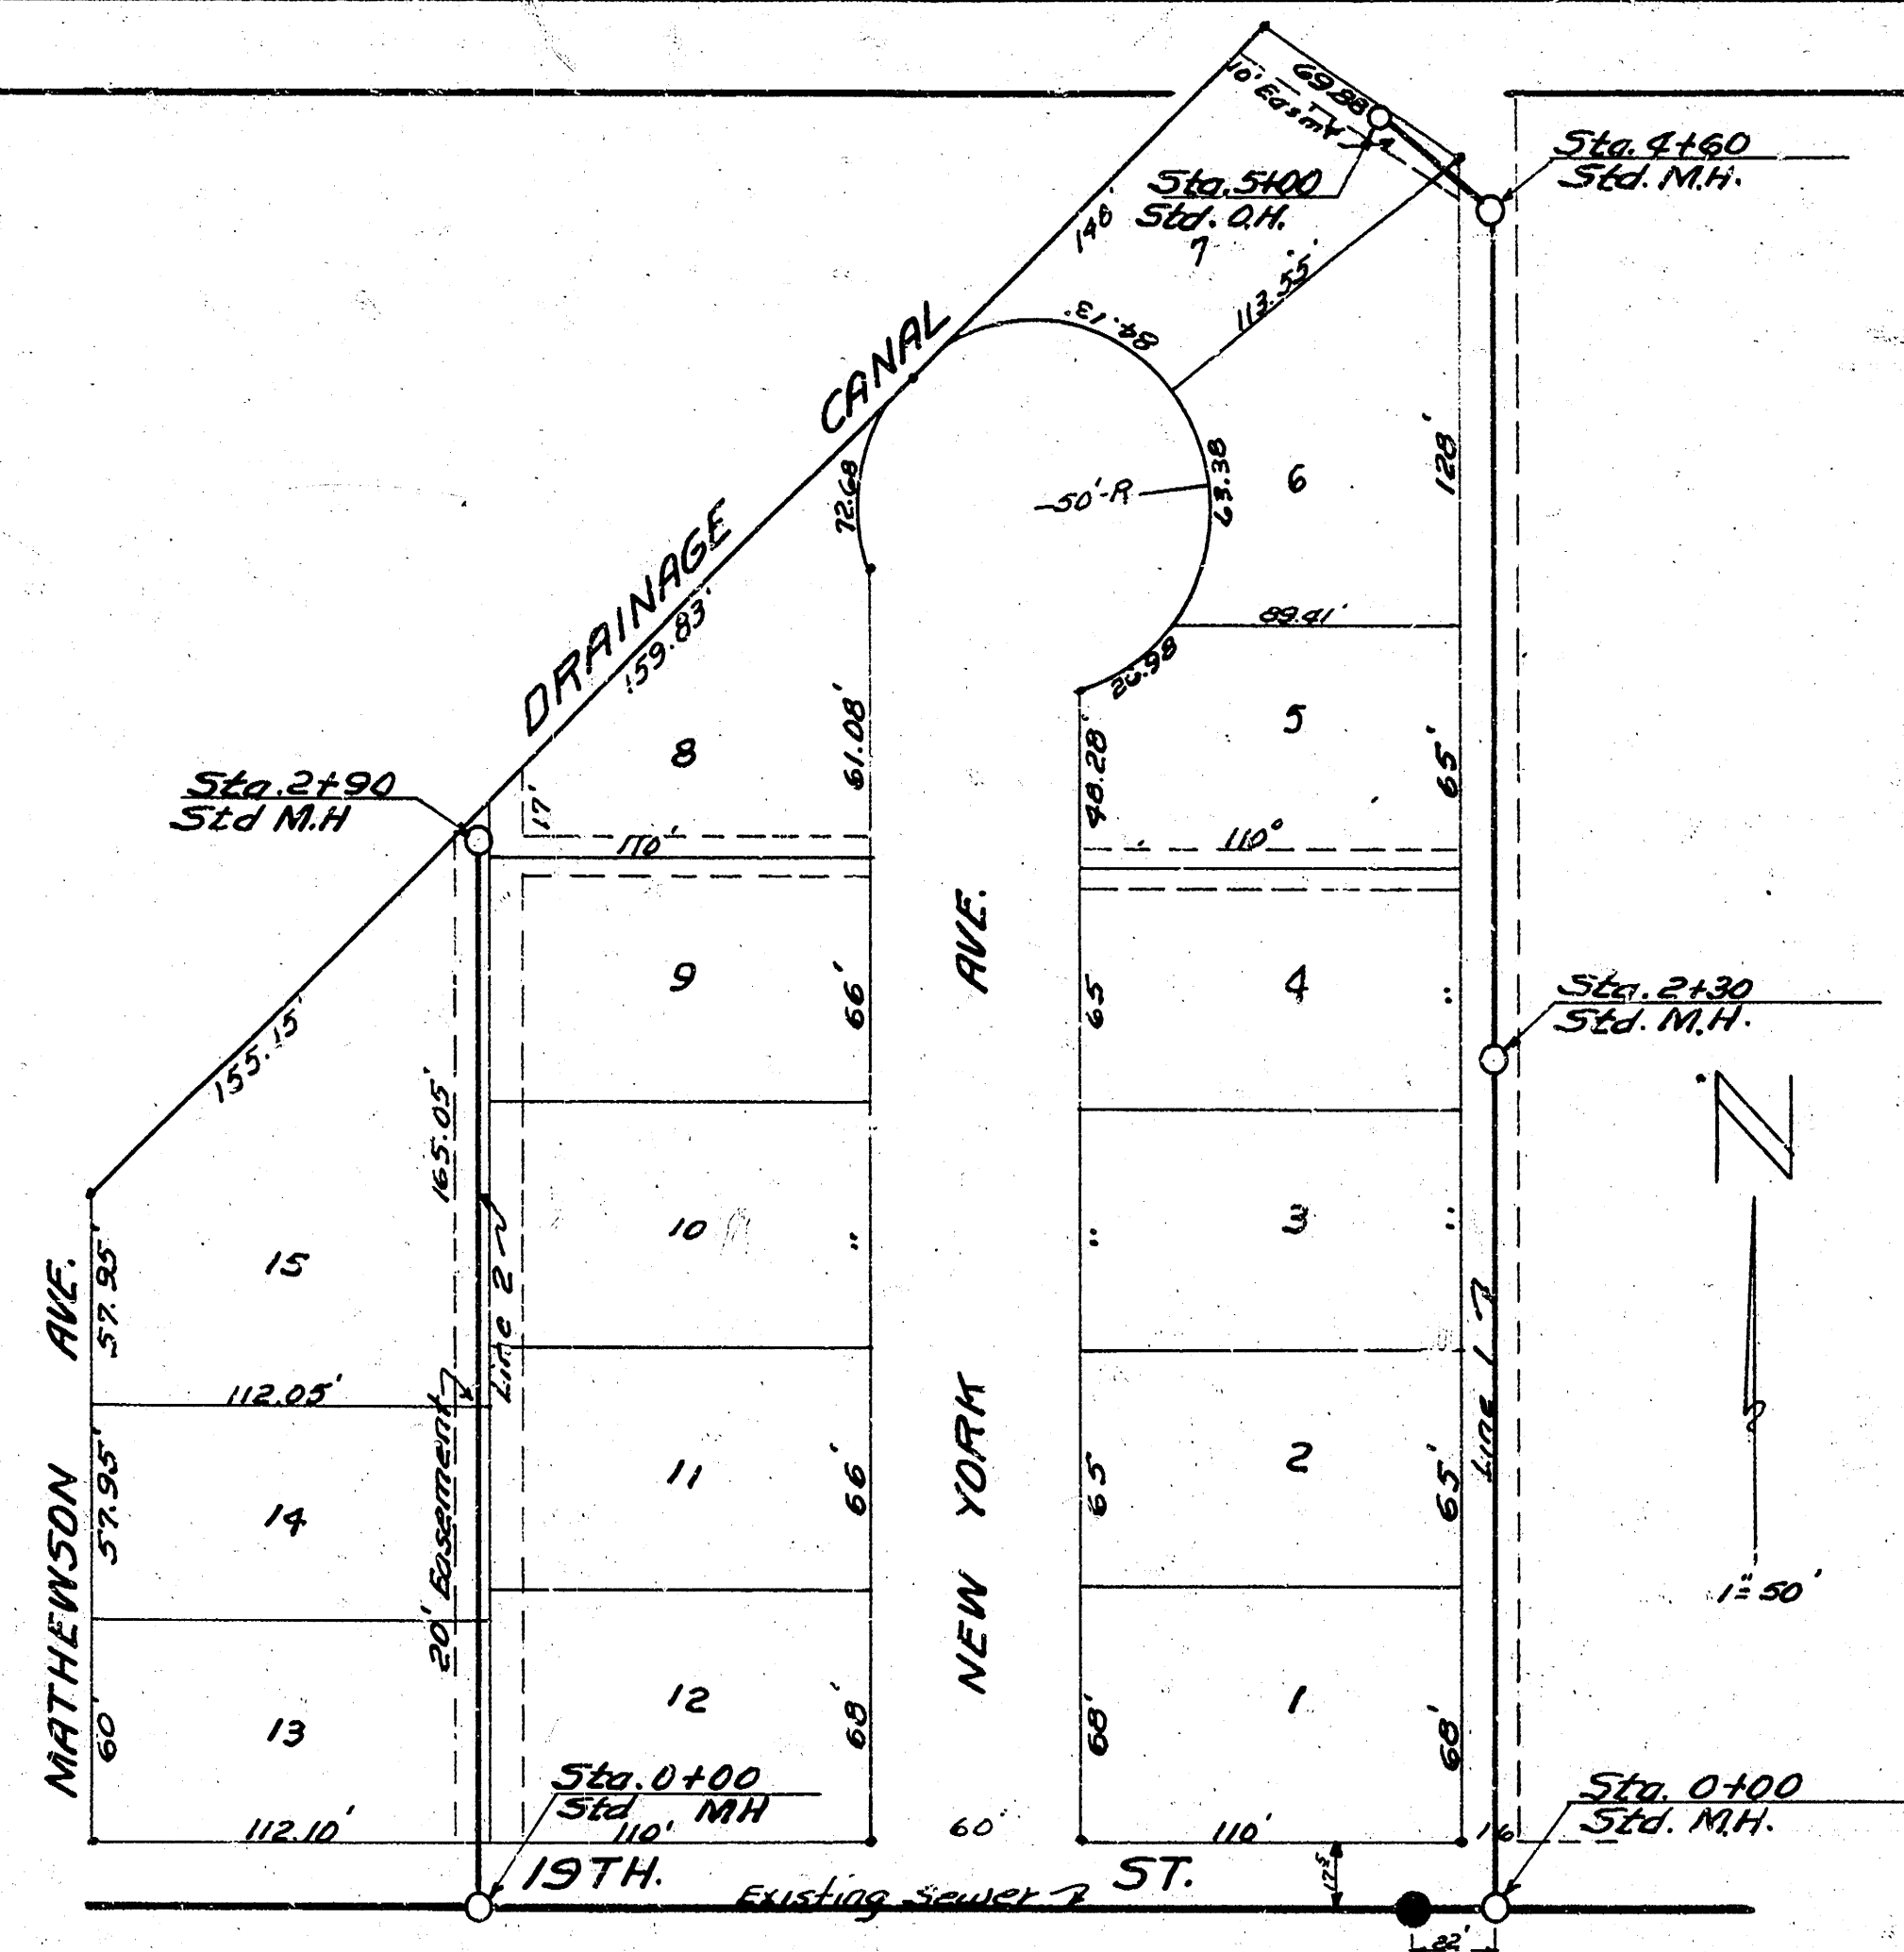


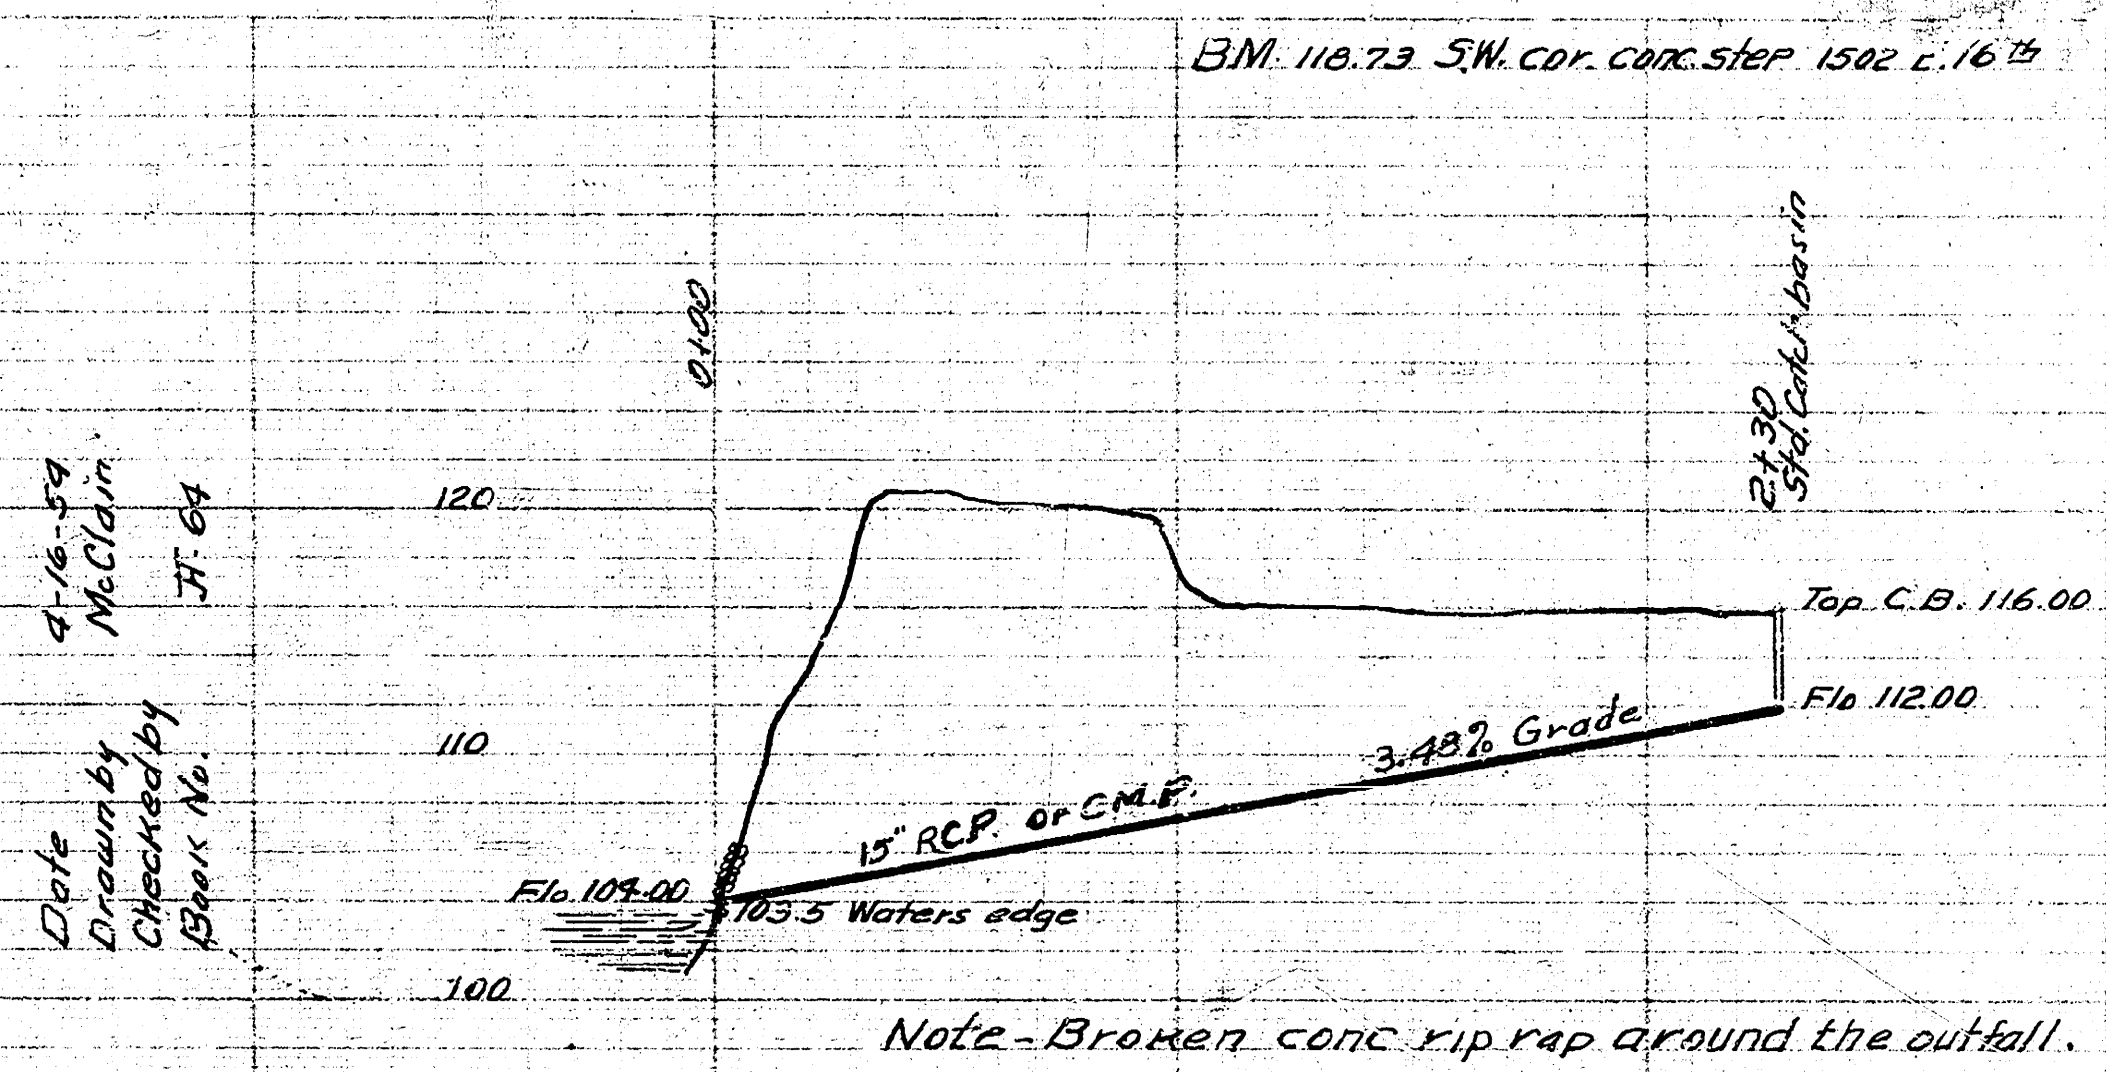

Date
Drawn by
Checked by
Book No.
Sheet No.

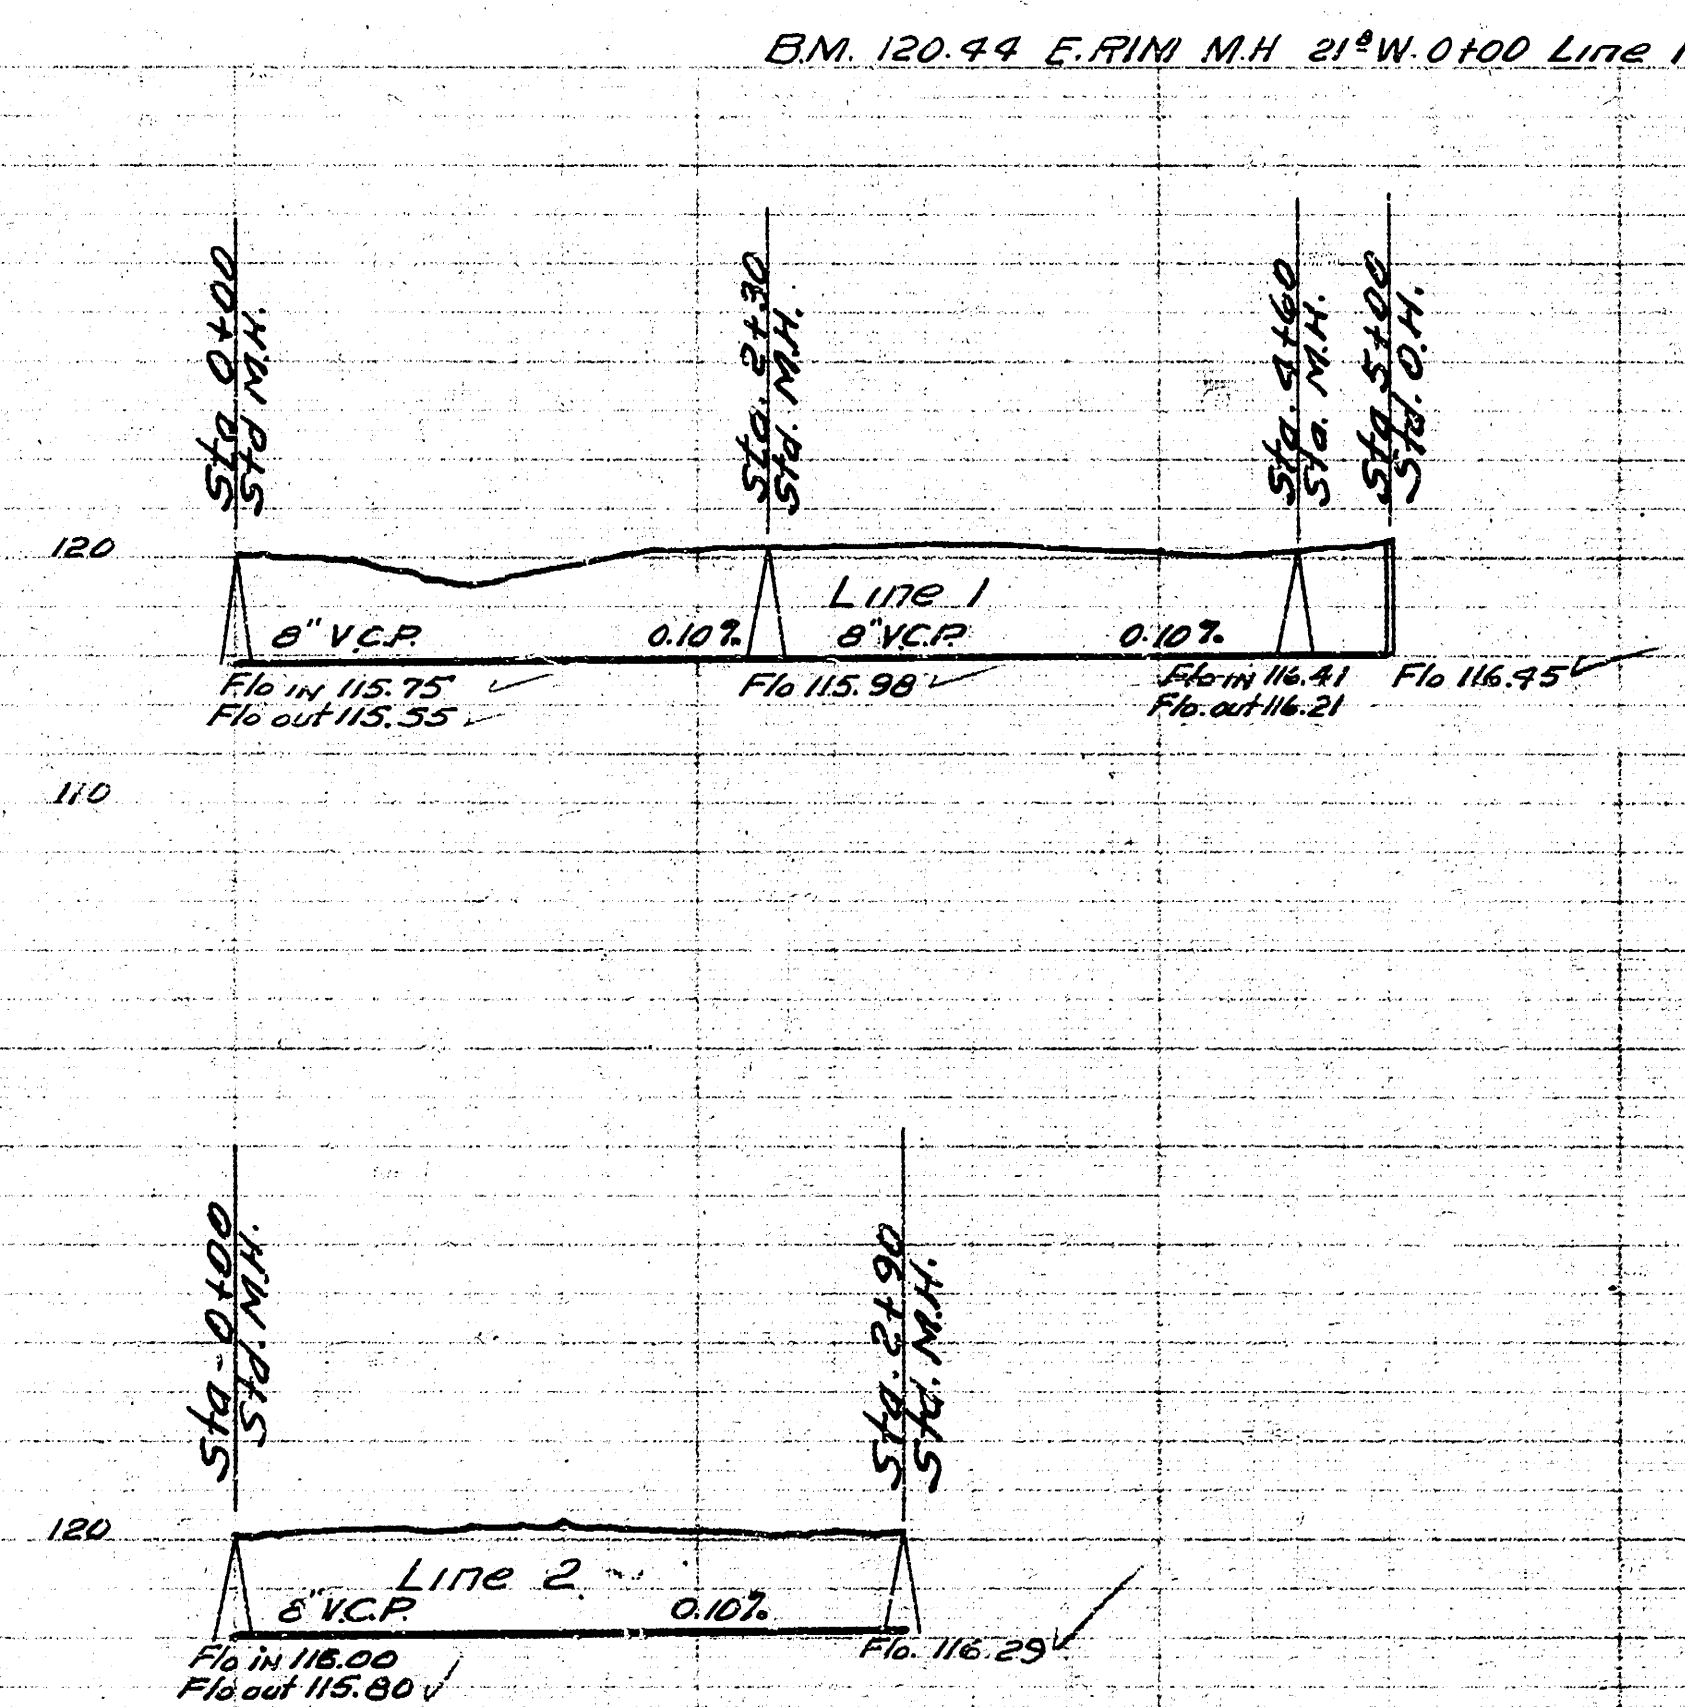

LAT. 35 DIST. T. 55.12
CITY OF WICHITA KANSAS
BE SMITH CITY ENGINEER
Proj. No. C-24-11

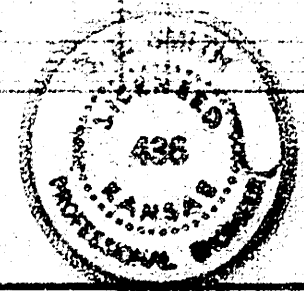

PRIVATE S.W.S
LYMAN'S ADDITION
CITY OF WICHITA KANS
BE SMITH CITY ENGINEER