

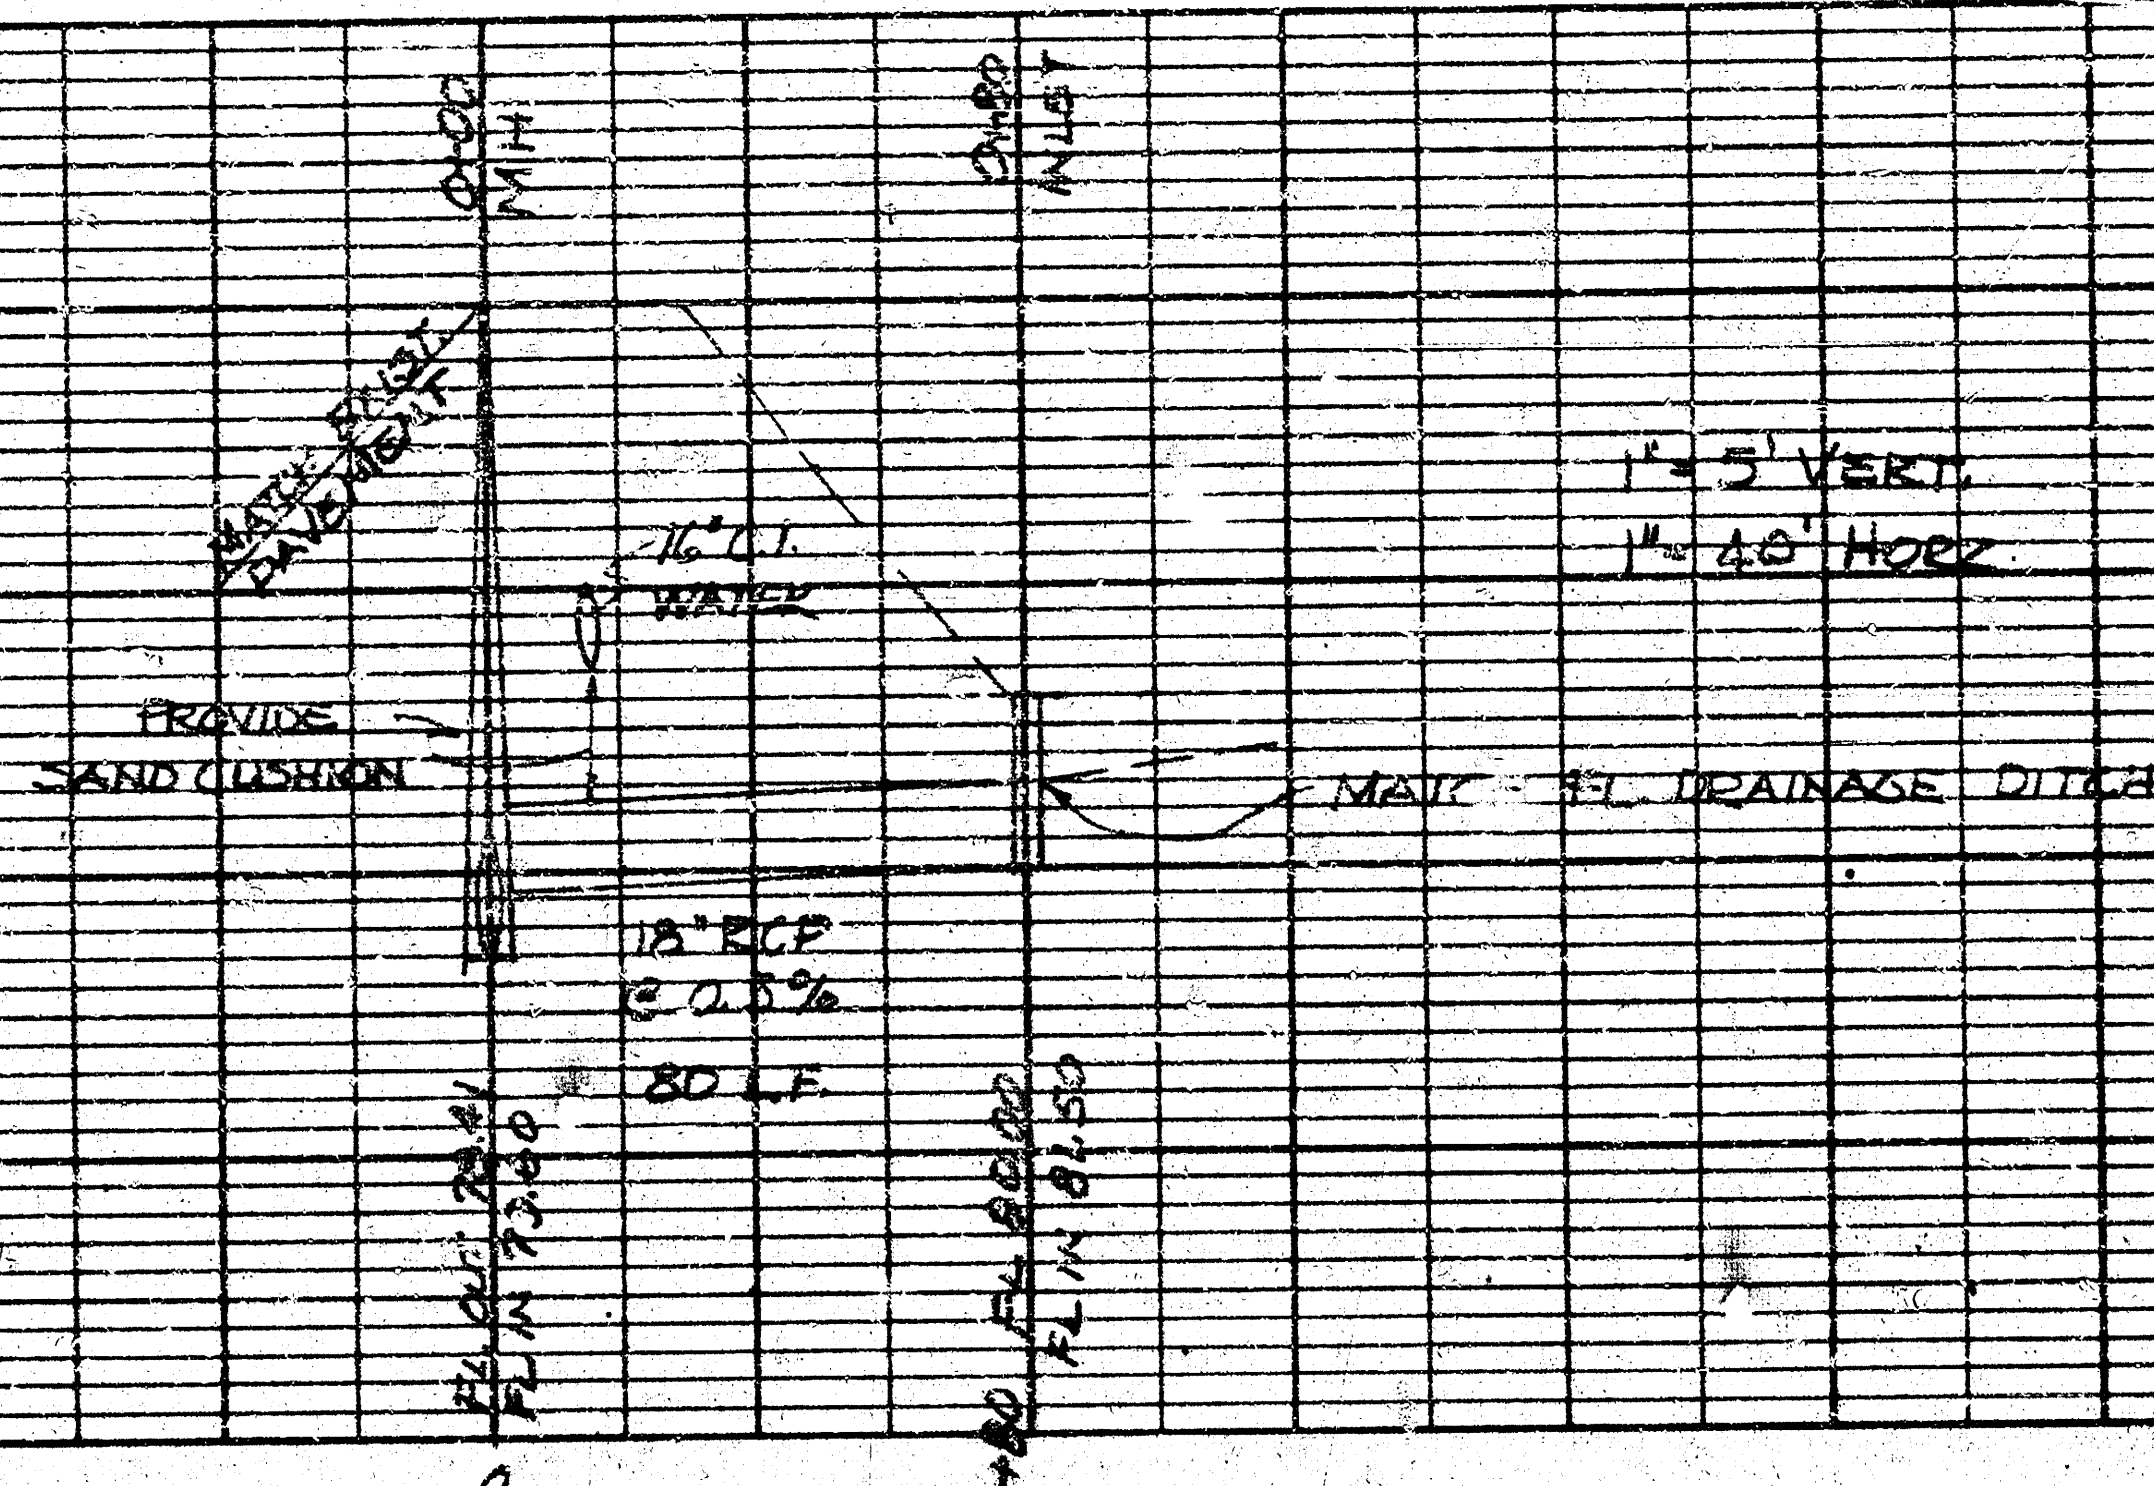
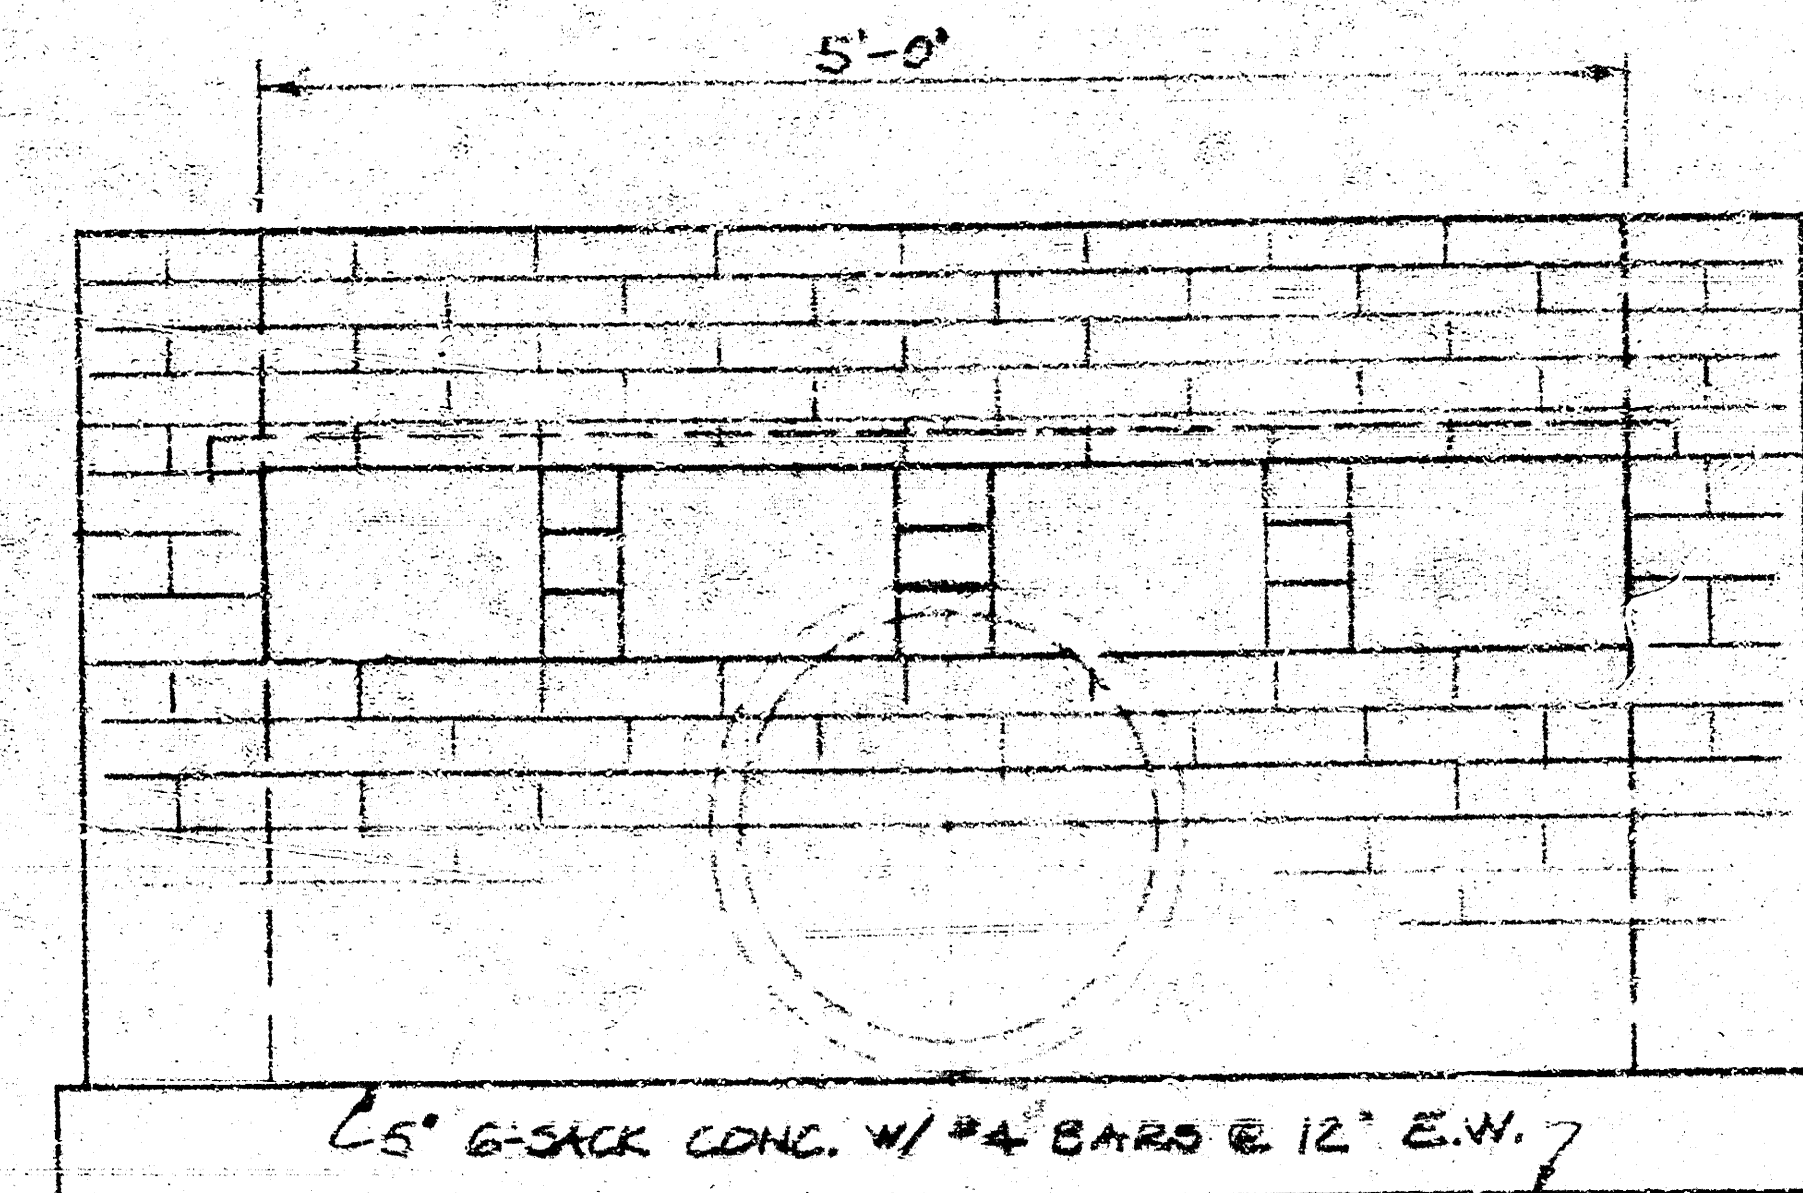
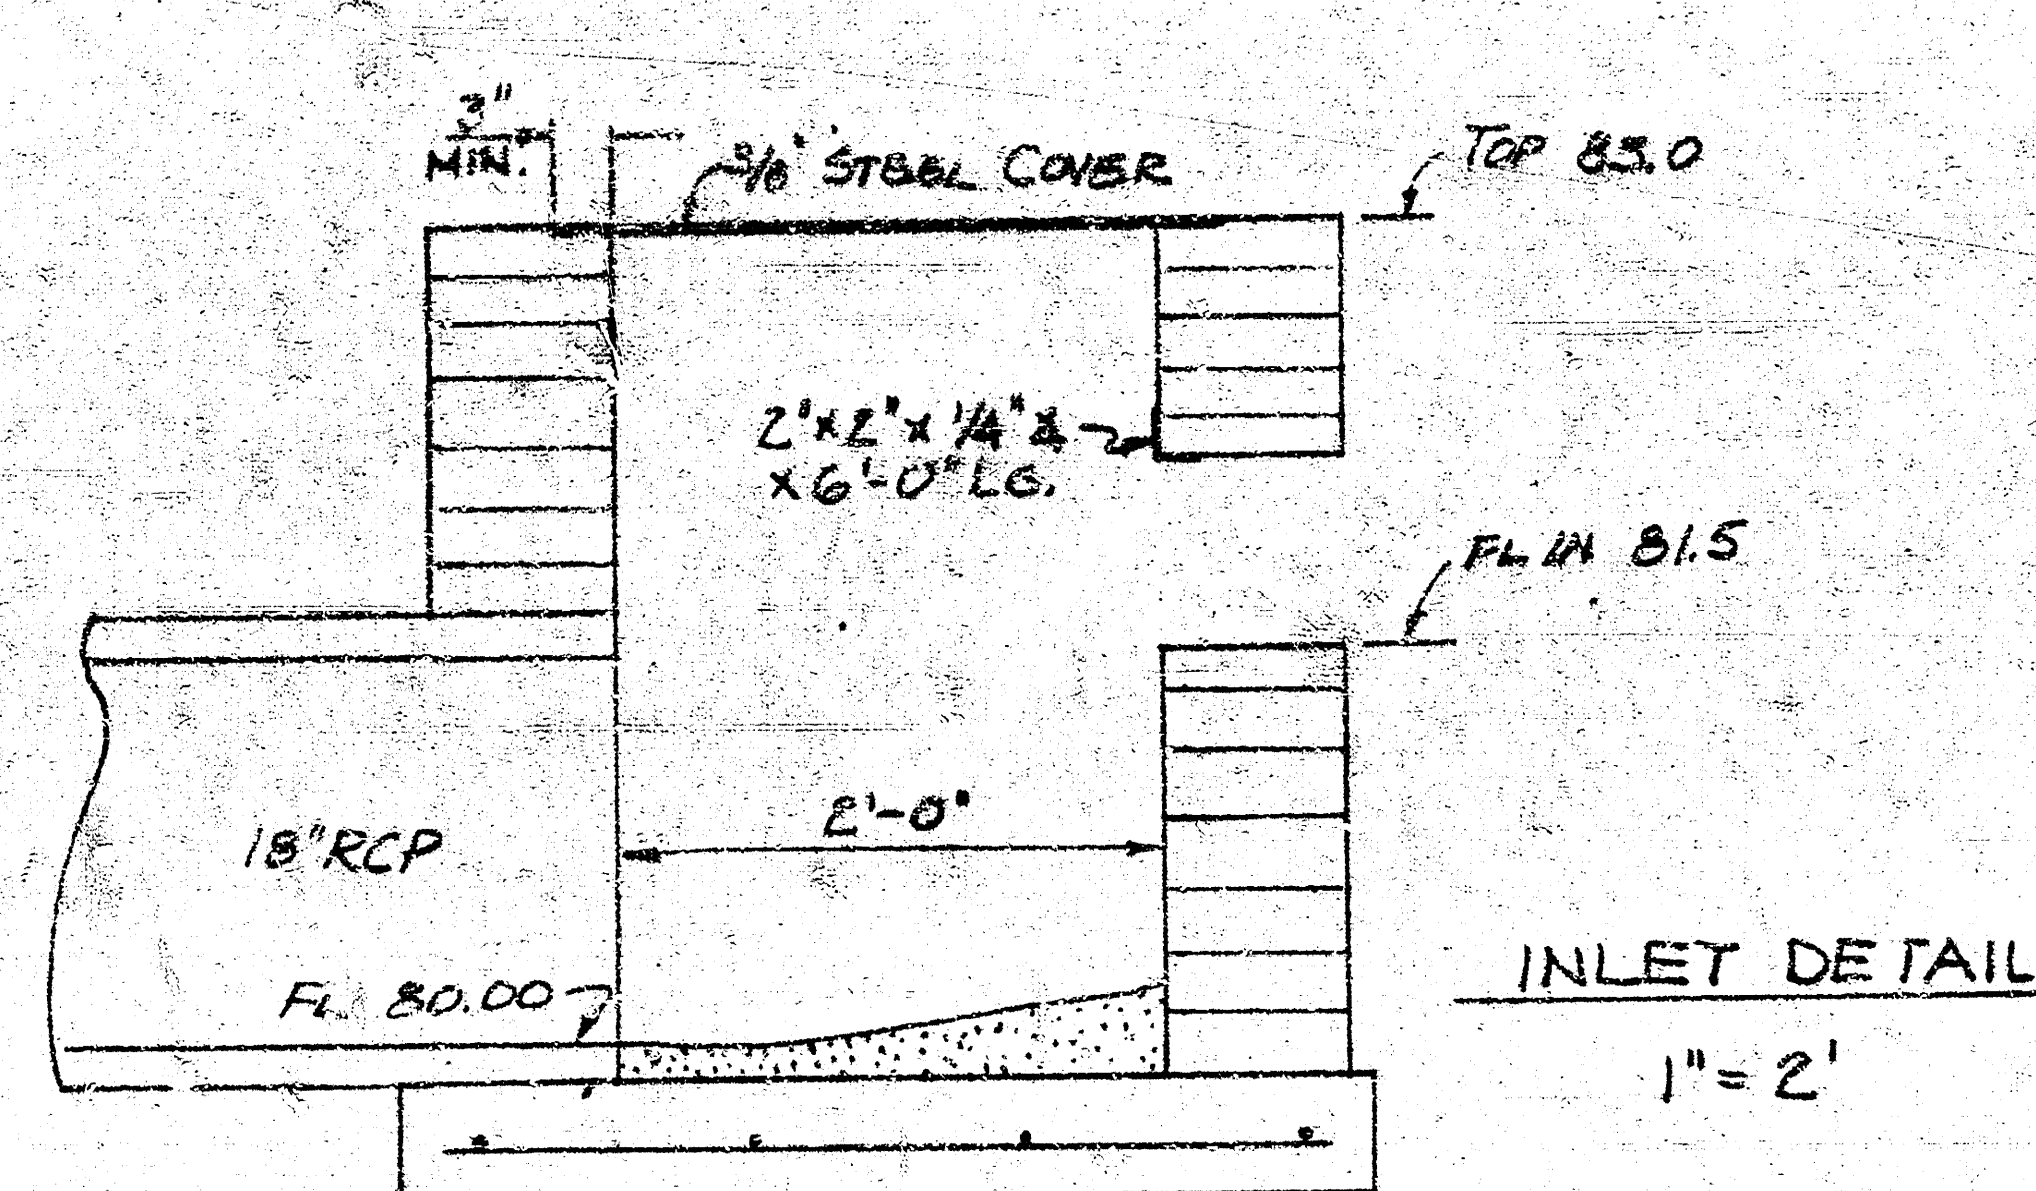


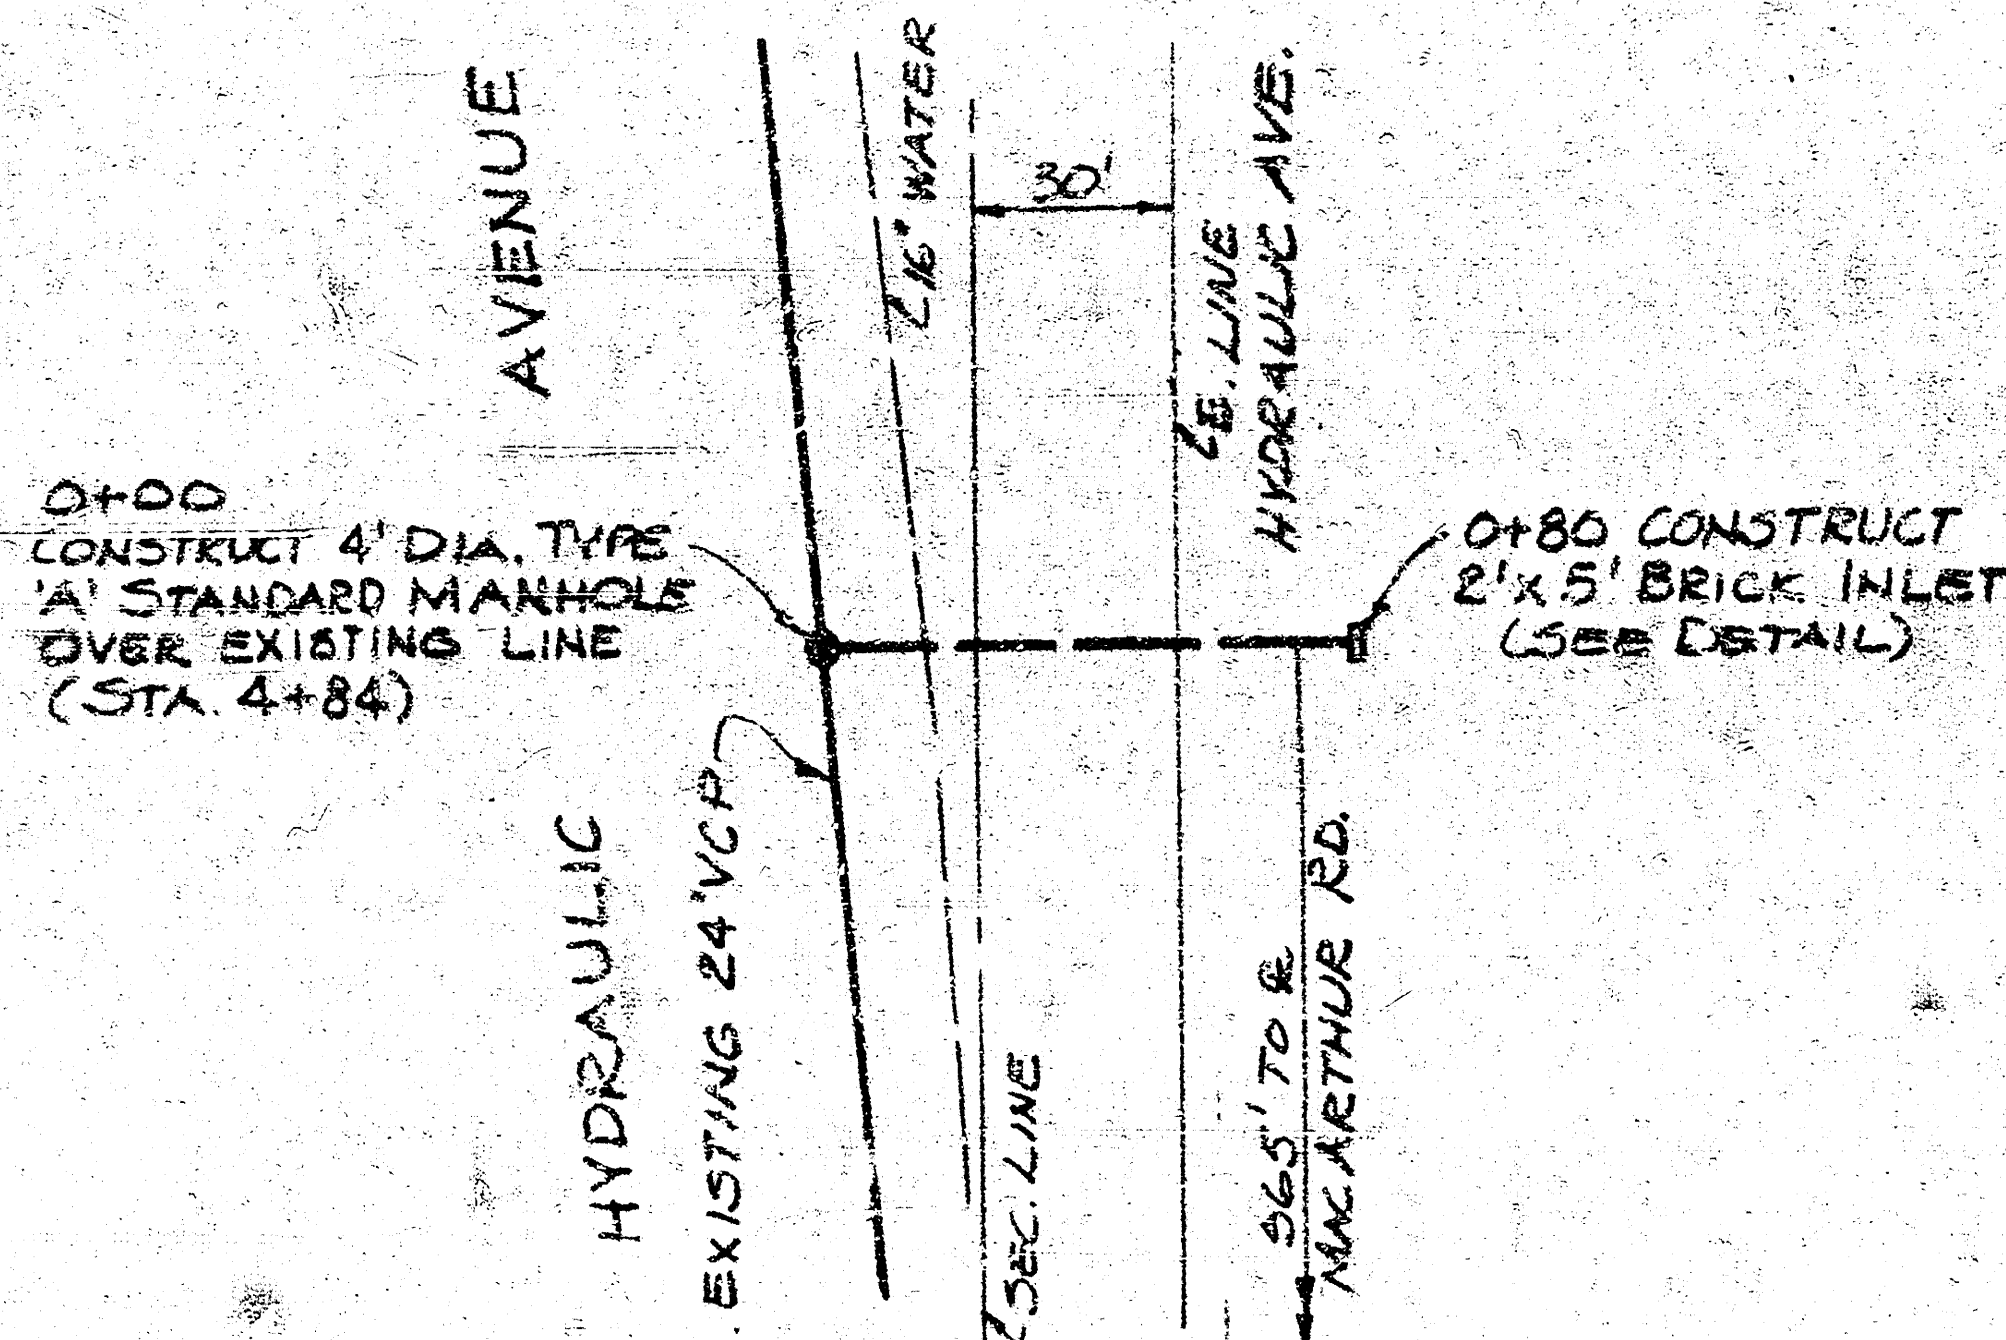

- NOTES:
1. LINE TO BE SAND BACKFILLED & FLUSHED.
 2. MANHOLE TO BE "TYPE A", PER CITY OF WICHITA SPECIFICATIONS.

STORM SEWER EXTENSION
FOR DRIVE-IN THEATER, EAST
SIDE HYDRAULIC, NORTH SIDE
MACARTHUR ROAD

MOEHRING & ASSOC. CONSULTING ENGINEERS
314 BROWN BLDG.
74-0044-P WICHITA, KANSAS
APRIL 17,

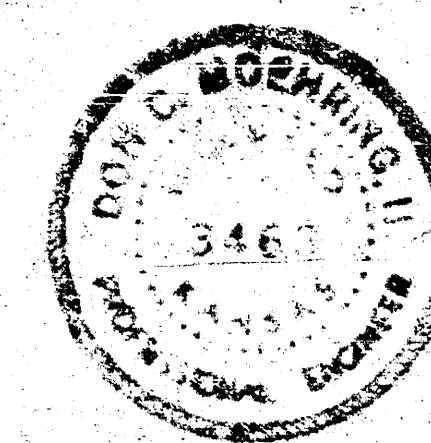

NOTE TO CONTRACTOR
This project will be constructed under the supervision of the City of Wichita and in accordance with the specifications of the City of Wichita. The City of Wichita will reimburse the City of Wichita for all cost of Engineering, and inspection.

DESIGNED BY
D. C. MOEHRING
4-19-74
D. C. MOEHRING

DBKH-704022