



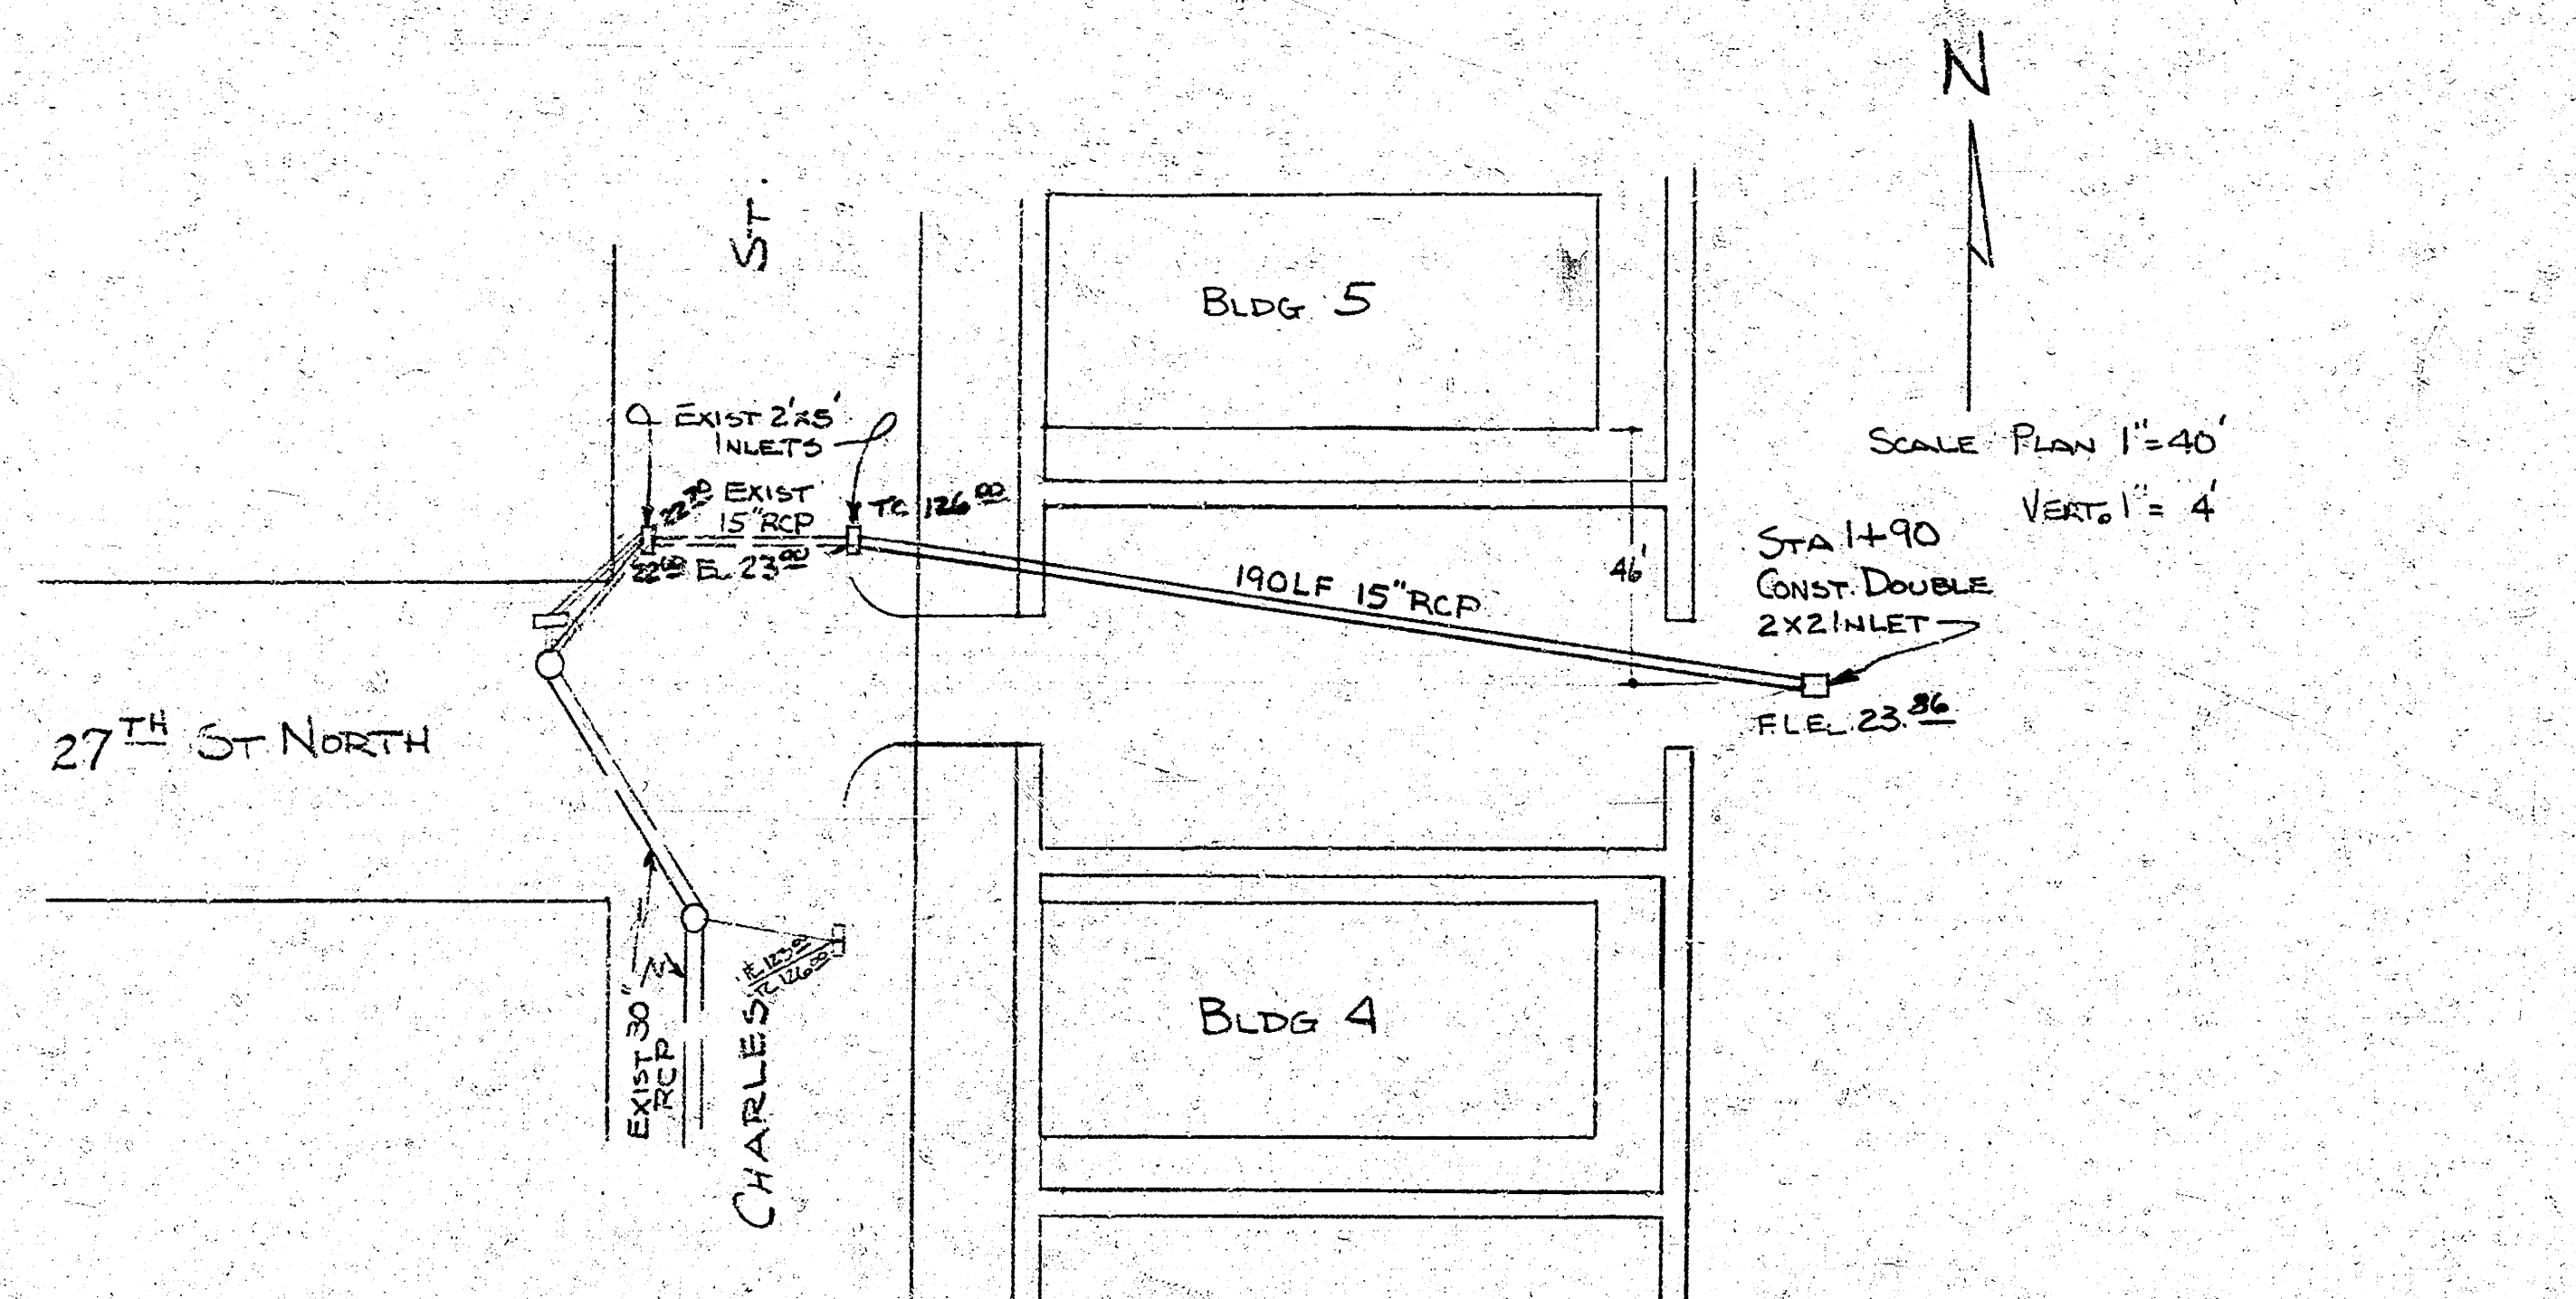

APPROVED AS NOTED
By CITY ENGINEER OF WICHITA

Sanitary Sewers	
Storm Sewers	<i>Y. B. S. M.</i> 12/22/78
Driveway Approaches	

NOTE TO CONTRACTOR
This project will be constructed under the supervision of the CITY ENGINEER and conforming to the SPECIFICATIONS of the CITY OF WICHITA. The CONTRACTOR will reimburse the City of Wichita for all cost of engineering, plans, and inspection.

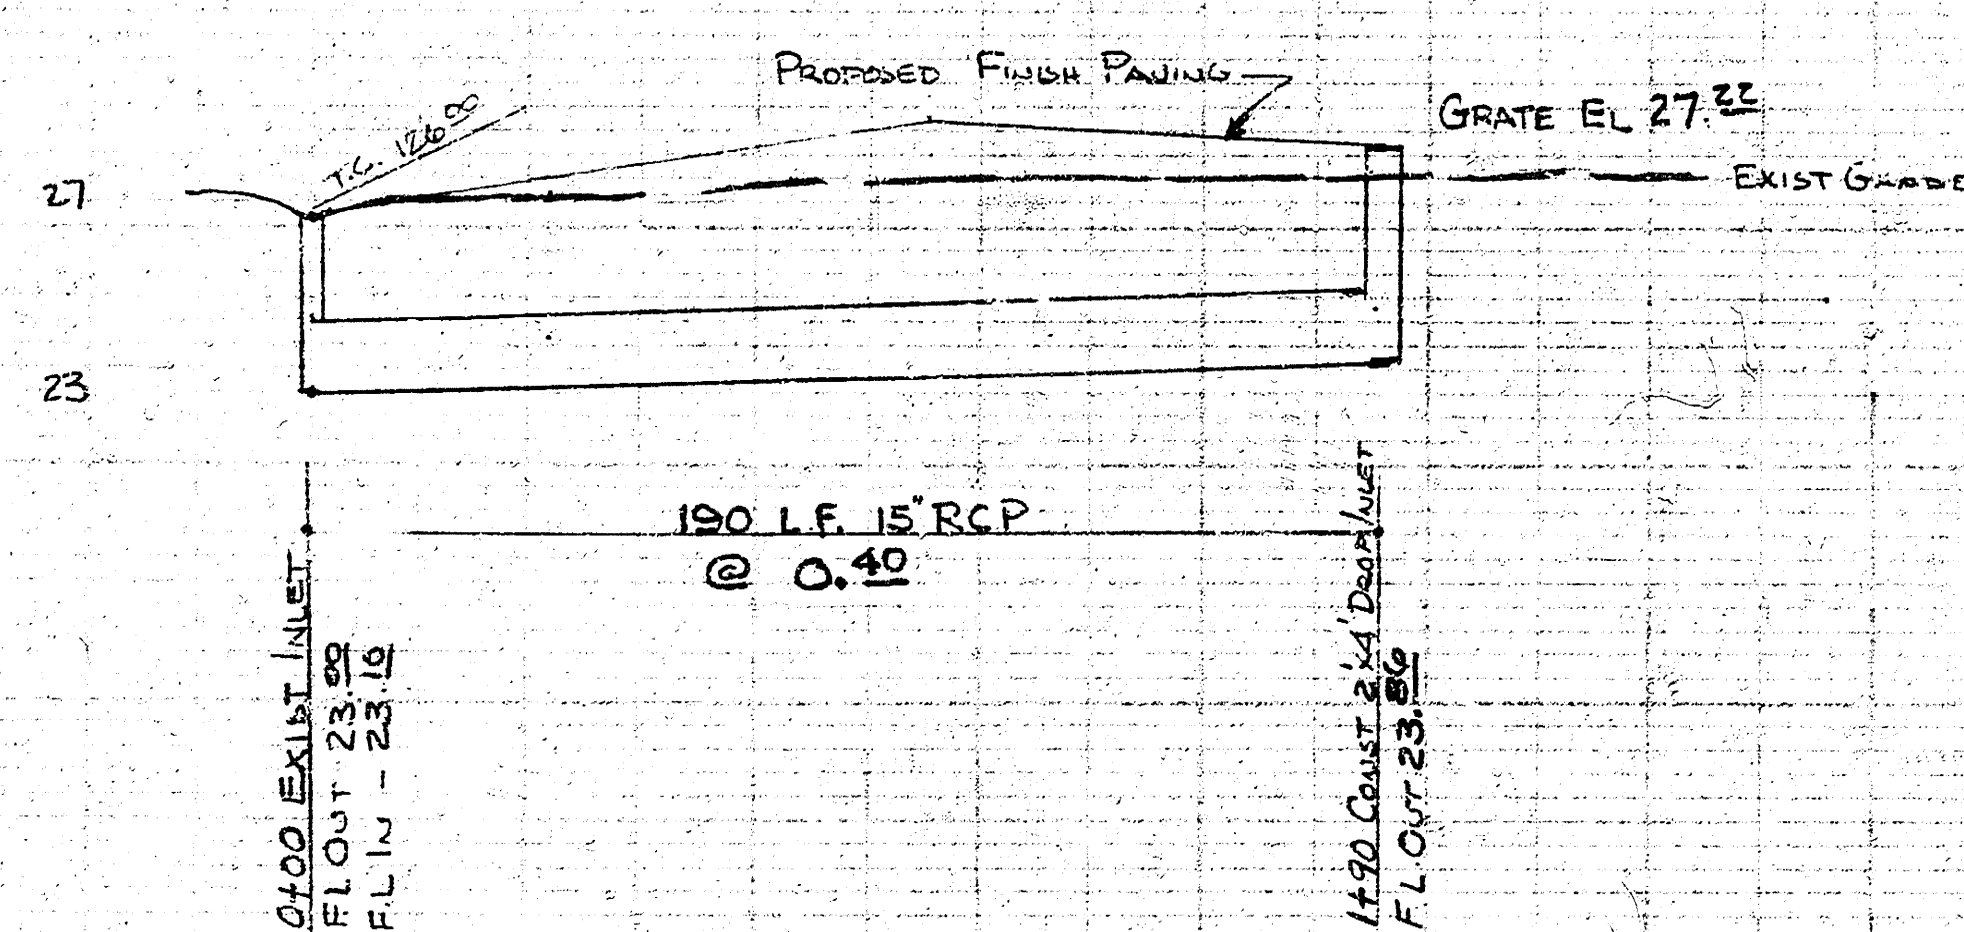

City of Wichita Private Project No. 468-76-245-80678-000-000-008

STORM DRAINAGE
for
Stoneybrook APTS.
27TH STREET No. E. AMIDON
CITY OF WICHITA DEC 1978
MID STATES CONST. CO.