

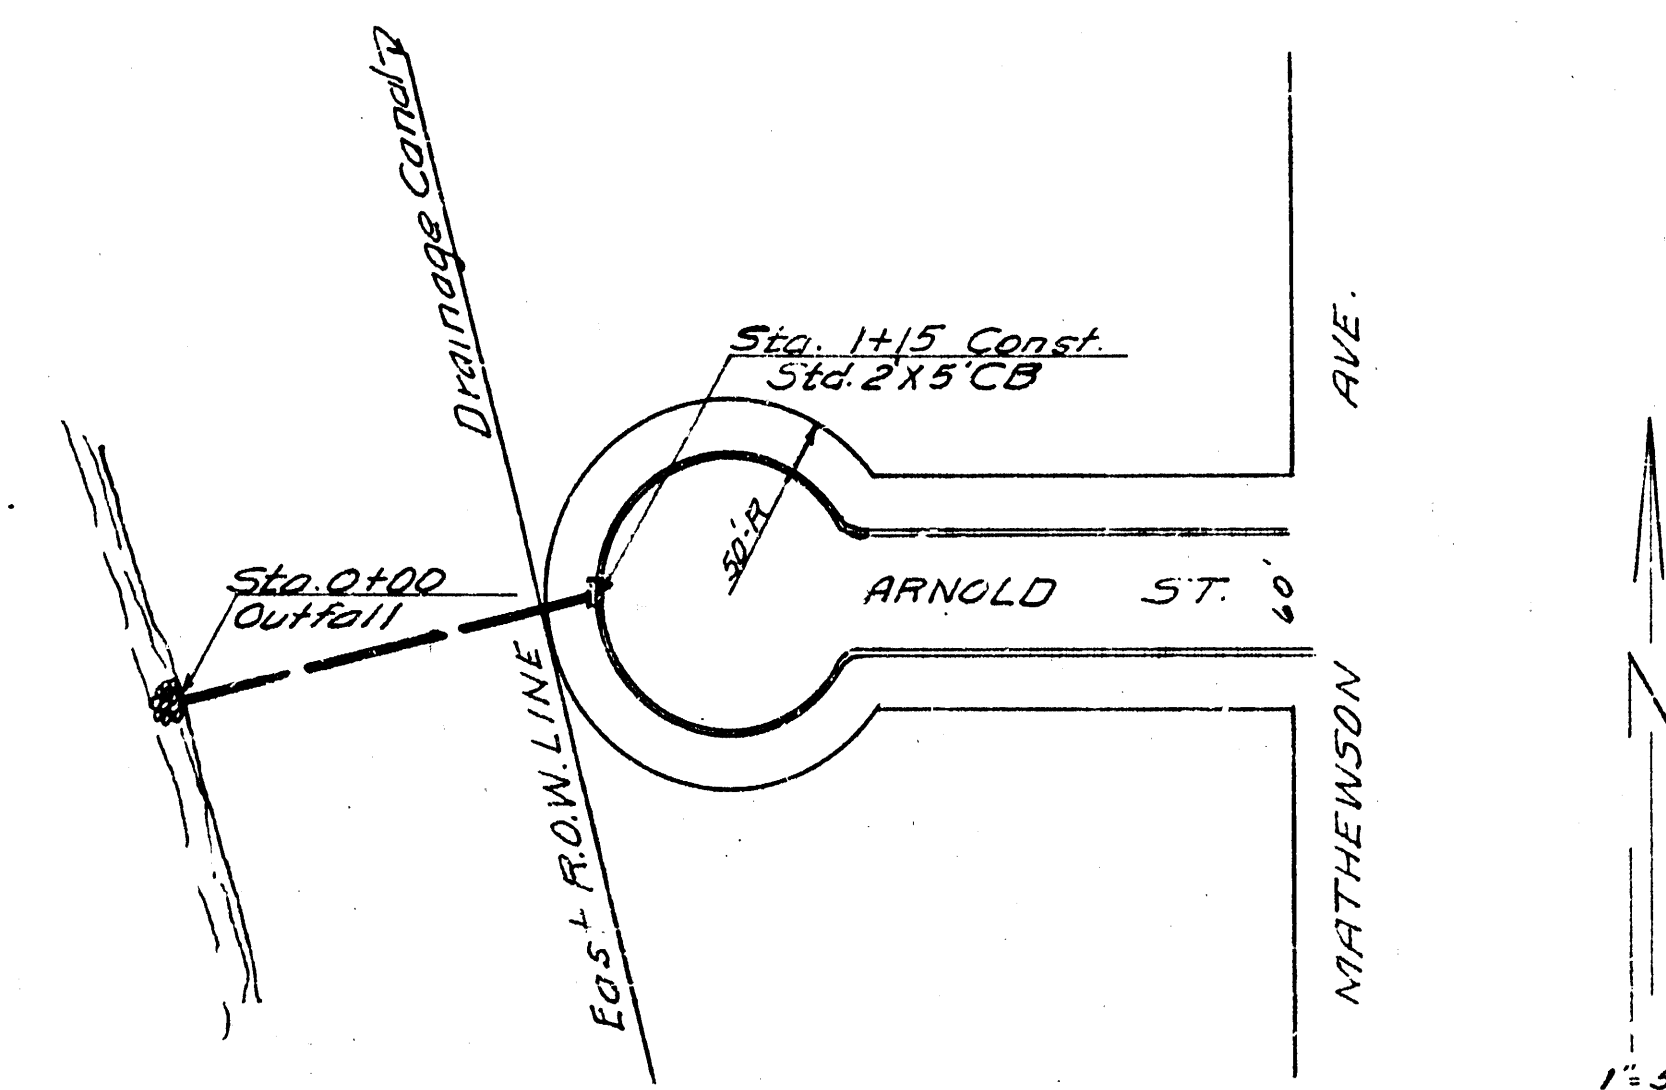
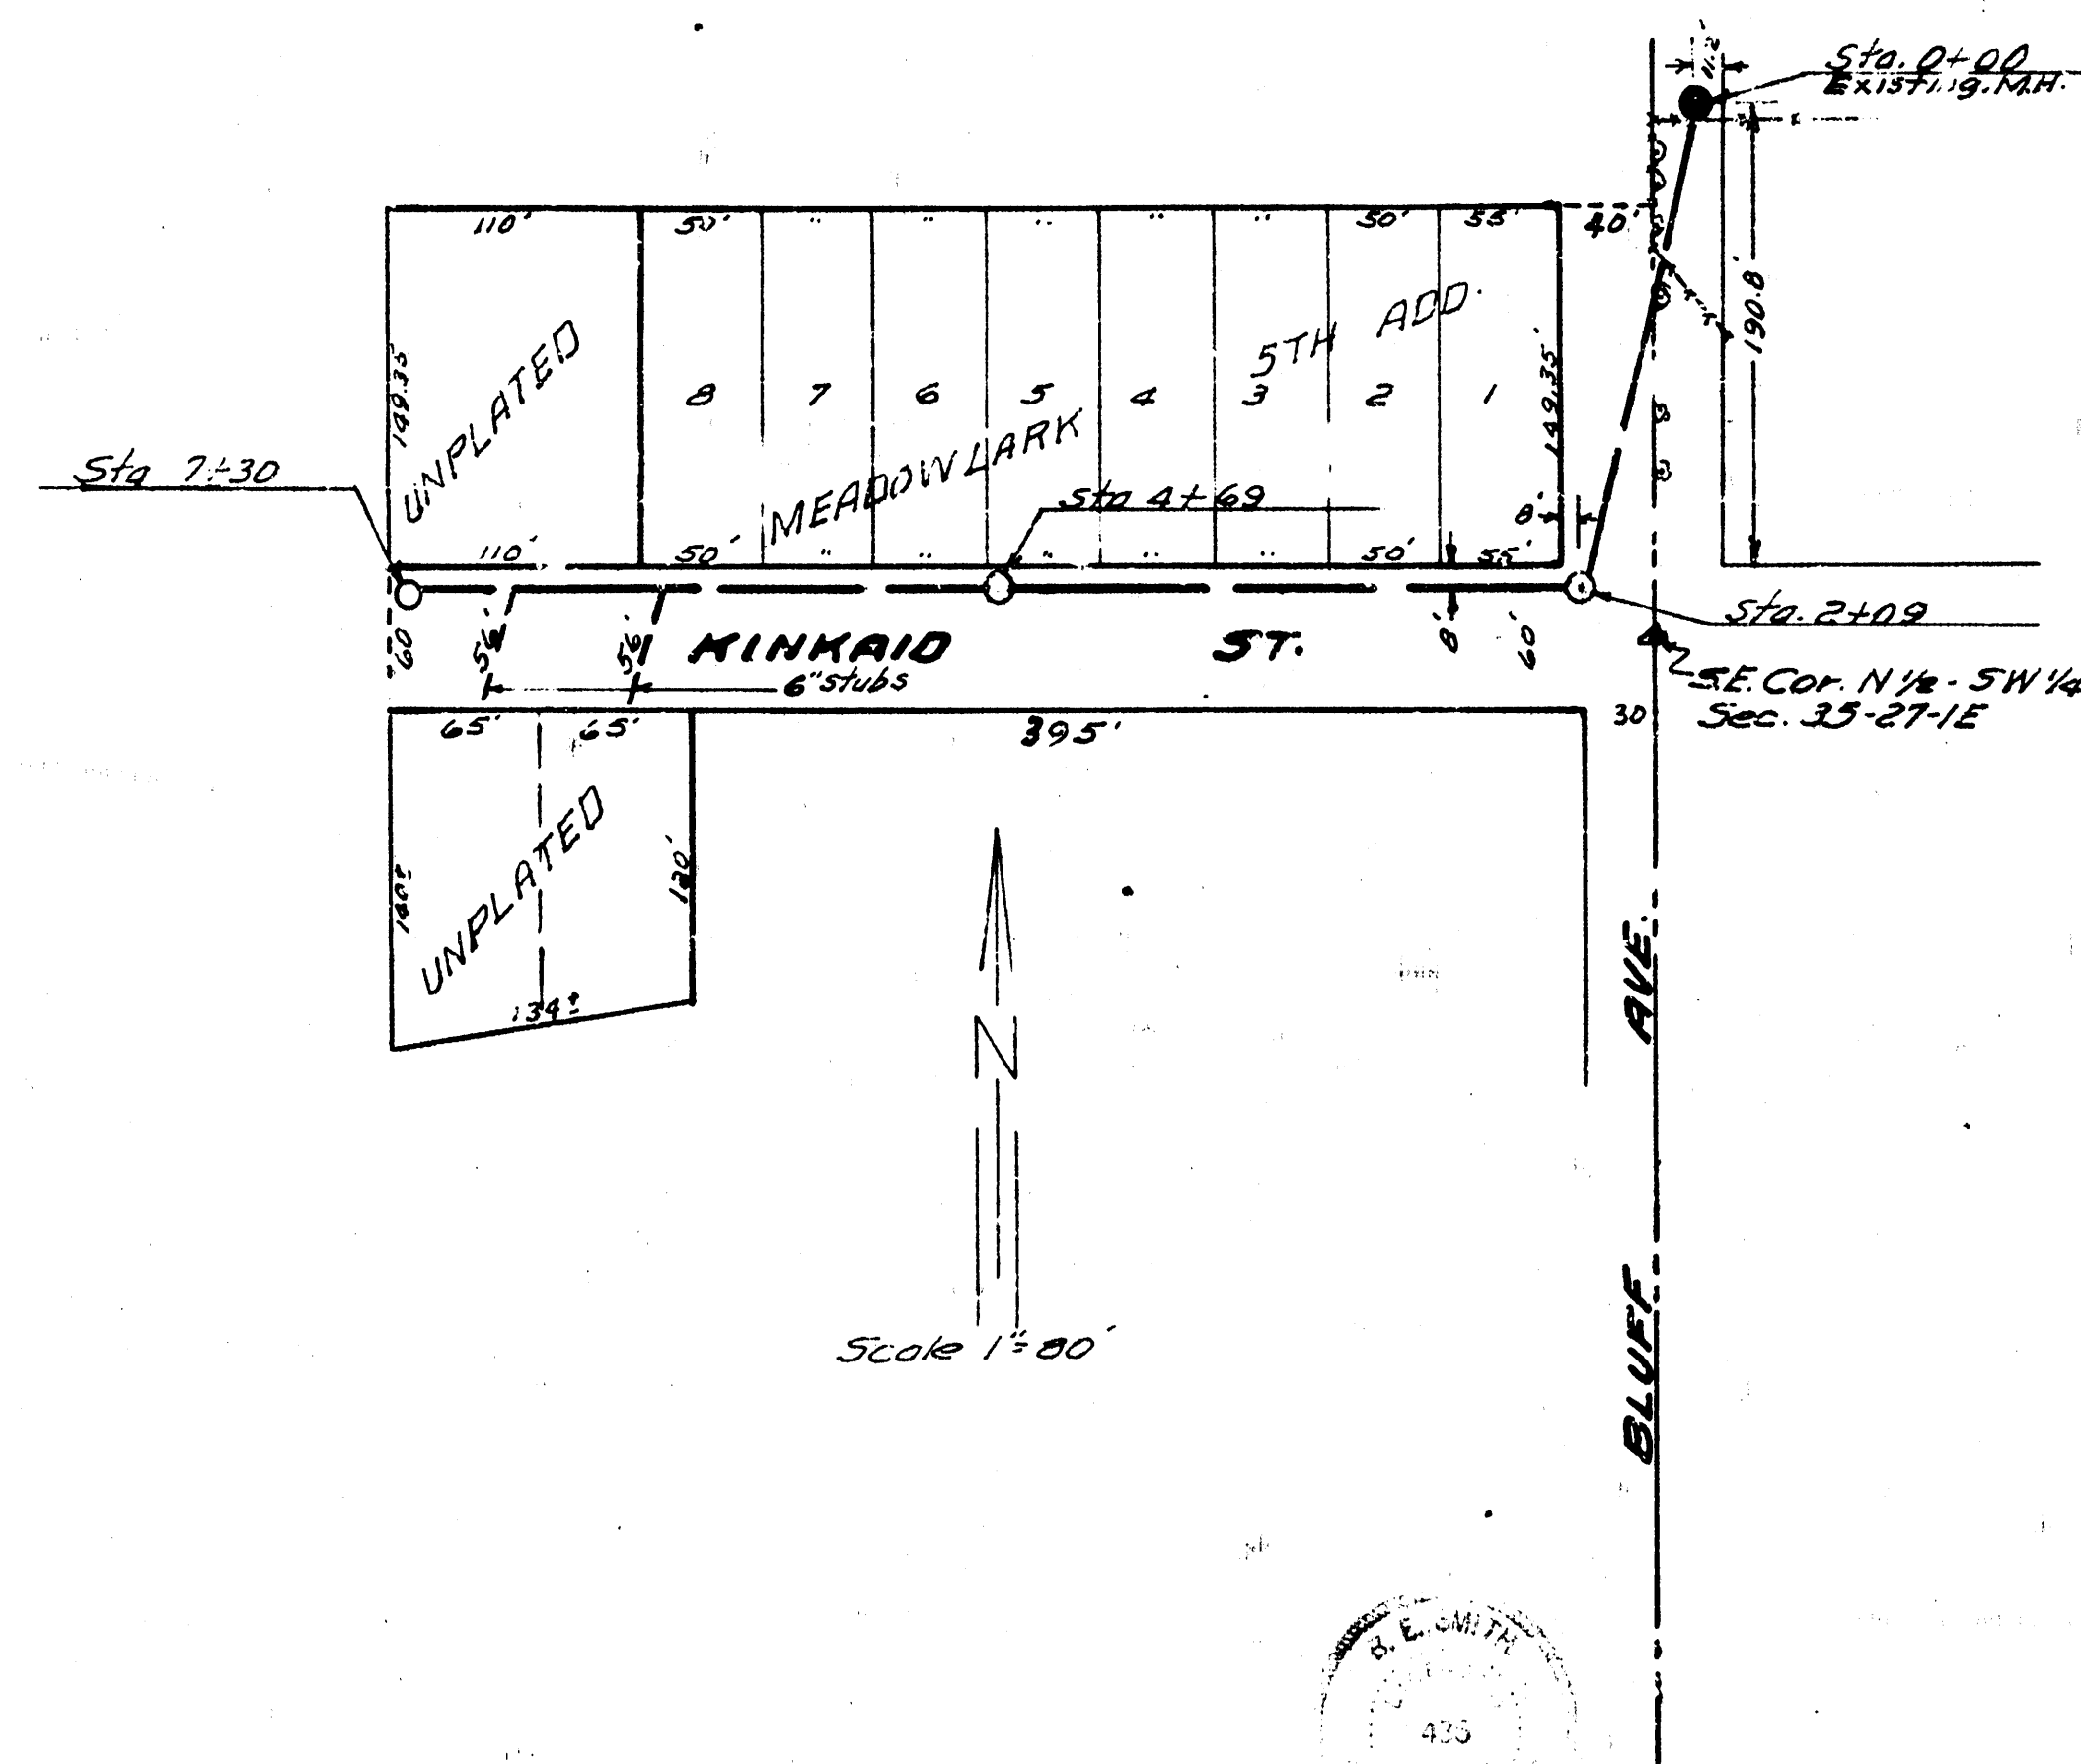


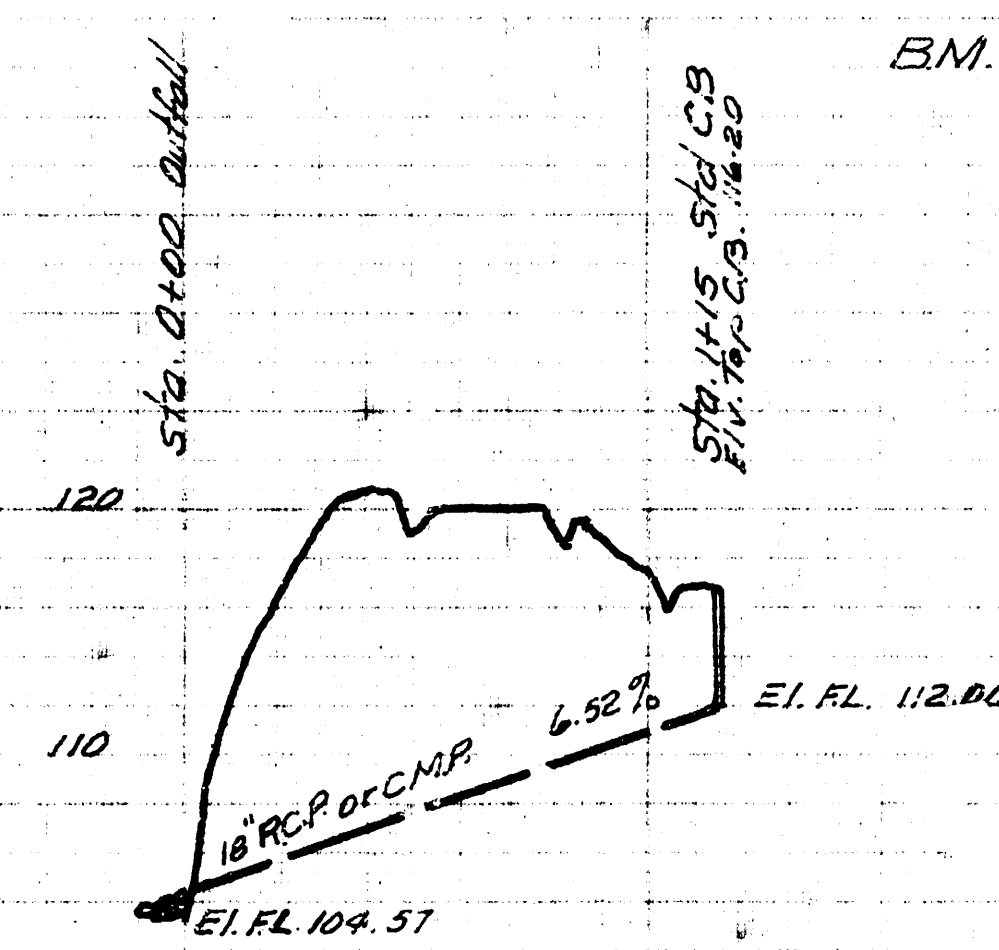

B.M. 129.18 N. Rim M.H. 0+00
Note: Trench for 6" stub shall be sand back fill.

B.M. 122.36 "X" 5th corner wingwall canal bridge @ 17th street.

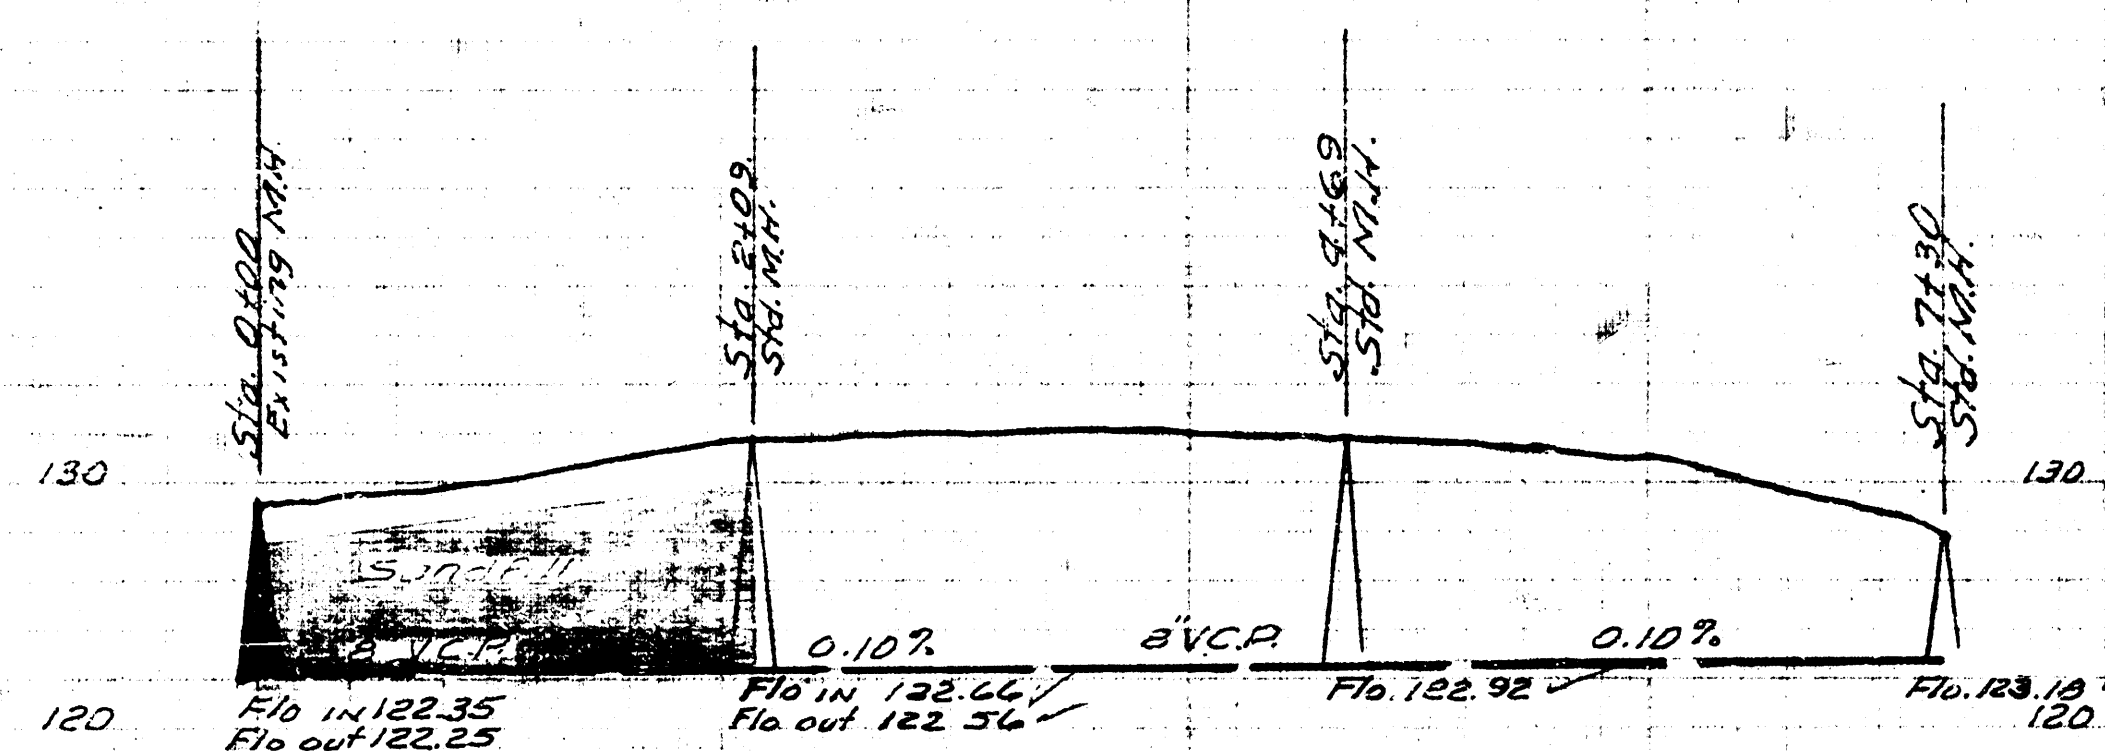

Note: From Sta 0+00 to 0+12 Pipe shall be encased in 6" of concrete.

LAT. 65 DCS SS12
CITY OF WICHITA KANSAS
B.E. SMITH CITY ENGINEER
Proj. No. C-24-41

PRIVATE SWS.
17th ST. DRAINAGE CANAL
CITY OF WICHITA KANSAS
B.E. SMITH CITY ENGINEER

Date 6-16-54
Designed by M.C. Clain
Checked by J.E.
Drawn by J.E.

Date 6-23-54
Drawn by M.C. Clain
Checked by J.E.
Drawn by J.E.