

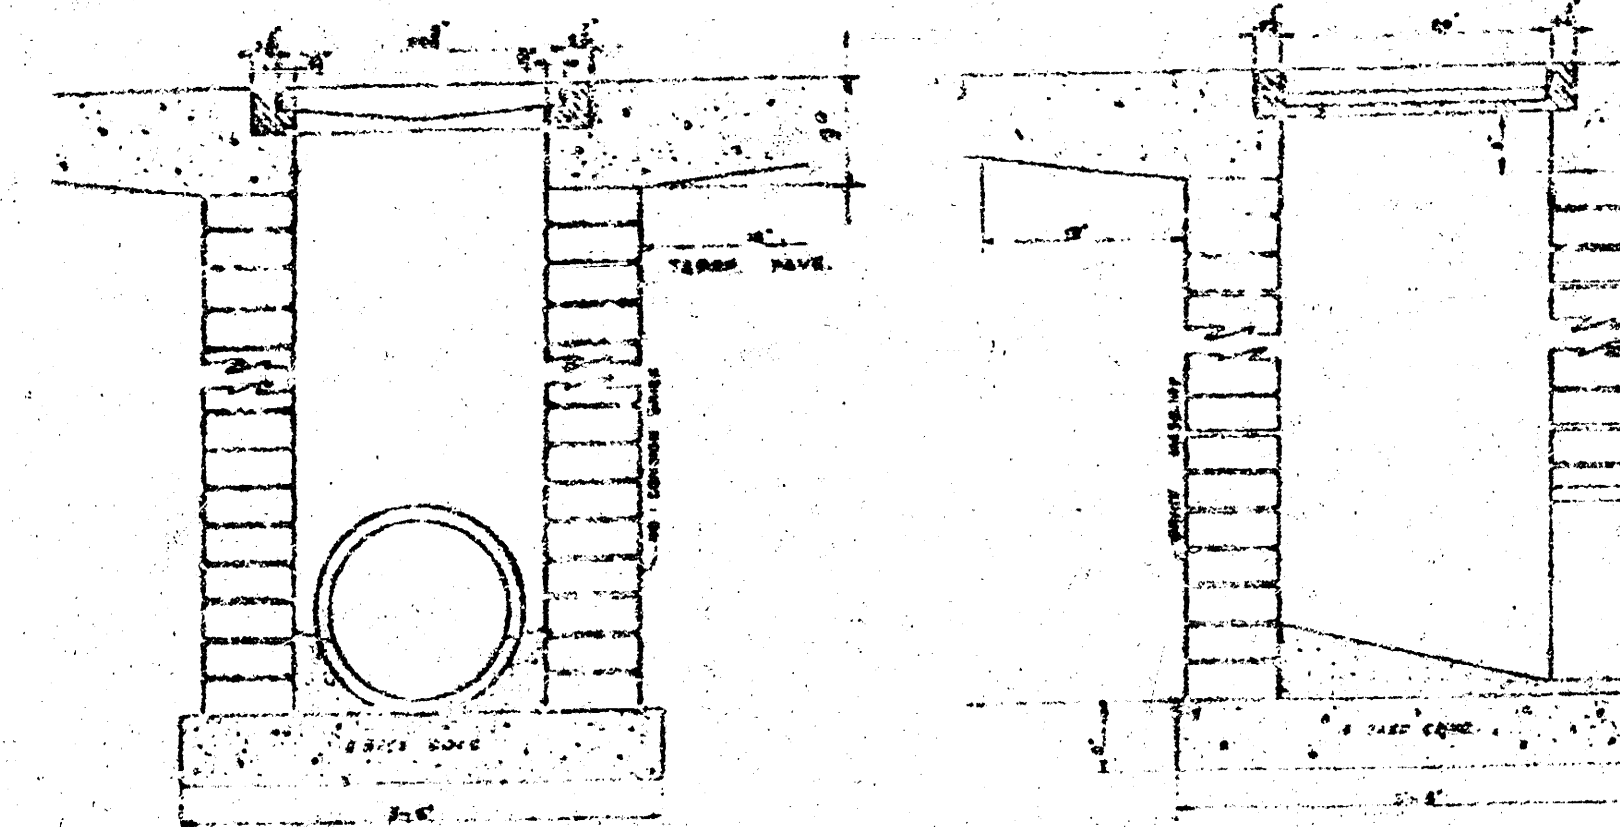





NOTED
CITY OF WICHITA
3/1/79
ENGINEER'S SIGNATURE

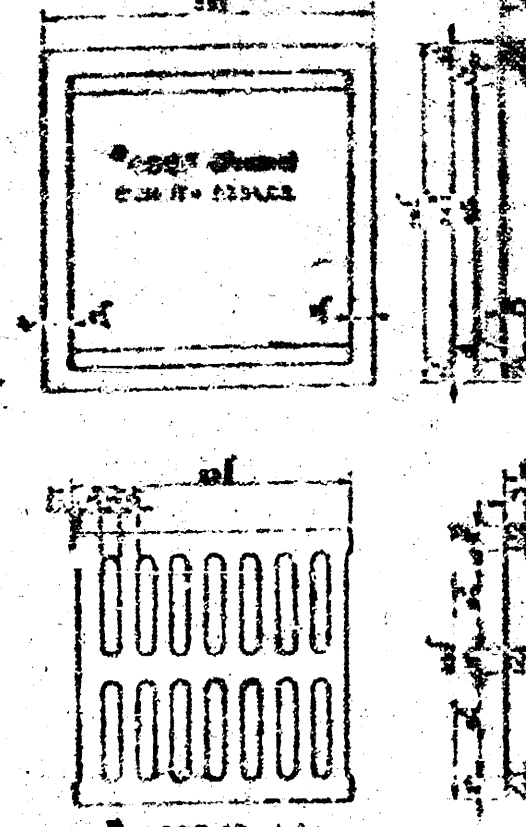

CITY OF WICHITA
PRIVATE SEWER GRABER NO.
468 76 245 80719 000 000 008

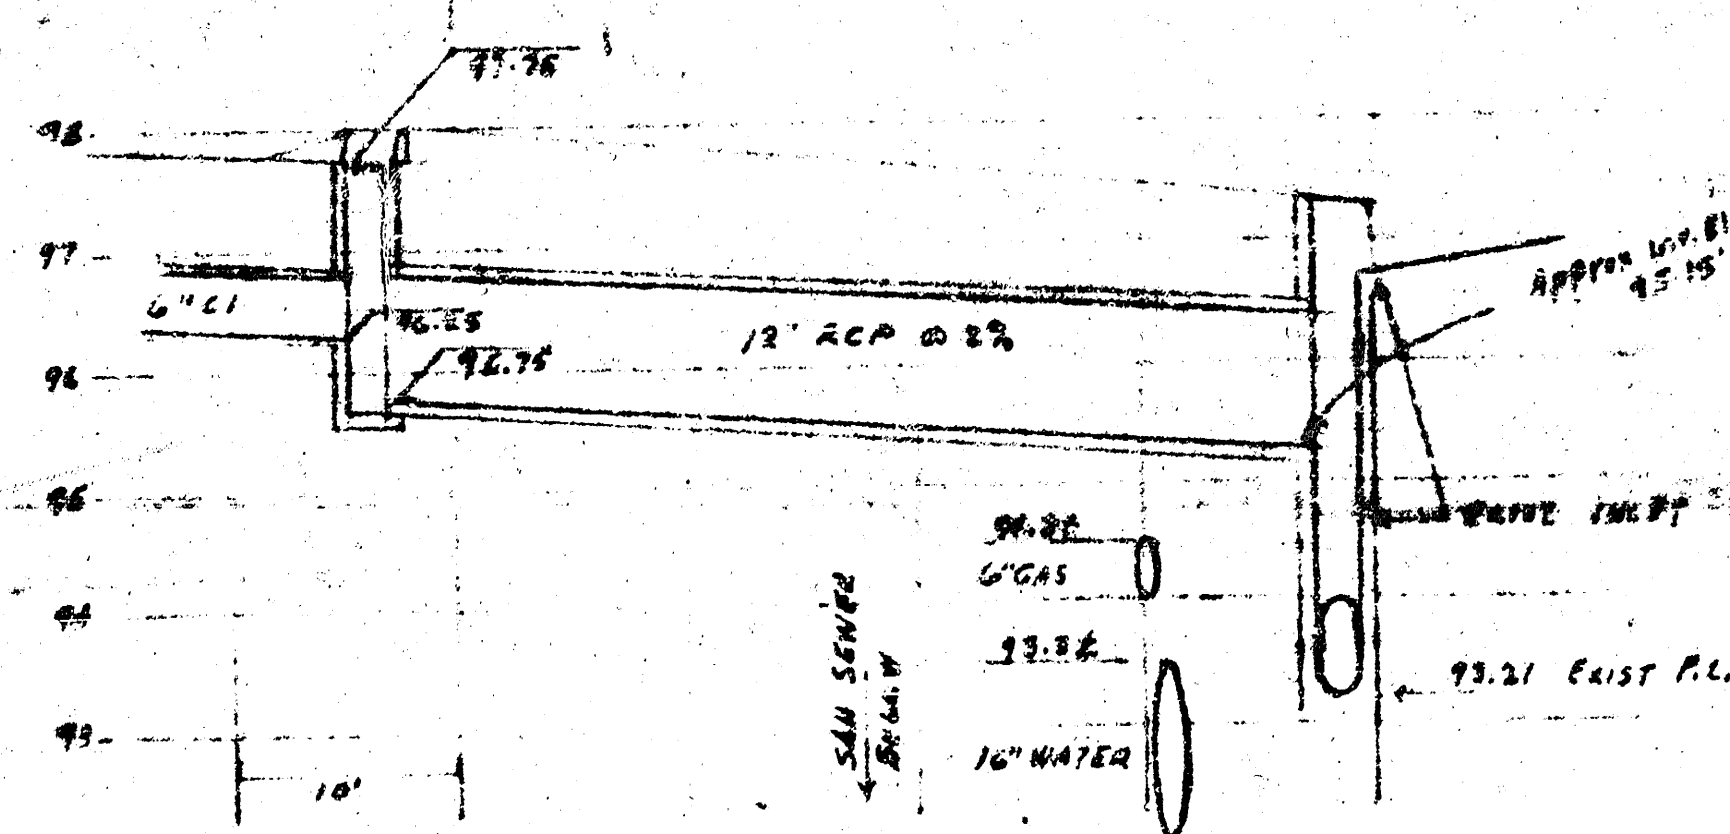


PROFILE

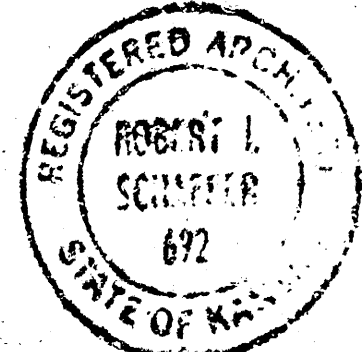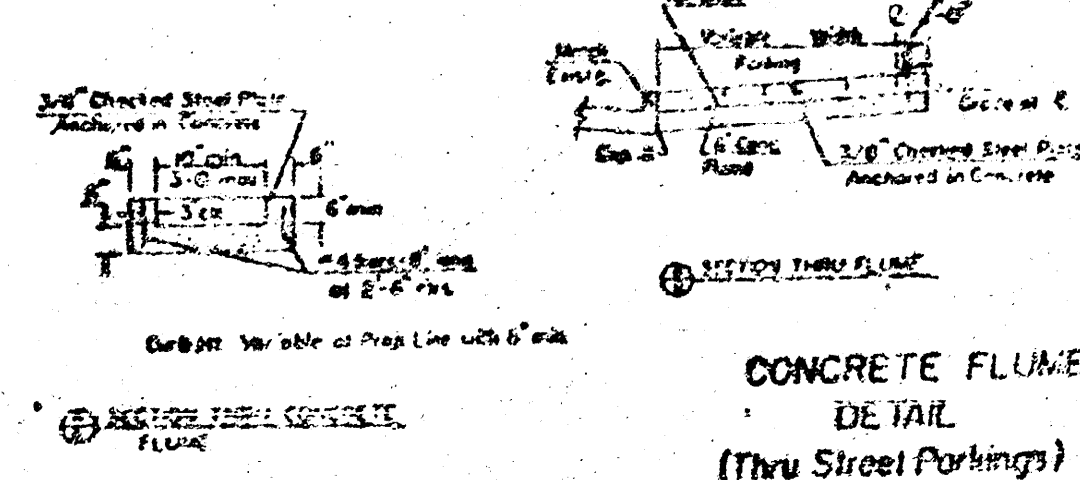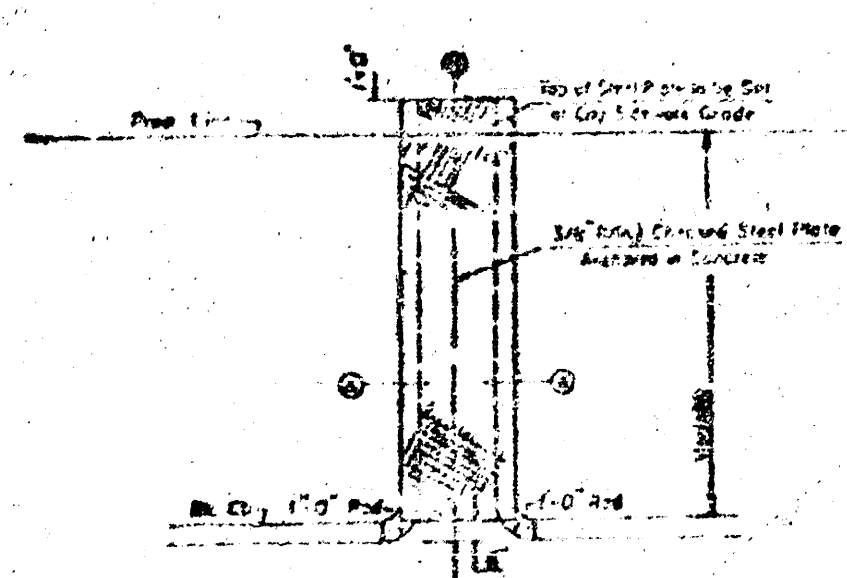

NORTH
1/4\"

ADDITION TO KANSAS GOLD STORAGE
WICHITA, KANSAS

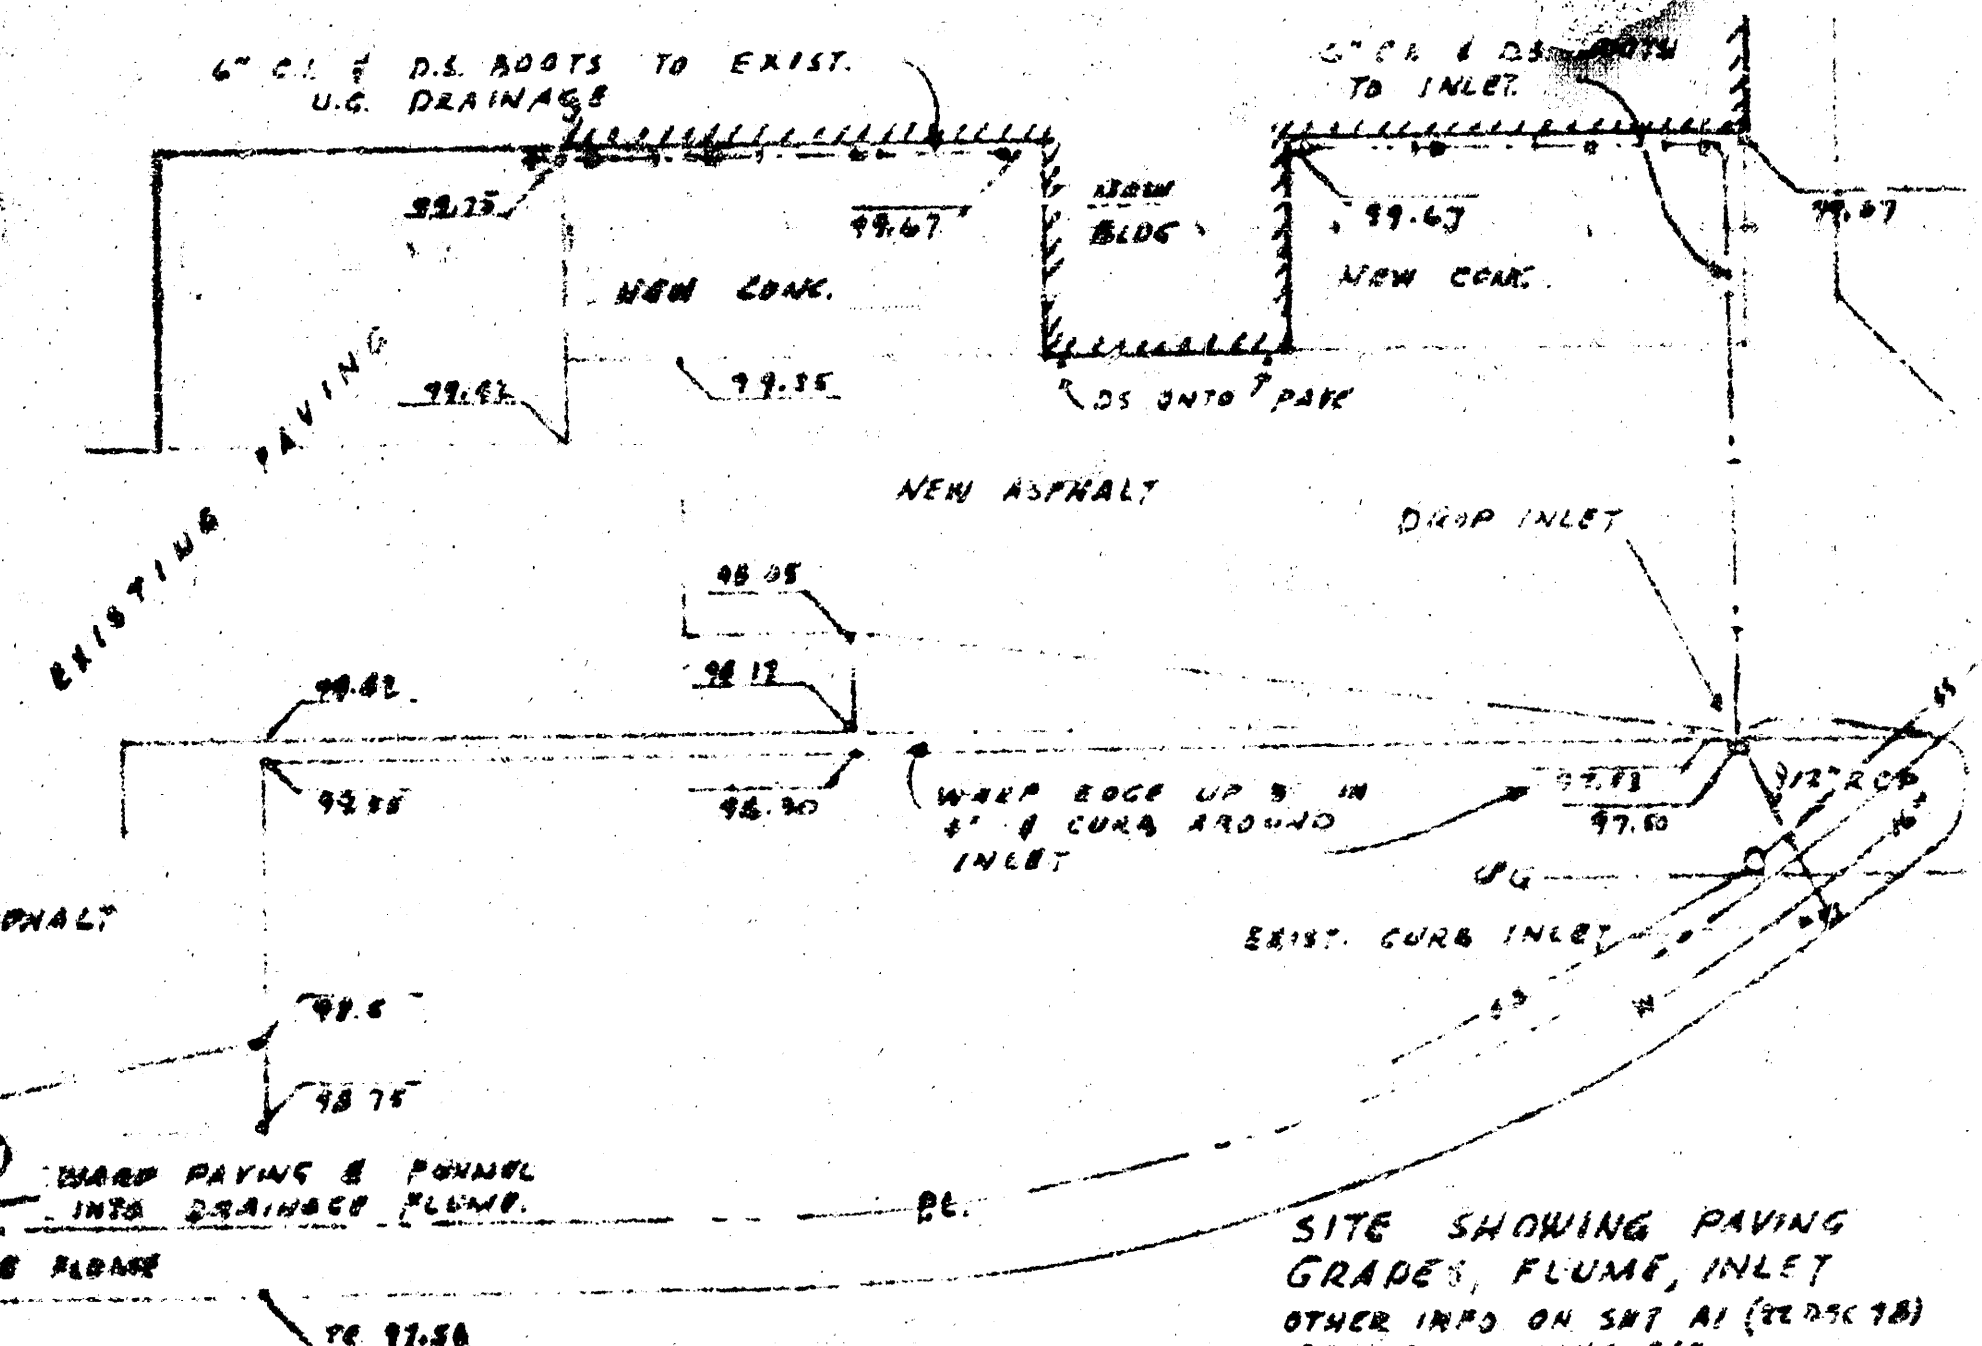

SITE SHOWING PAVING
GRADES, FLUME, INLET
OTHER INFO ON SET AT (200' DIA)
DRAWINGS UNCHANGED

JOB # 01742 1 MAR 79
SHEET # SR 1 OF 1



14-8-2-1

FILMED FROM THE BEST
AVAILABLE COPY...