

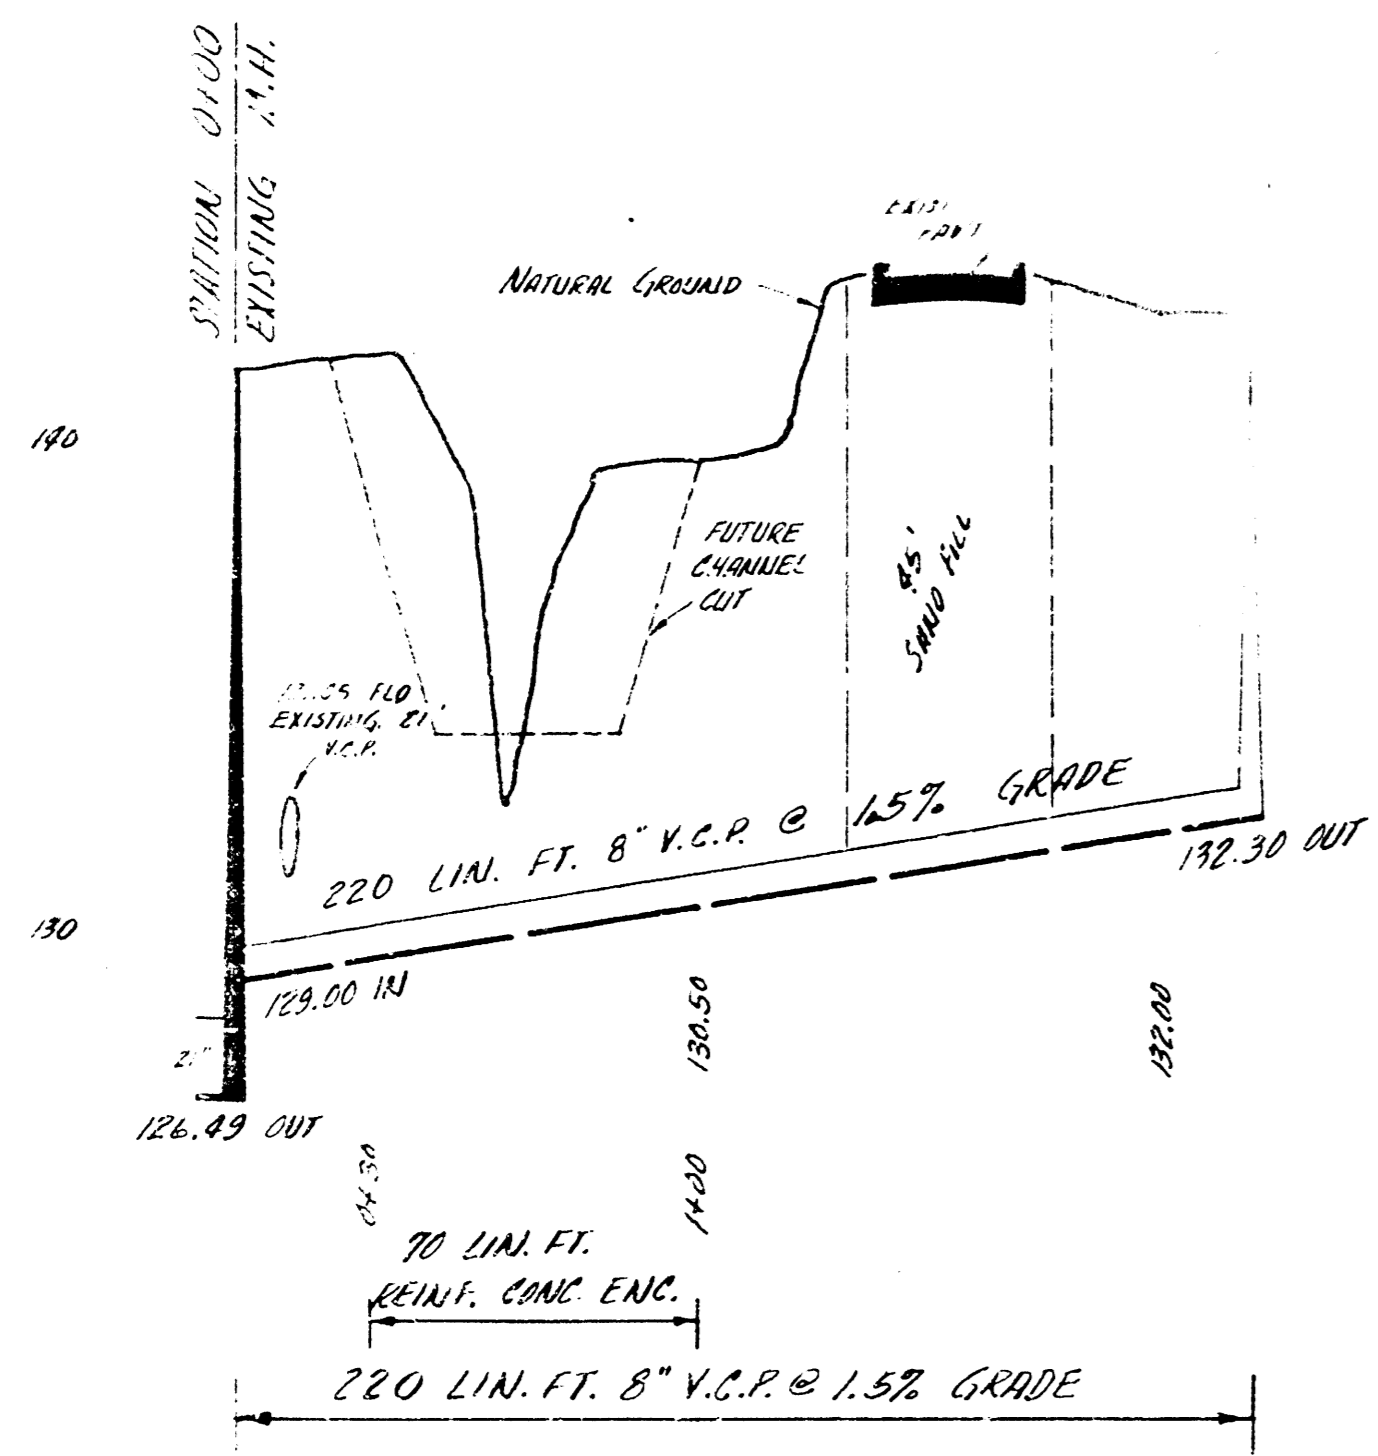


CHECK BY SURVEYOR AND CITY ENGINEER  
 DRAWN BY  
 DATE

B.M. 142.02 S. RIM M.H. STA 0+00  
 B.M. 139.83 STD. S.E. COR. OLIVER & PARK

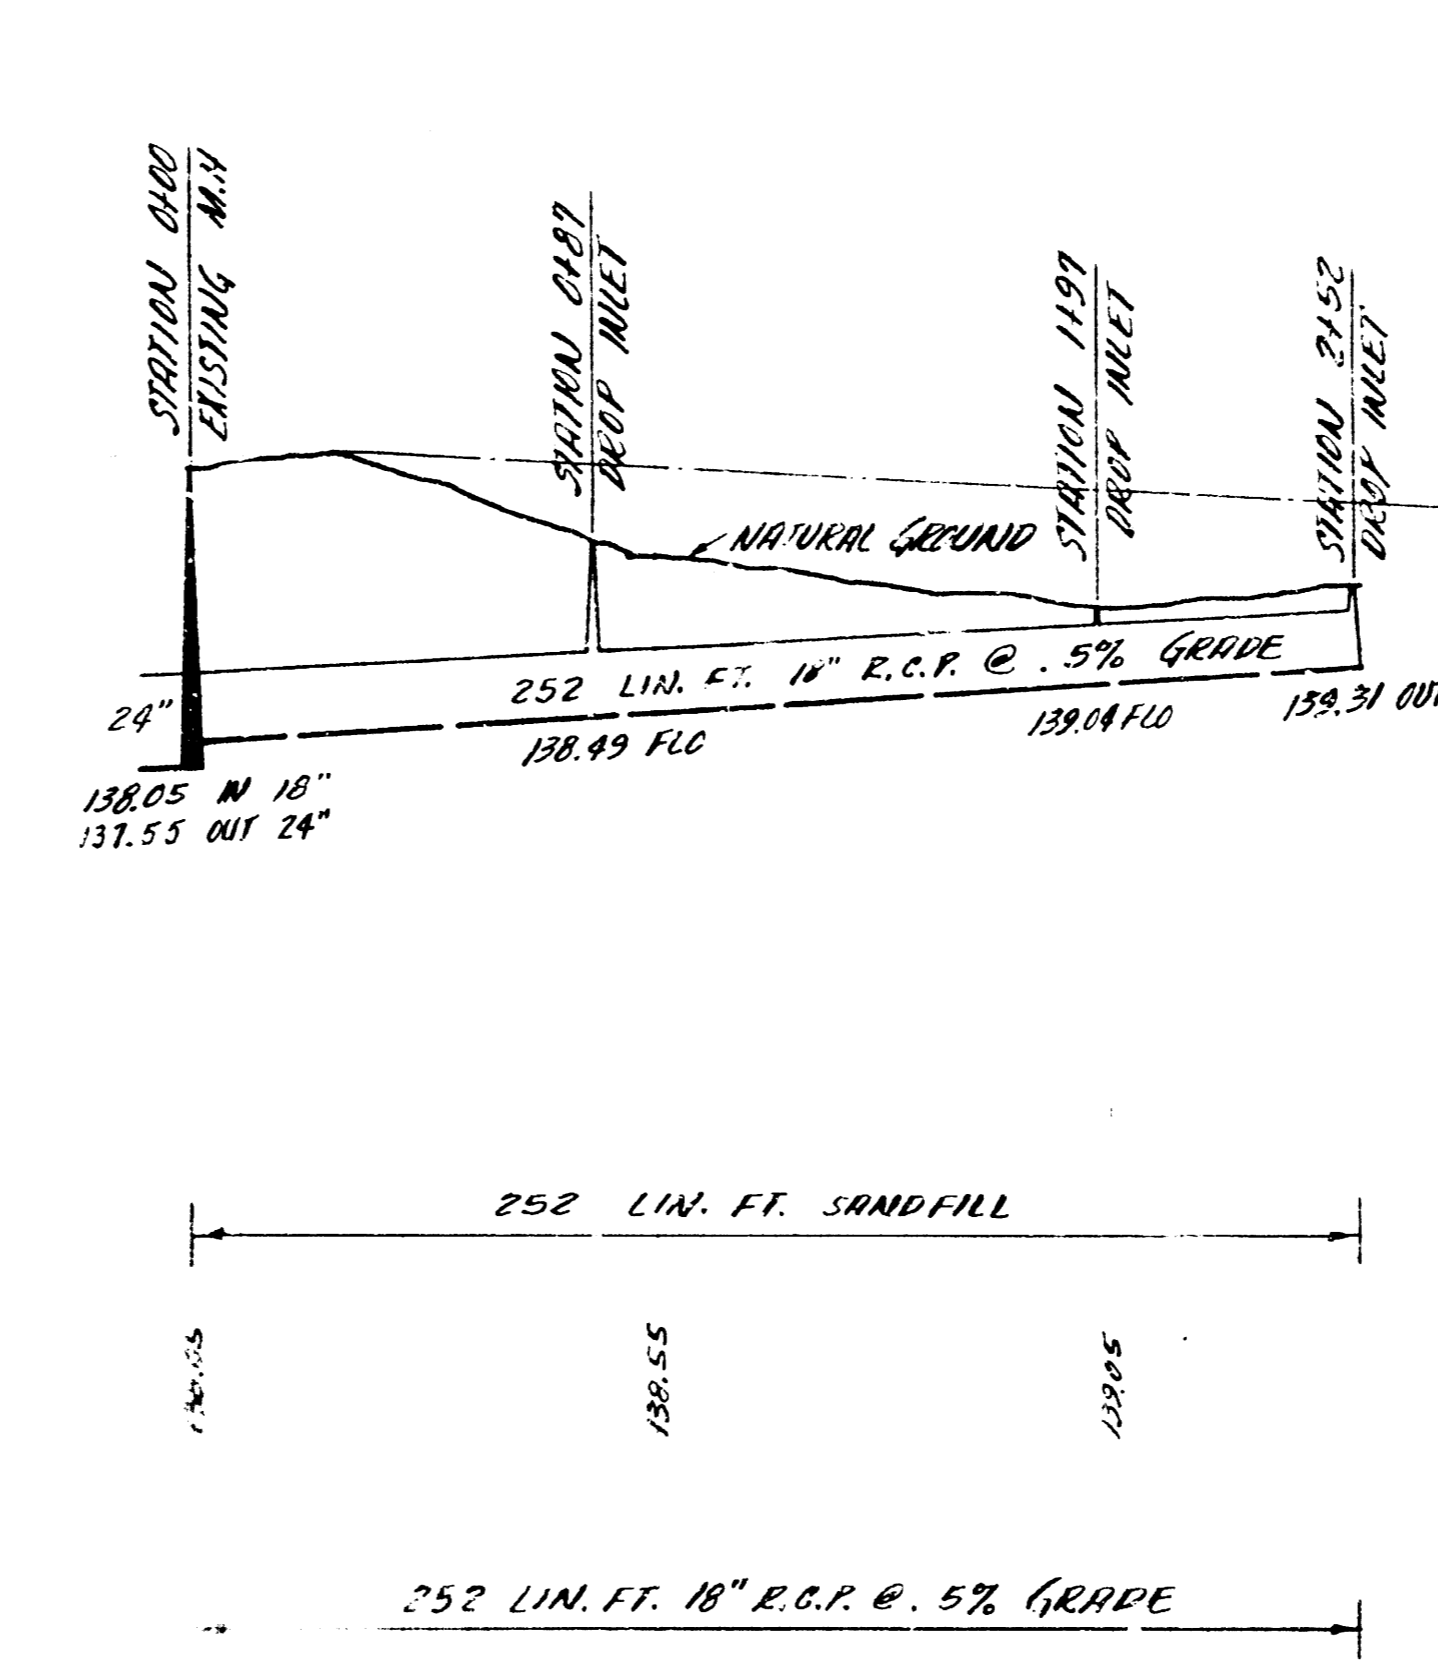

SANITARY SEWER FOR ADDITION TO  
 PARKLANE SHOPPING CENTER  
 CITY OF WICHITA, KANSAS  
 B.E. SMITH CITY ENGINEER  
 PRIVATE JOB DATE-

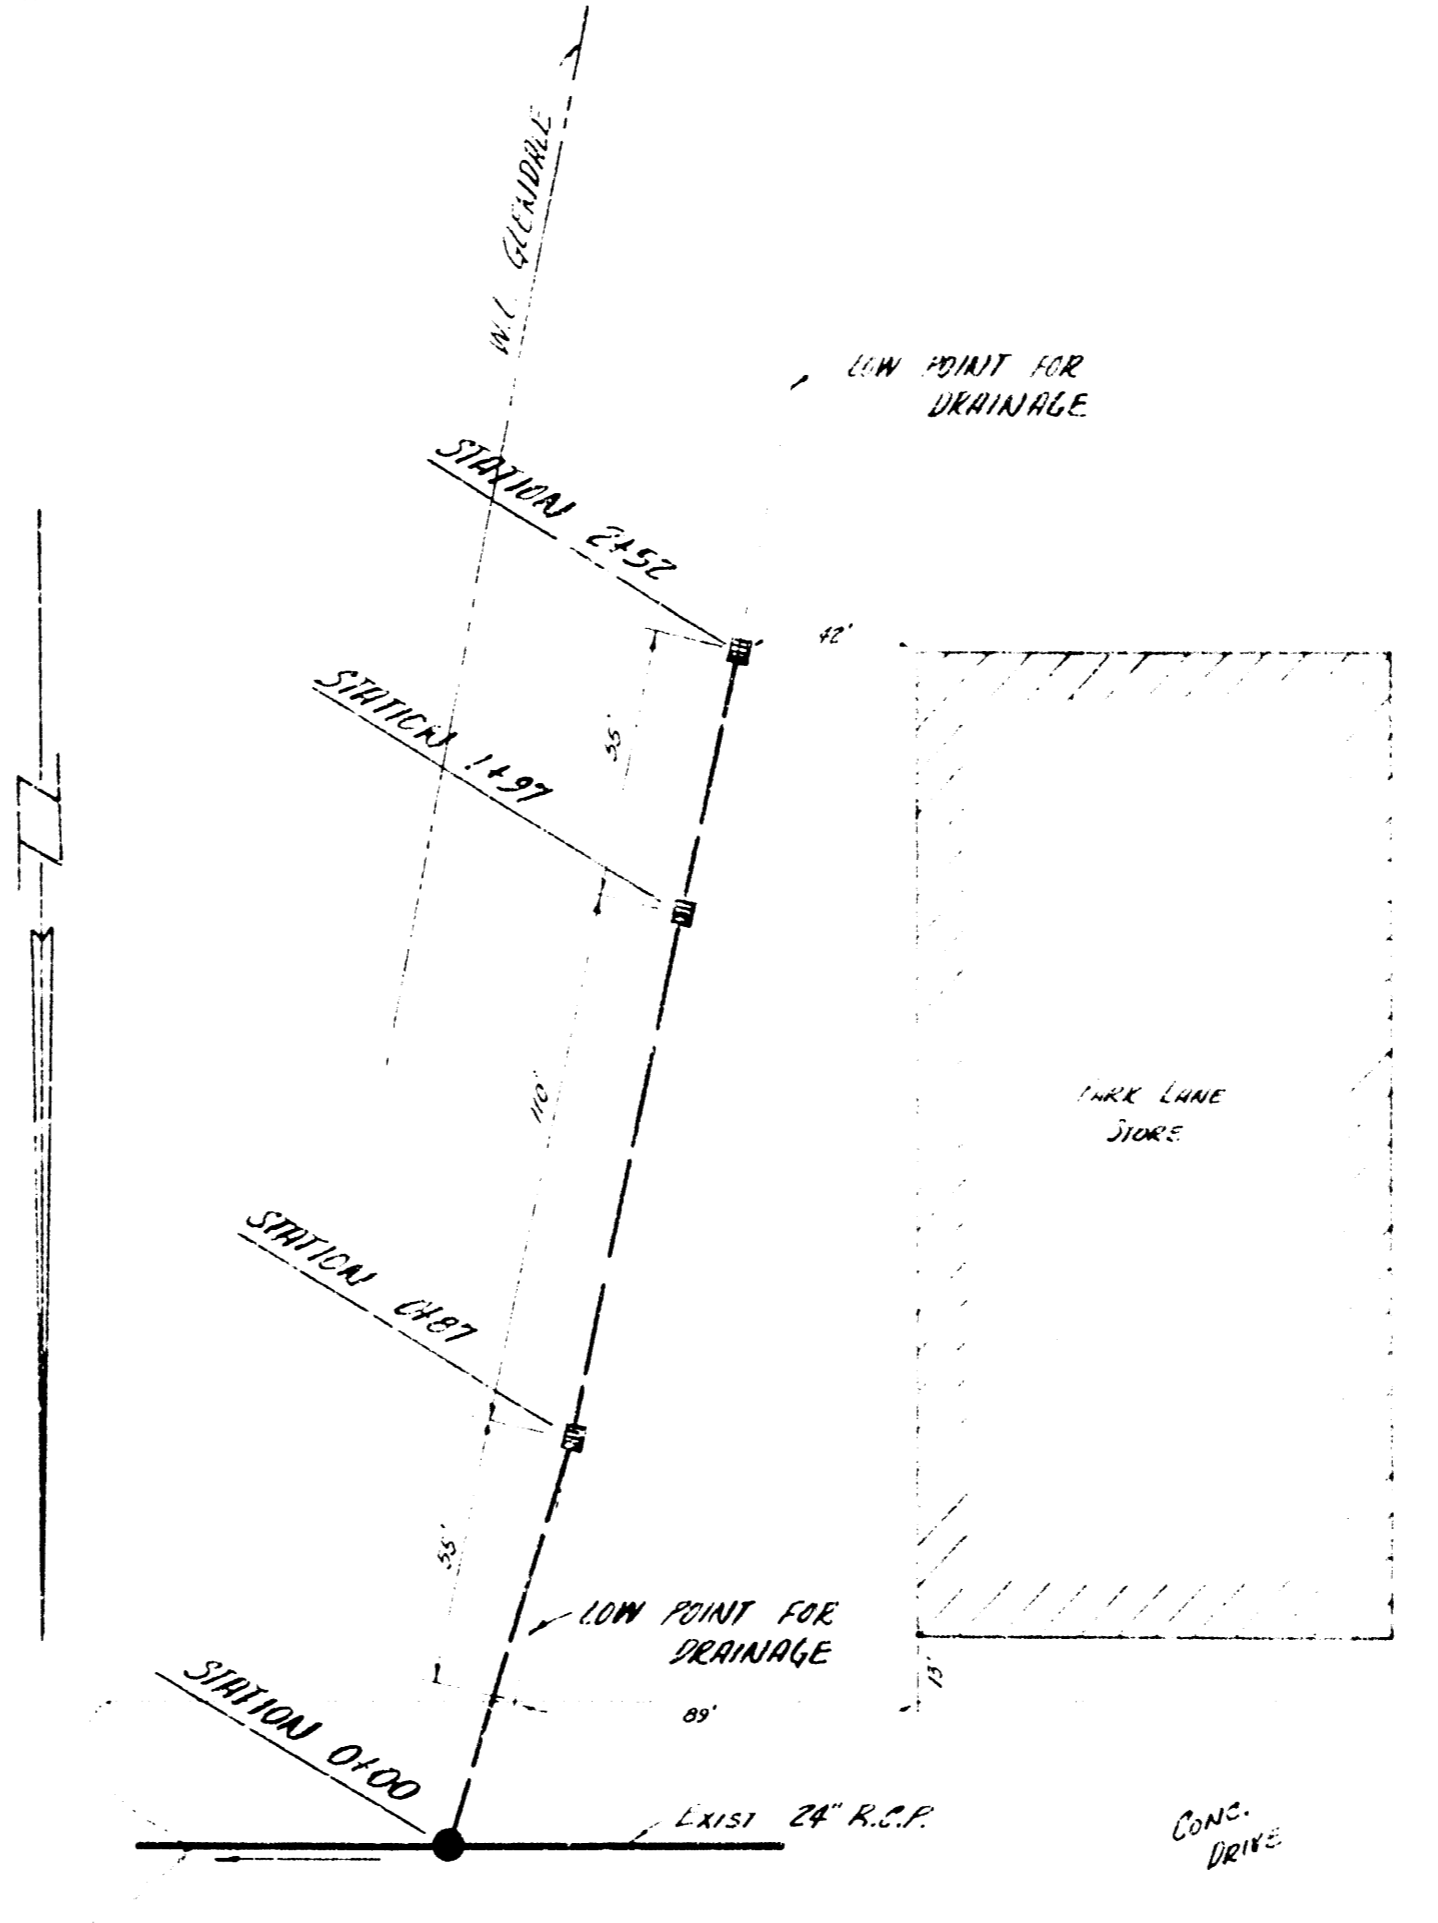

PLAN SCALE 1"=40'  
 PROFILE SCALE 1"=40' HOR, 1"=8' VERT.

STORM SEWER FOR ADDITION  
 TO PARKLANE SHOPPING CENTER  
 CITY OF WICHITA, KANSAS  
 B.E. SMITH CITY ENGINEER  
 PRIVATE JOB DATE-