



Date
 8-19-54
 Plan by
 McClain
 Checked by
 J.T.
 Book No.
 15-10

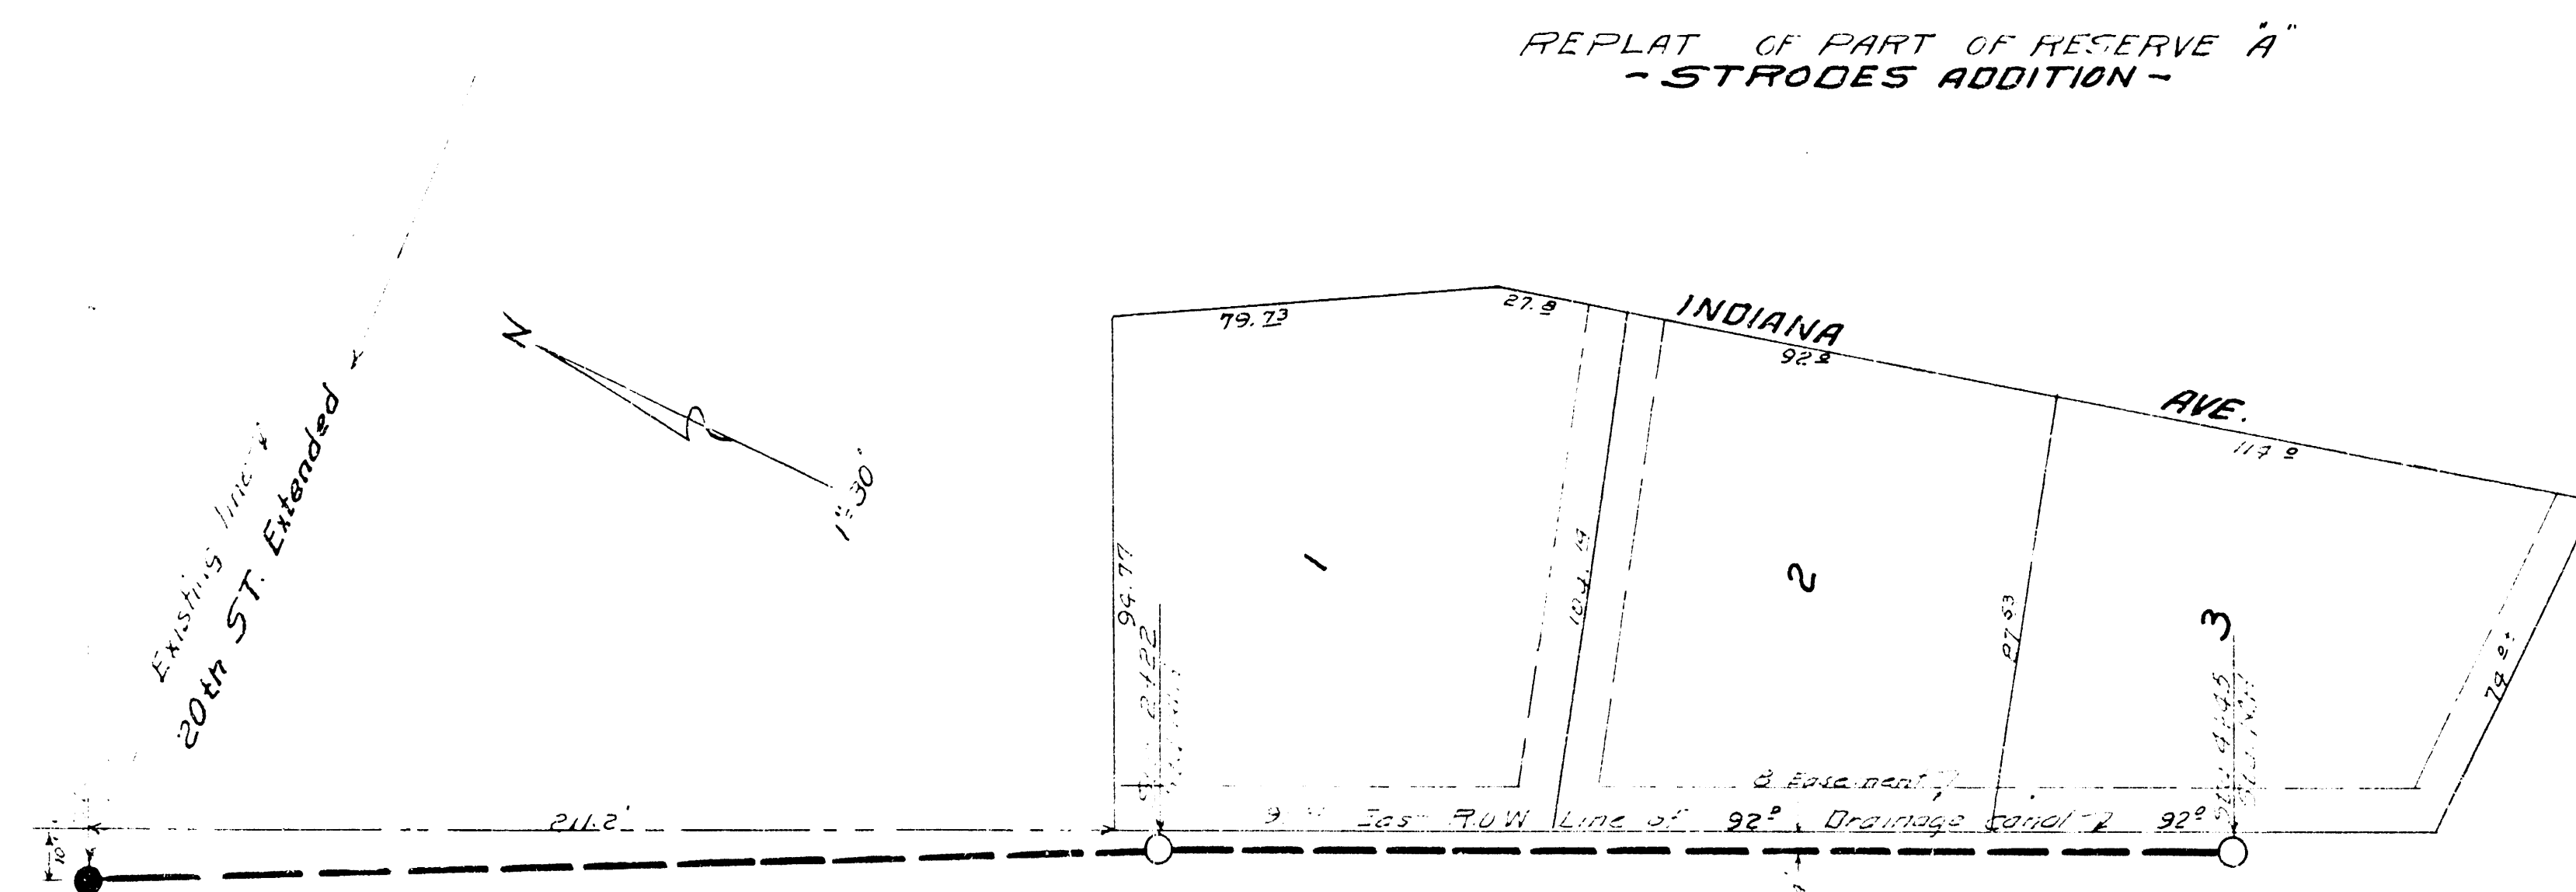


BM 109.34 East on N. 0+00

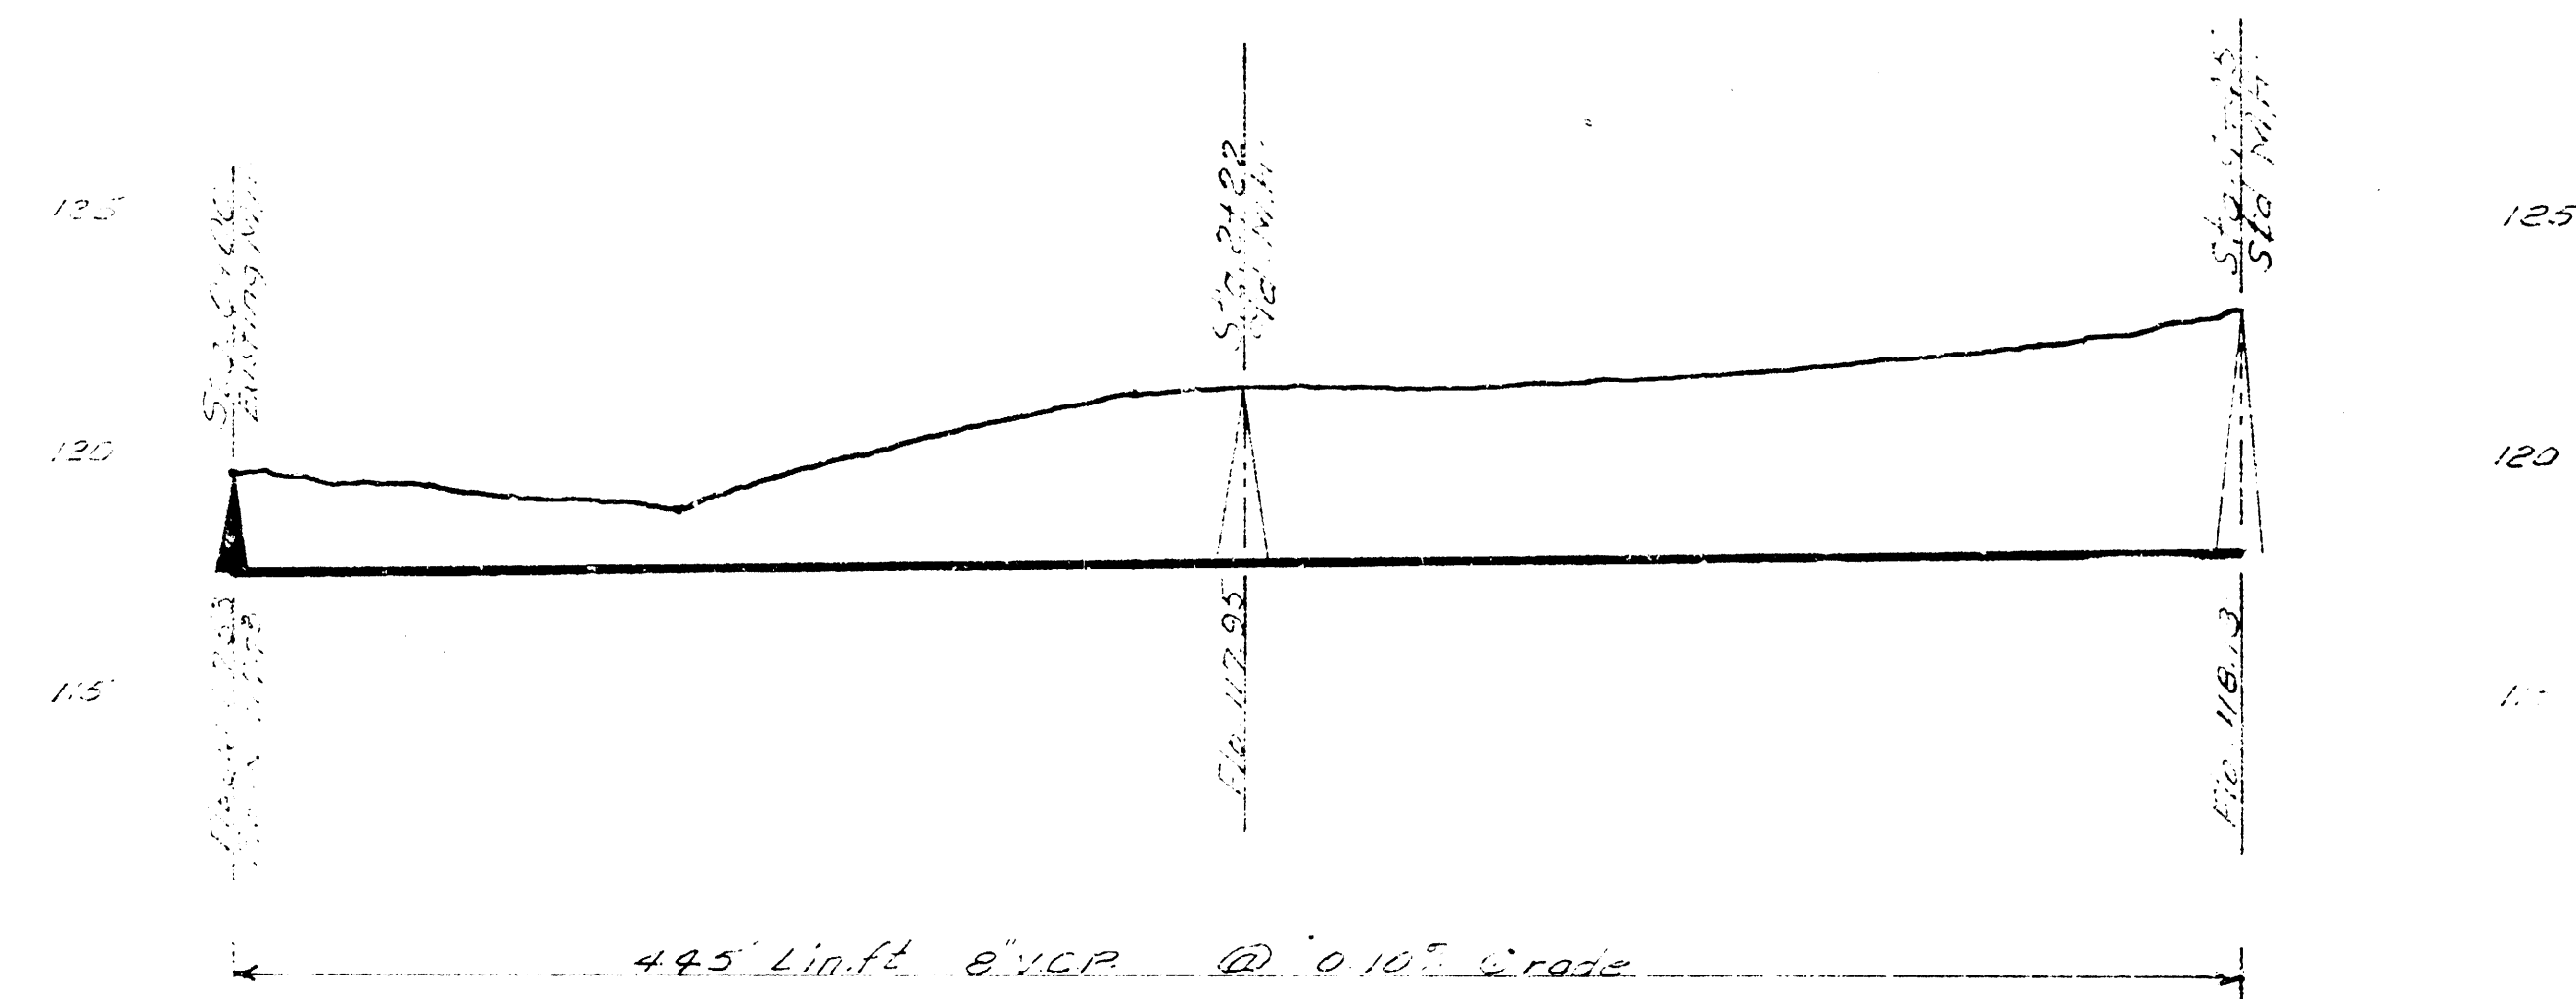


Note: All line with less than 30" of cover shall be encased.

SAN SEWER in Replot Res A STRODES ADD
 CITY OF WICHITA KANSAS
 BESMITH CITY ENGINEER
 Private Contract

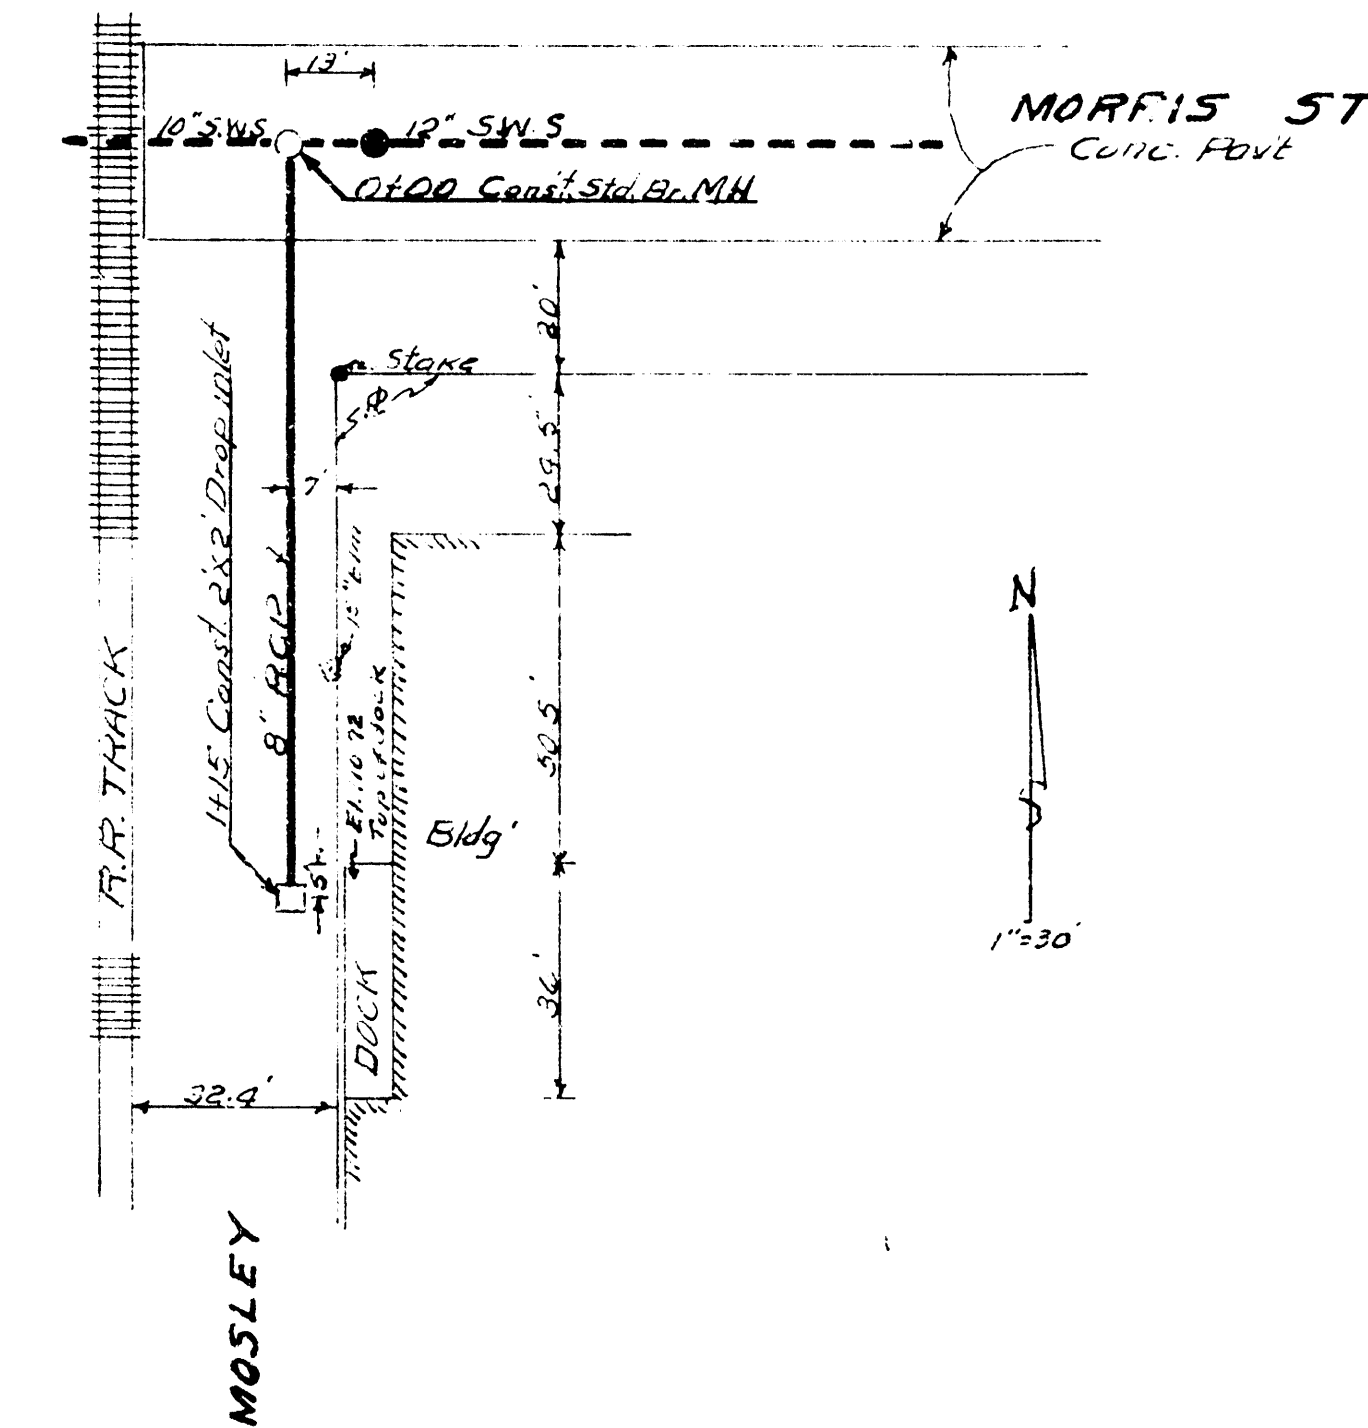

BM 109.34 Spike E. St. pole EL Mosley & S.S. Morris

Date
 11-5-54
 Plan by
 McClain
 Checked by
 J.T.
 Book No.
 CHM 78

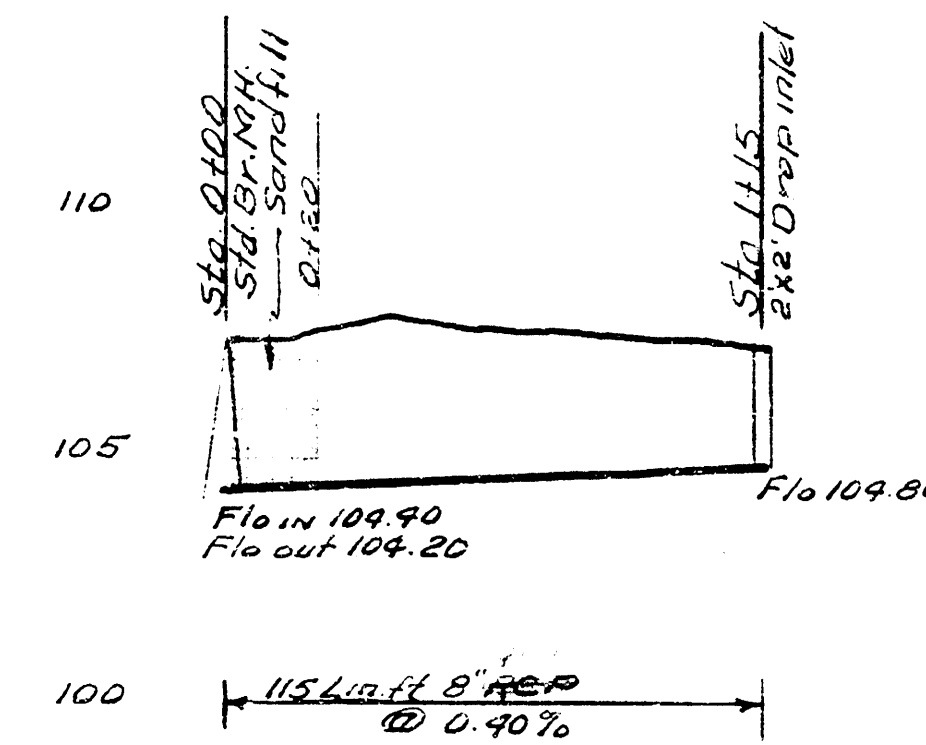

SWS EXTENTION - MOSLEY & MORRIS
 CITY OF WICHITA KANSAS
 BESMITH CITY ENGINEER
 Private Contract