
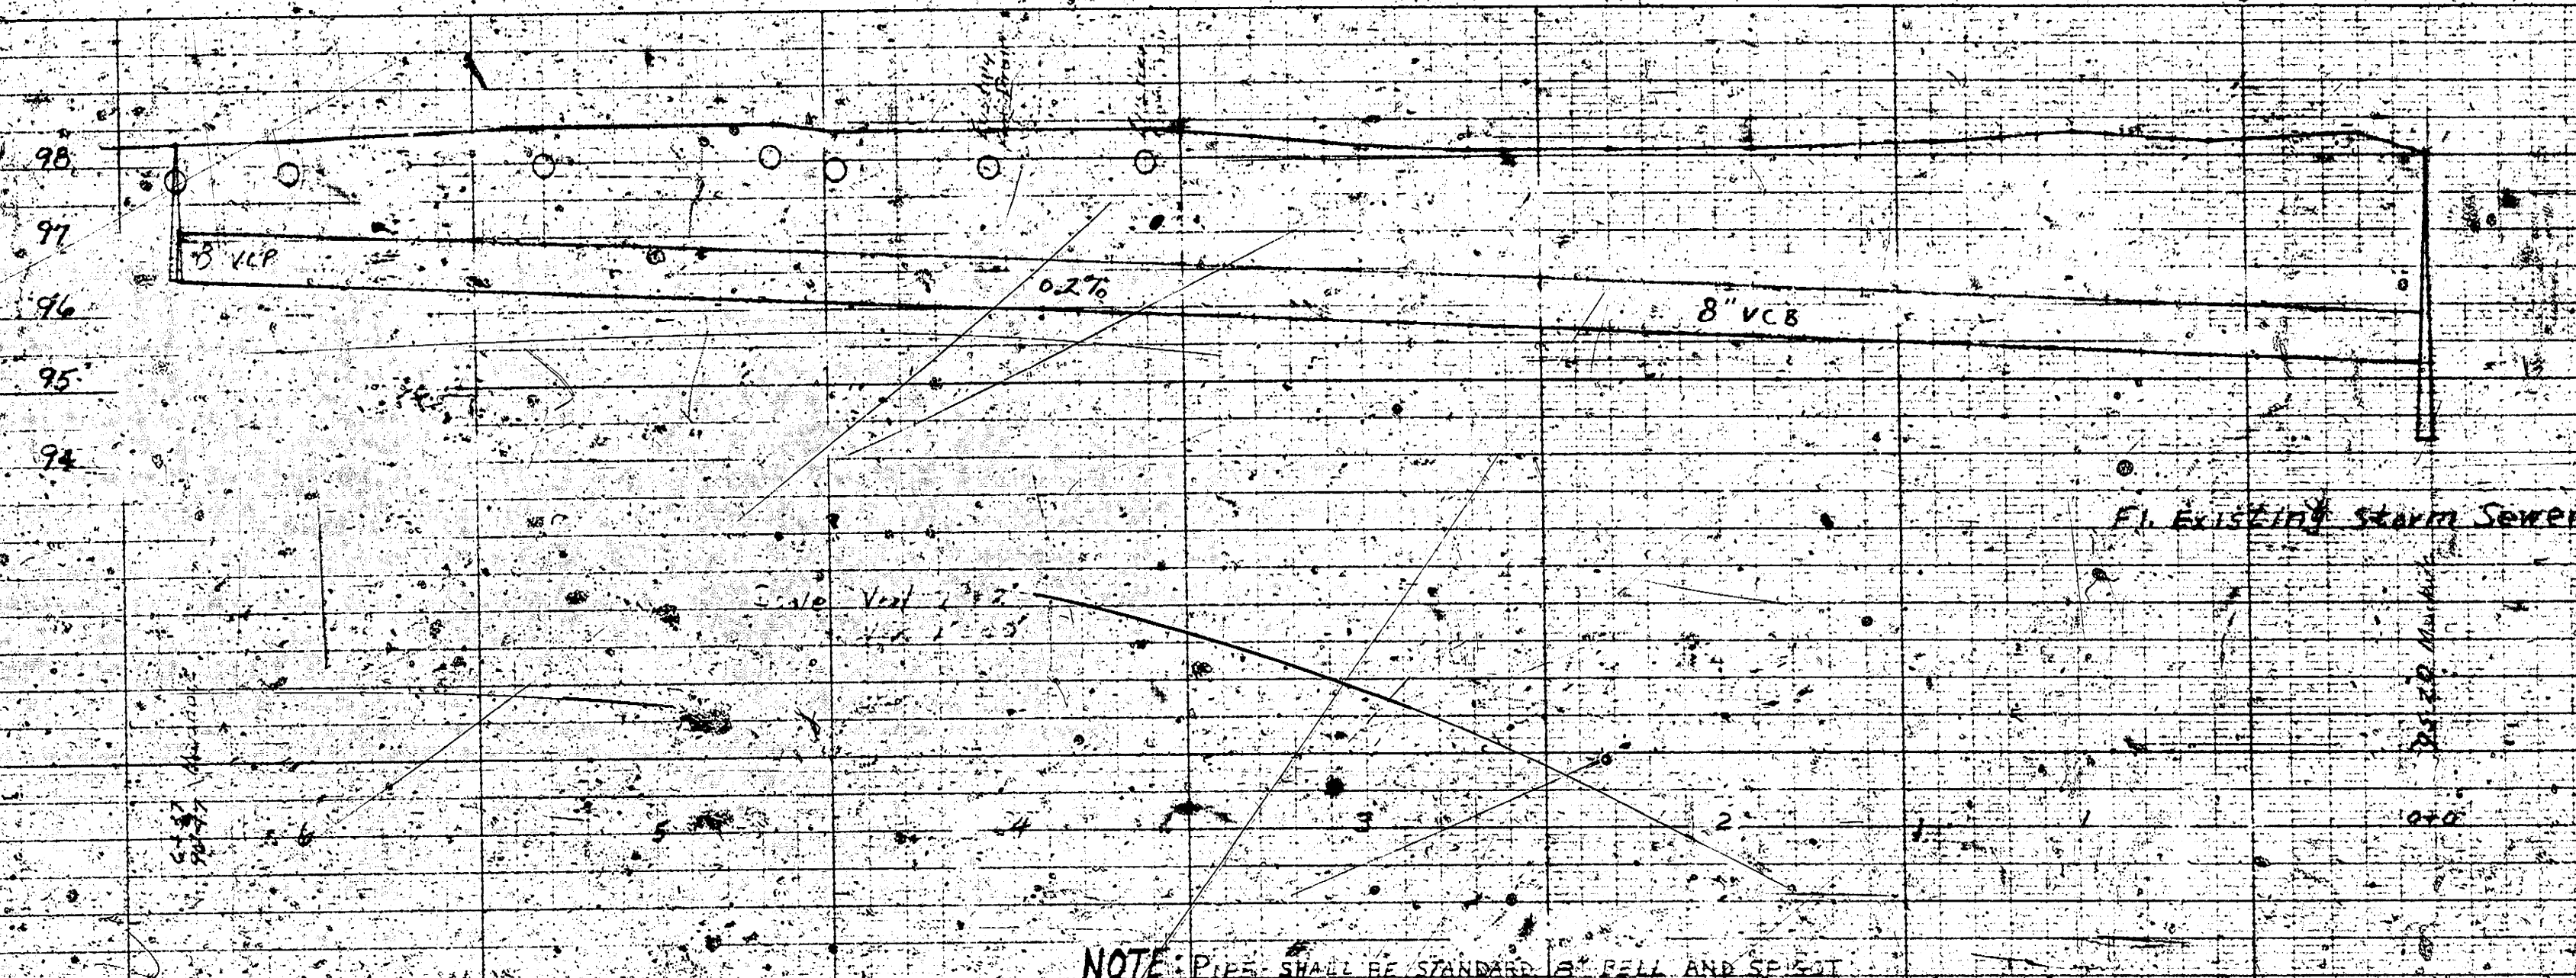
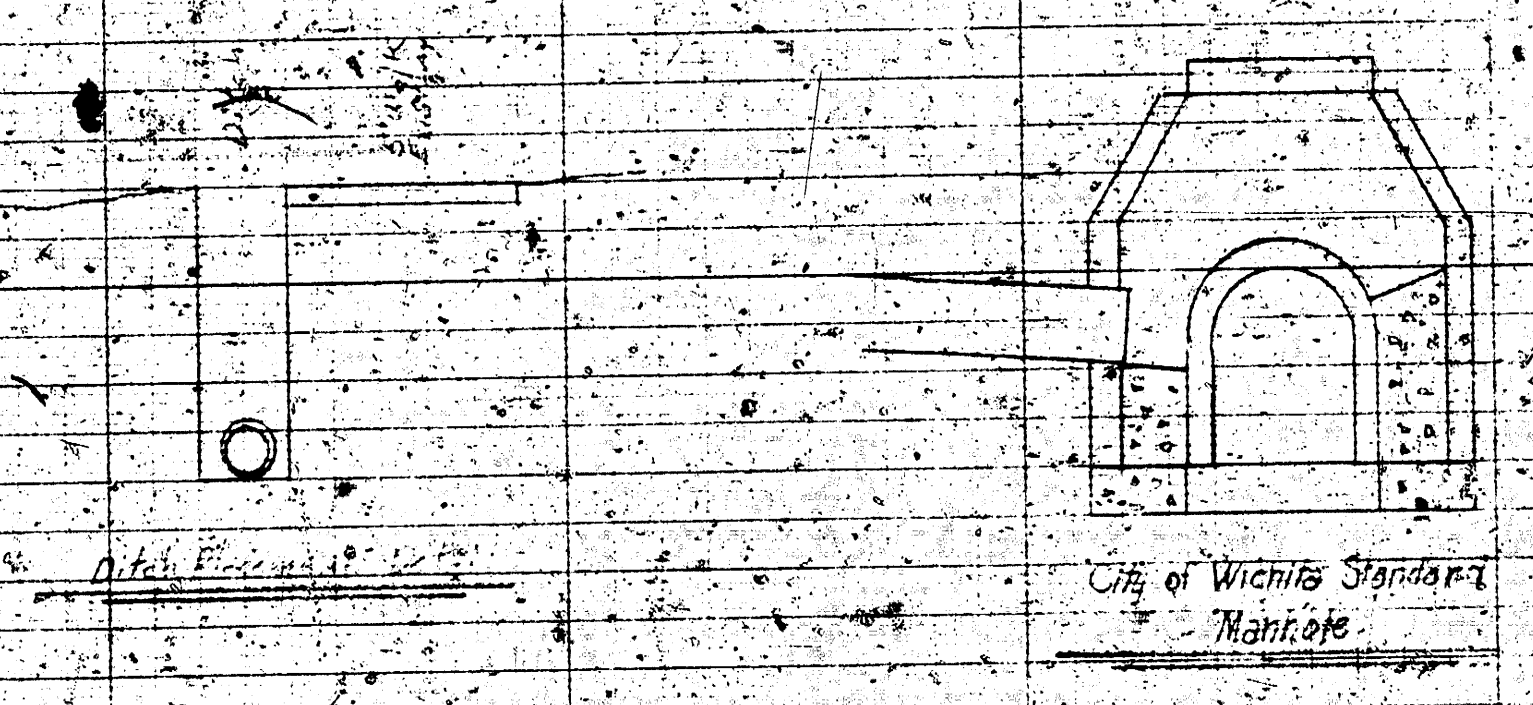


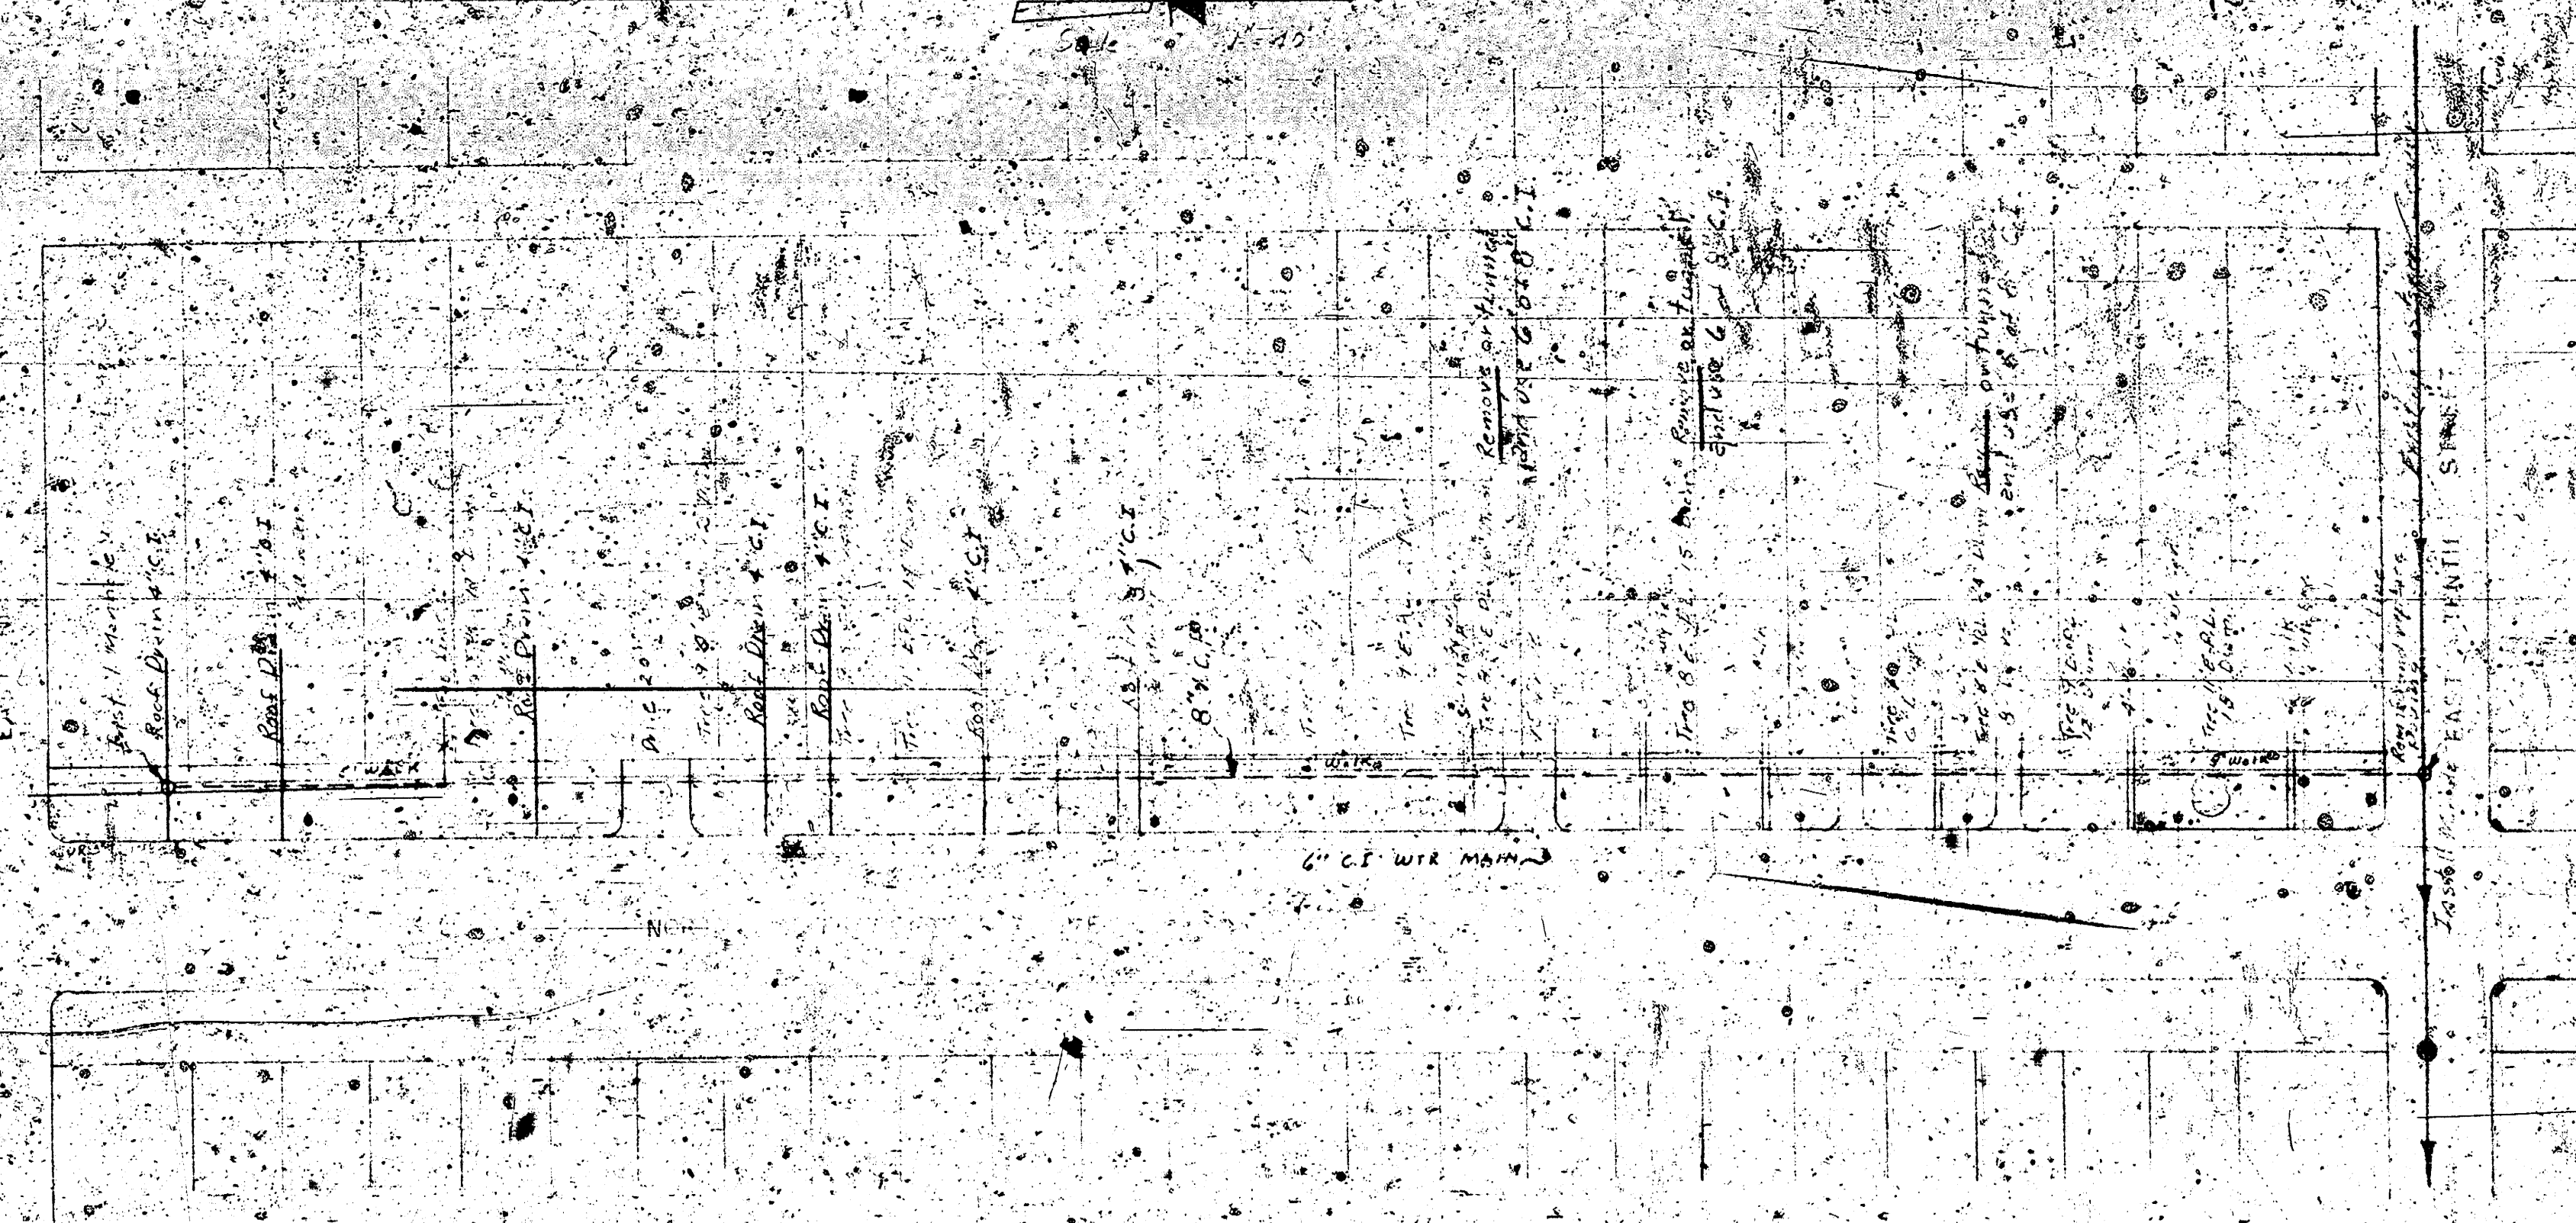

NOTE: PIPE SHALL BE STANDARD 8\"/>

STORM WATER ROOF DRAIN	
FOR	
HOUSE	ST. FRANCIS HOSPITAL
WICHITA, KANSAS	
DESIGNED BY J. E. DEAN & SONS, INC.	
ENGINEERS	
WICHITA, KANSAS	
JANUARY 1925	