

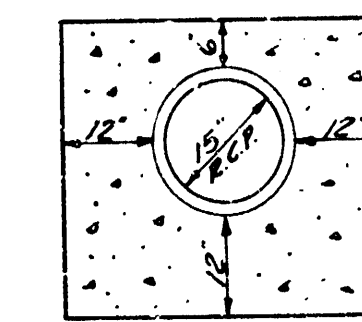


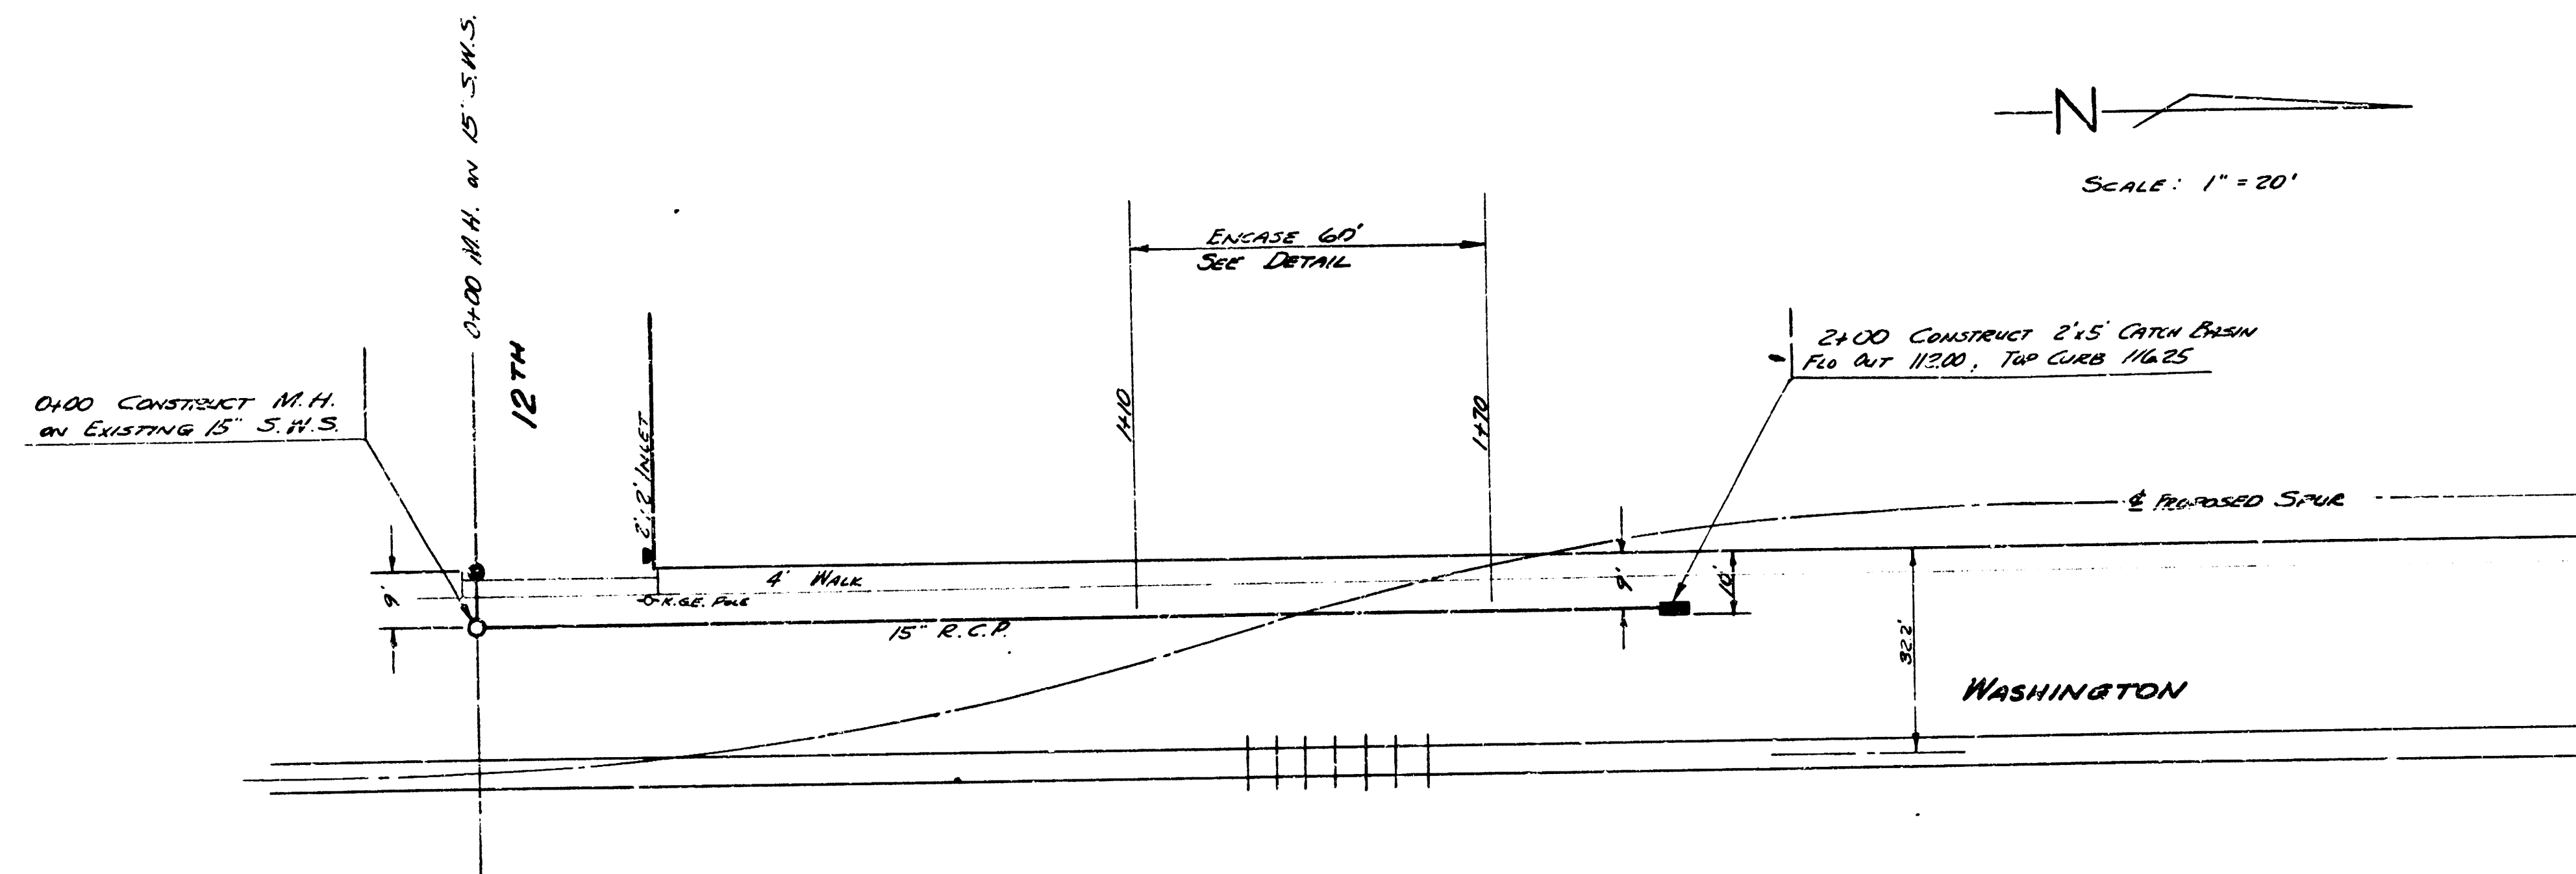

ENCASEMENT DETAIL
6" SACK CONCRETE

B.M. 115.77 N. RM. M.H. - S.W.S.
SOUTH SIDE 12TH W.L. WASHINGTON

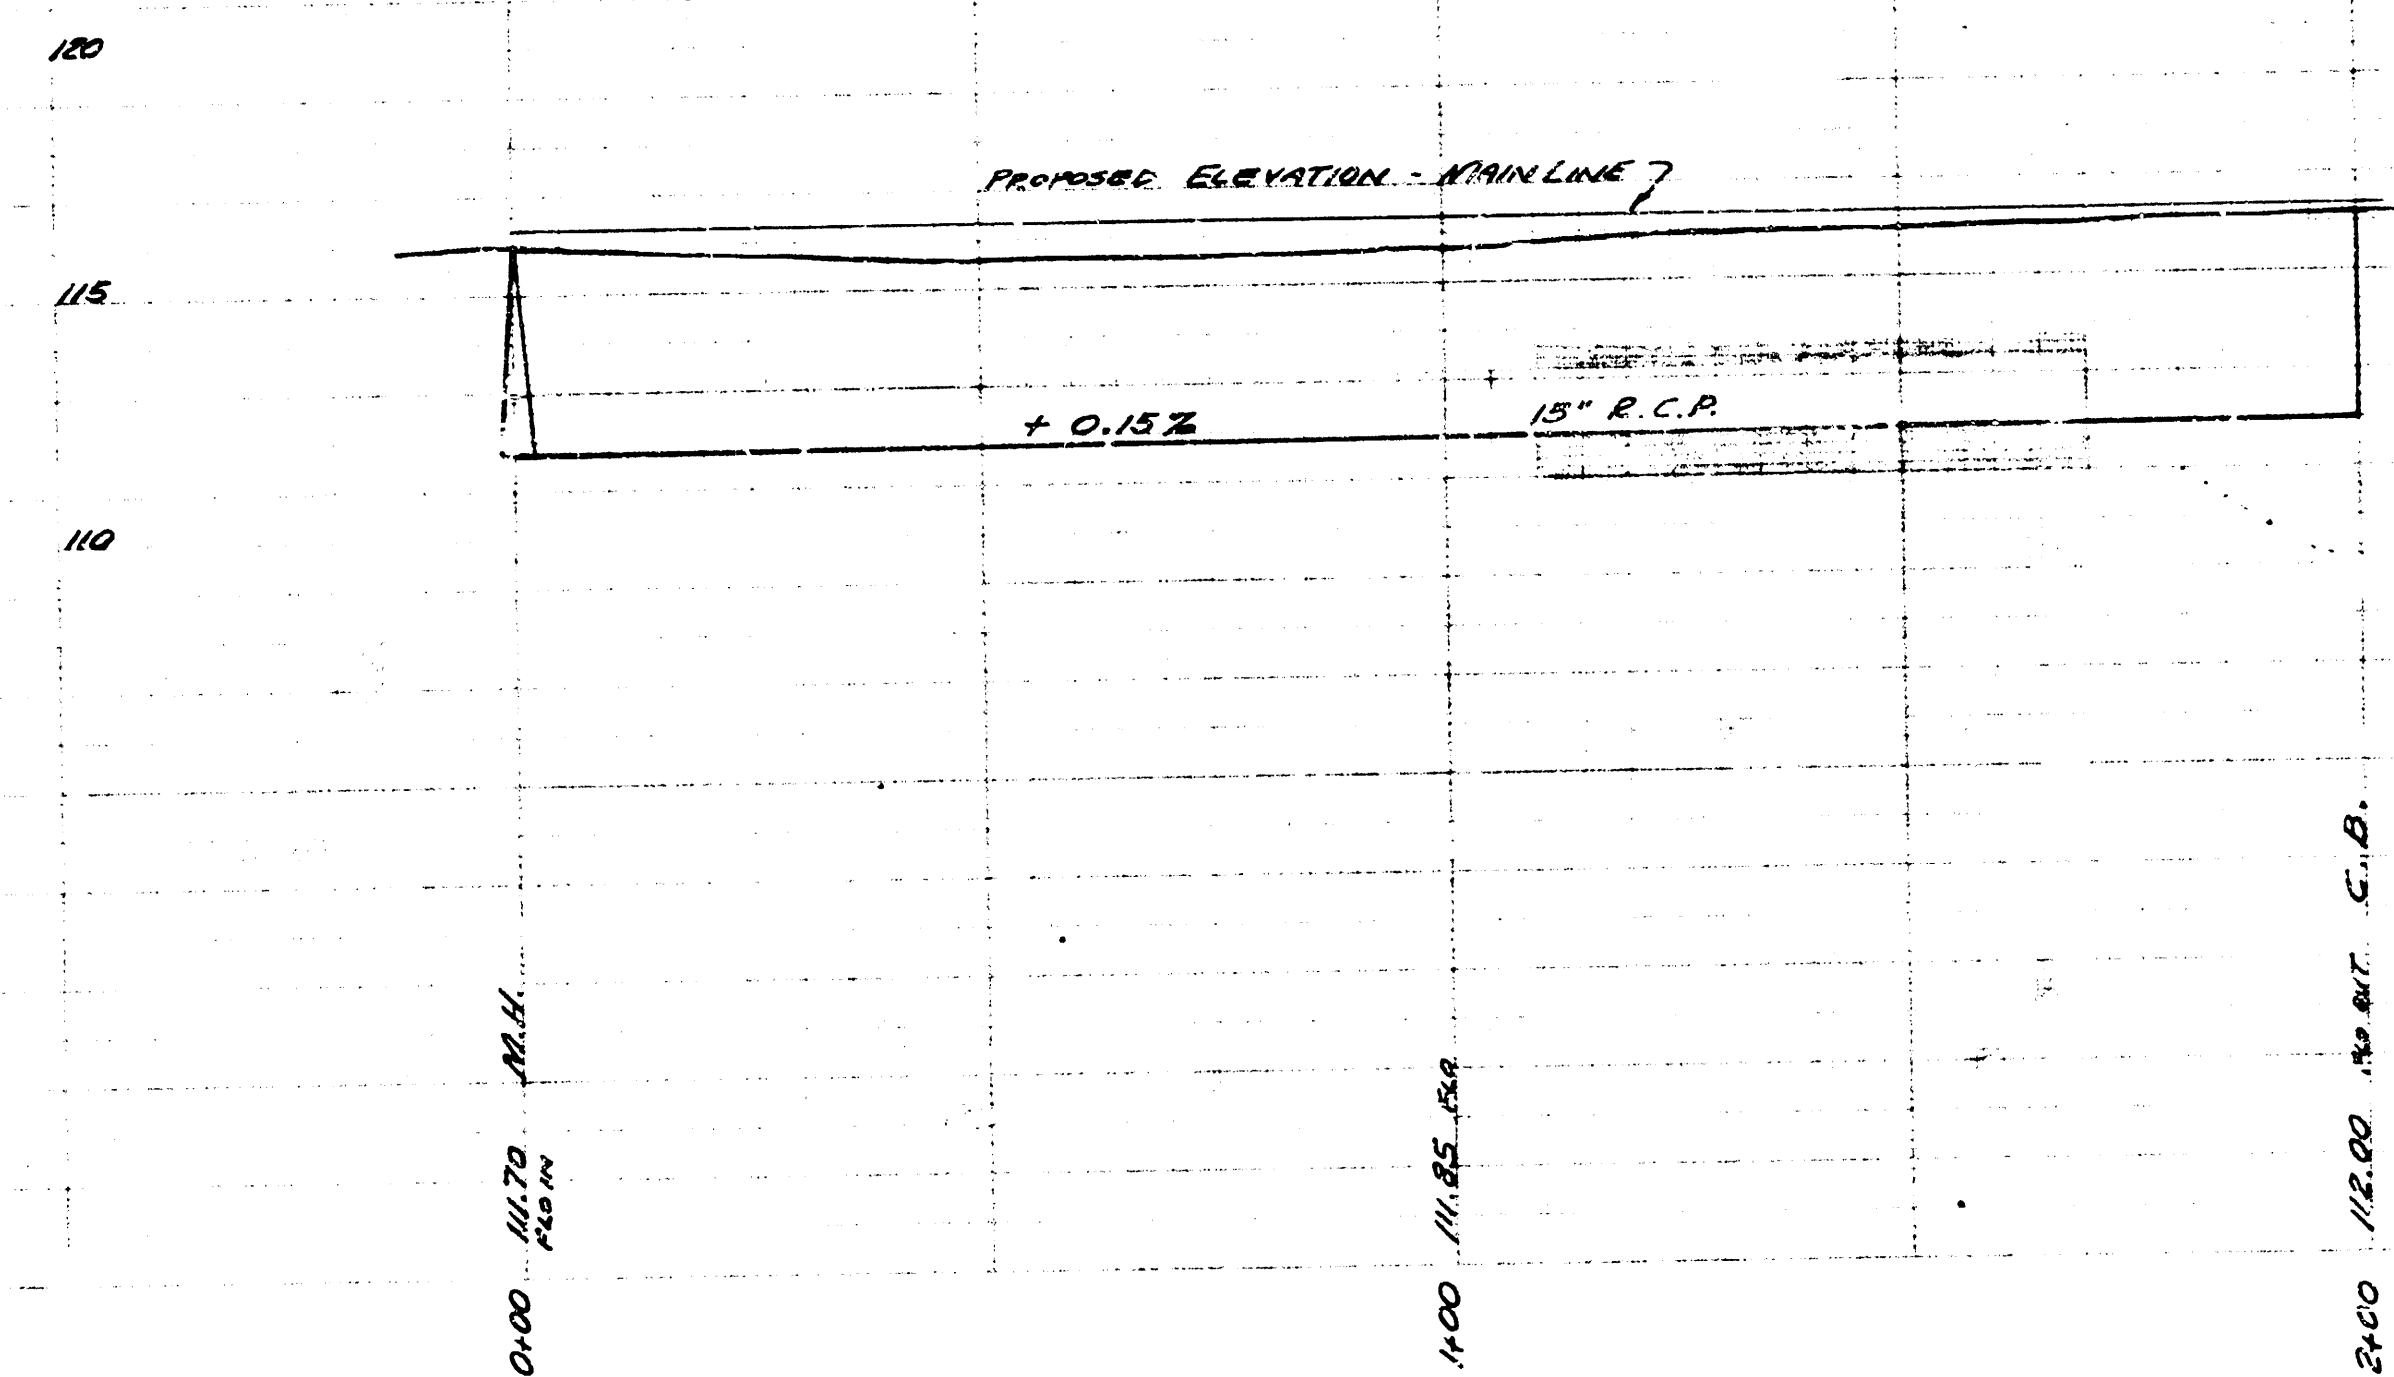

STORM WATER SEWER
WASHINGTON AVE. - 12TH ST. N.
CITY OF WICHITA, KANSAS
B.E. SMITH, CITY ENGINEER
OCTOBER, 1954 PRIVATE JOB