




SECOND ST.  
E.L. WASHINGTON - W.E. WABASH  
1949

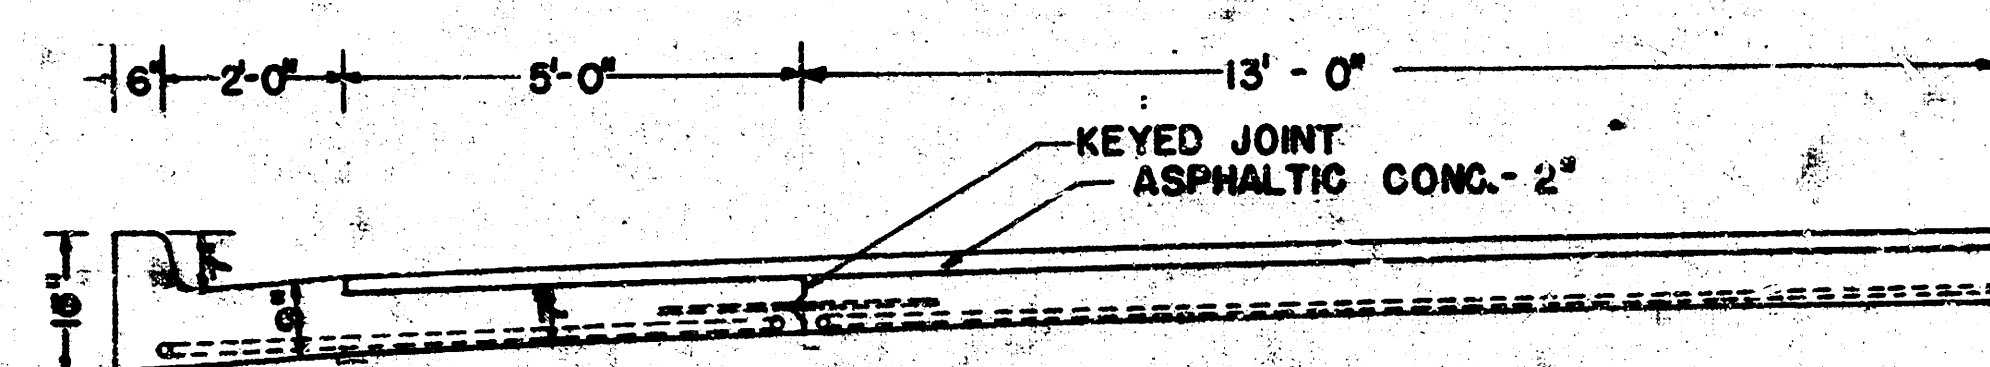

PROPOSED CROSS SECTION  
BOTH SIDES  
SCALE 1/2" = 1'

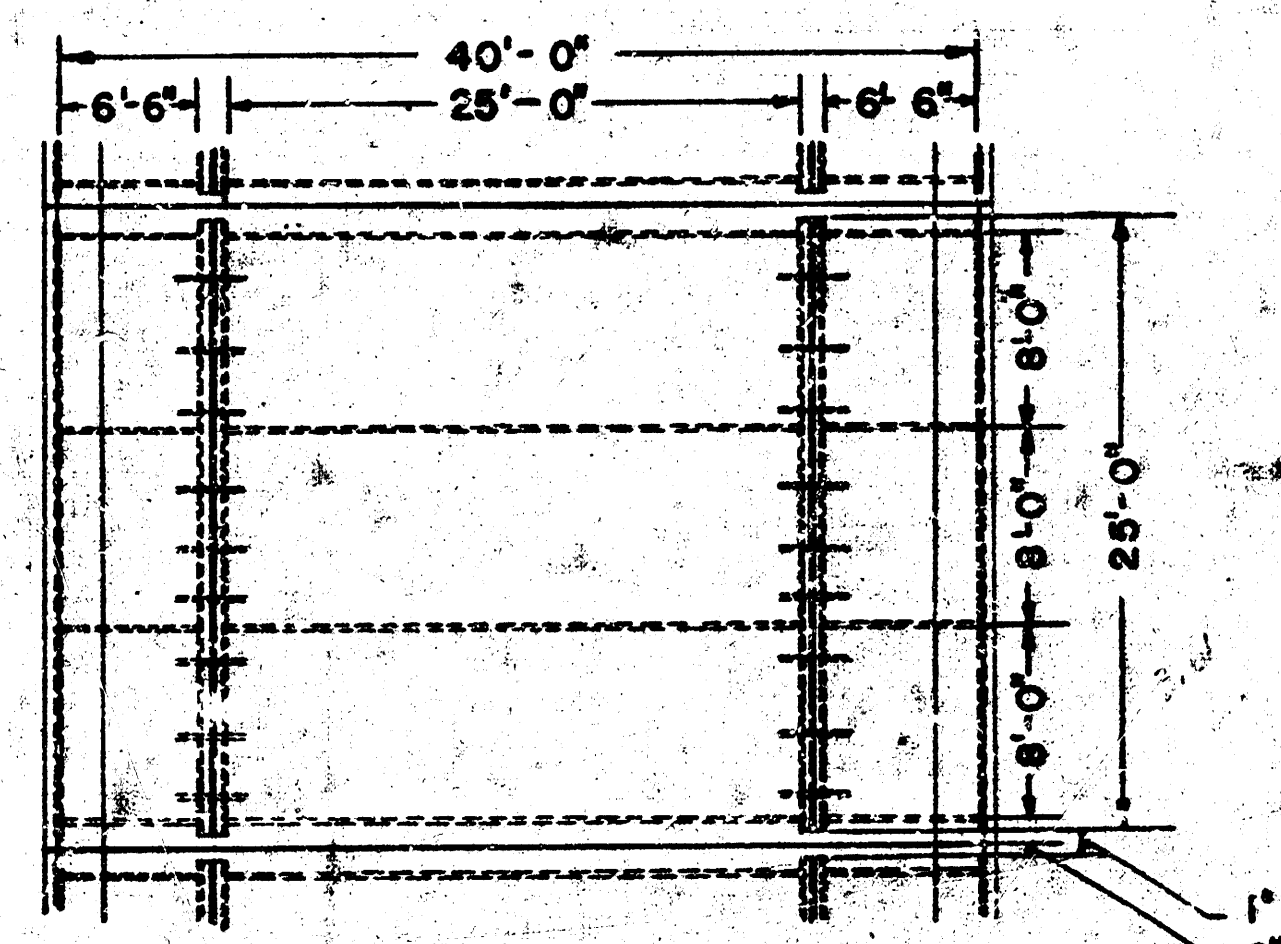


PLAN VIEW SHOWING CONTRACTION JOINTS  
SCALE 1/4" = 1'

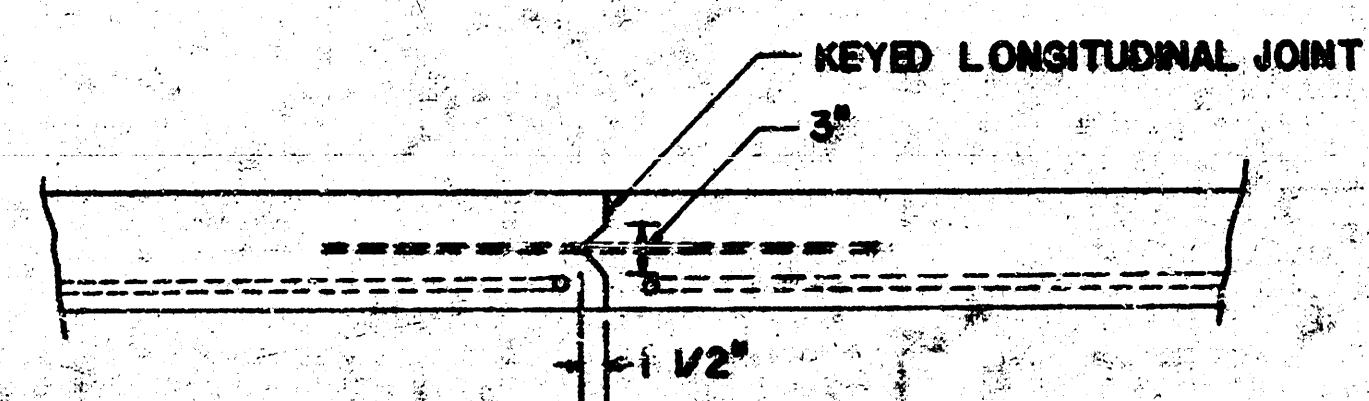

DETAIL OF KEYED JOINT  
SCALE 1" = 1'

NO JOINT AT CENTER OF STREET

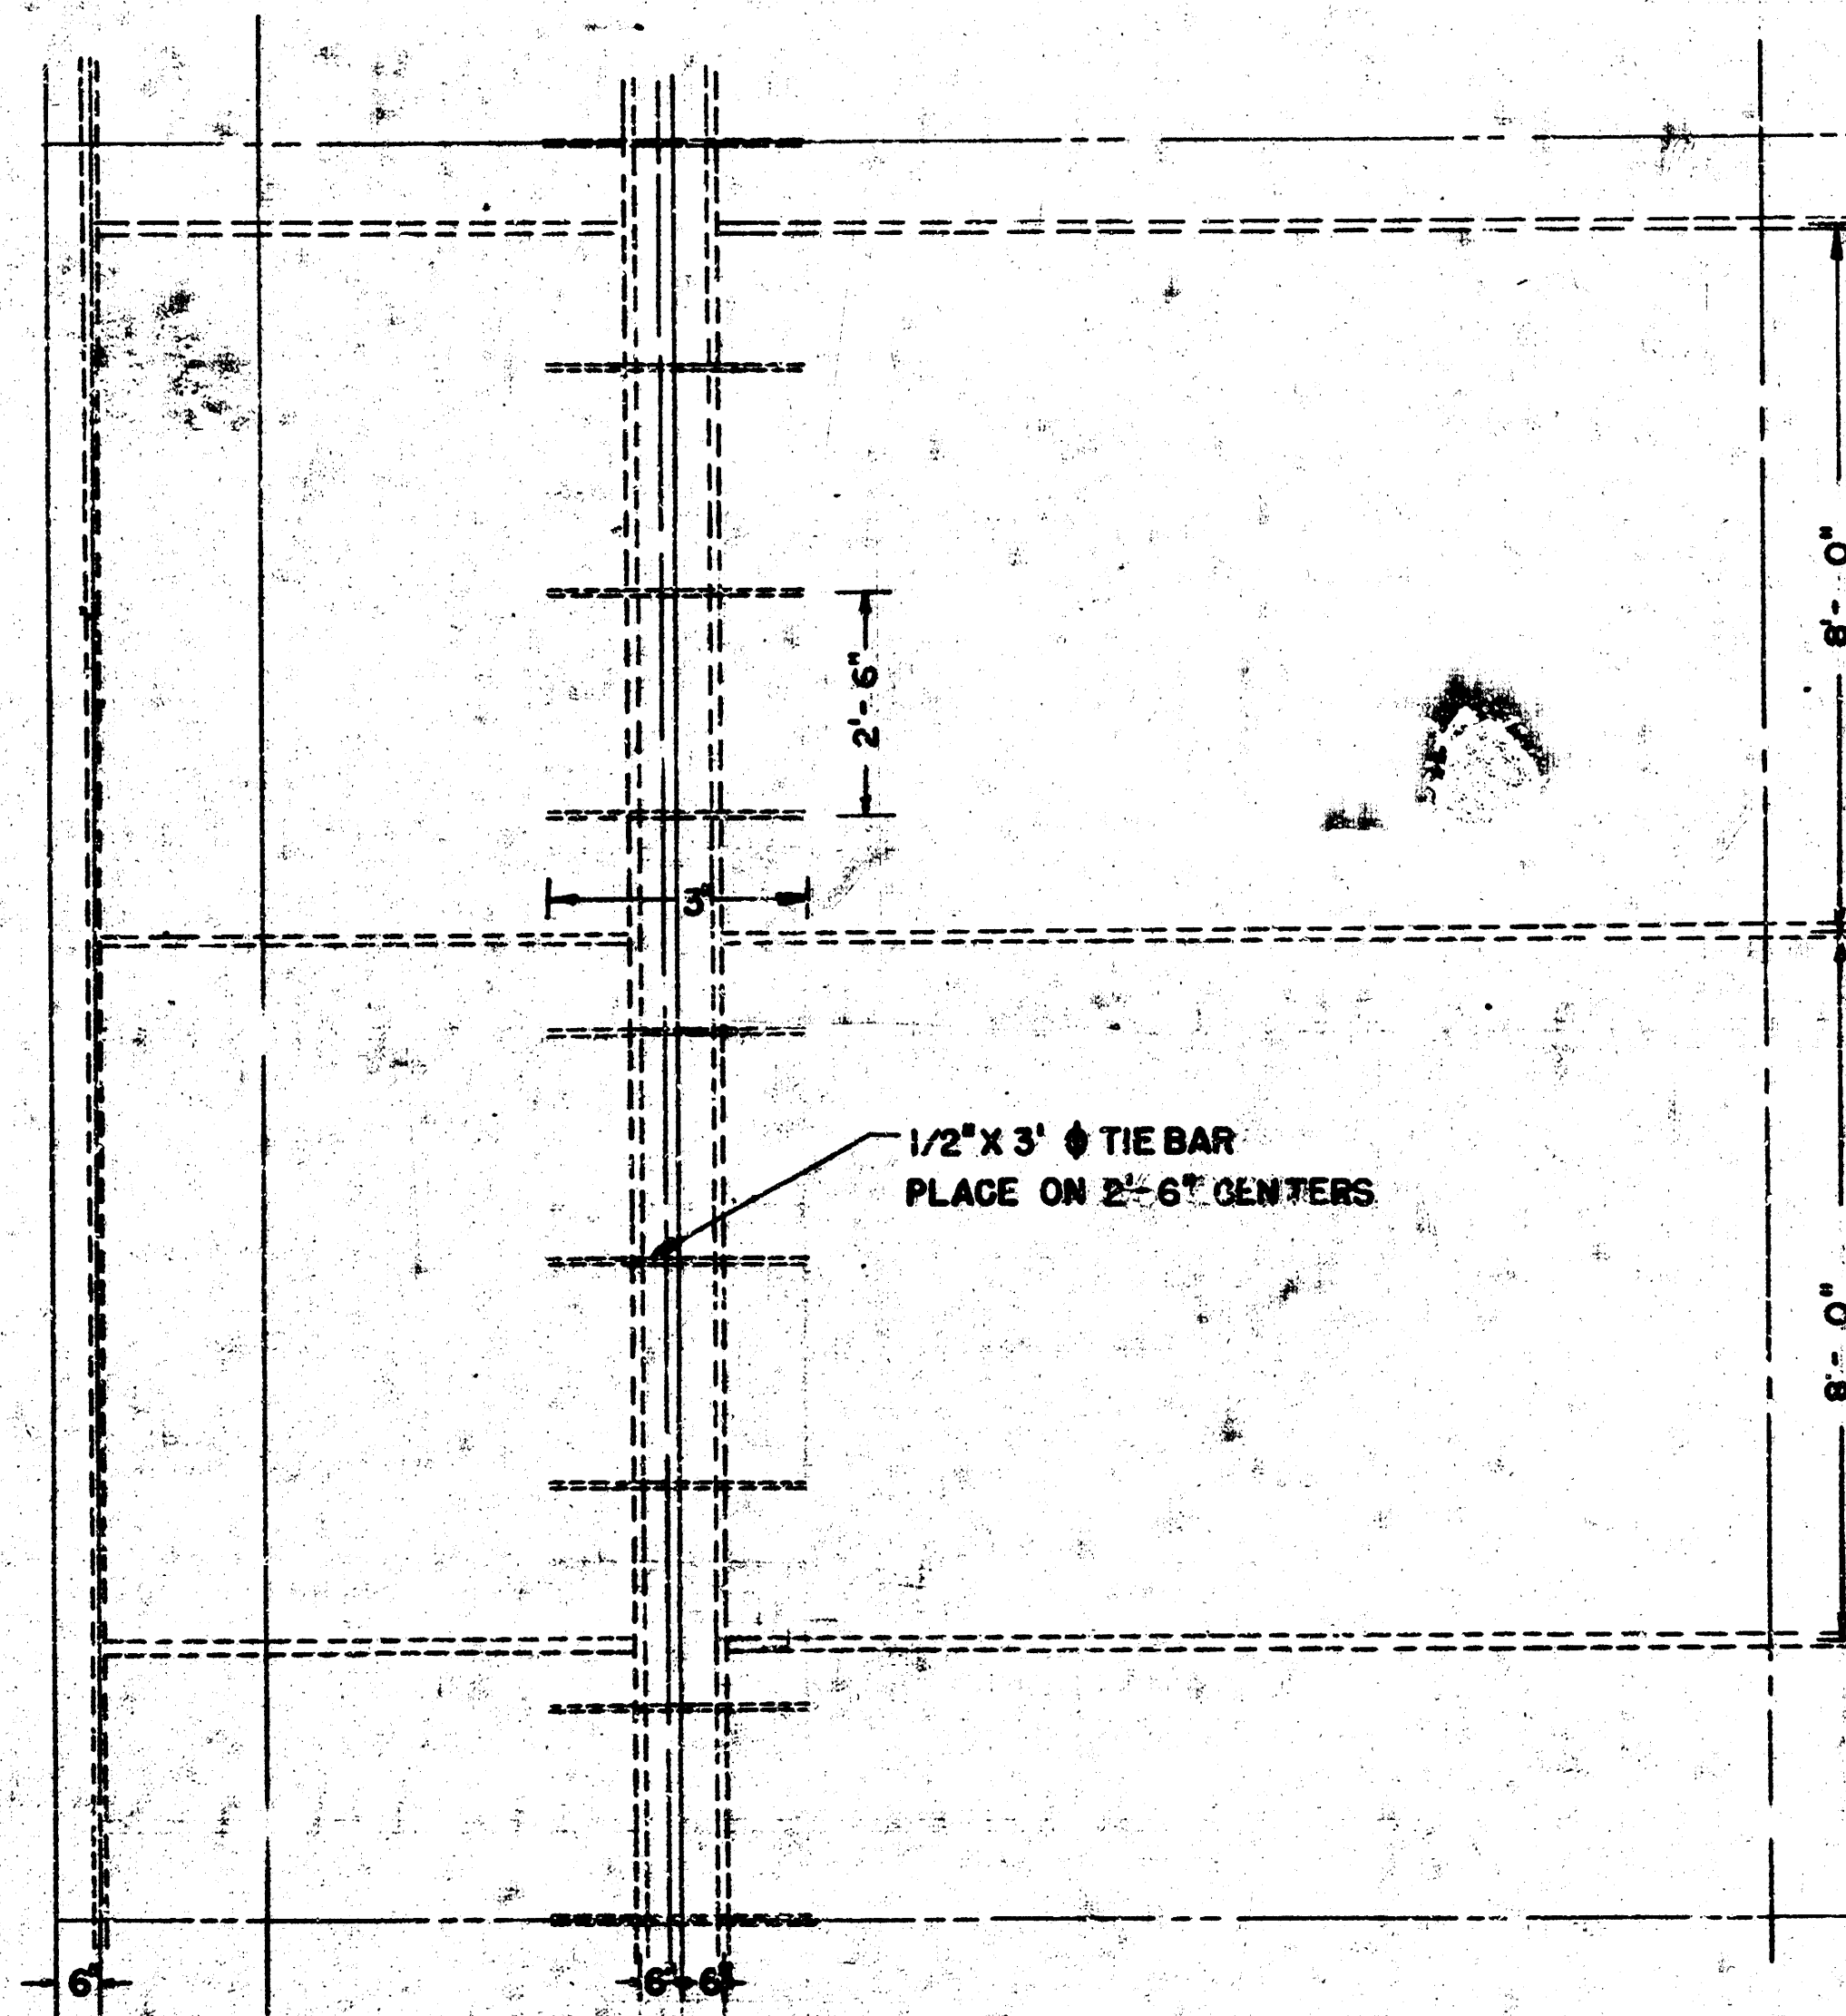


PLAN VIEW  
SCALE 1/2" = 1'

ALL STEEL 3/4" Ø EXCEPT WHERE NOTED

1949  
SECOND STREET  
E.L. WASHINGTON - W.L. WABASH

S.M. 11.50 N.E. COR. WINDOWLEDGE, RILEY L.M.B. CO. S.W. COR. 2<sup>ND</sup> & WASHINGTON

S.M. 11.46 N.W. COR. UPPER CONC. STEP N. STEPS TO 104<sup>TH</sup> S.E. COR. 2<sup>ND</sup> & WABASH

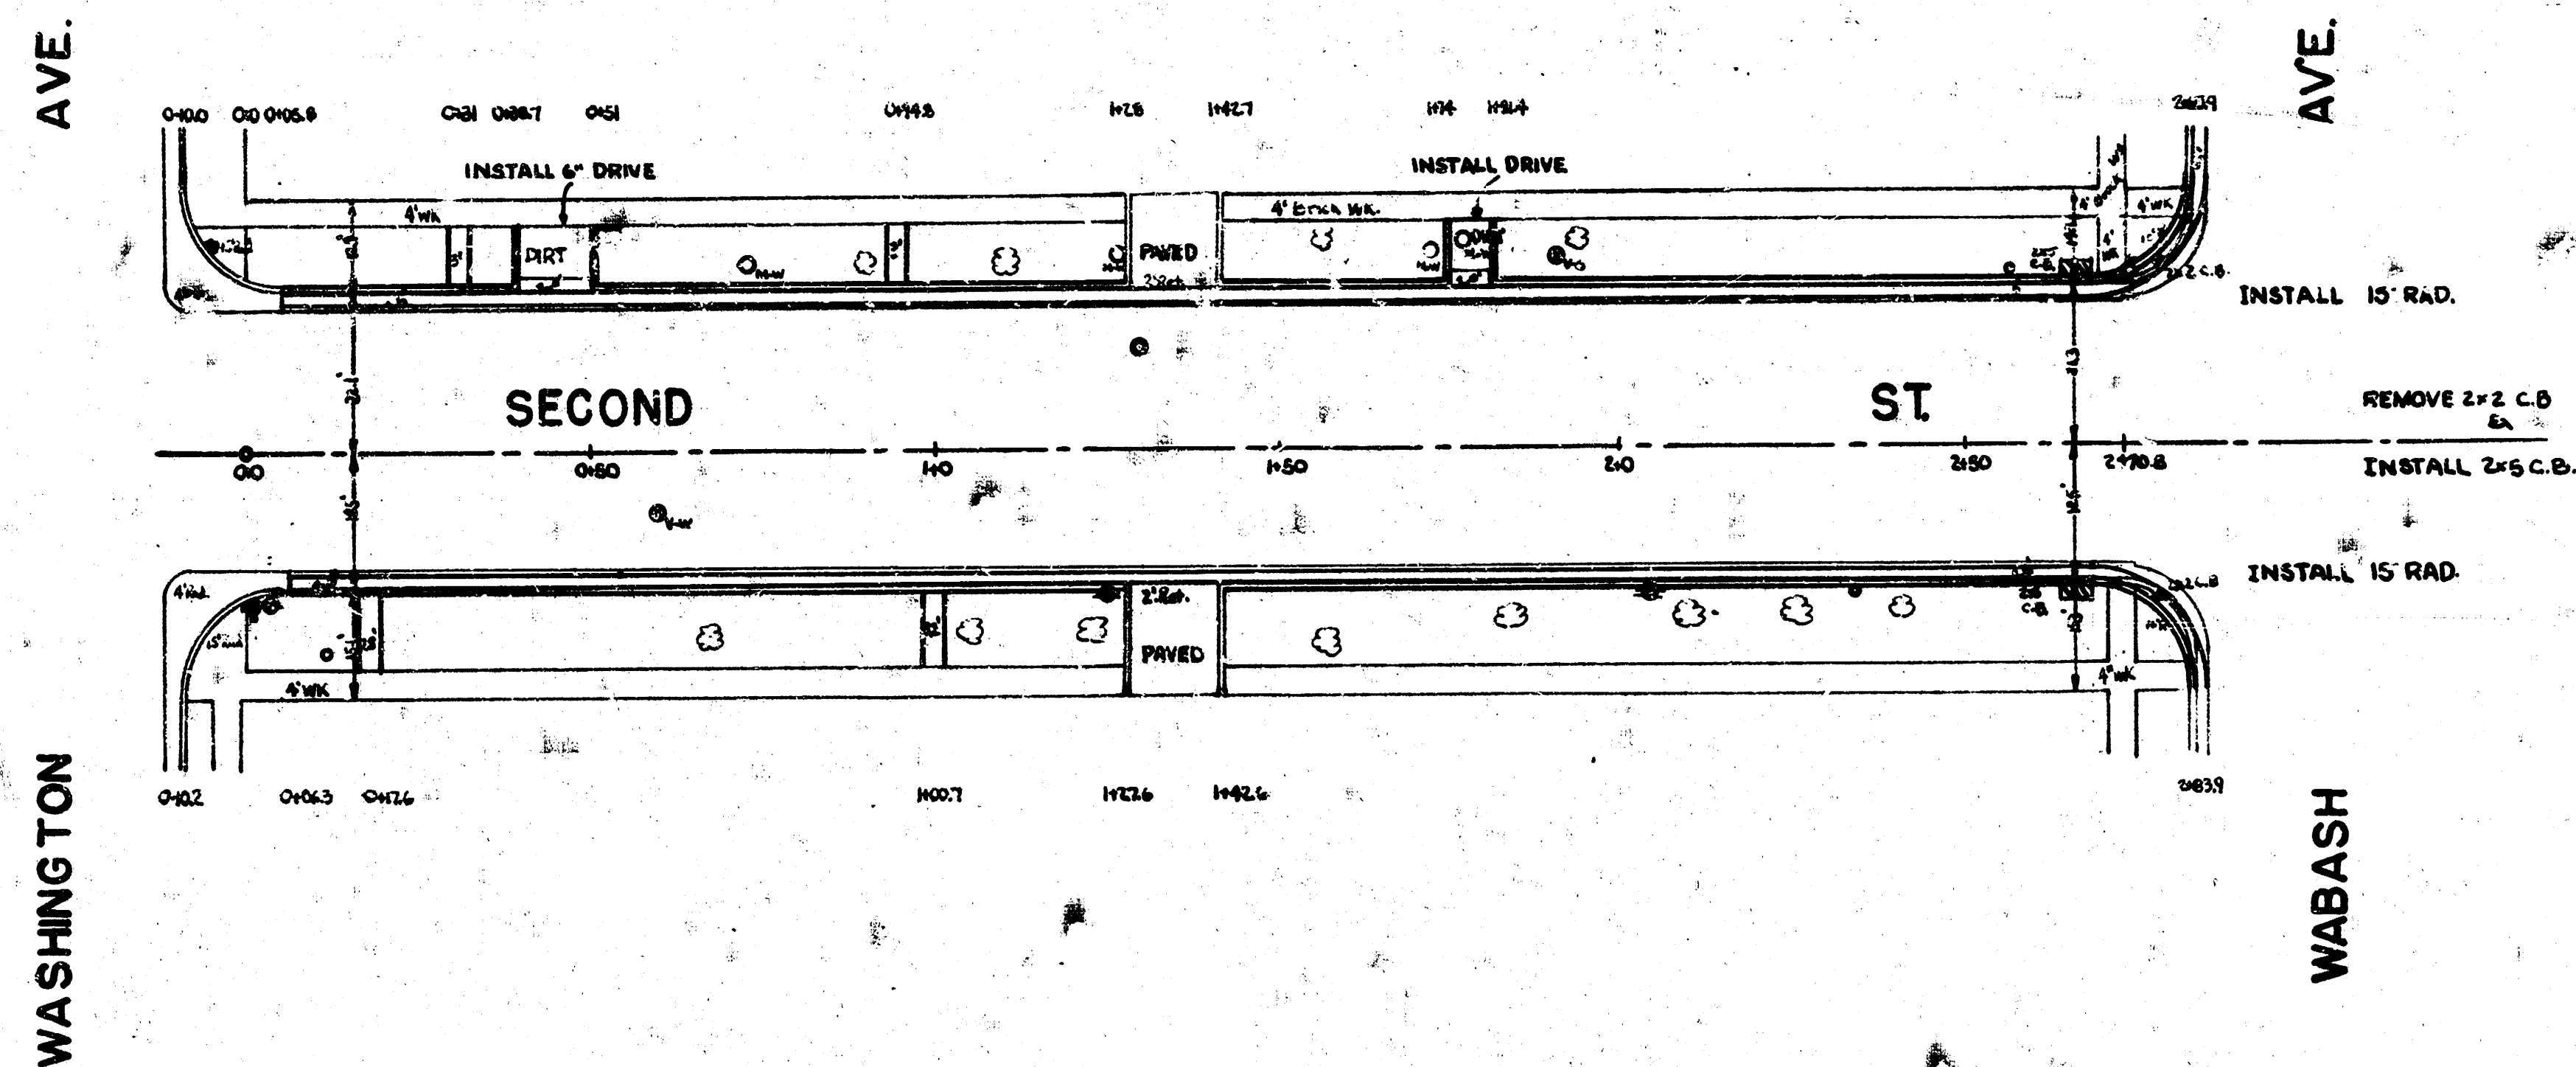

- LEGEND
- METER - SUB. WATER
  - VALVE
  - TRAFFIC LIGHT
  - POWER POLE
  - MAIN HOLE
  - GUY POLE

