


PAVING PLAN-1943  
 8<sup>TH</sup> ST.—E.L. OLIVER ST. to W.L. GLENDALE AVE.  
 26 ft. CONC.

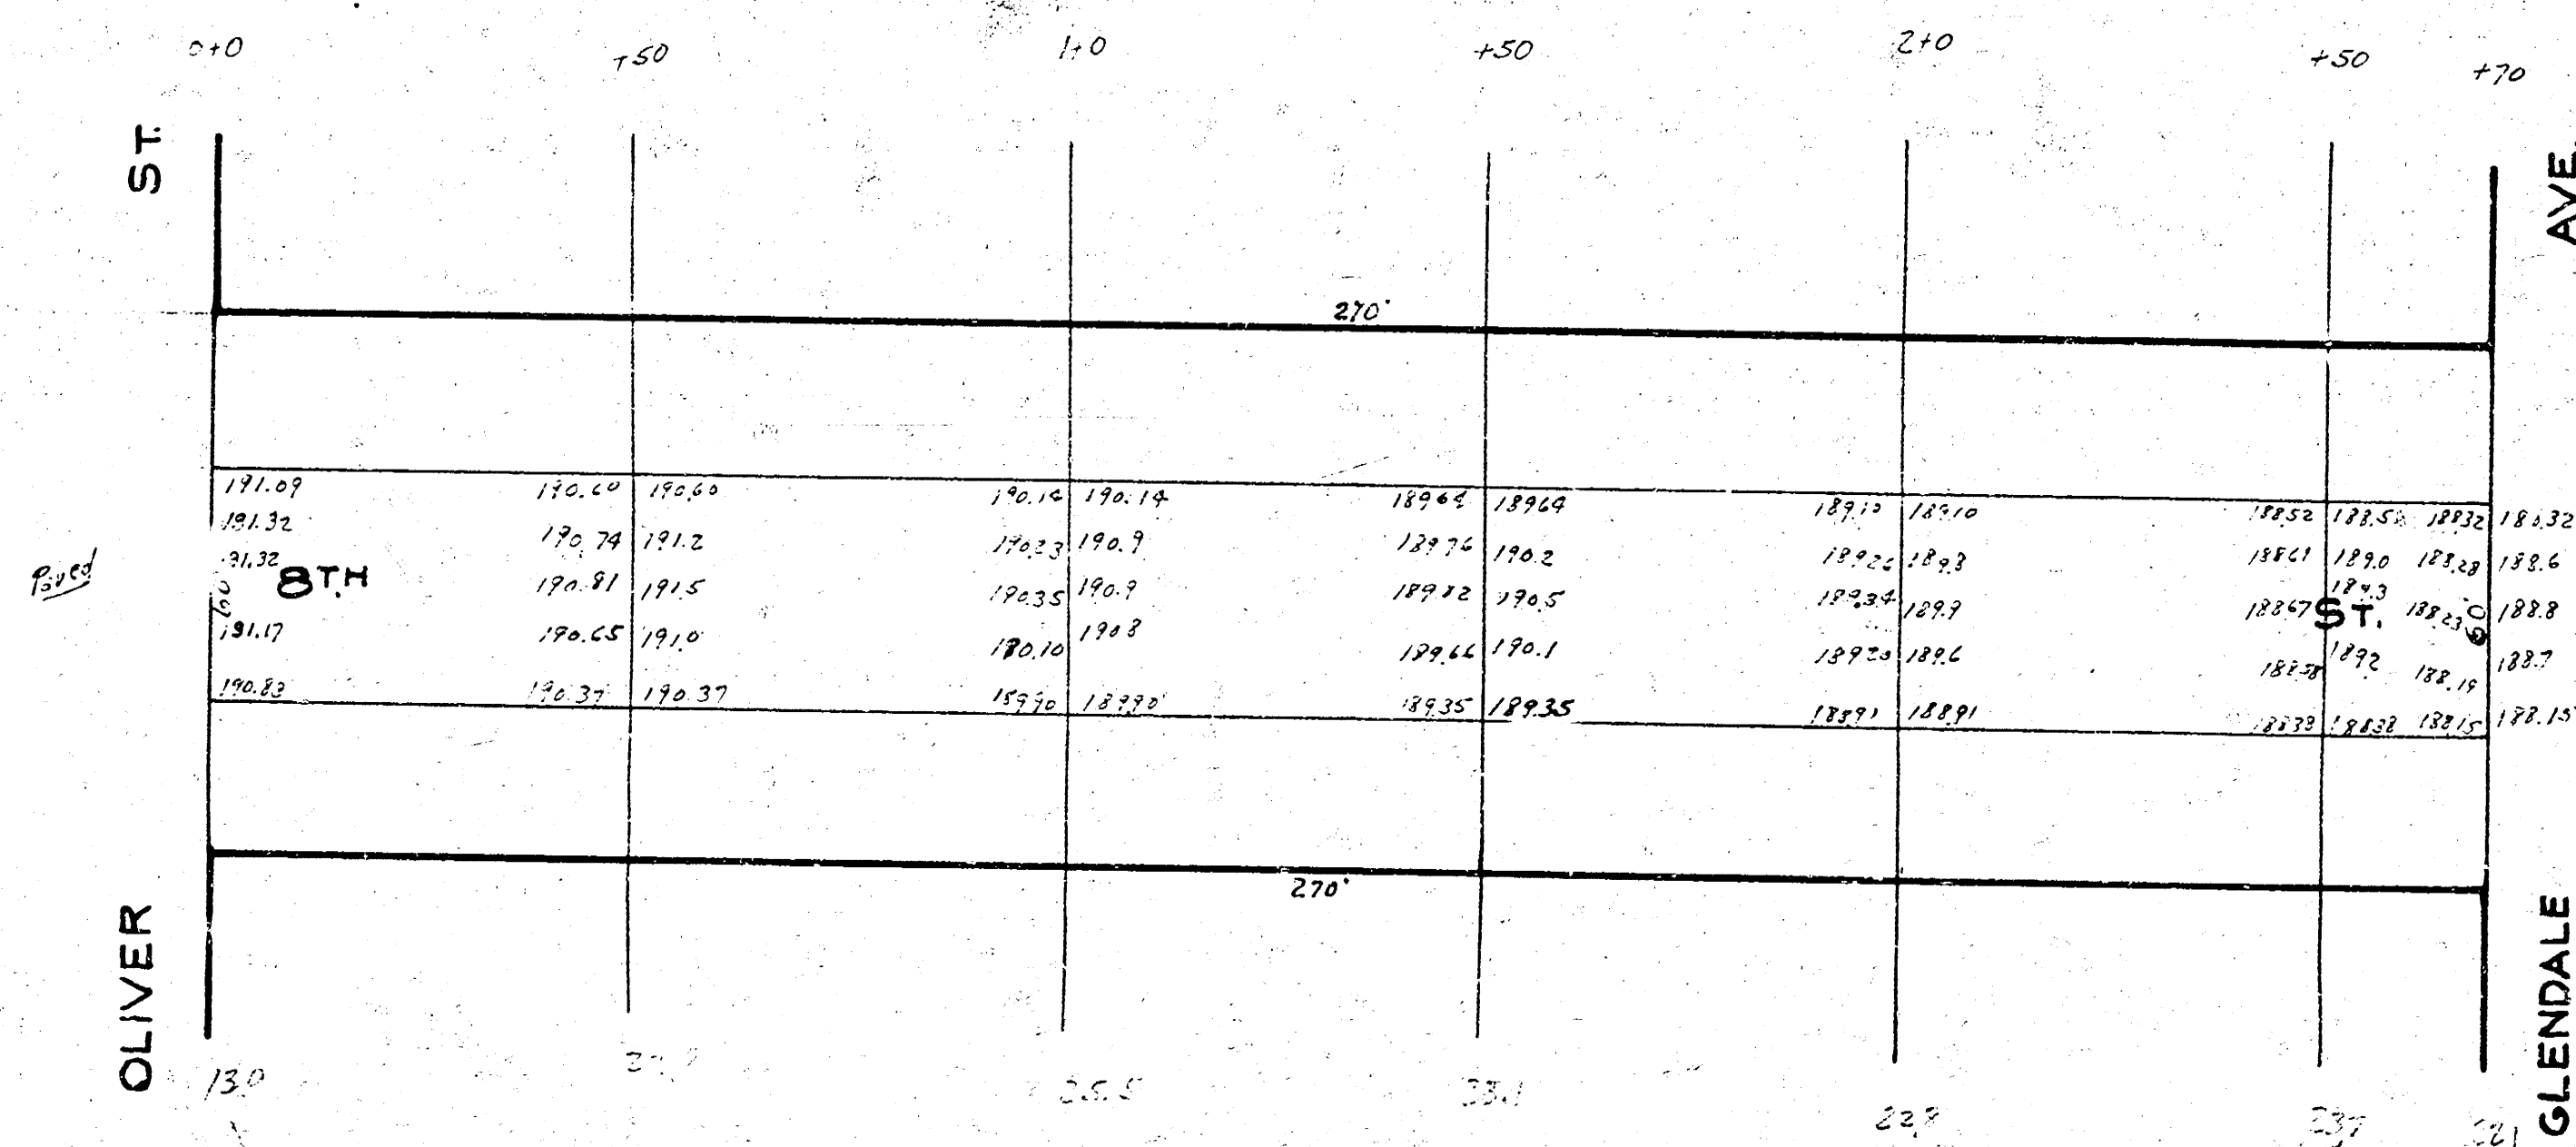

Note: Start to change crown 2+30  
 to no crown at Sta. 2+70

S.M. Elev. 171.05 S.W. cor. conc. pch. House on NE cor. 8<sup>TH</sup> & Glendale

169 2256 ang  
 170 225  
 171 225.1 ang