



B.M. 115.84 'K' in Keeler on W.L. Blk. Co. S.E. cor. Indiana & 8th

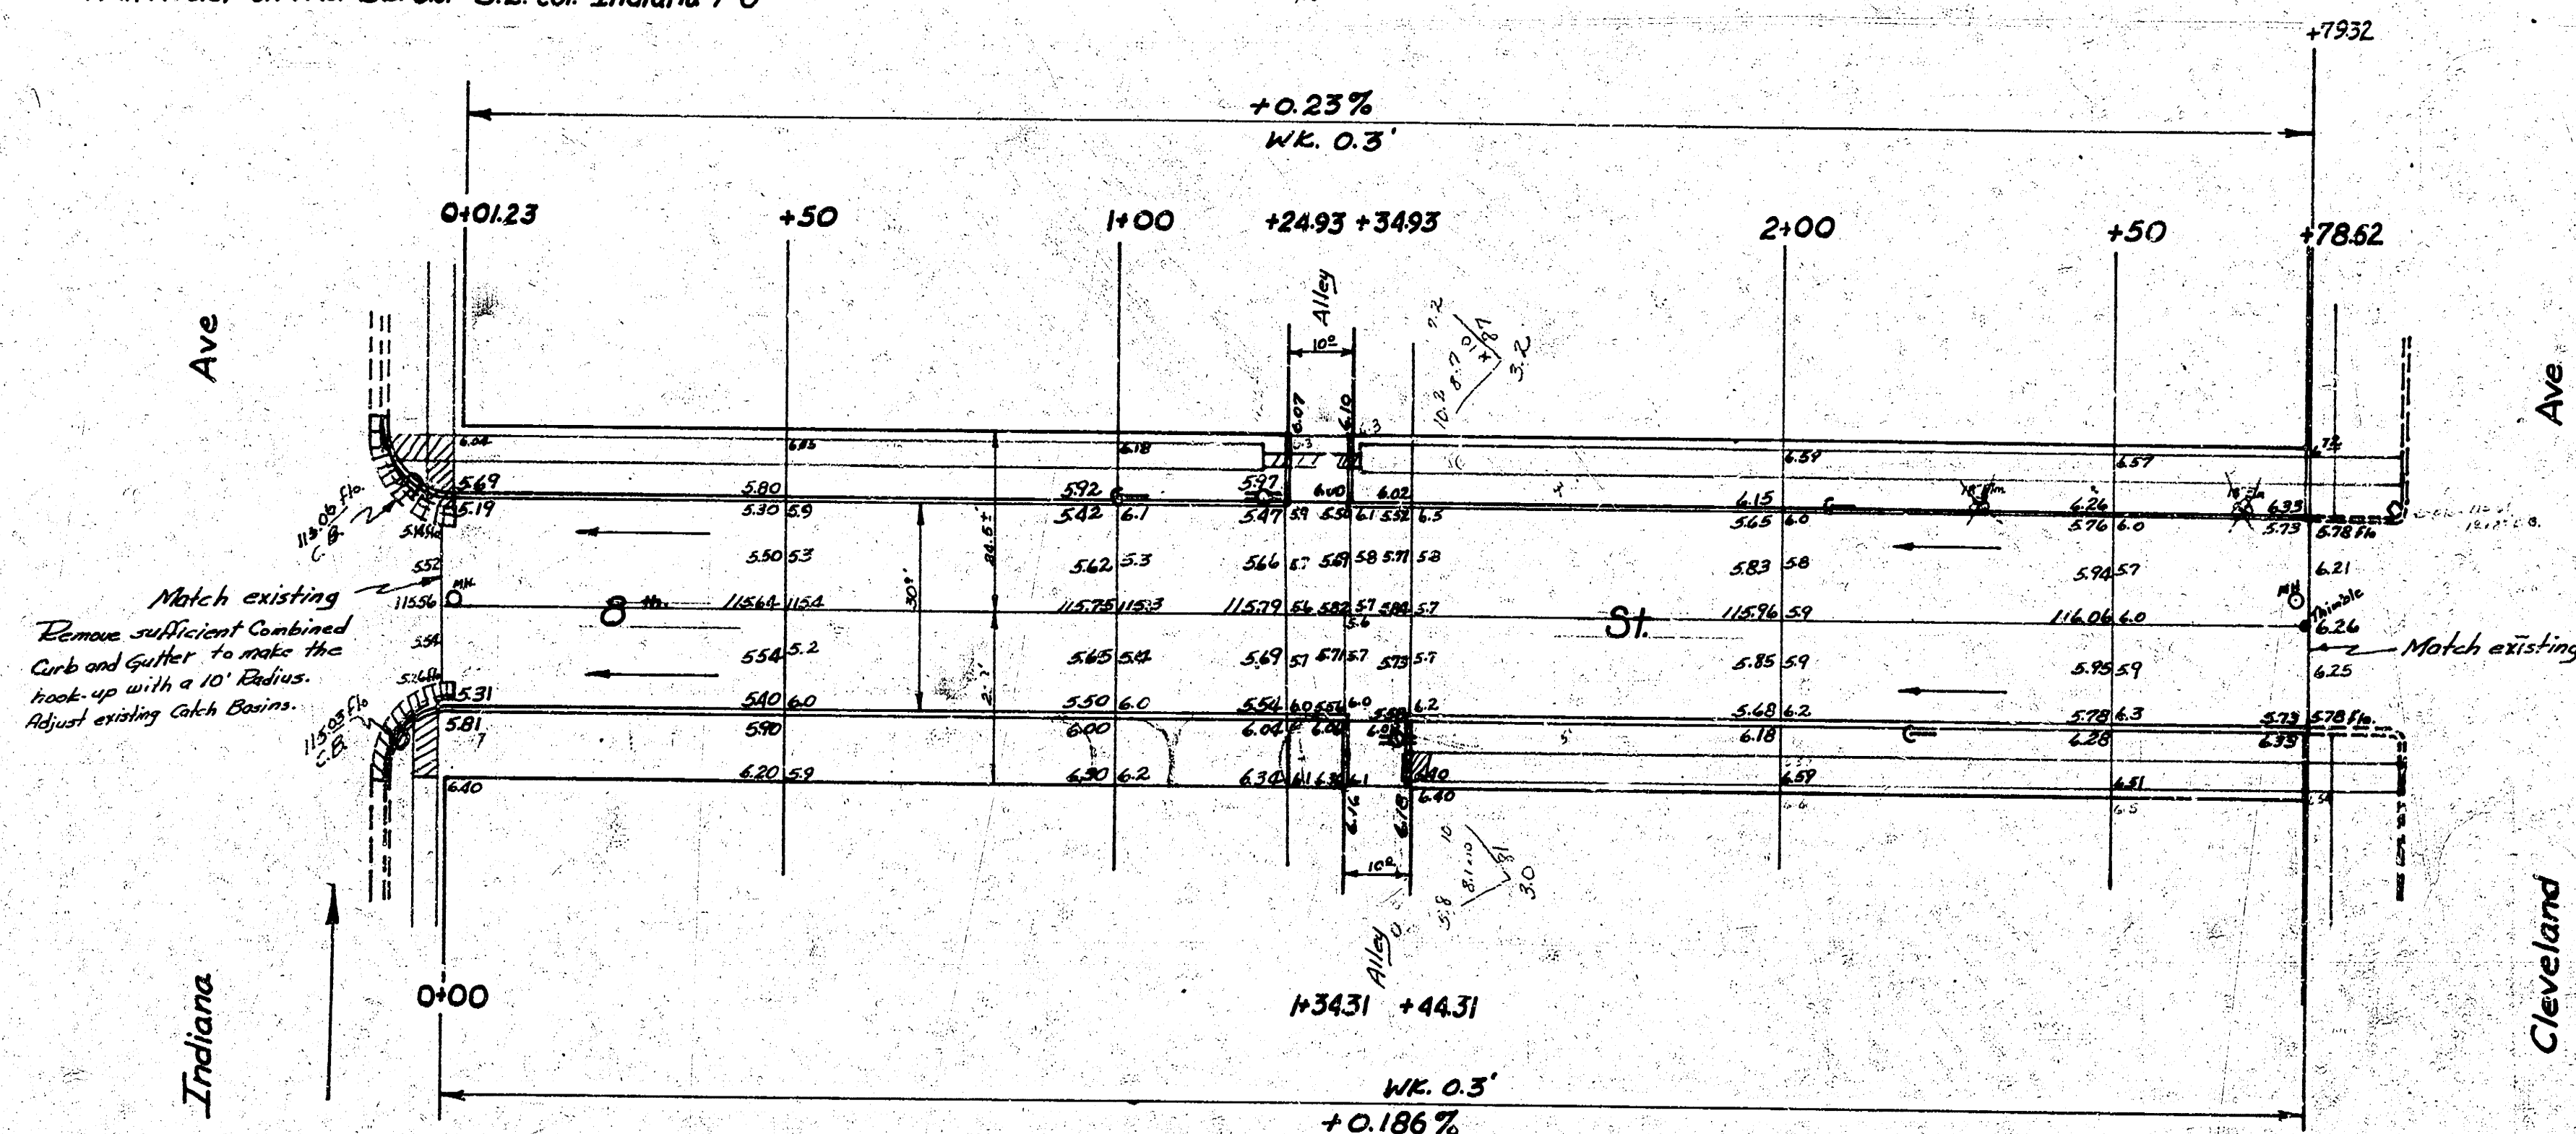

Match existing
Remove sufficient Curbs and Gutters to make the
road up with a 10' Radius.
Adjust existing Catch Basins.

Match existing

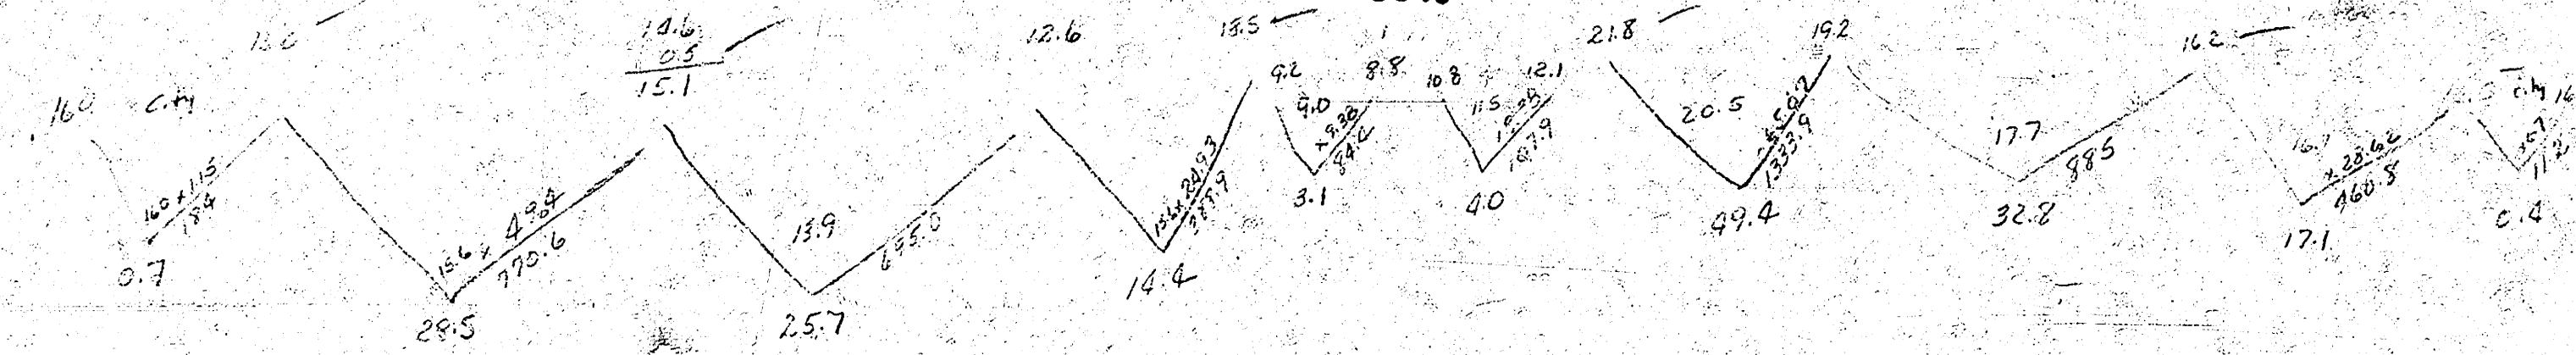

Excavation -
Property - City -
175.0 13.6
172.5 1.4
147.2 5 cu yds. 15.8 cu yds.



Eighth St.
E.L. Indiana to W.L. Cleveland
30' Conc & Cb
B.E. Smith City Engineer
FEBRUARY 1956 Proj. No. C15-222