


B.M. STANDARD 112.90 S.E. COR. 9TH + WASHINGTON
B.M. 1115.14 E. COR. OF HOUSE WALK ("1125 0.110) N.W. COR. OHIO + 10TH

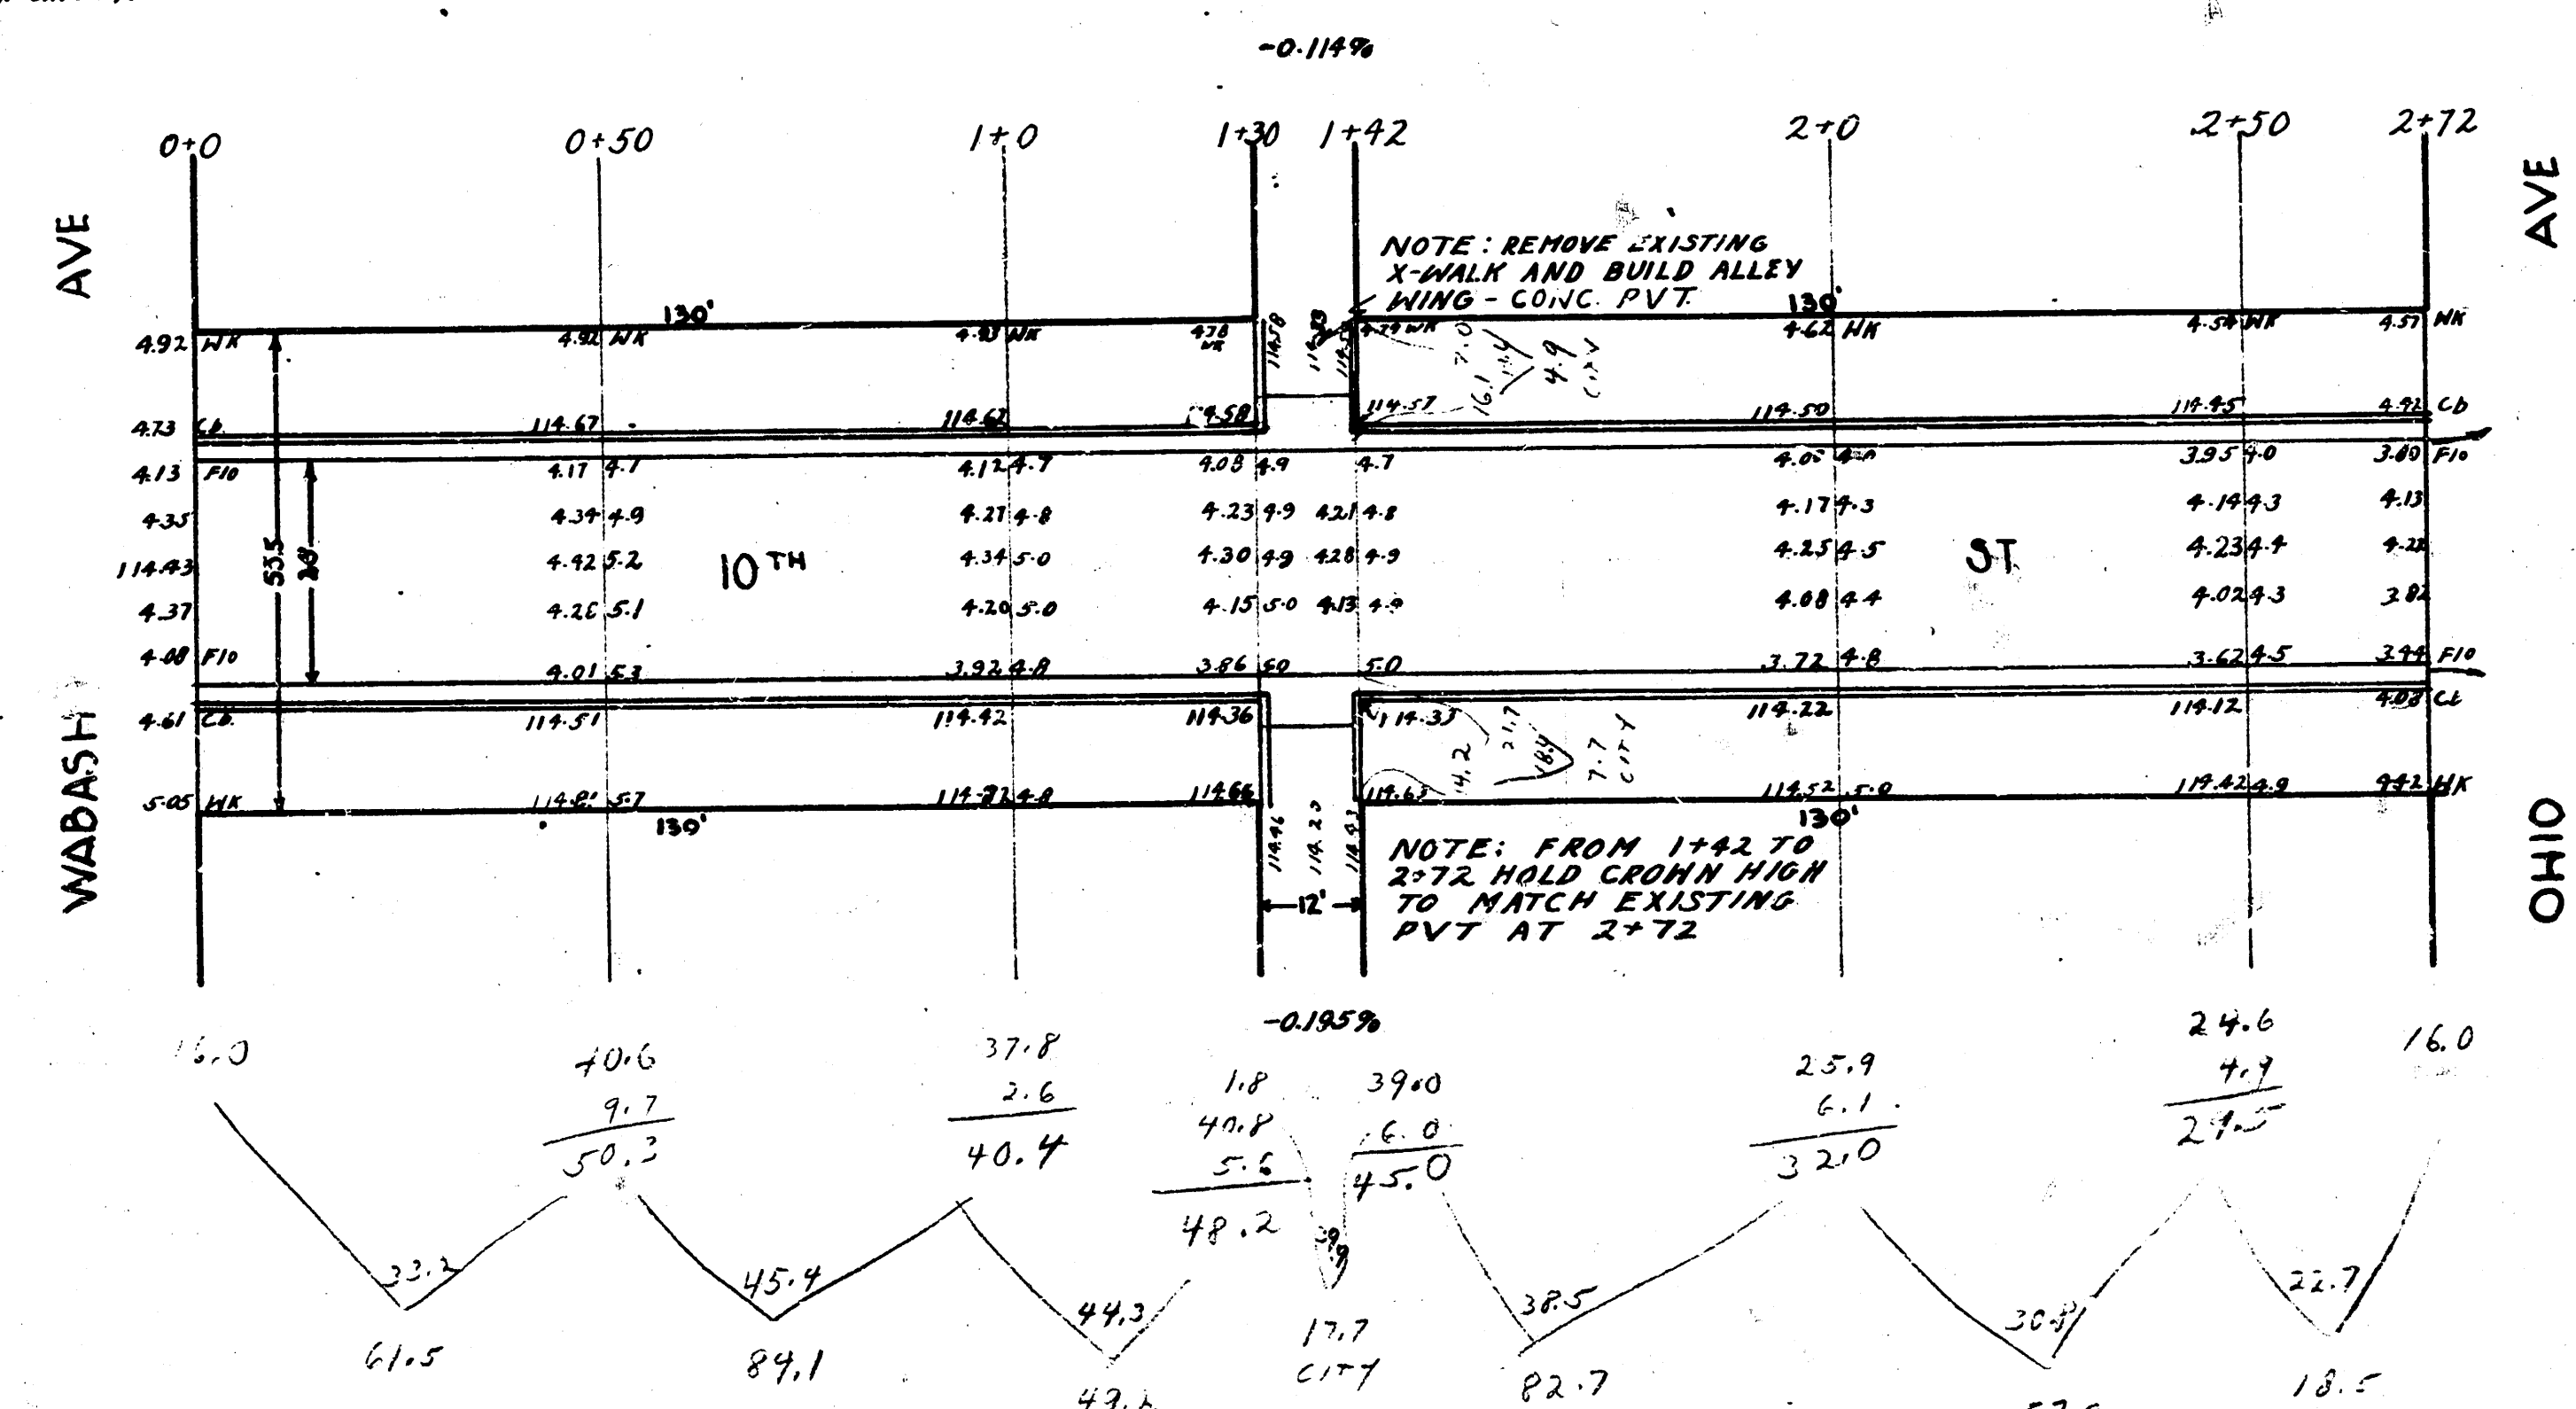

PROG.	CITY
61.5	17.7
24.1	4.9
44.2	7.7
52.7	30.3
57.0	3.0
15.0	33.3
353.0	
715.0	
35.3	
748.3	



10TH ST
E.L. WADASH TO W.L. OHIO
ASPHALTIC CONC., CB. & GTR-26-230
CITY OF WICHITA, KANSAS
L.K. WHITE CITY ENGINEER
JUNE 1946

4 10 1 5