
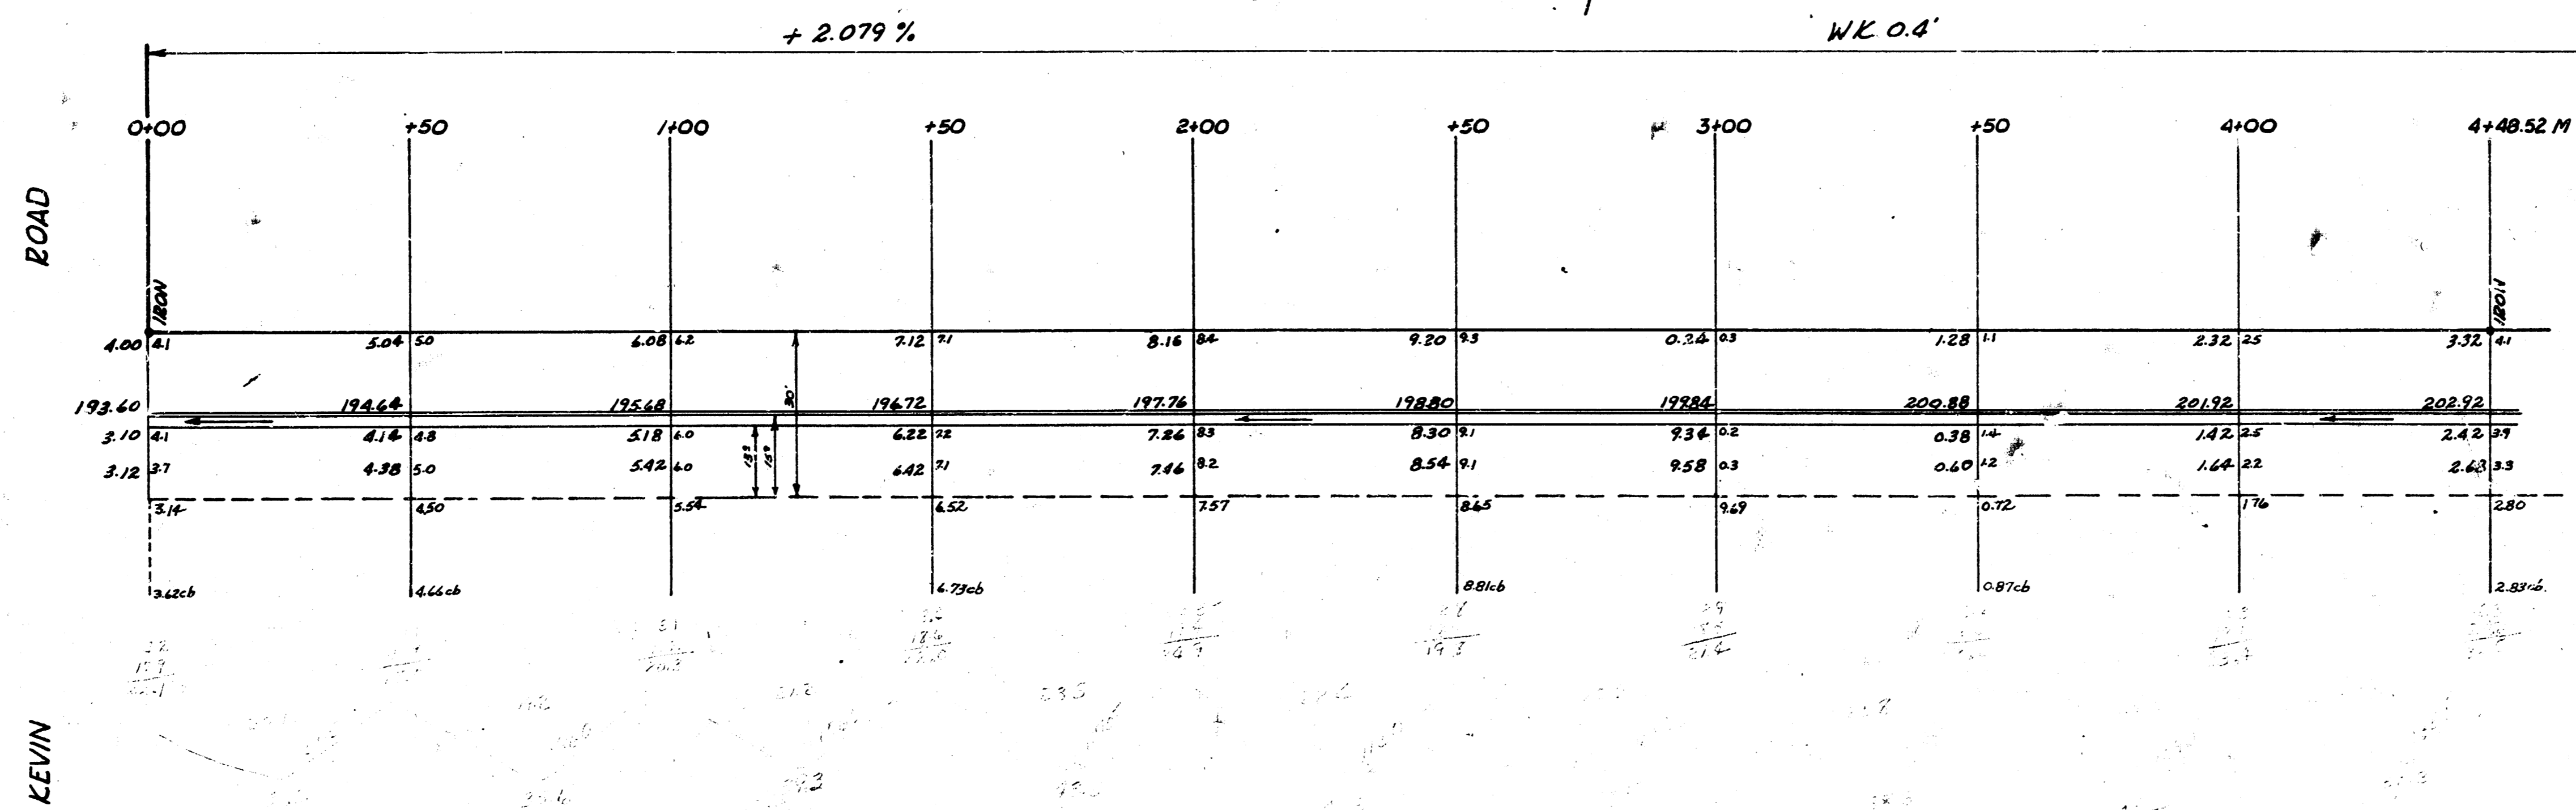


B.M. - 208.58 NE cor. 1st conc. step Ho# 1086 Patricia

Stations on E

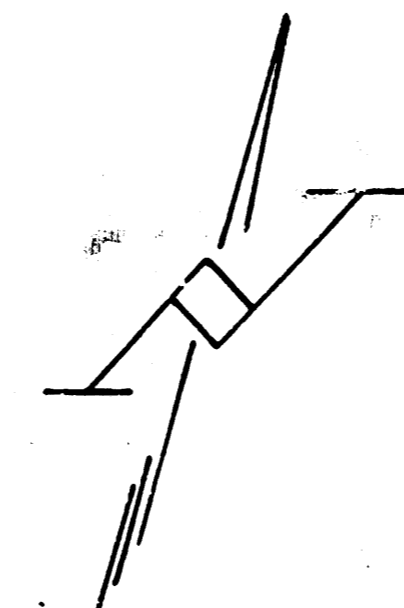

B.E. SMITH
 City Engineer
 City of Wichita, Kansas


SHEET 1 of 2

N 1/2 10th ST
 EL. Kevin WL Beachy
 13-2-15 AC
 CITY OF WICHITA, KANSAS
 B.E. SMITH CITY ENGINEER
 APRIL 1954 PROJ NO C15-242



CURVE DATA: 6° offset Ncb. STA. on ϵ
 $R = 1073.96'$ $\Delta = 15^\circ 32'$ Defl. = 1601' / arc

| STATION | Deflection Angle | Total Deflection | Chord Length 6° offset Ncb. |
|--------------|------------------|------------------|-----------------------------|
| 4+48.52 P.C. | 0° 41' | | |
| +75 | 0° 41' 35" | 0° 41' 35" | 25.98 |
| 5+00 | 0° 39' 16" | 1° 20' 51" | 24.53 |
| +25 | " | 2° 00' 07" | " |
| +50 | " | 2° 39' 23" | " |
| +75 | " | 3° 18' 39" | " |
| 6+00 | " | 3° 57' 55" | " |
| +25 | " | 4° 37' 11" | " |
| +50 | " | 5° 16' 27" | " |
| +75 | " | 5° 55' 42" | " |
| 7+00 | " | 6° 34' 59" | " |
| +25 | 0° 39' 16" | 7° 14' 15" | 24.53 |
| 7+44.75 P.T. | 0° 31' 06" | 7° 45' 21" | 19.37 |

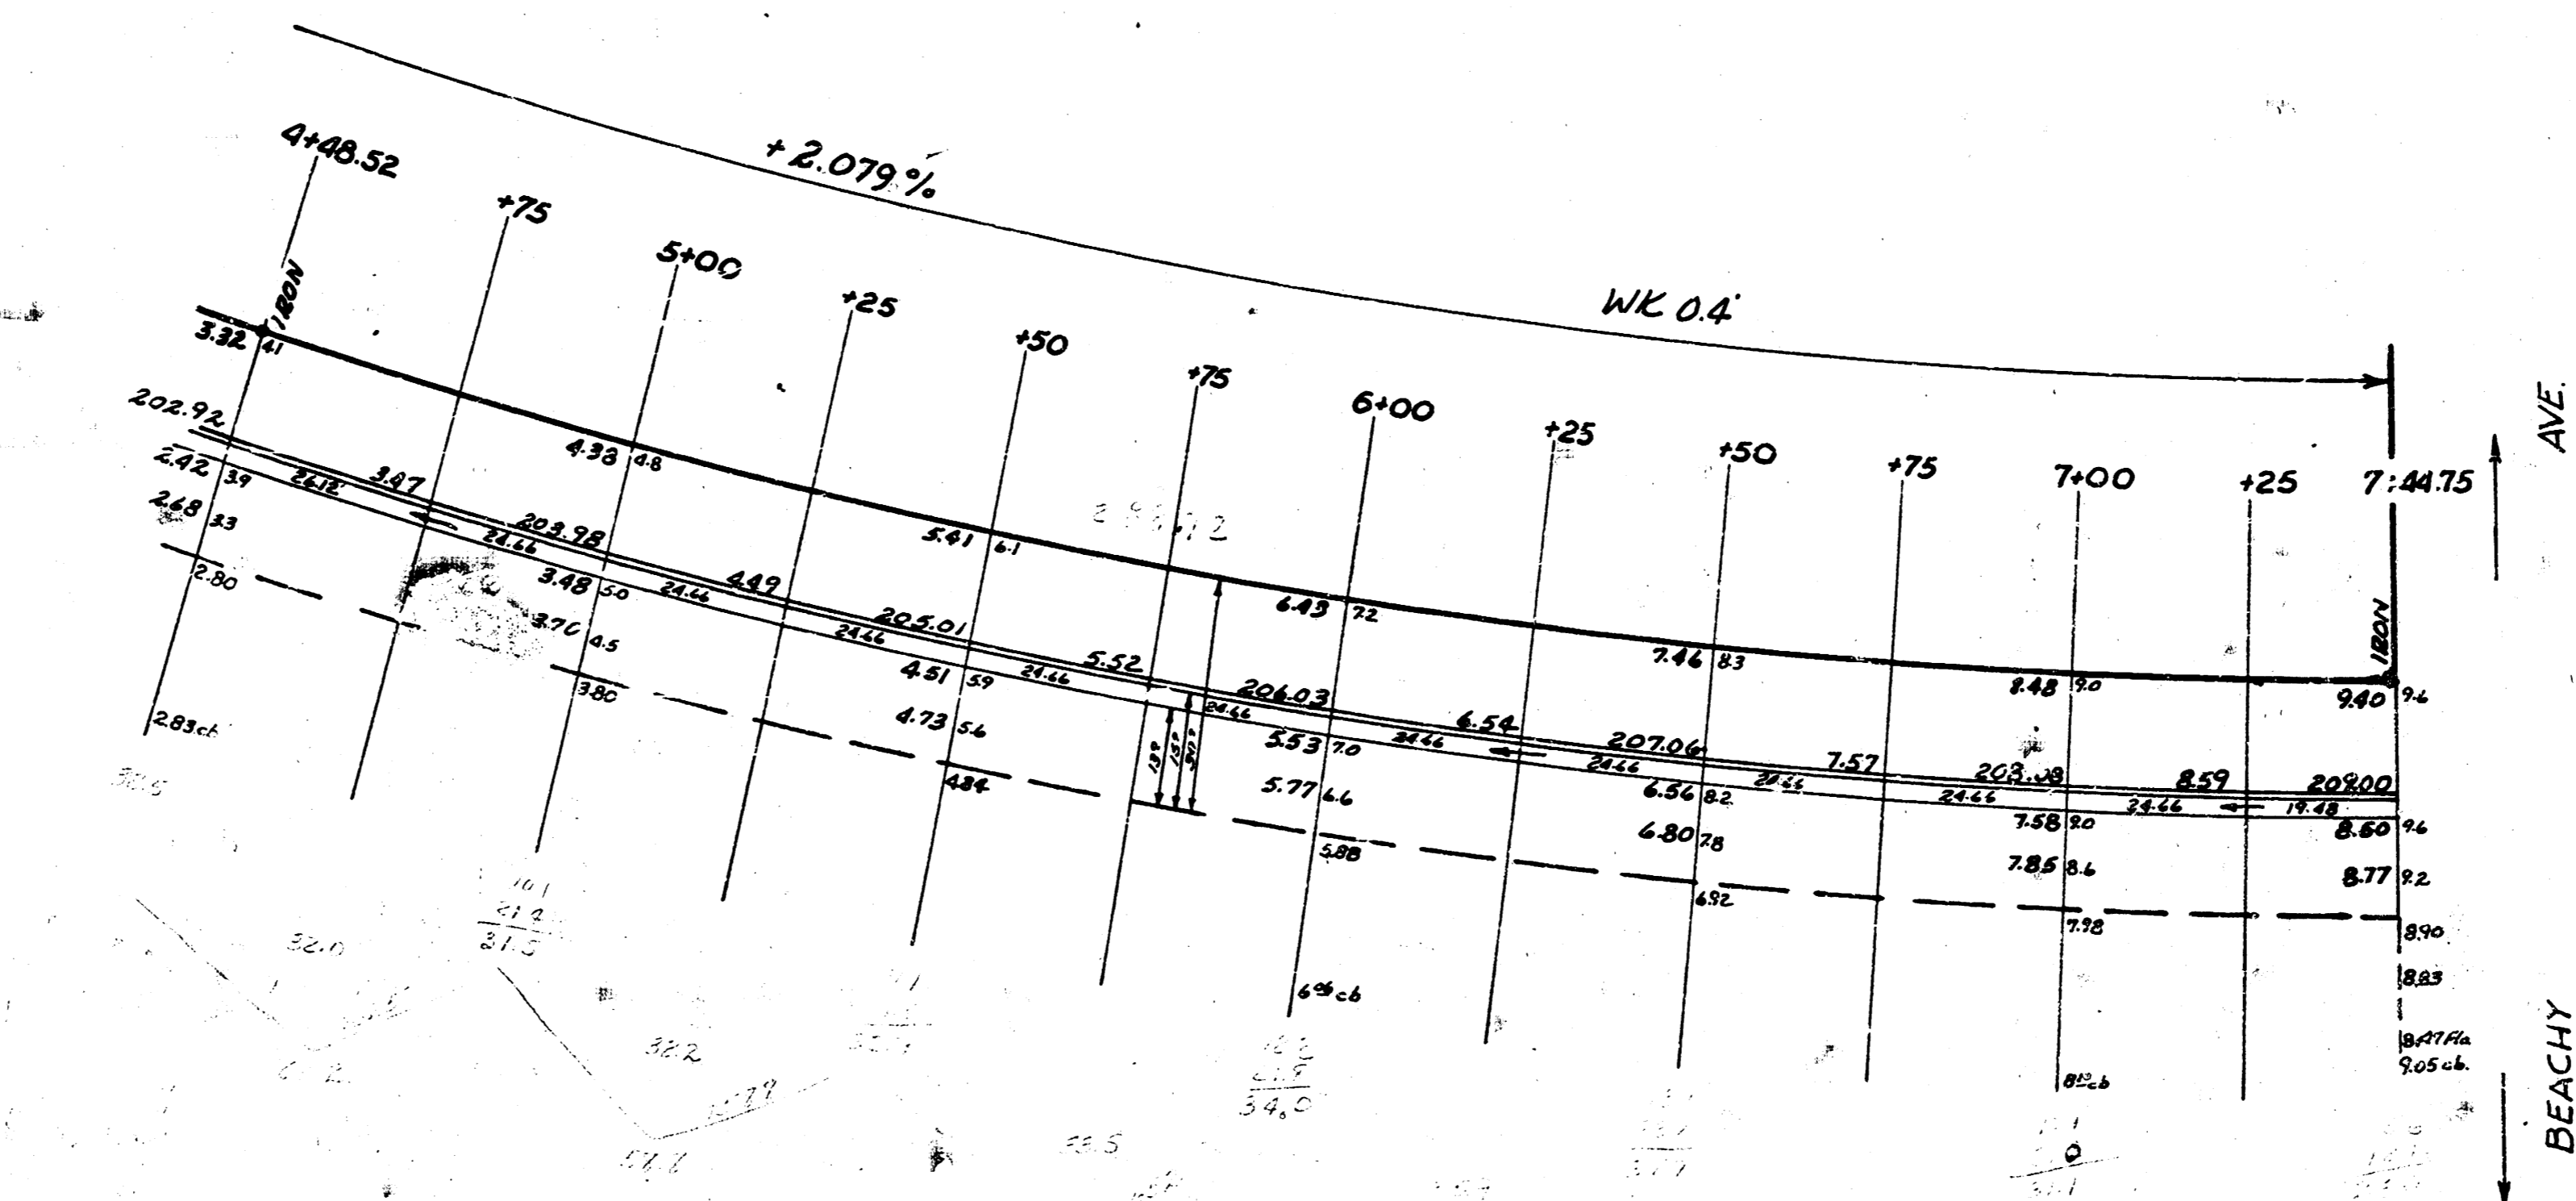

N 1/2 10th ST.
 EL. Kevin to WL Beachy
 SHEET 2 of 2