



S-10

B.M. 177.41 N.W. Cor. Cont. Parcel Nos. 1846 N. CHAUTAUQUE

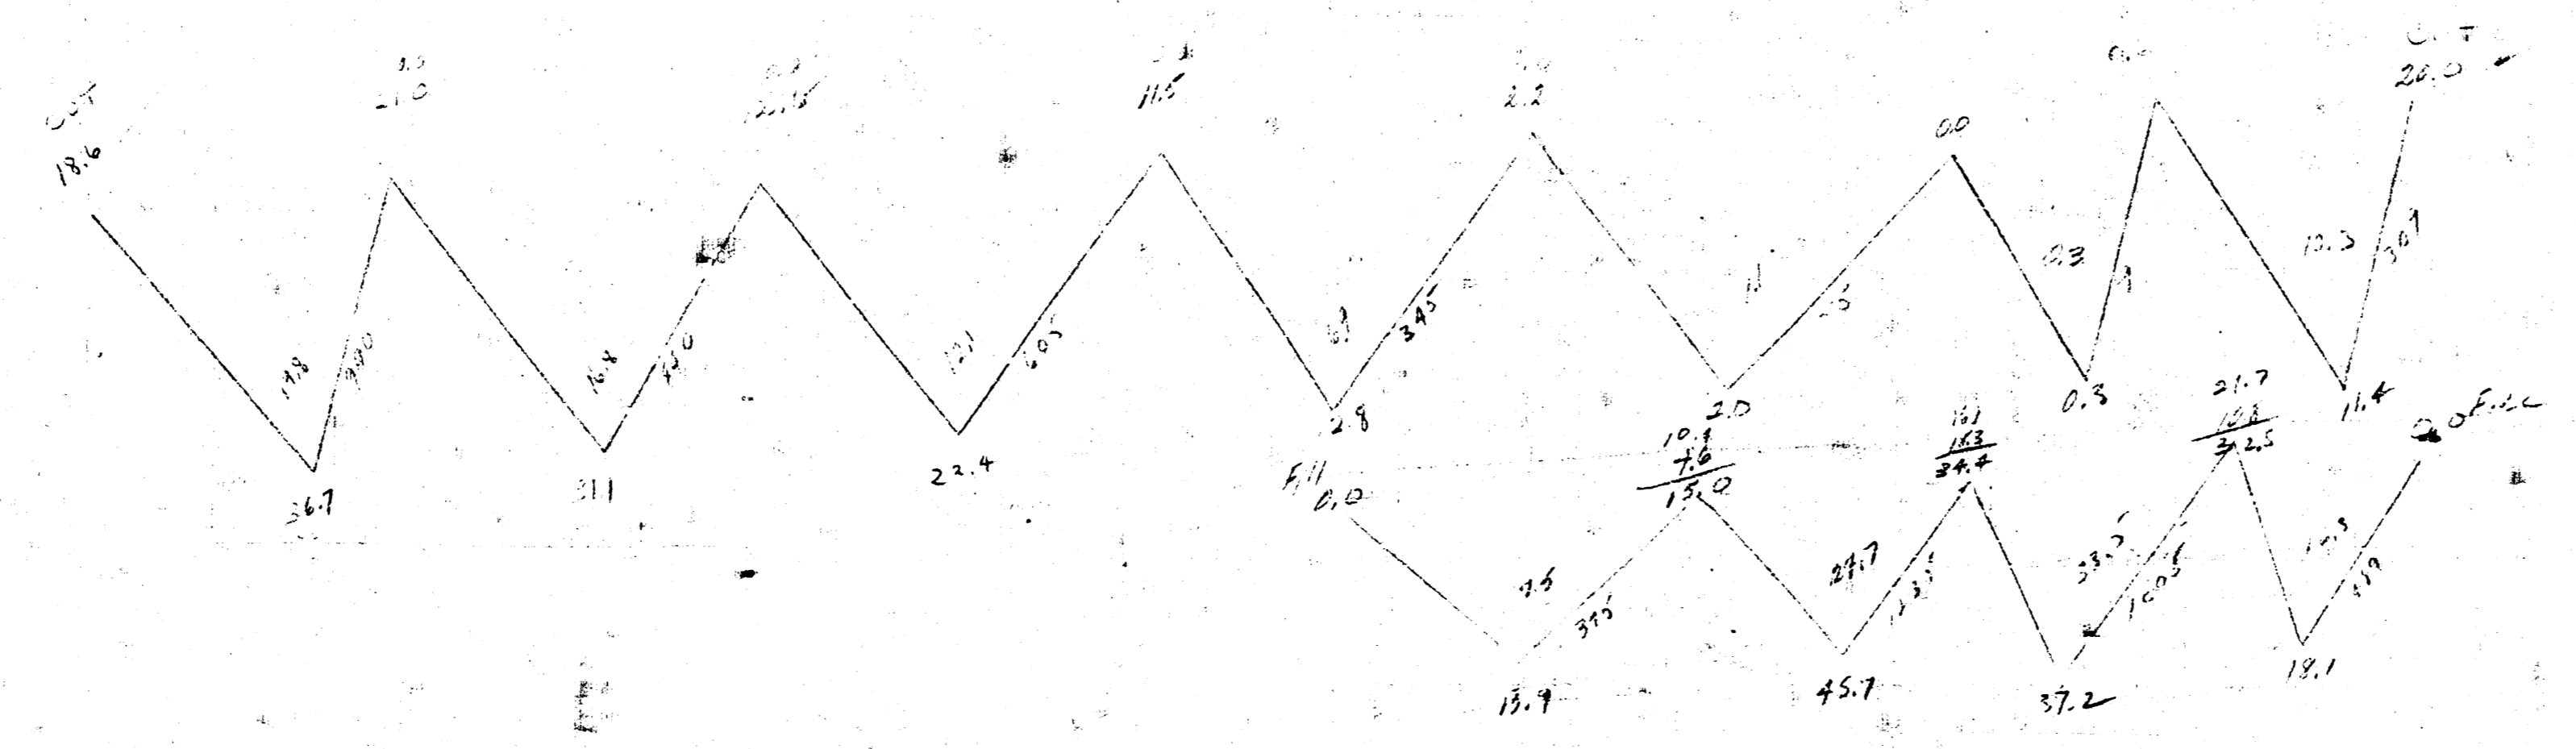

CUT ALL CUT
 36.7 10.9
 31.1 10.7
 12.4 10.7
 10.3 10.7
 105.3

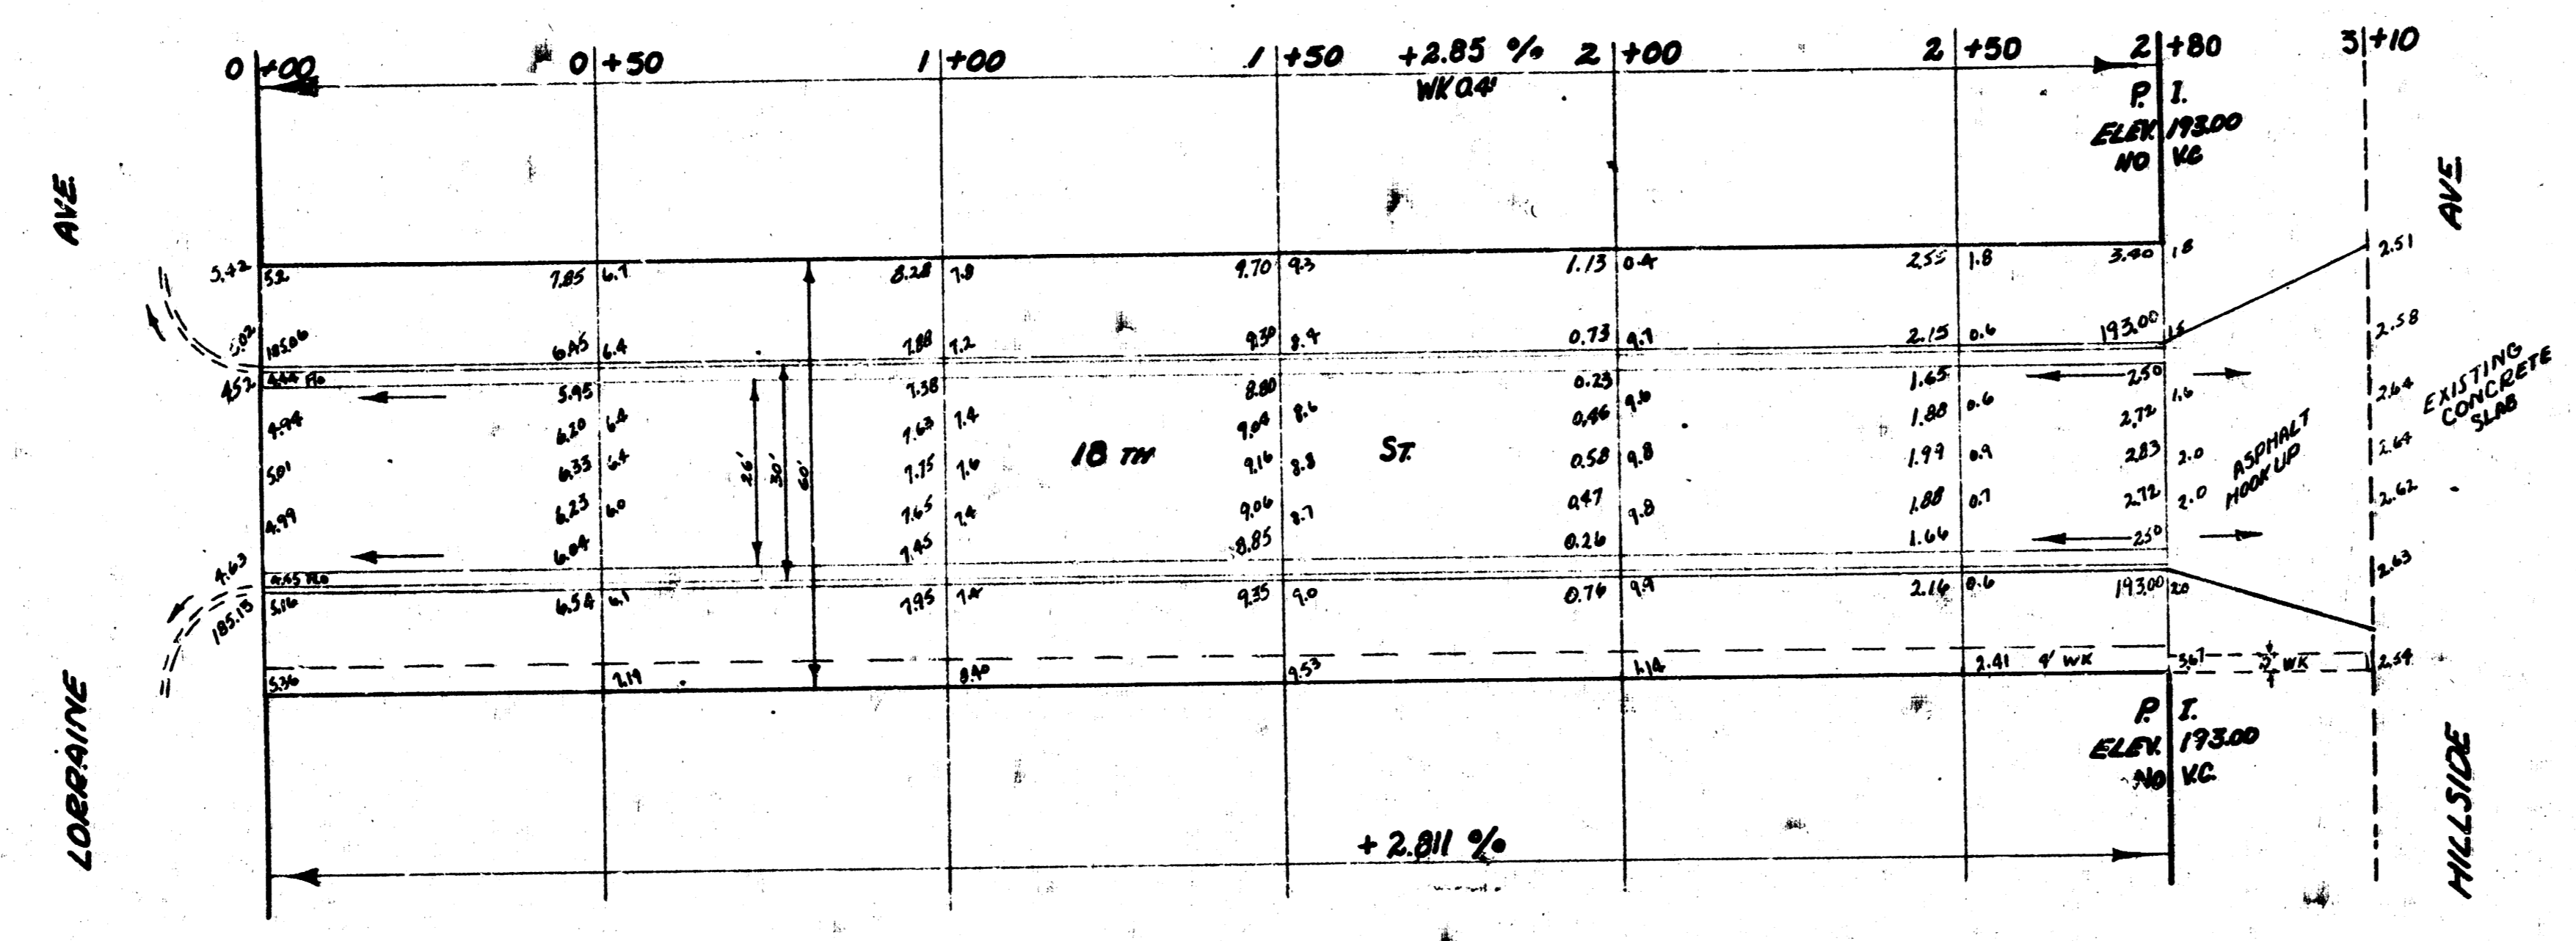

18TH ST.
 E. LORRAINE TO W. HILLSIDE
 2.6-2'-30' AC.
 CITY OF WICHITA KANSAS
 L.K. WHITE CITY ENGINEER
 SEPT 1952 PROJ. NO. C-12-166



1540