


B.M. 14711 "E" IN RYME E. END OF RADIUS S.E. COR. 19TH & VOLUTSIA
 B.M. 15706 "X" TOP N. COR. 2' N. OF N.P.L. OF 19TH ST. & ERIE
 CHAIN E. ON S.P.L.

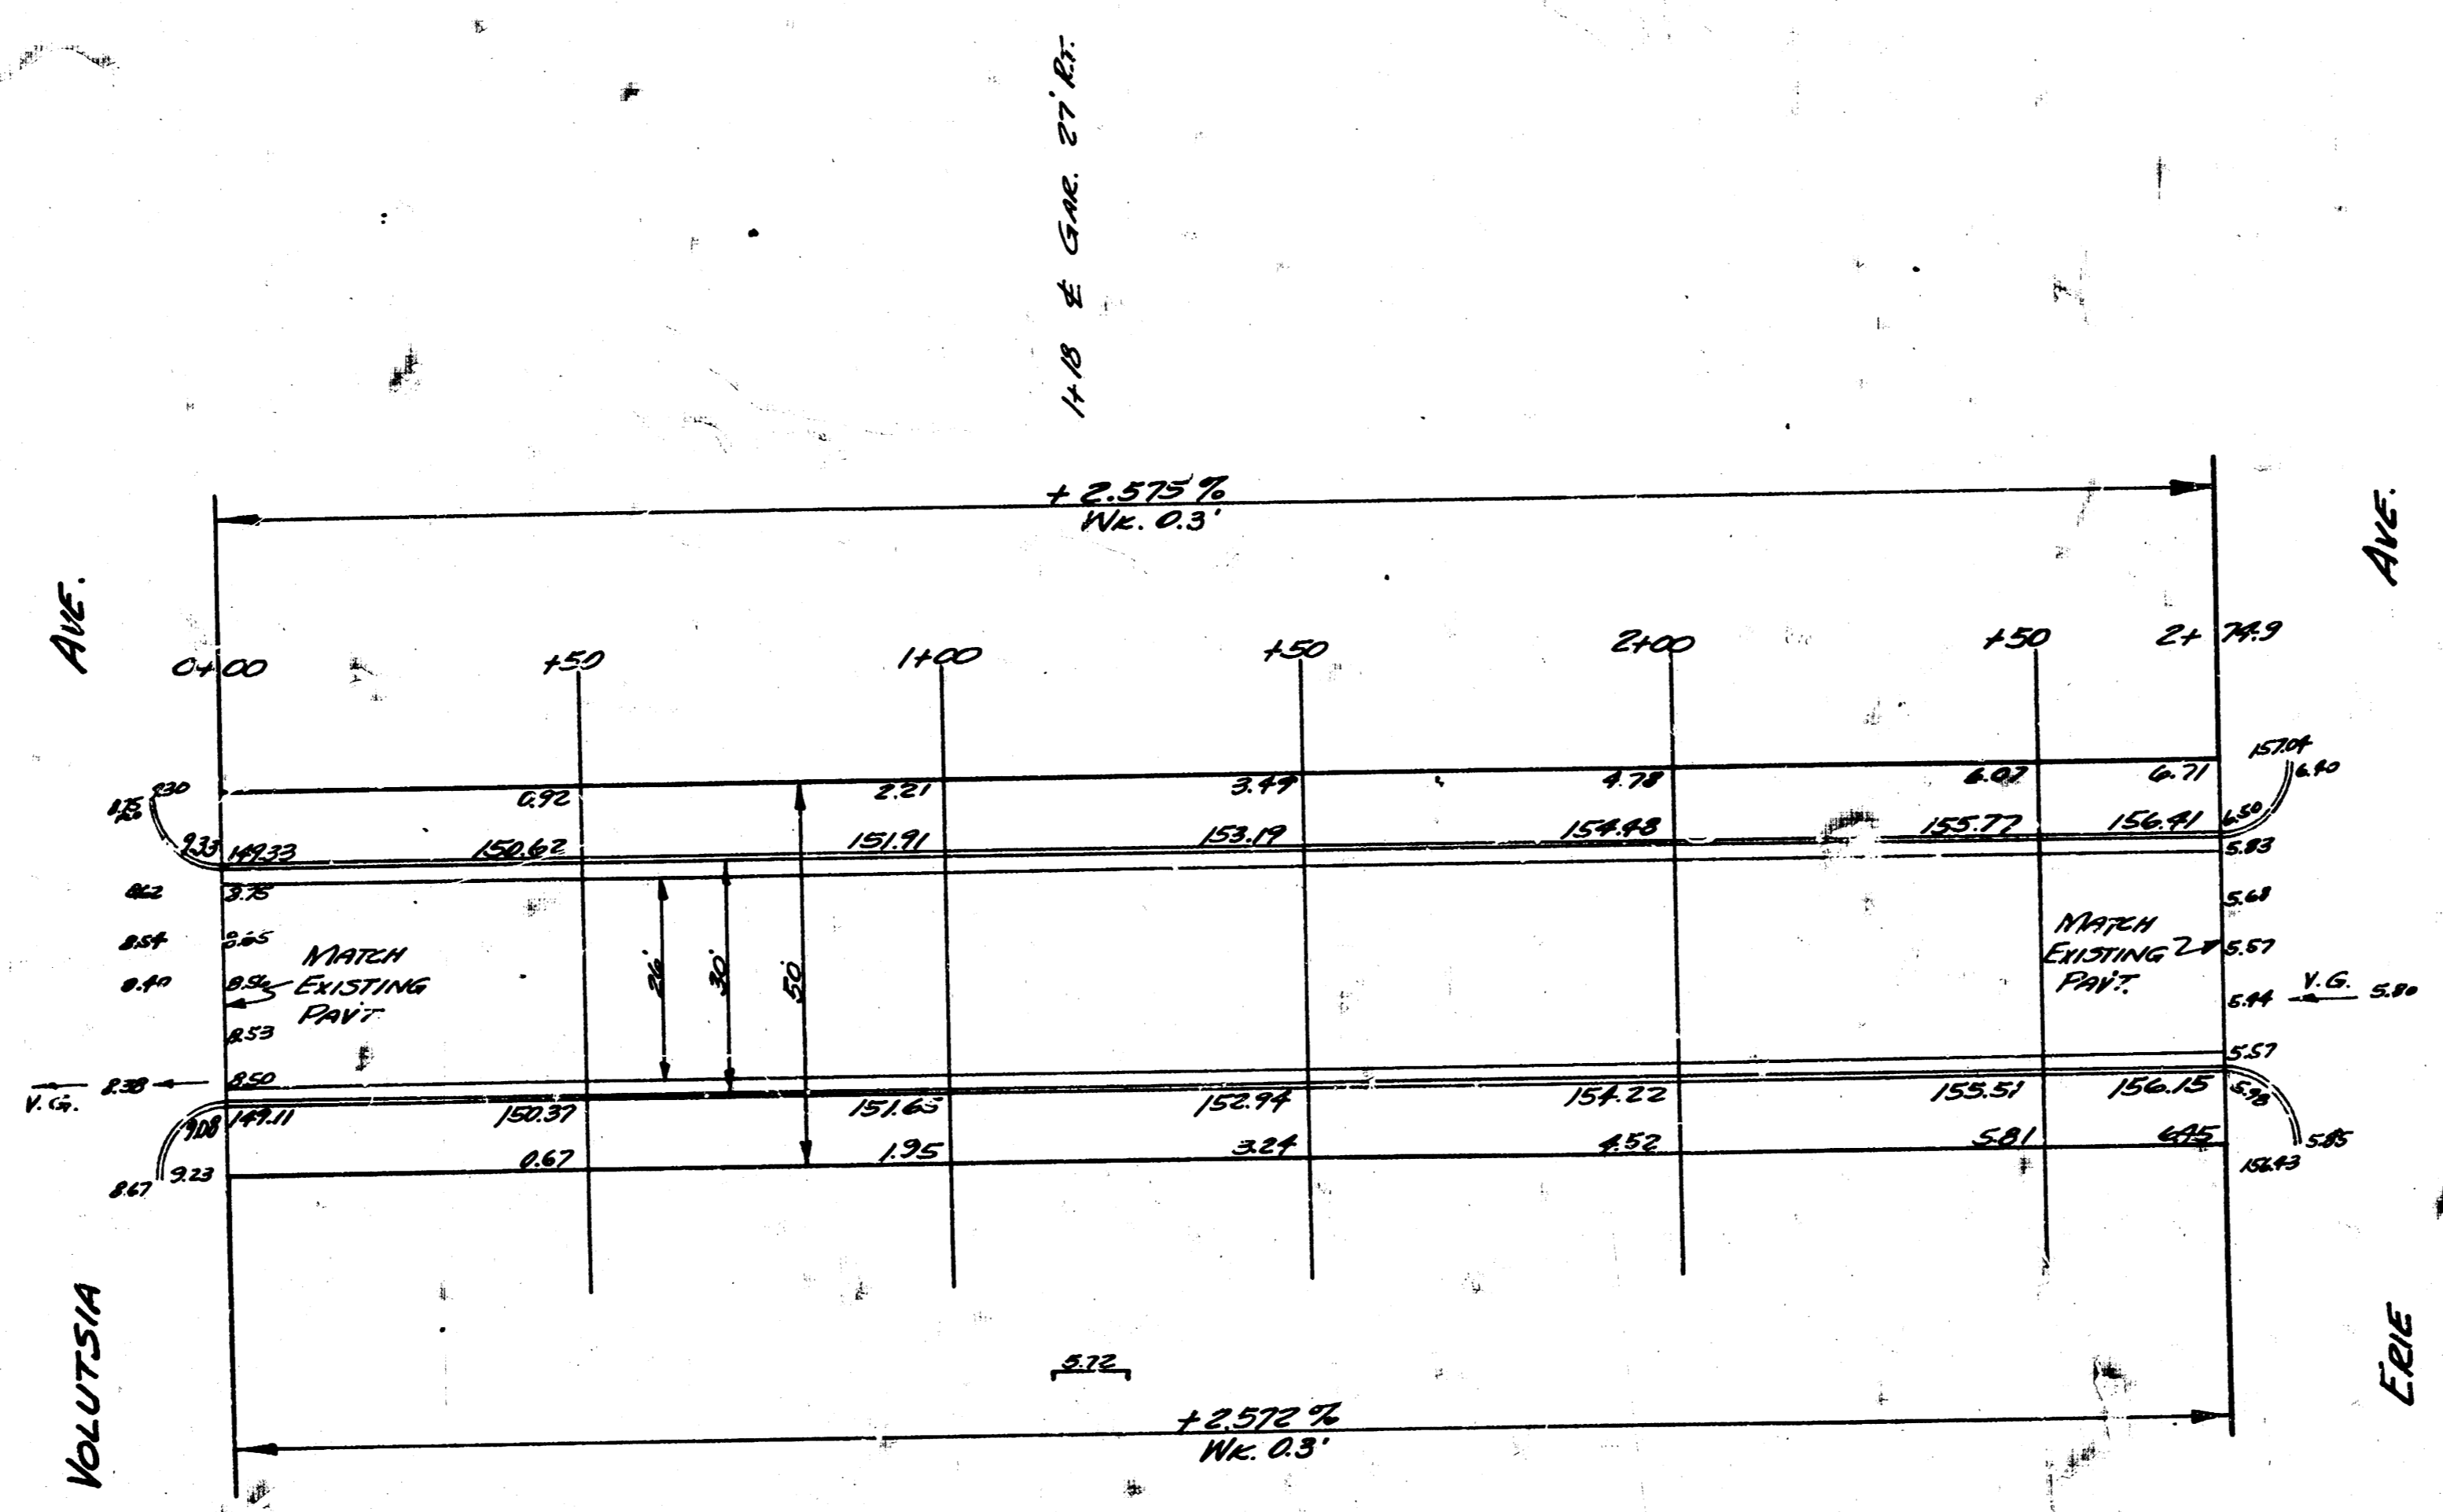

150.62
 151.71
 153.19
 154.48
 155.77
 156.91

11/15/54
 B.E.S.
 L.A. D.C.
 Checked



19TH ST.
 E.L. VOLUTSIA TO W.L. ERIE
 26-2-30 A.C.
 CITY OF WICHITA, KANSAS
 B.E. SMITH - CITY ENGINEER
 NOV. 1954 PROJ. C18-41