


BM 115.32 "X" on ca. 5' N of S. end of Red. SE cor 13th & Mathewson
 BM 114.99 "H" in Hurst on W.R.N. NE cor 13th & New York.

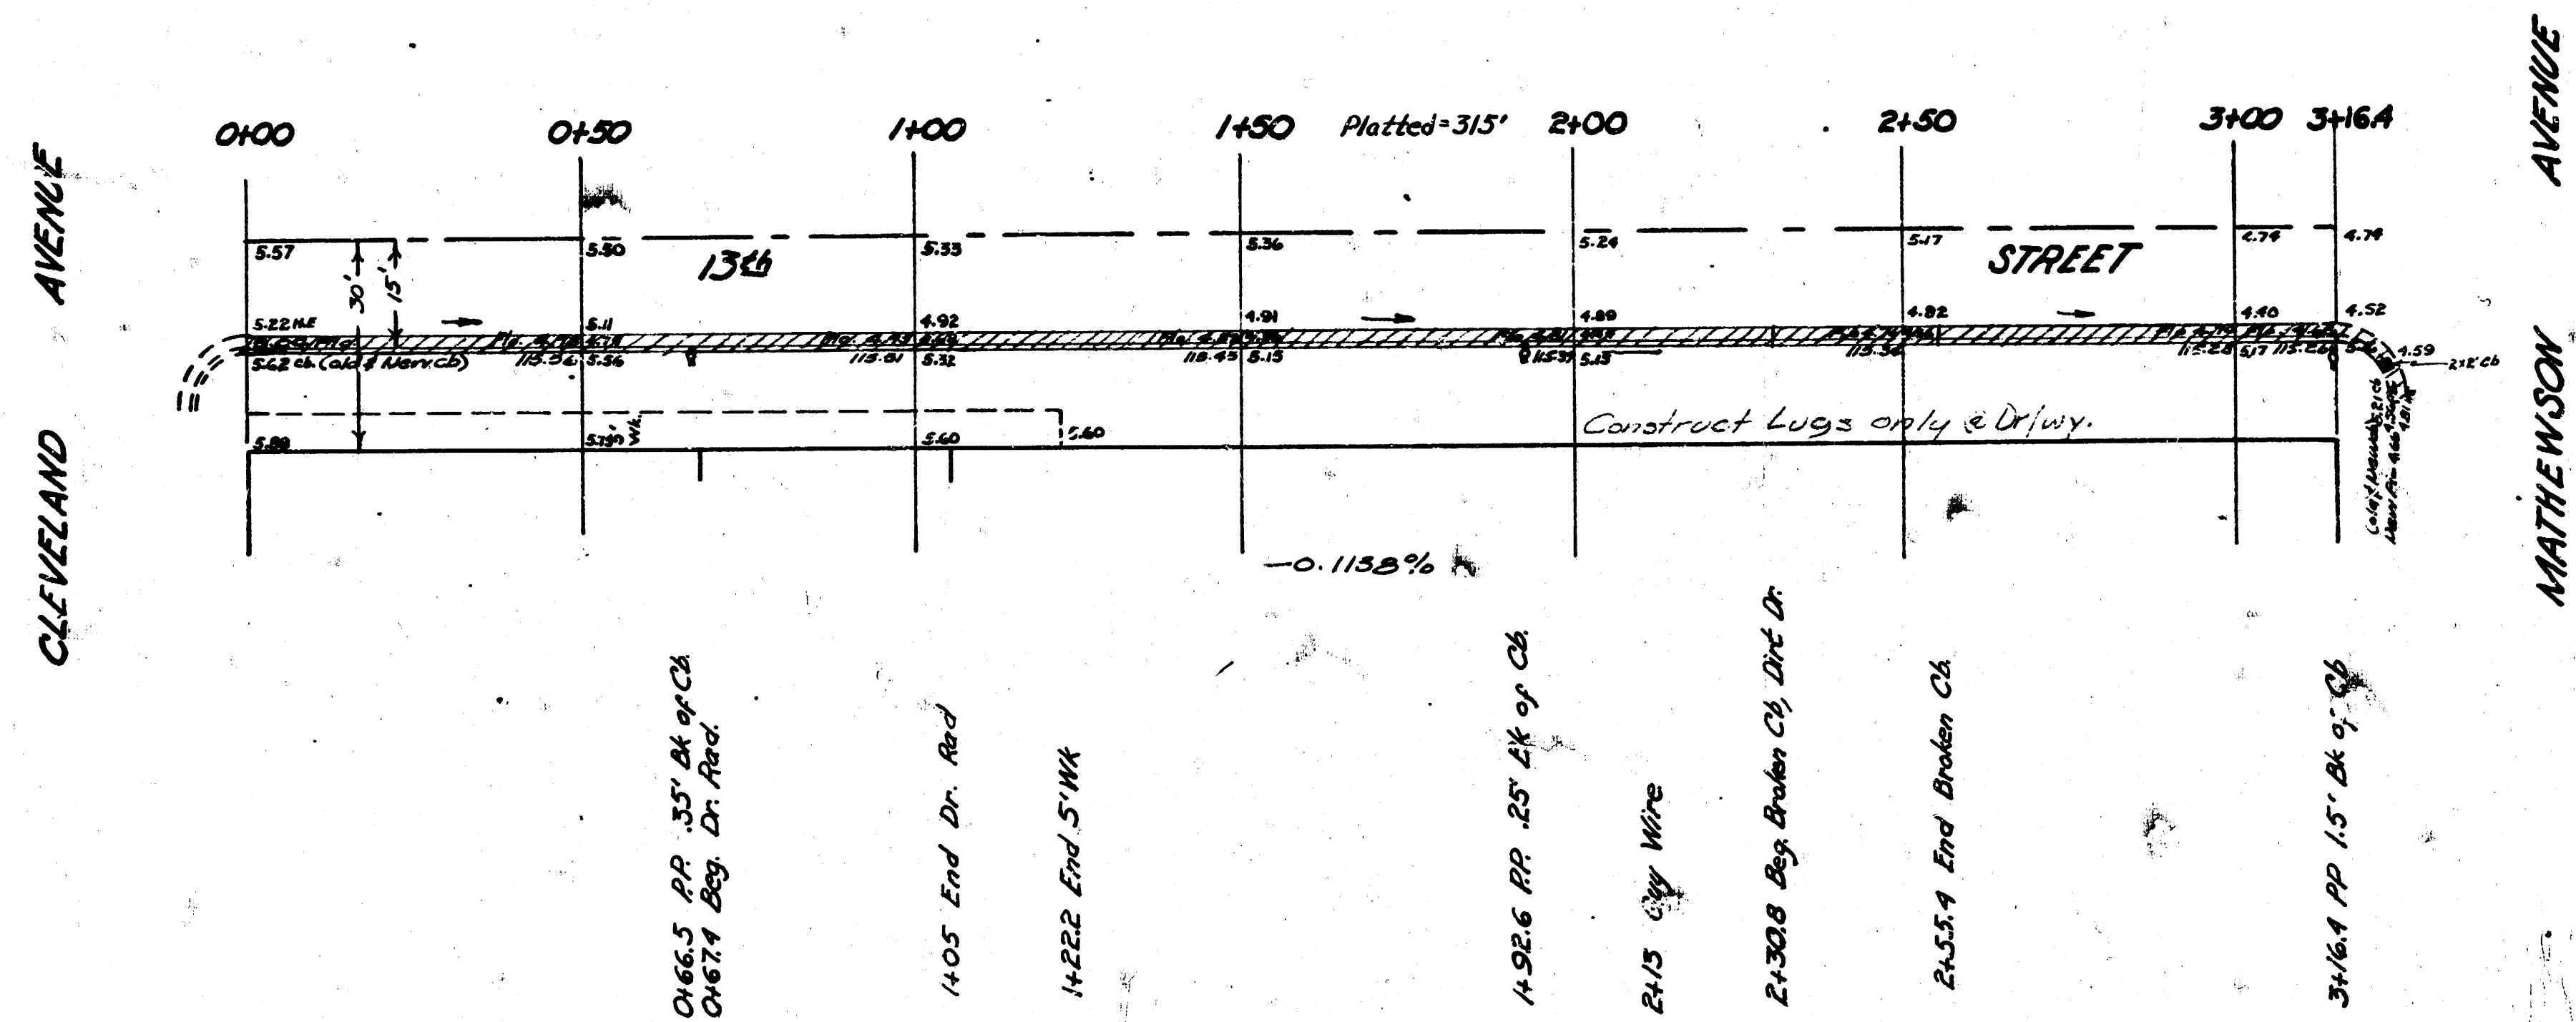

SOUTH SIDE 13th
 EL CLEVELAND to WL MATHEWSON
 Reconstruct C&Gut.
 City of Wichita Kansas
 LK White City Engineer
 Feb, 1951 Proj. No. CIO-211