


BM 12026 7' IN LONG BK WKS SW COR BURNS & 16<sup>TH</sup>

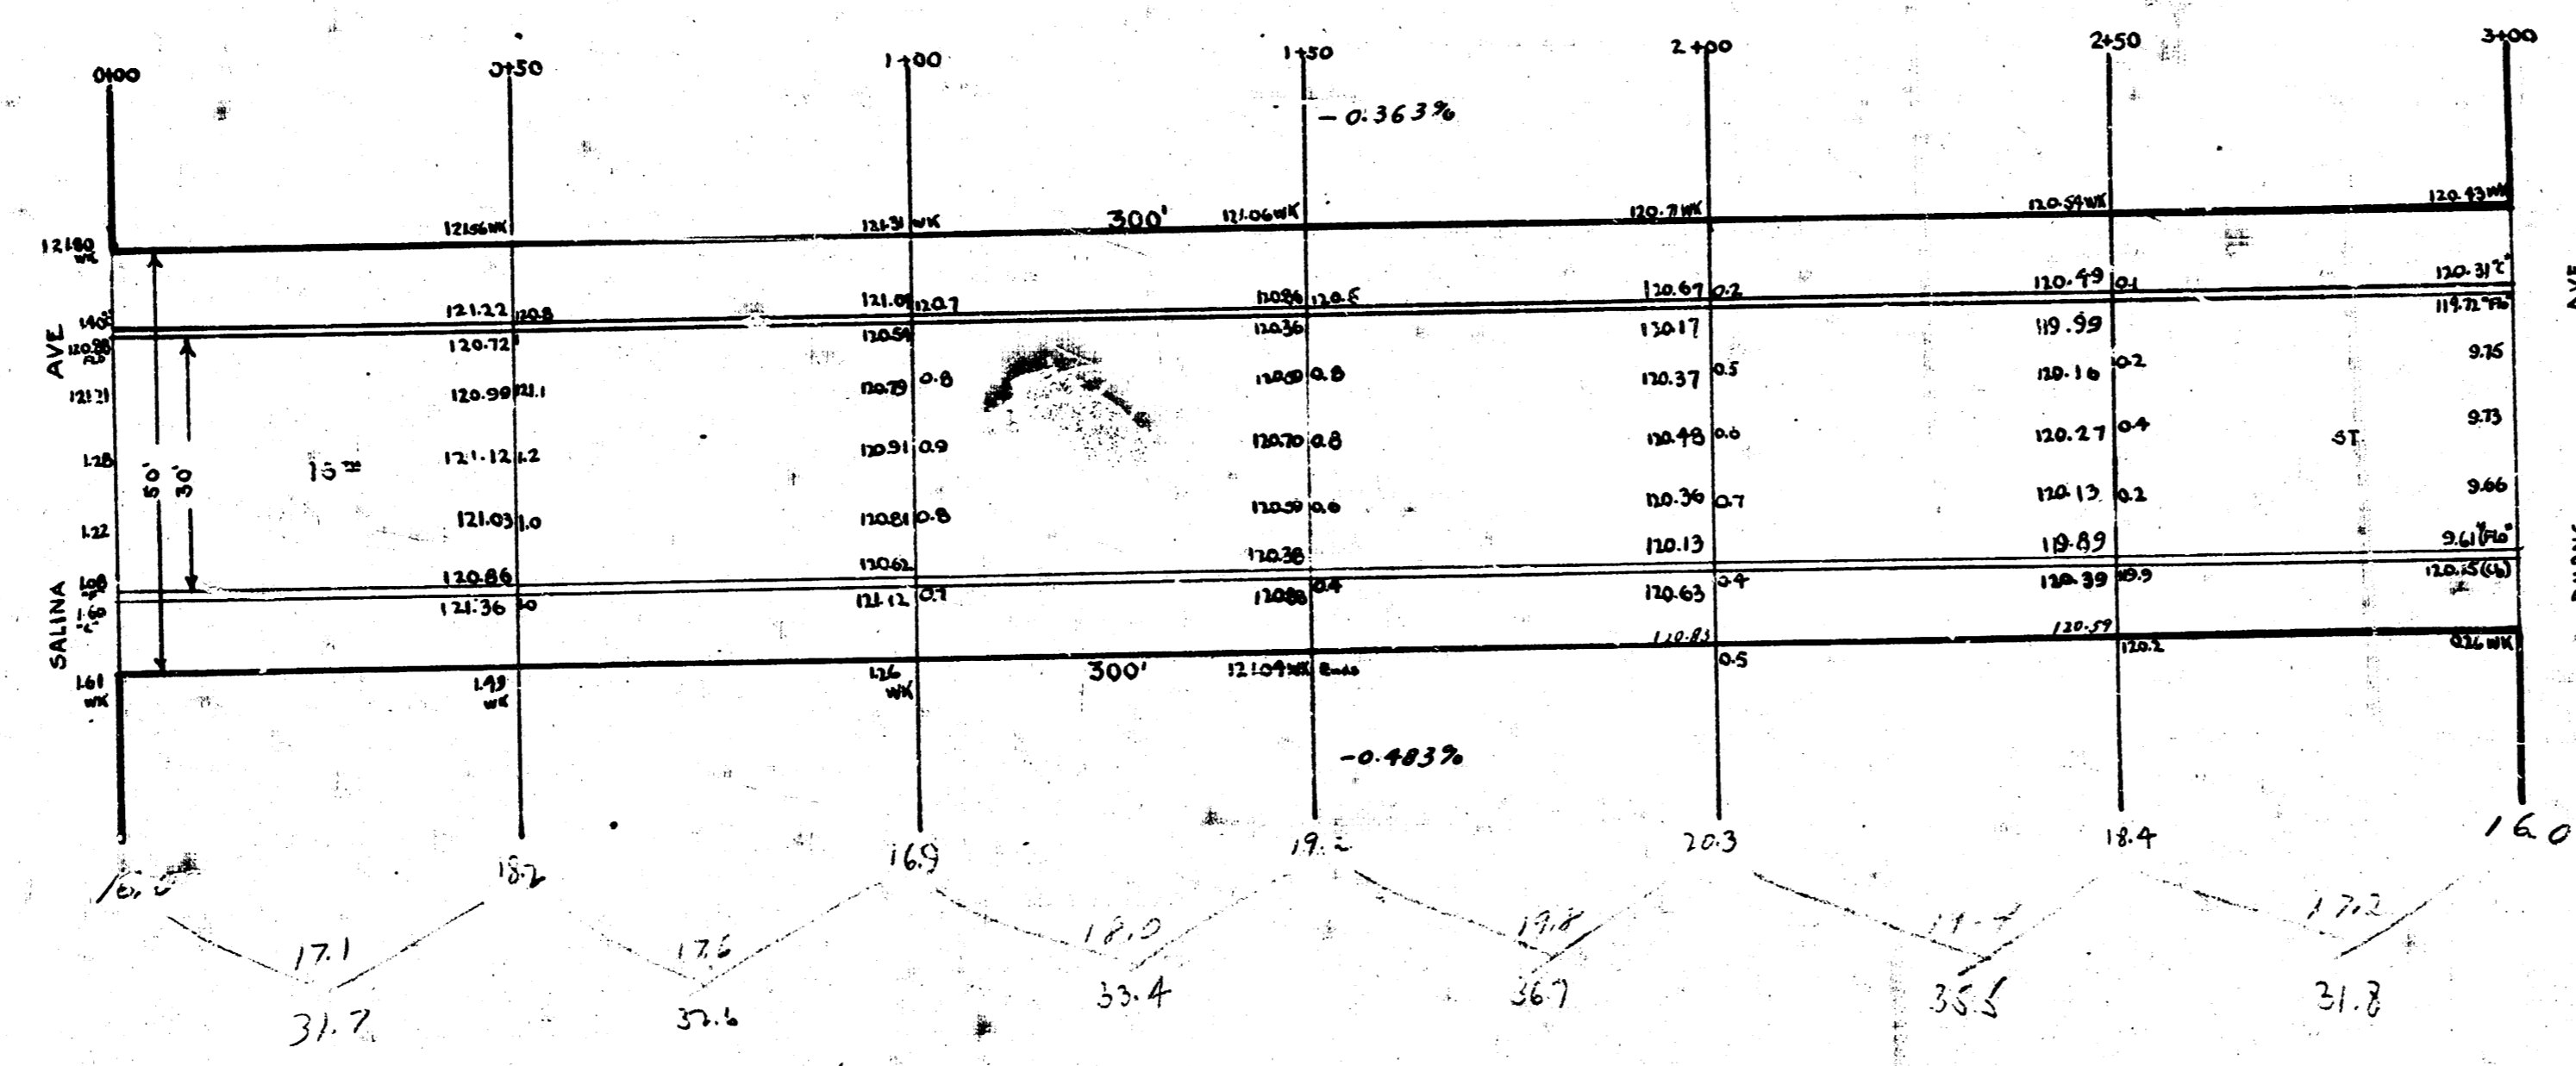

P.P.P.  
 31.7  
 32.6  
 32.4  
 36.7  
 35.5  
 31.8  
 ---  
 201.7  
 20.2  
 221.9

12 Lines  
 16<sup>TH</sup> ST  
 E.L. SALINA TO W.L. BURNS  
 30' CONCRETE & CB.  
 CITY OF WICHITA, KANSAS  
 L.K. WHITE CITY ENGINEER  
 MAY 1946