
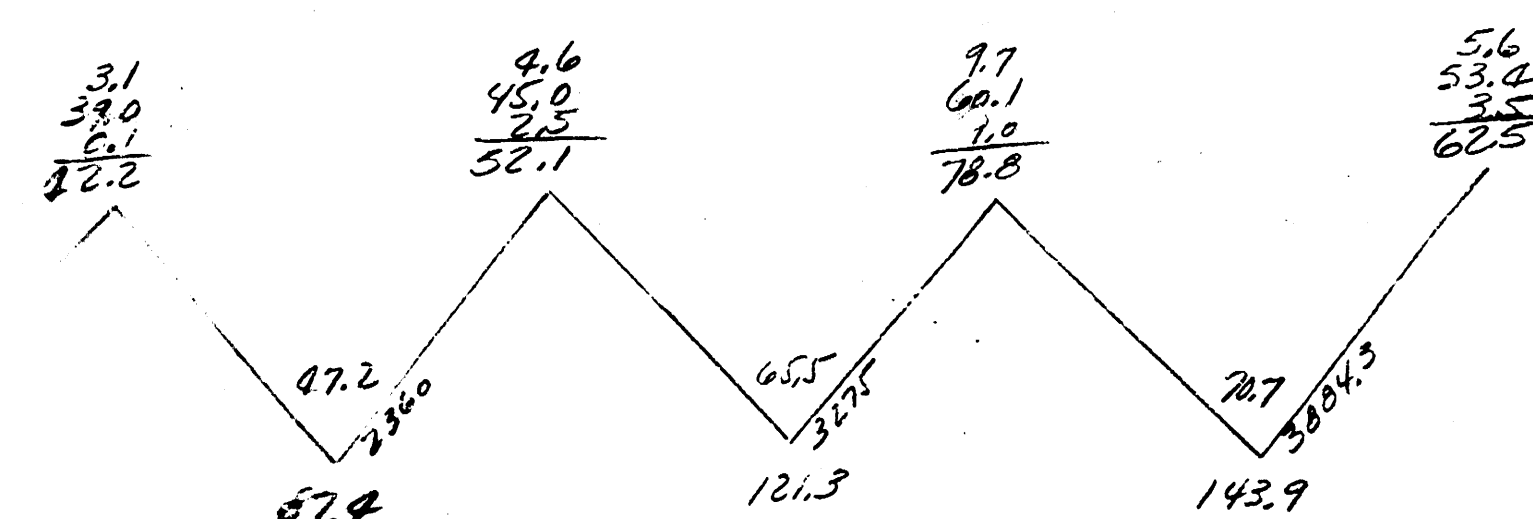


The ... from E

100

EXCISE
PROP
 483.5
 484
 +10%
 Total 531.9 Sample

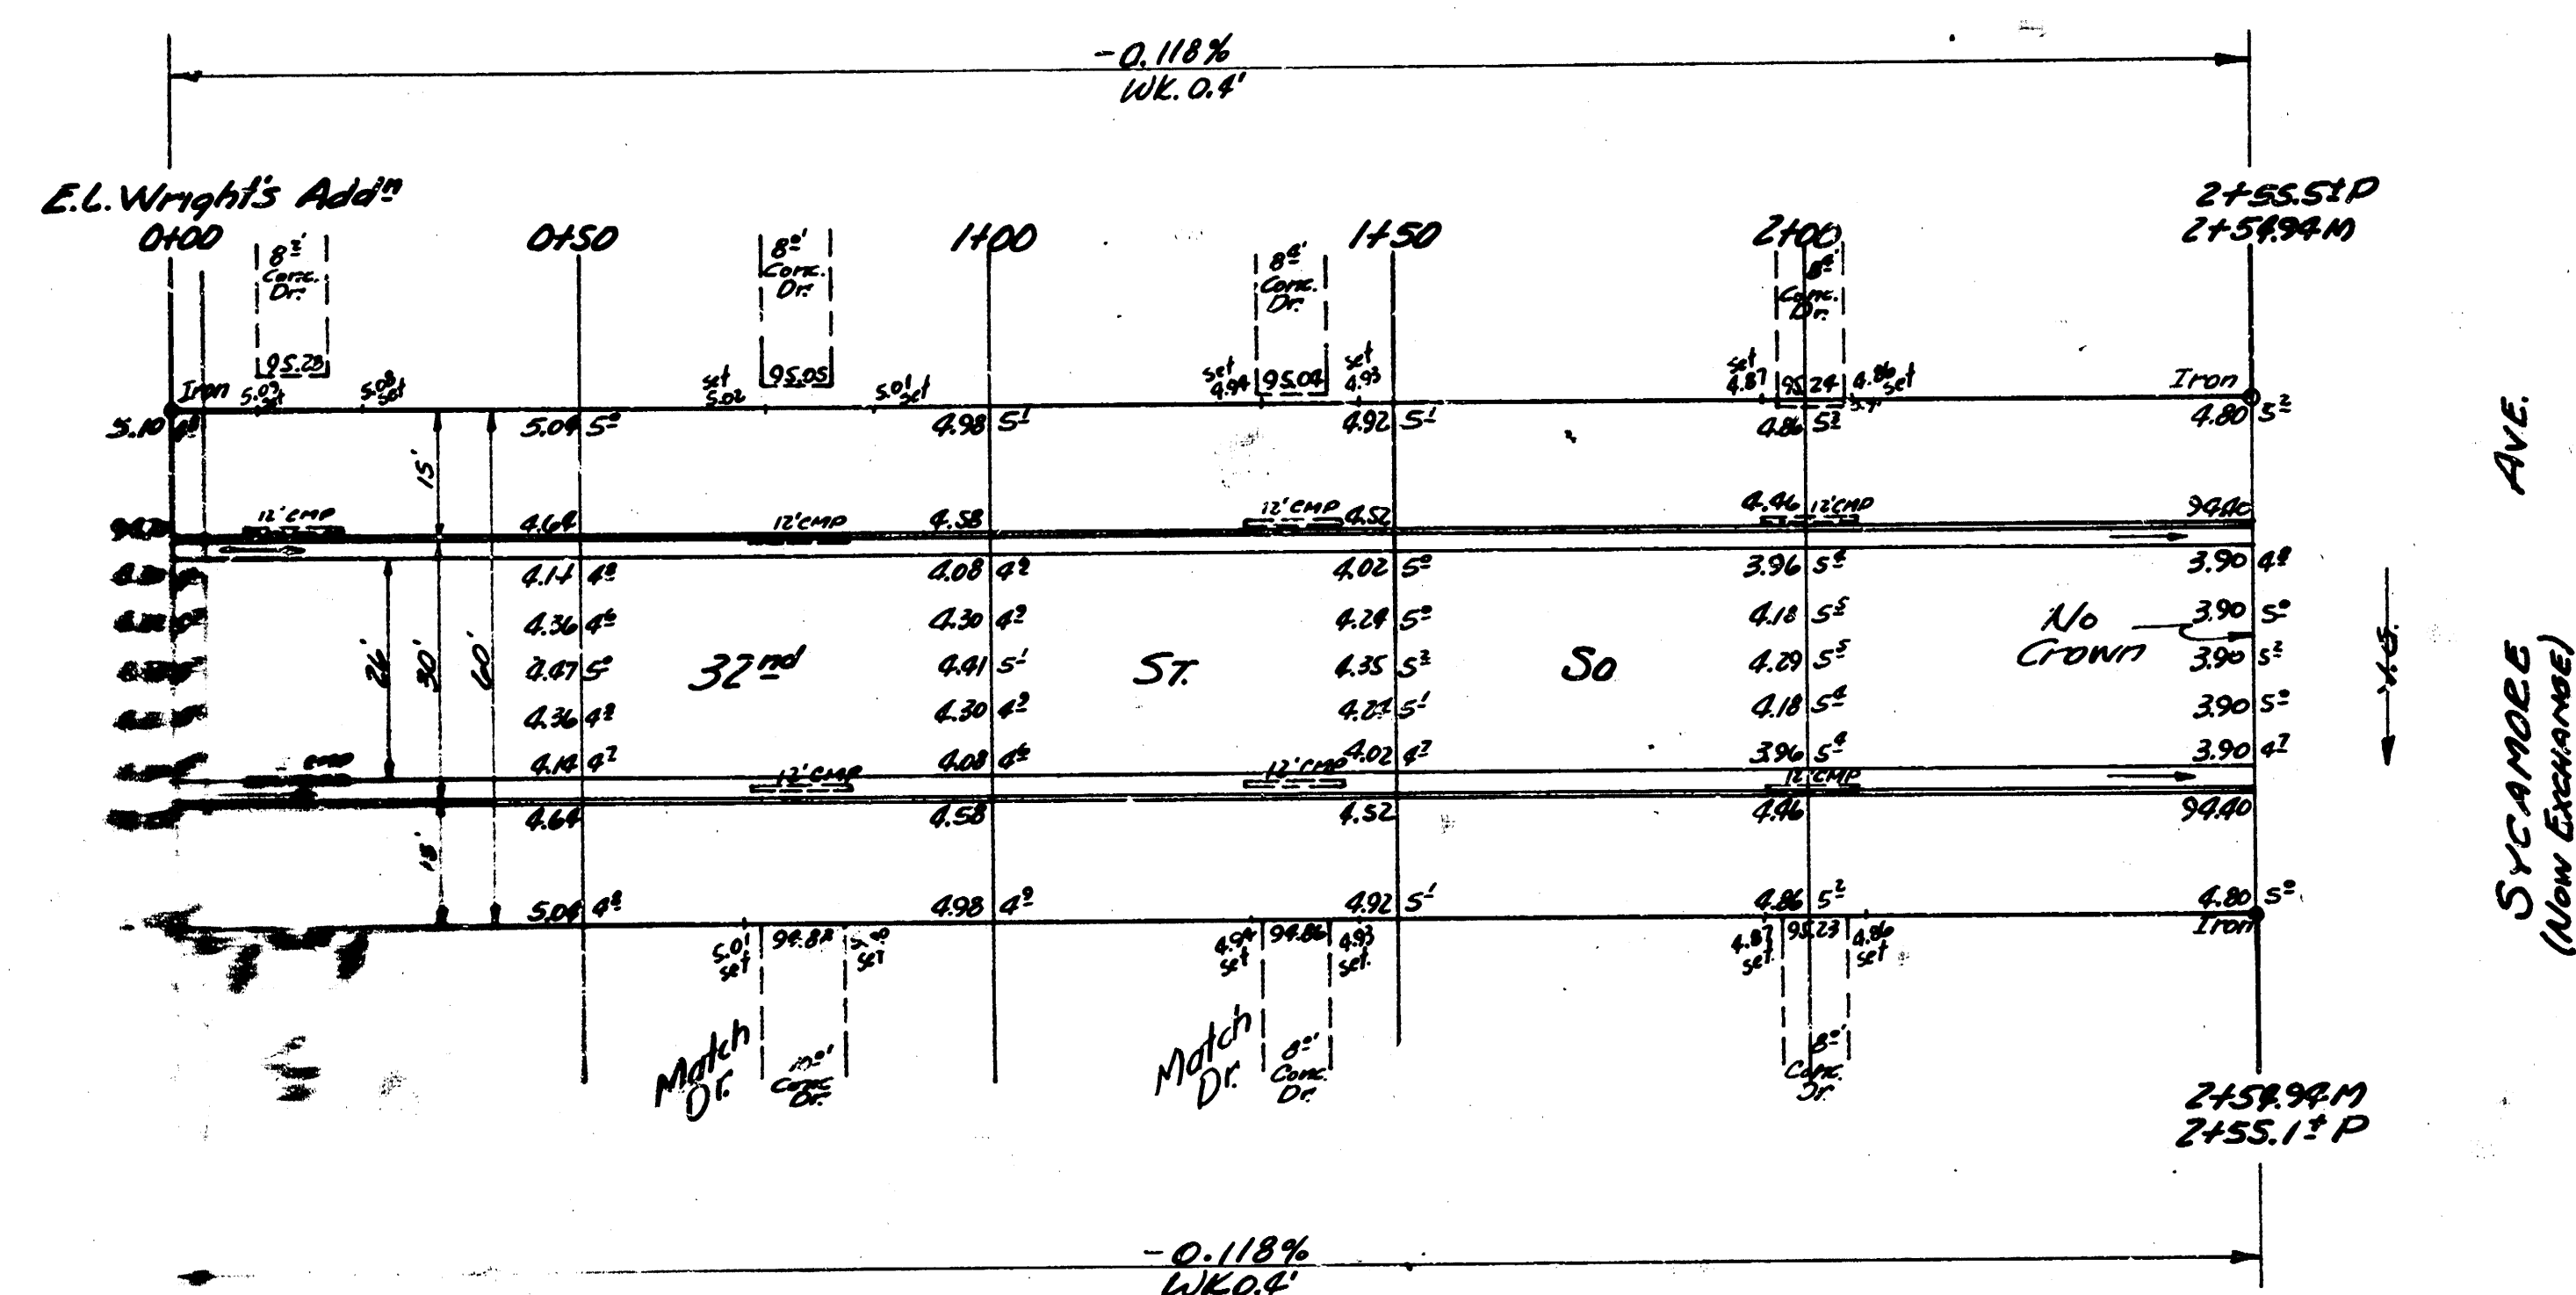

NOTE: All entrance pipes will be disposed of in accordance with City dirt checker.

32nd ST. SO.
E.L. WRIGHT'S ADD' TO W.L. SYCAMORE
(NOW EXCHANGE)
26'-2"-30" A.C.
CITY OF WICHITA, KANSAS
B.E. SMITH CITY ENGINEER
SEPT., 1956 PROJ. NO. C19-321