



STREET

E.L. MERIDIAN AVENUE TO E.L. AMIDON AVENUE.
D.E. SMITH CITY ENGINEER
PROJECT No. C19-3

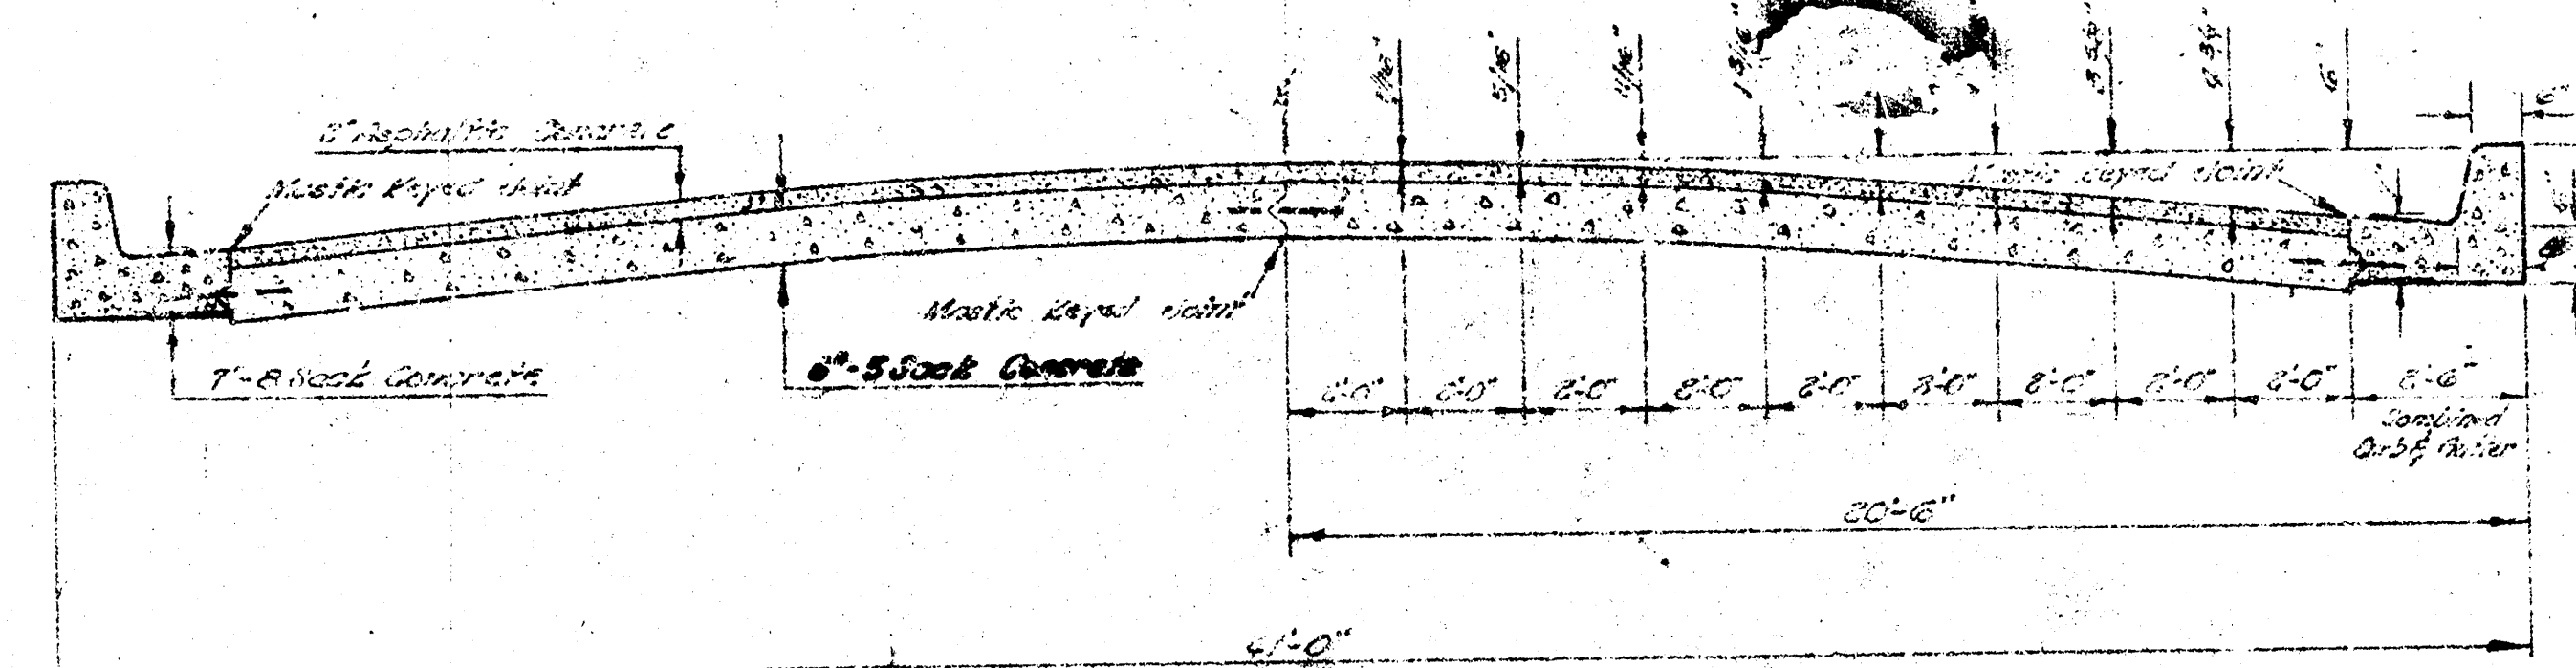

TYPICAL SECTION
NOT TO SCALE

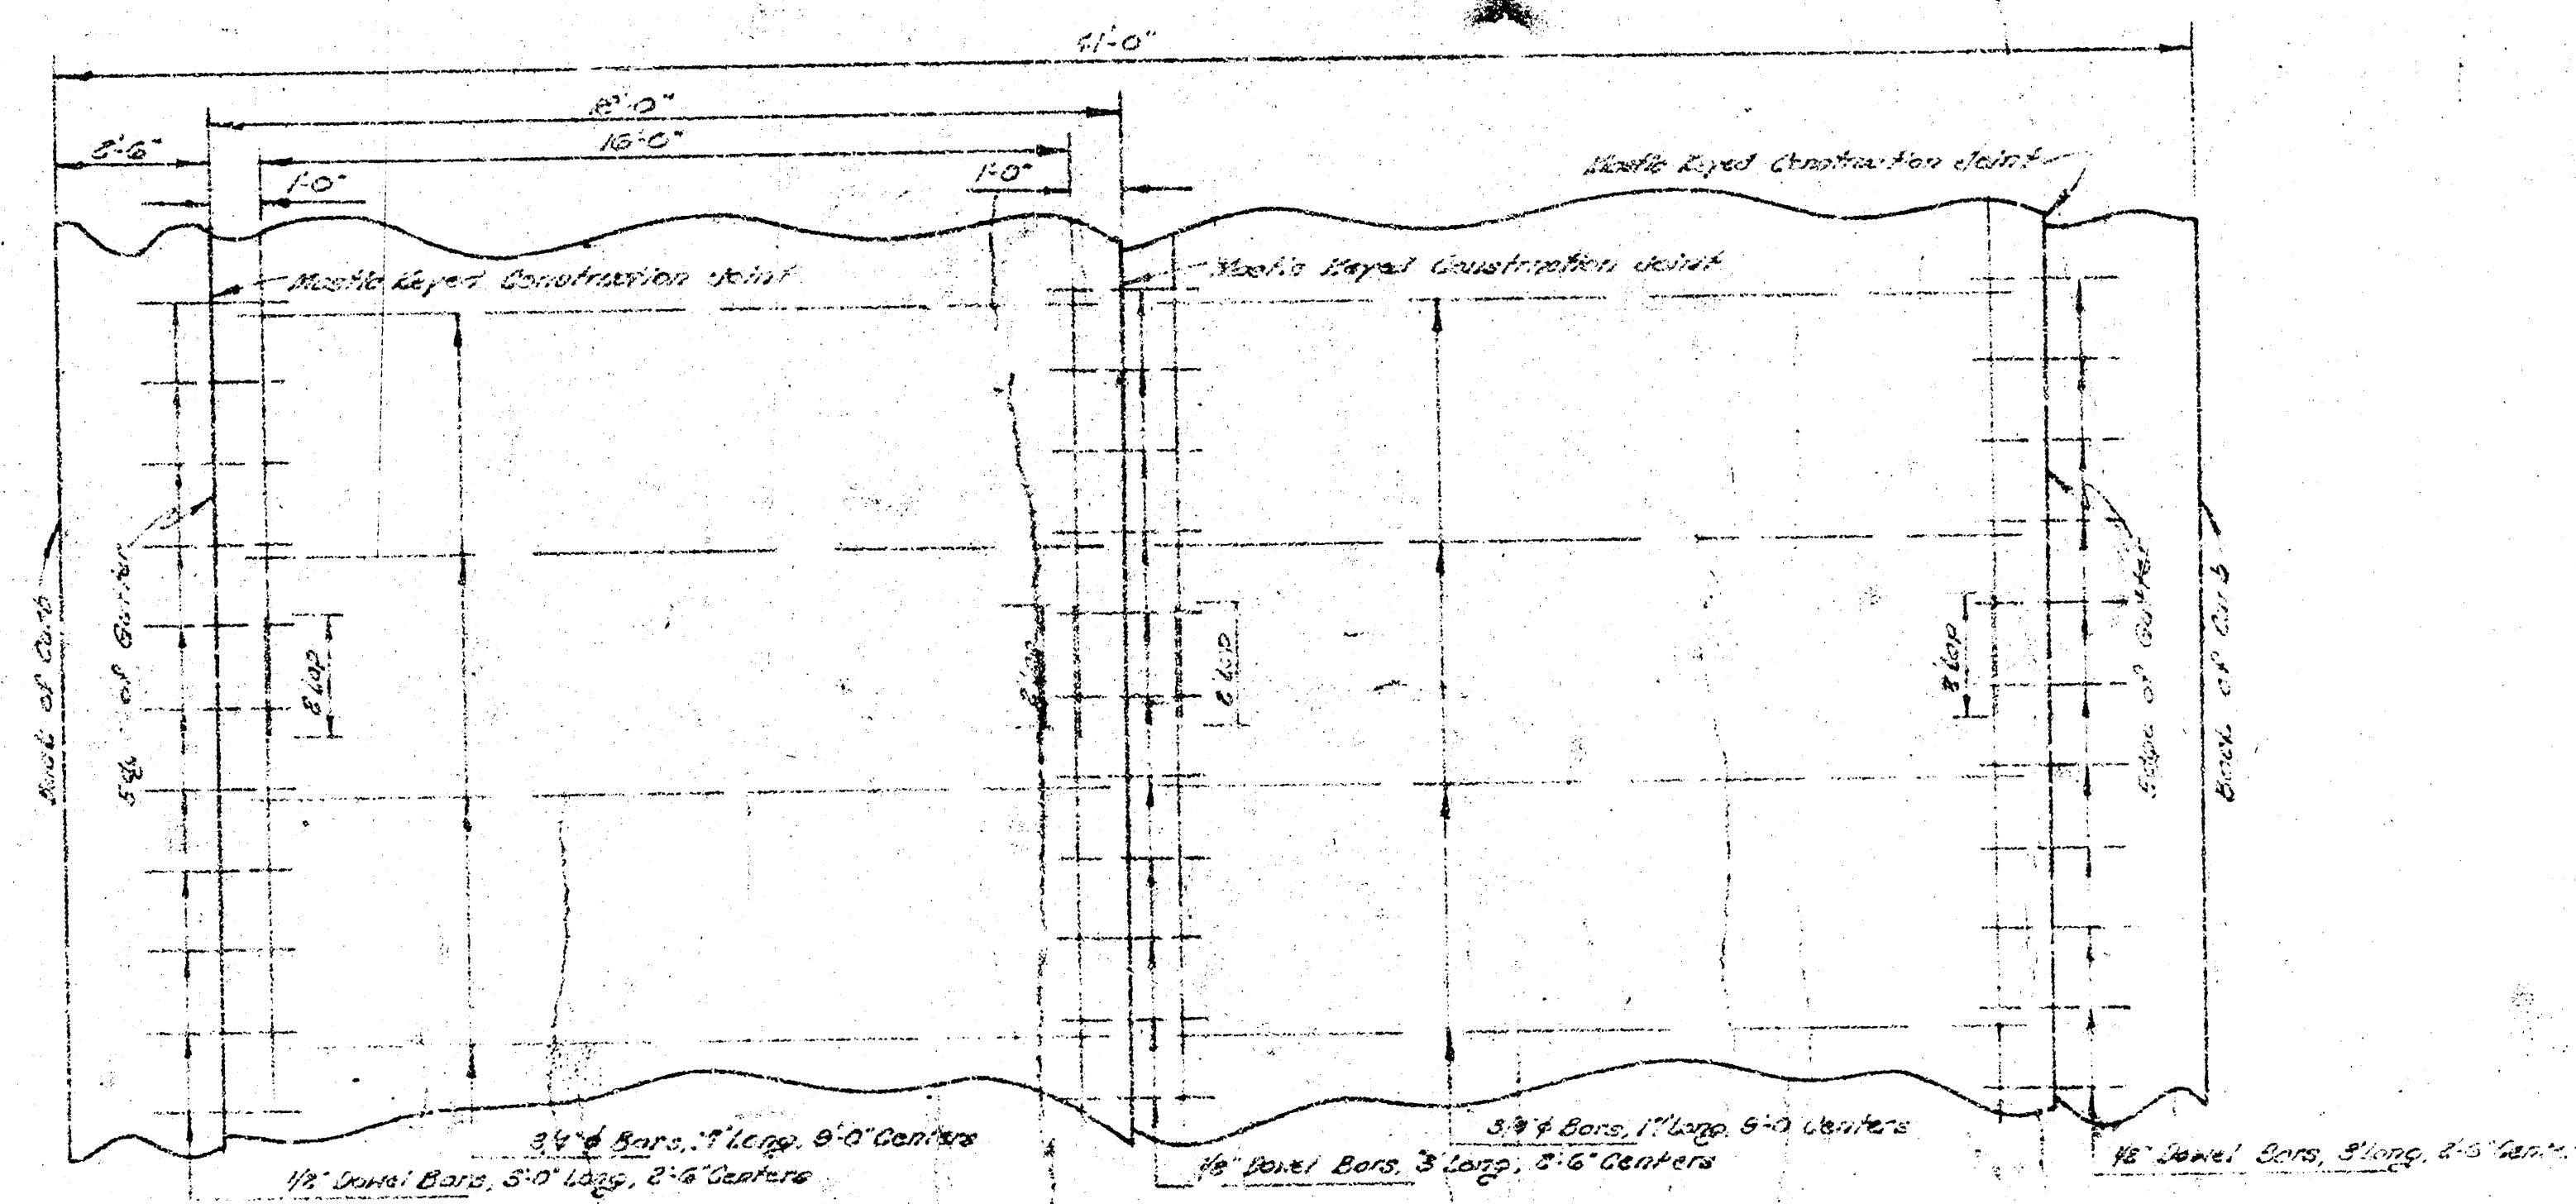

STEEL PATTERN
3/4" Ø BARS EXCEPT WHERE NOTED
NOT TO SCALE

