
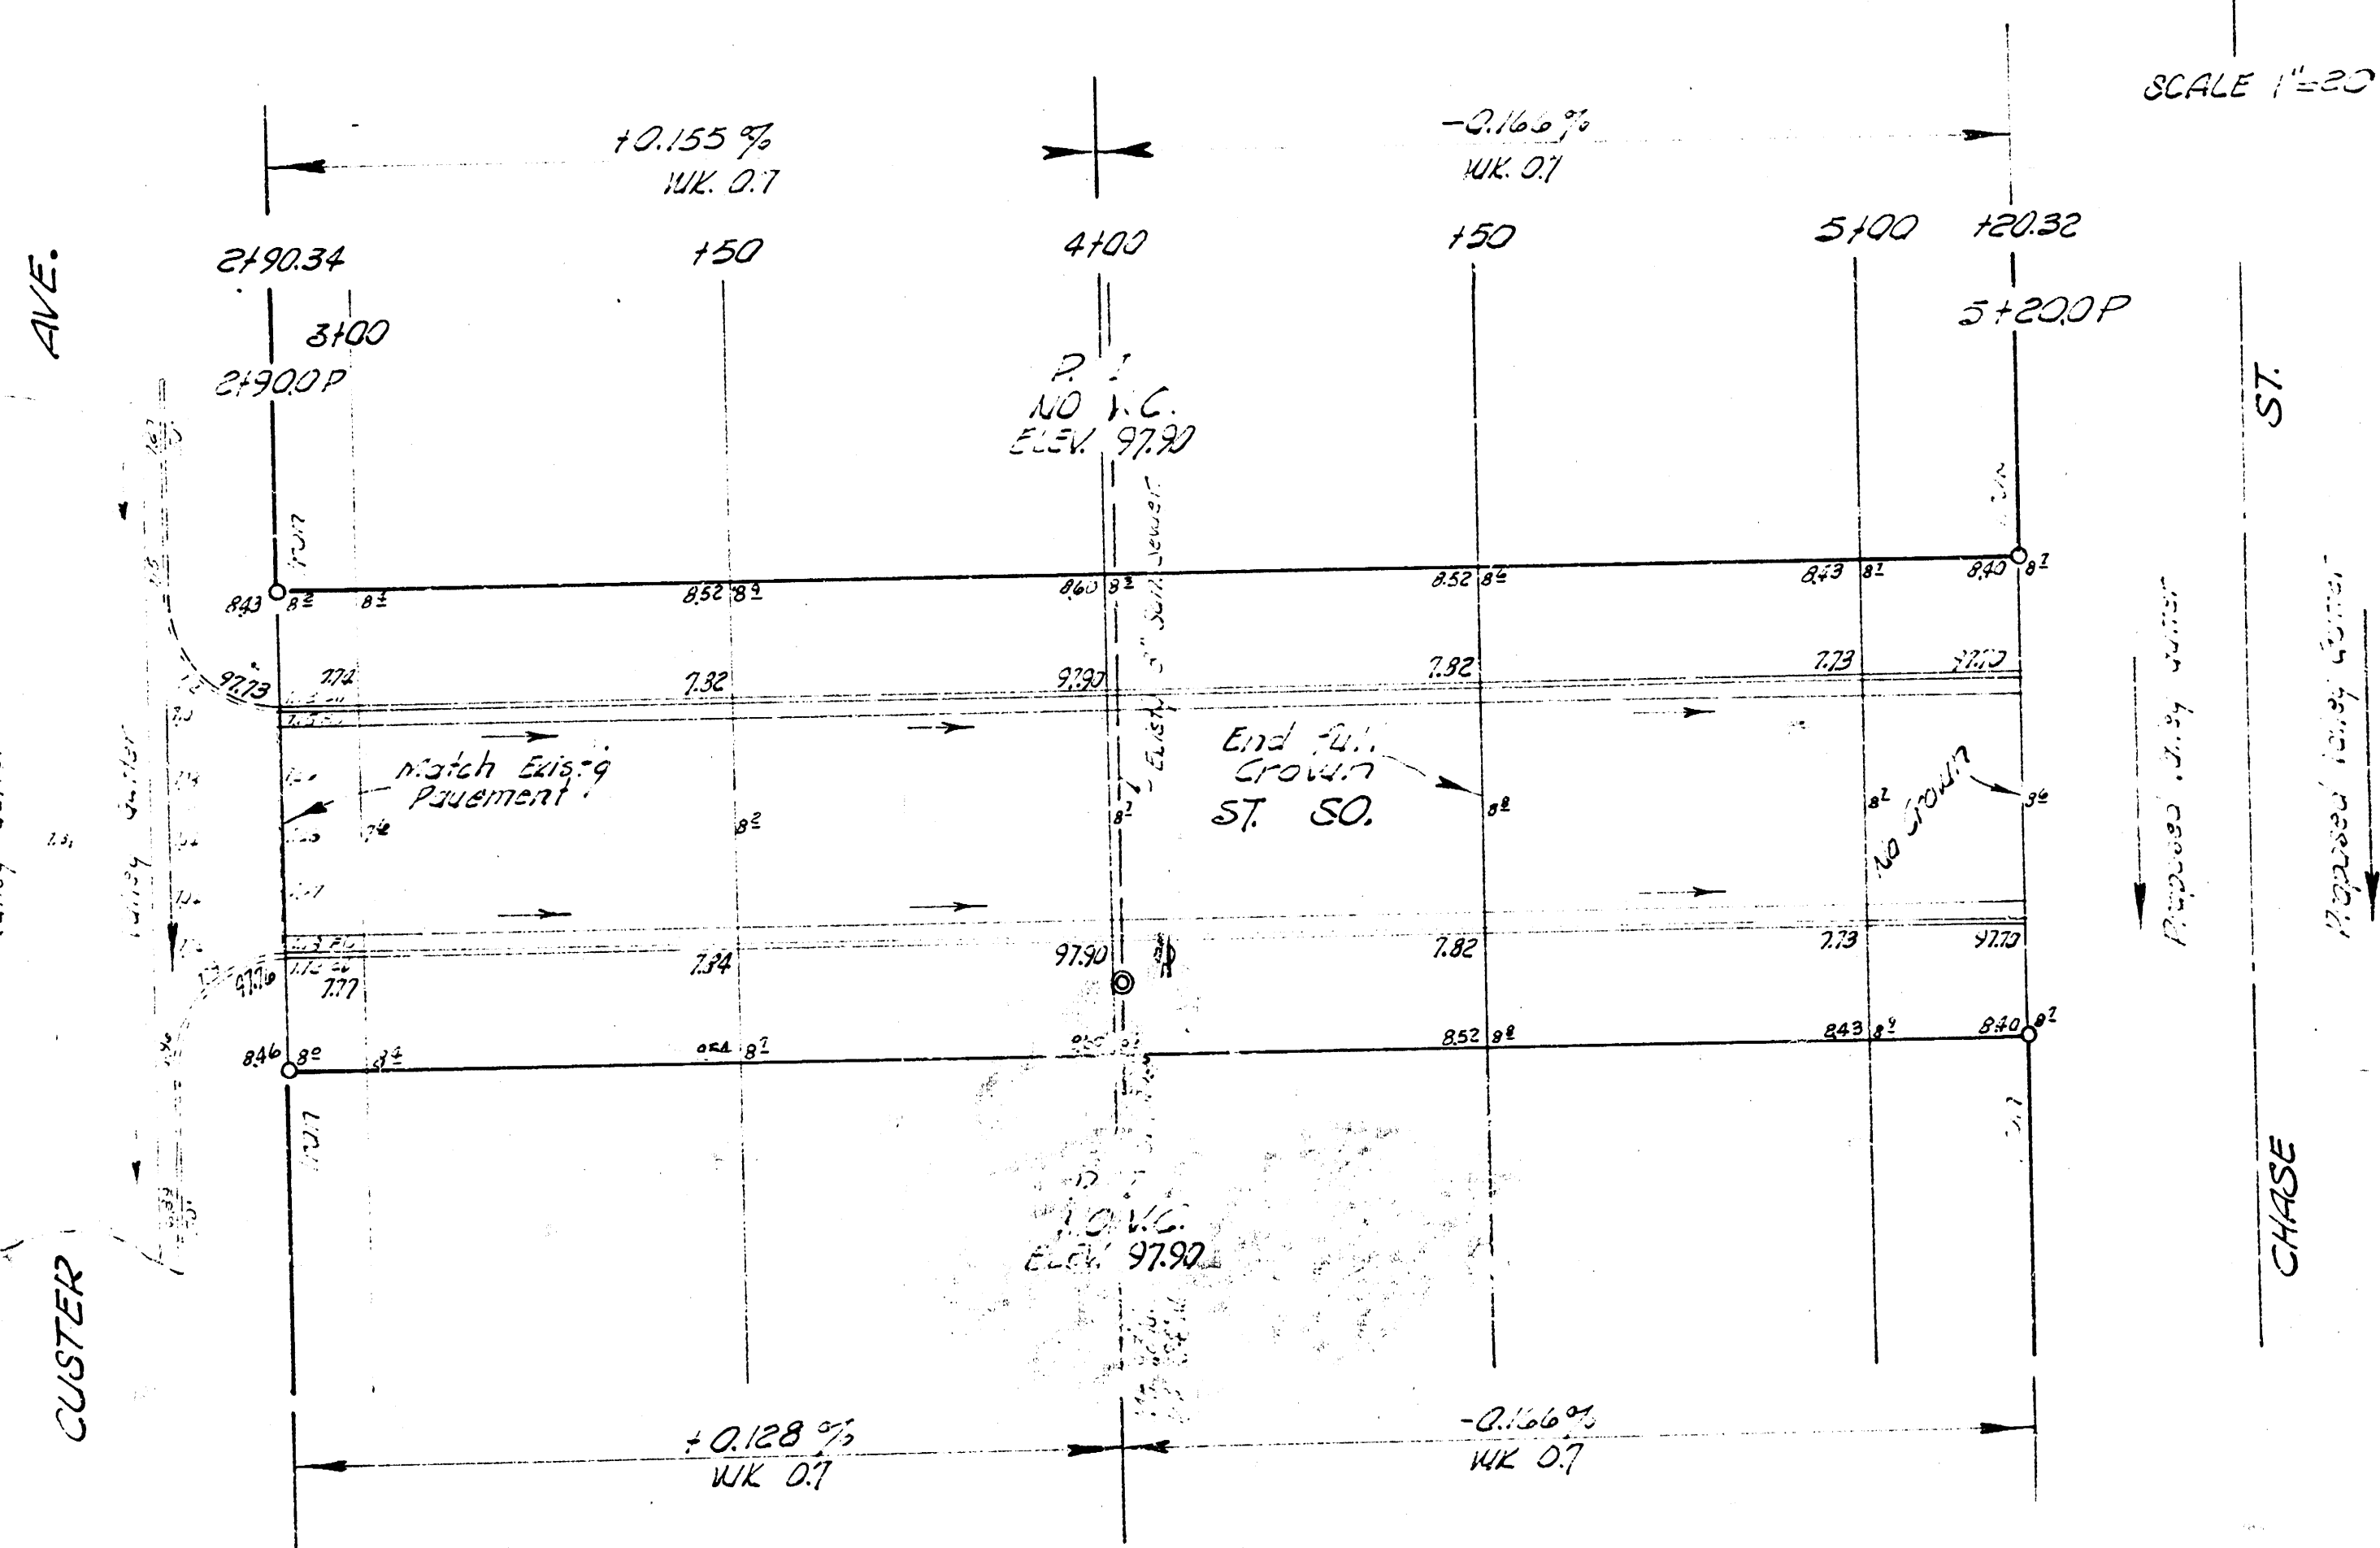
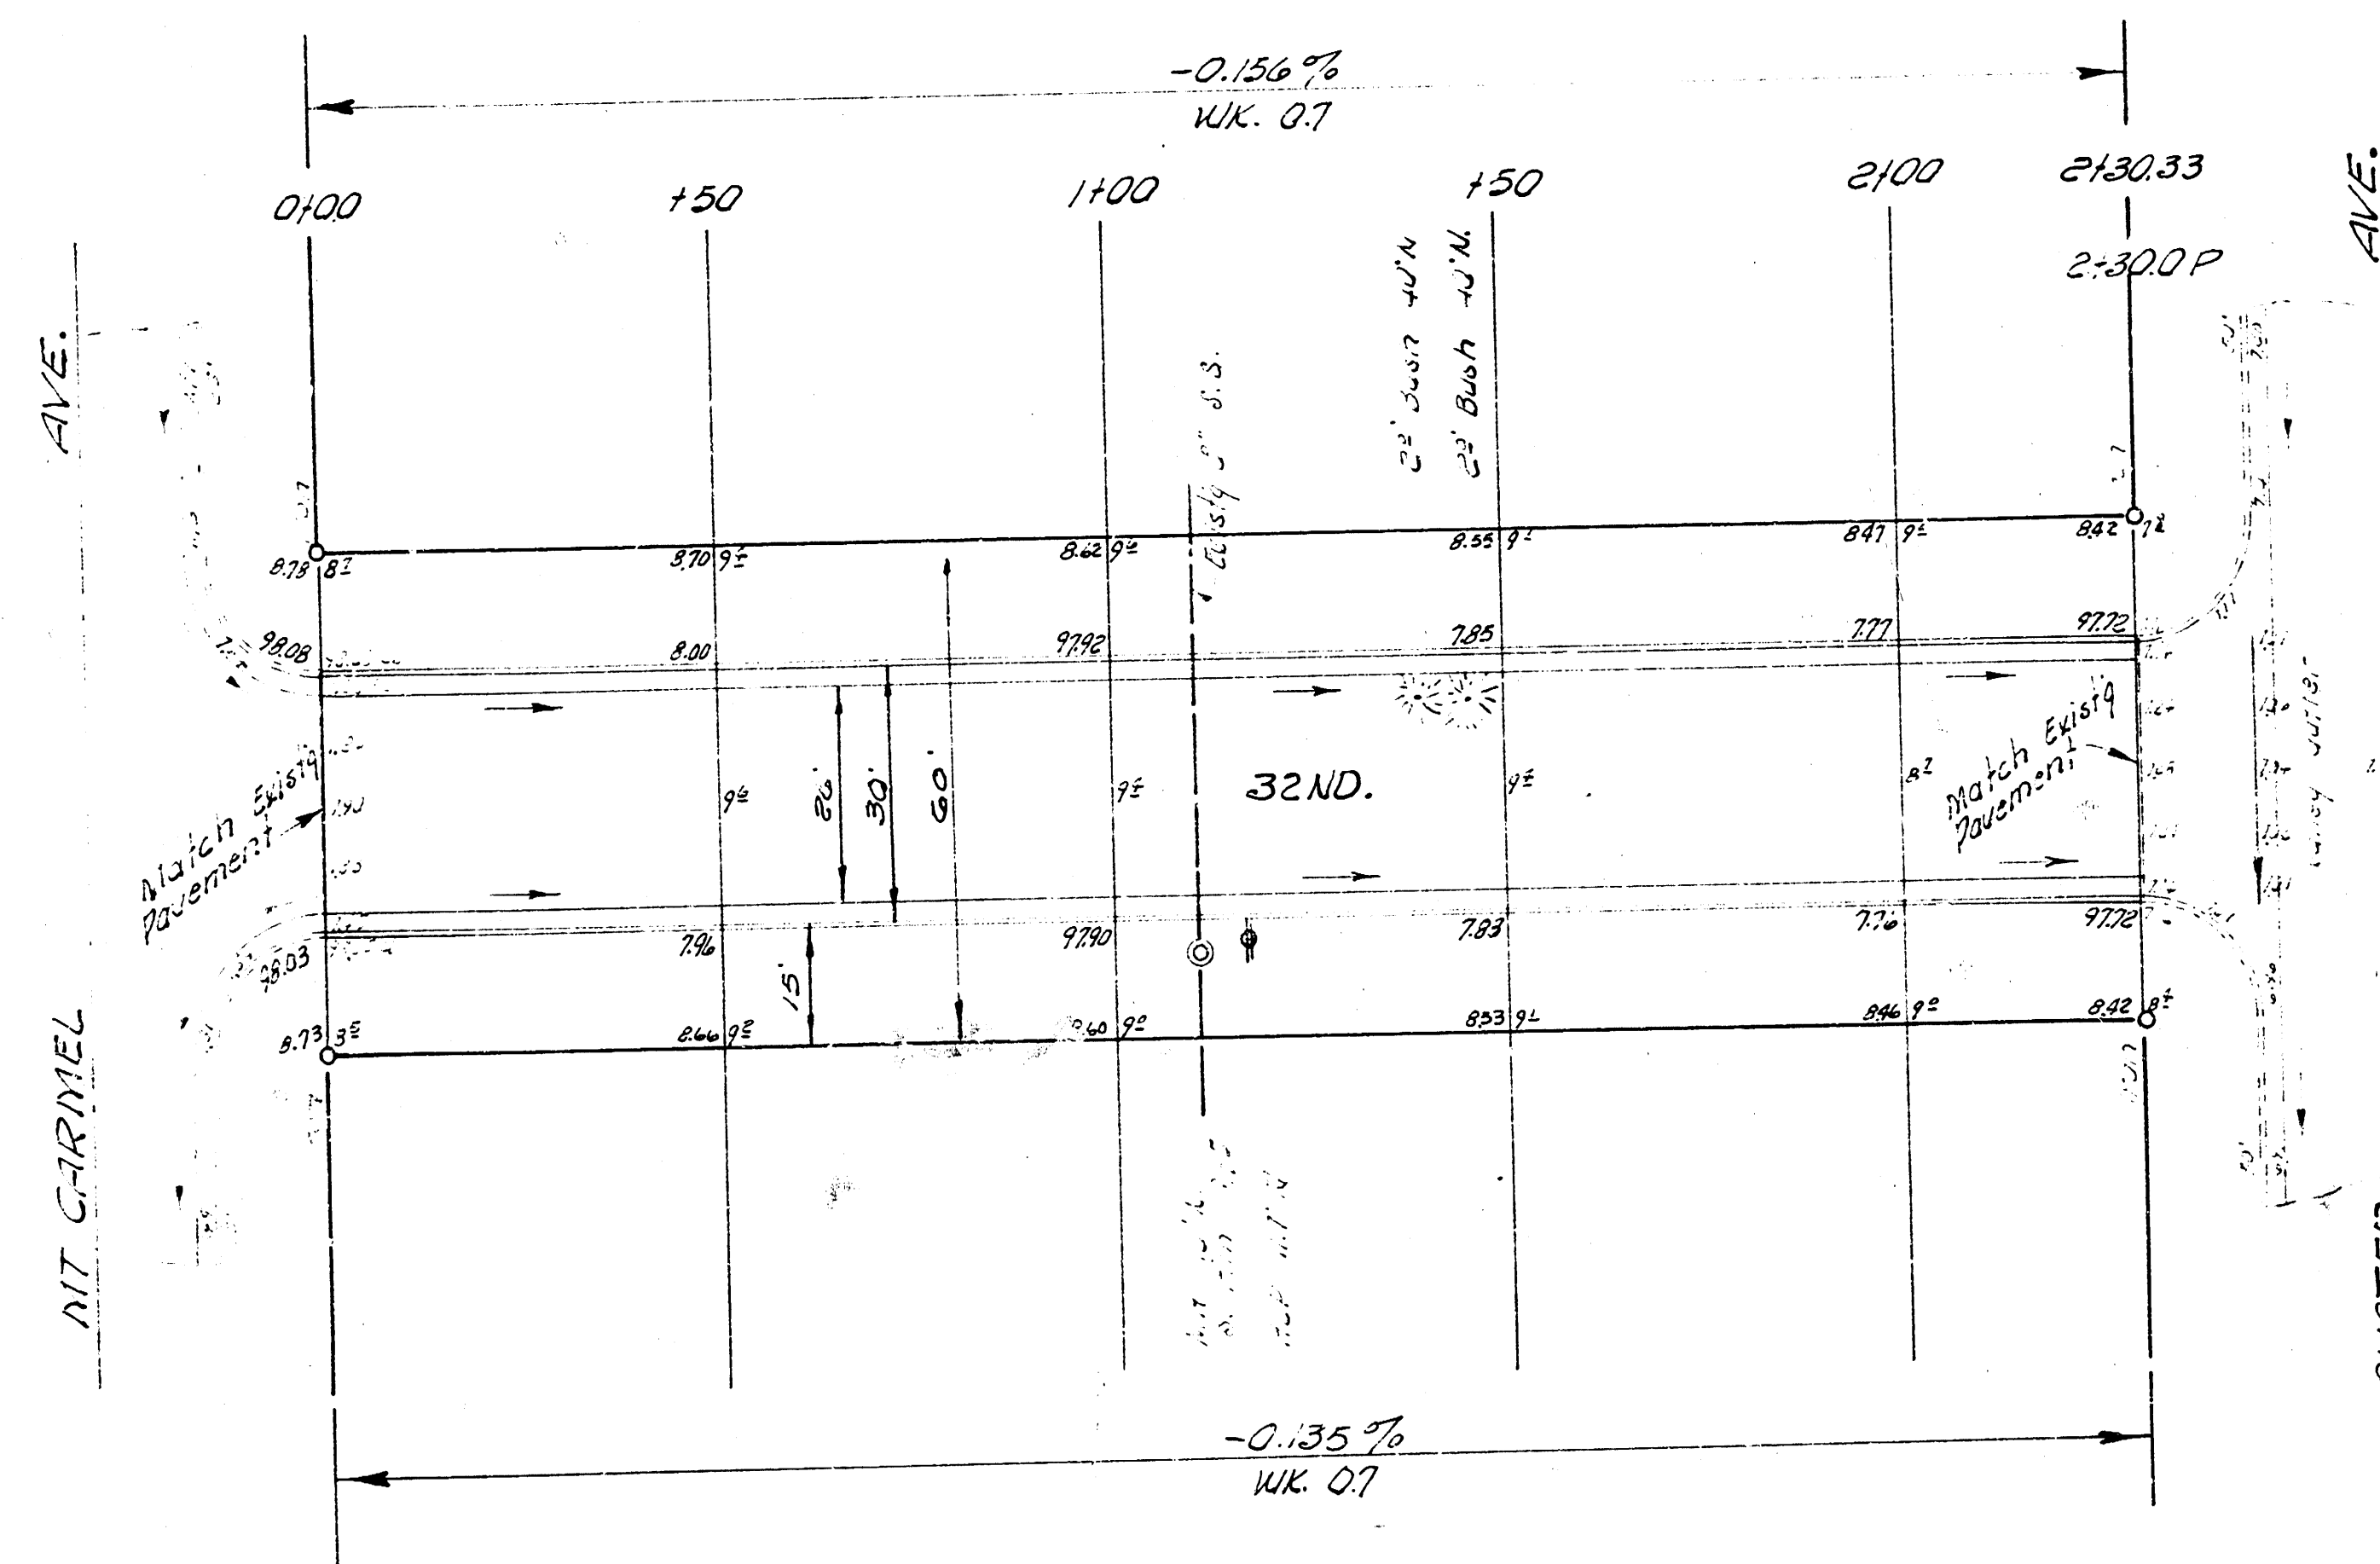
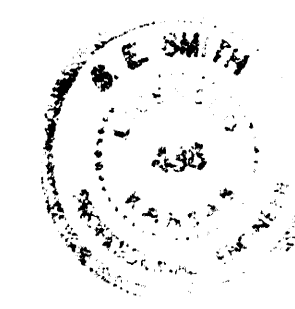


C. Linus FR. J.A.H. #15
C. W. Aug. 9, 1958
C. W.

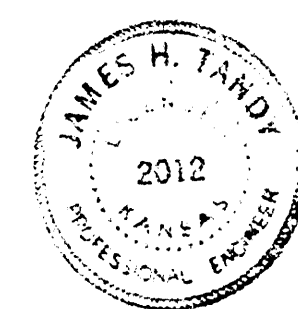

32ND ST. SO.
EL. MT. CARMEL TO WL CHASE
26-2-30 A.C.
CITY OF WICHITA, KANSAS
B. E. SMITH CITY ENGINEER
SEPT 1958, PROJ. NO. C-5-156

 $\frac{1}{2}$