

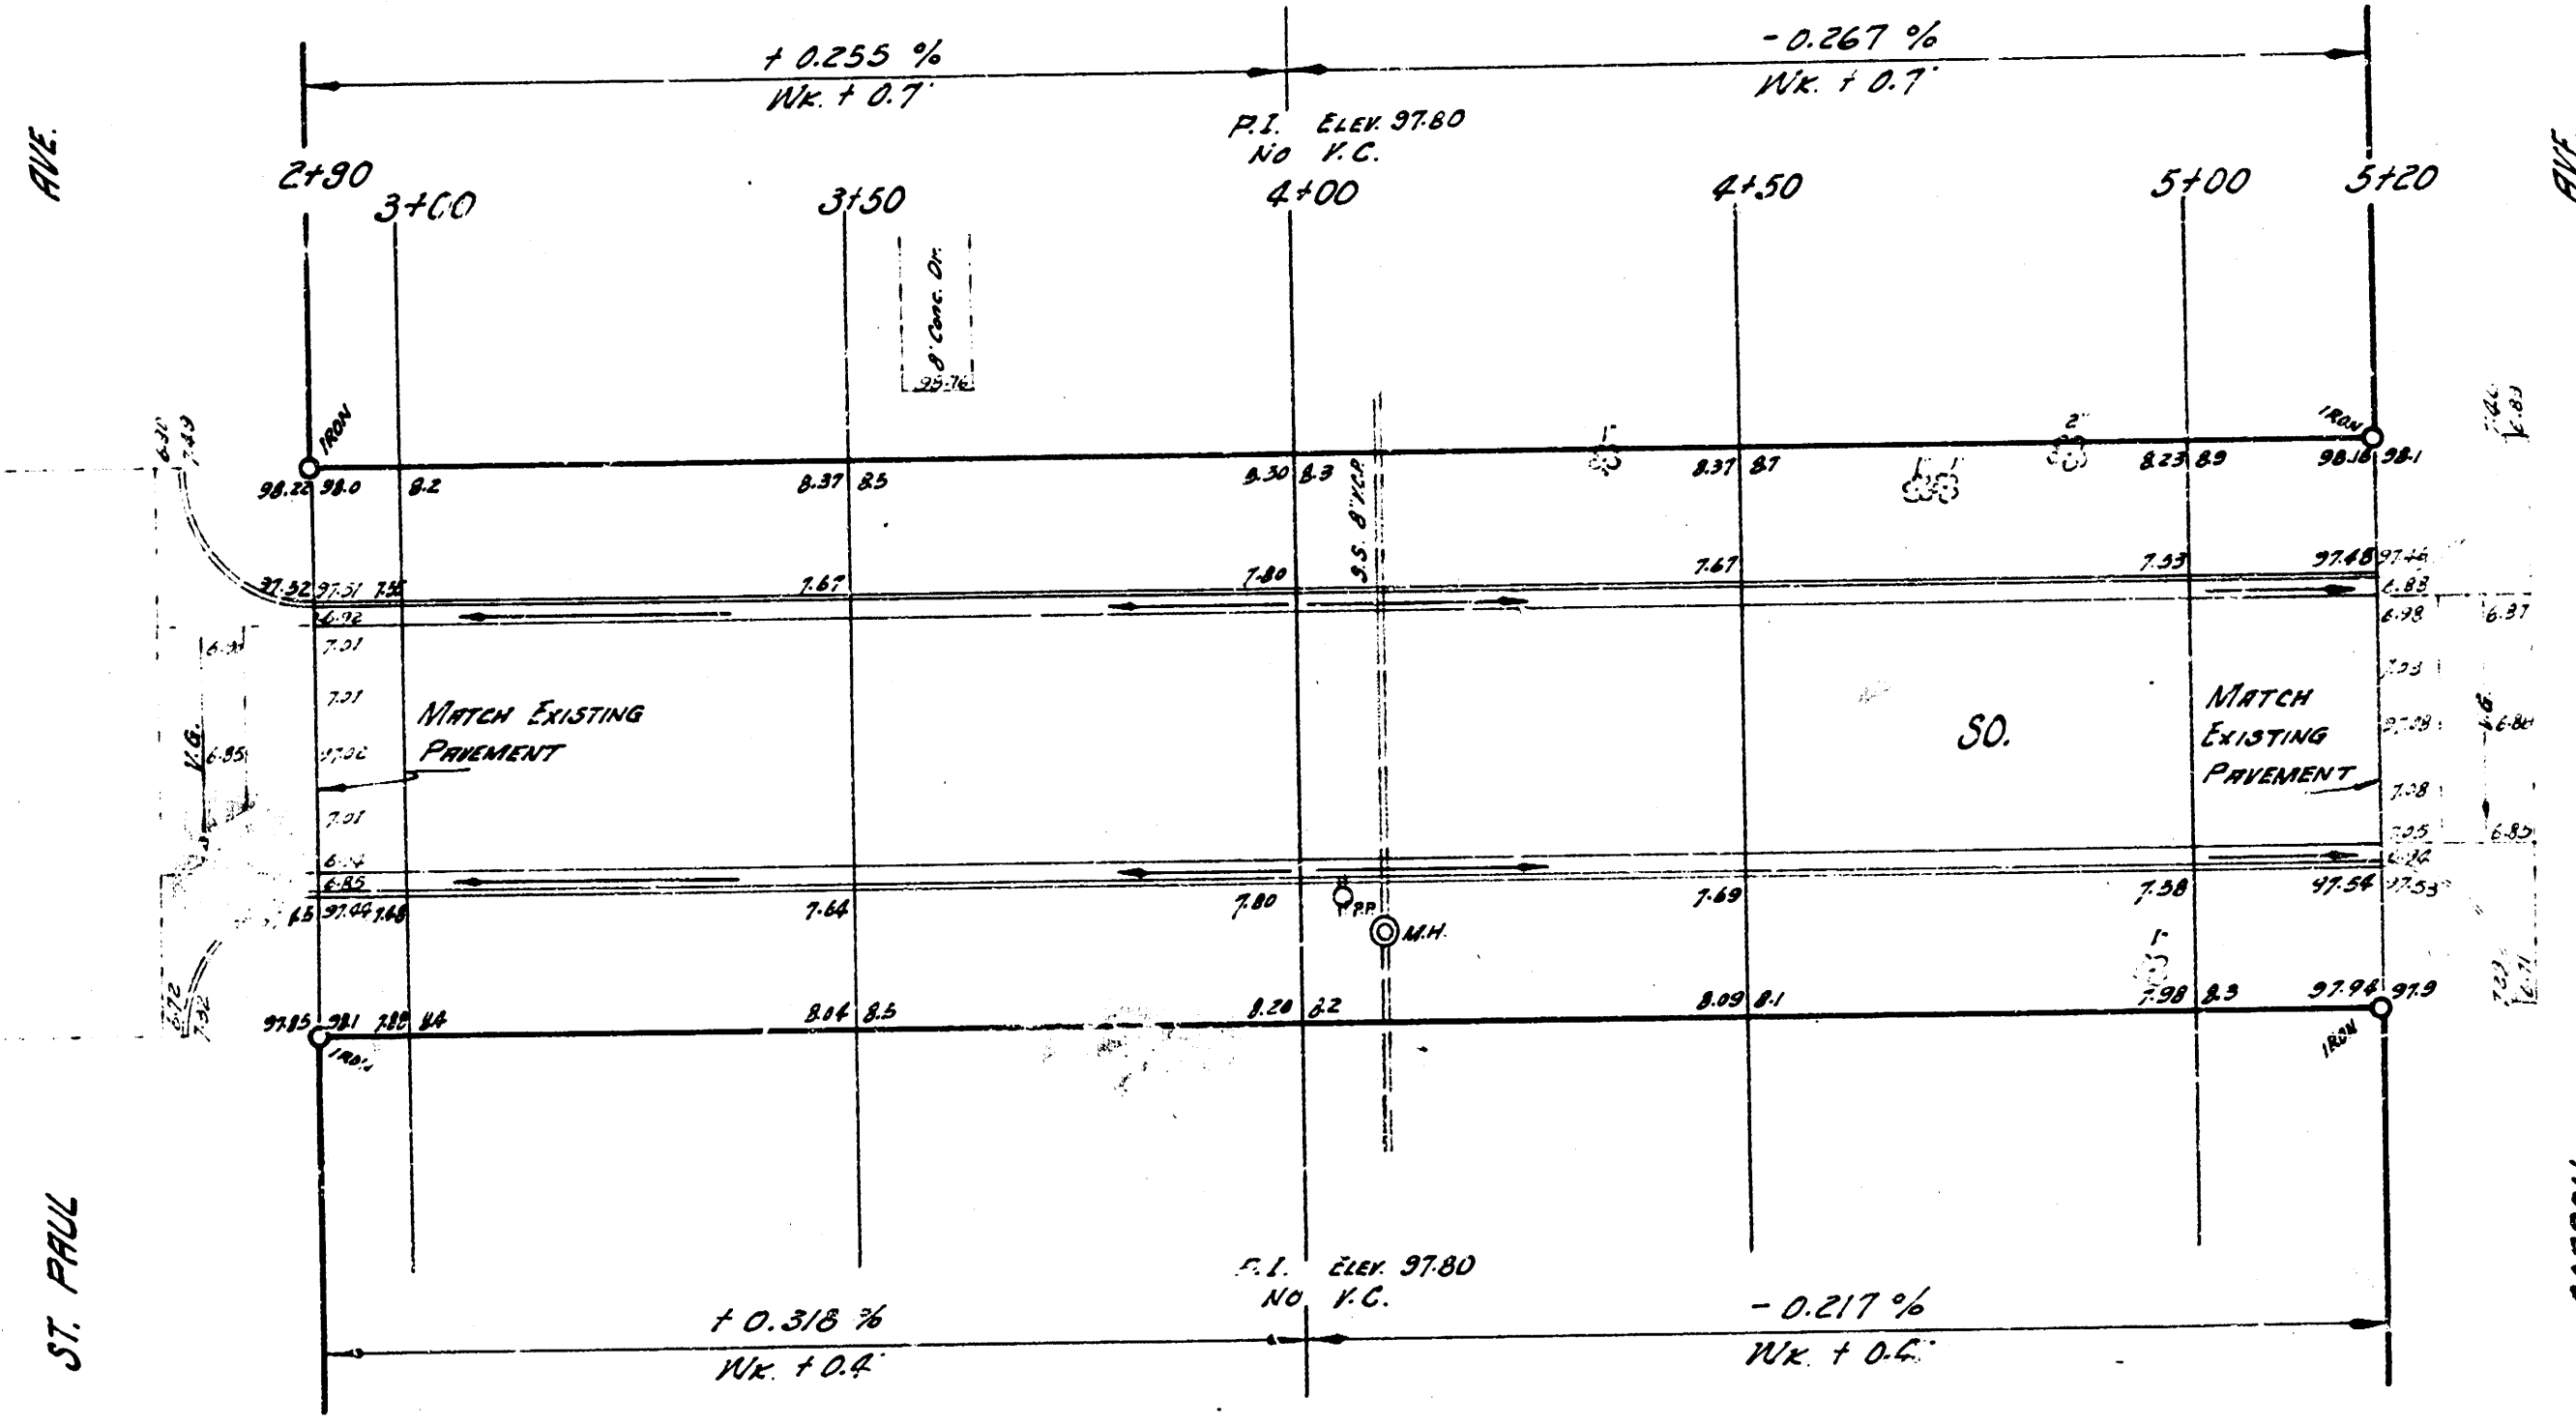


B.M. 97.505 U.S.G.S. STD. S.W. COR. MERIDIAN & 31ST ST. SO.
 B.M. 100.08 S.E. COR. CONC. PD. NO. 2908 32ND ST. SO.
 B.M. 100.01 N.E. COR. CONC. PD. NO. 3303 GORDON.

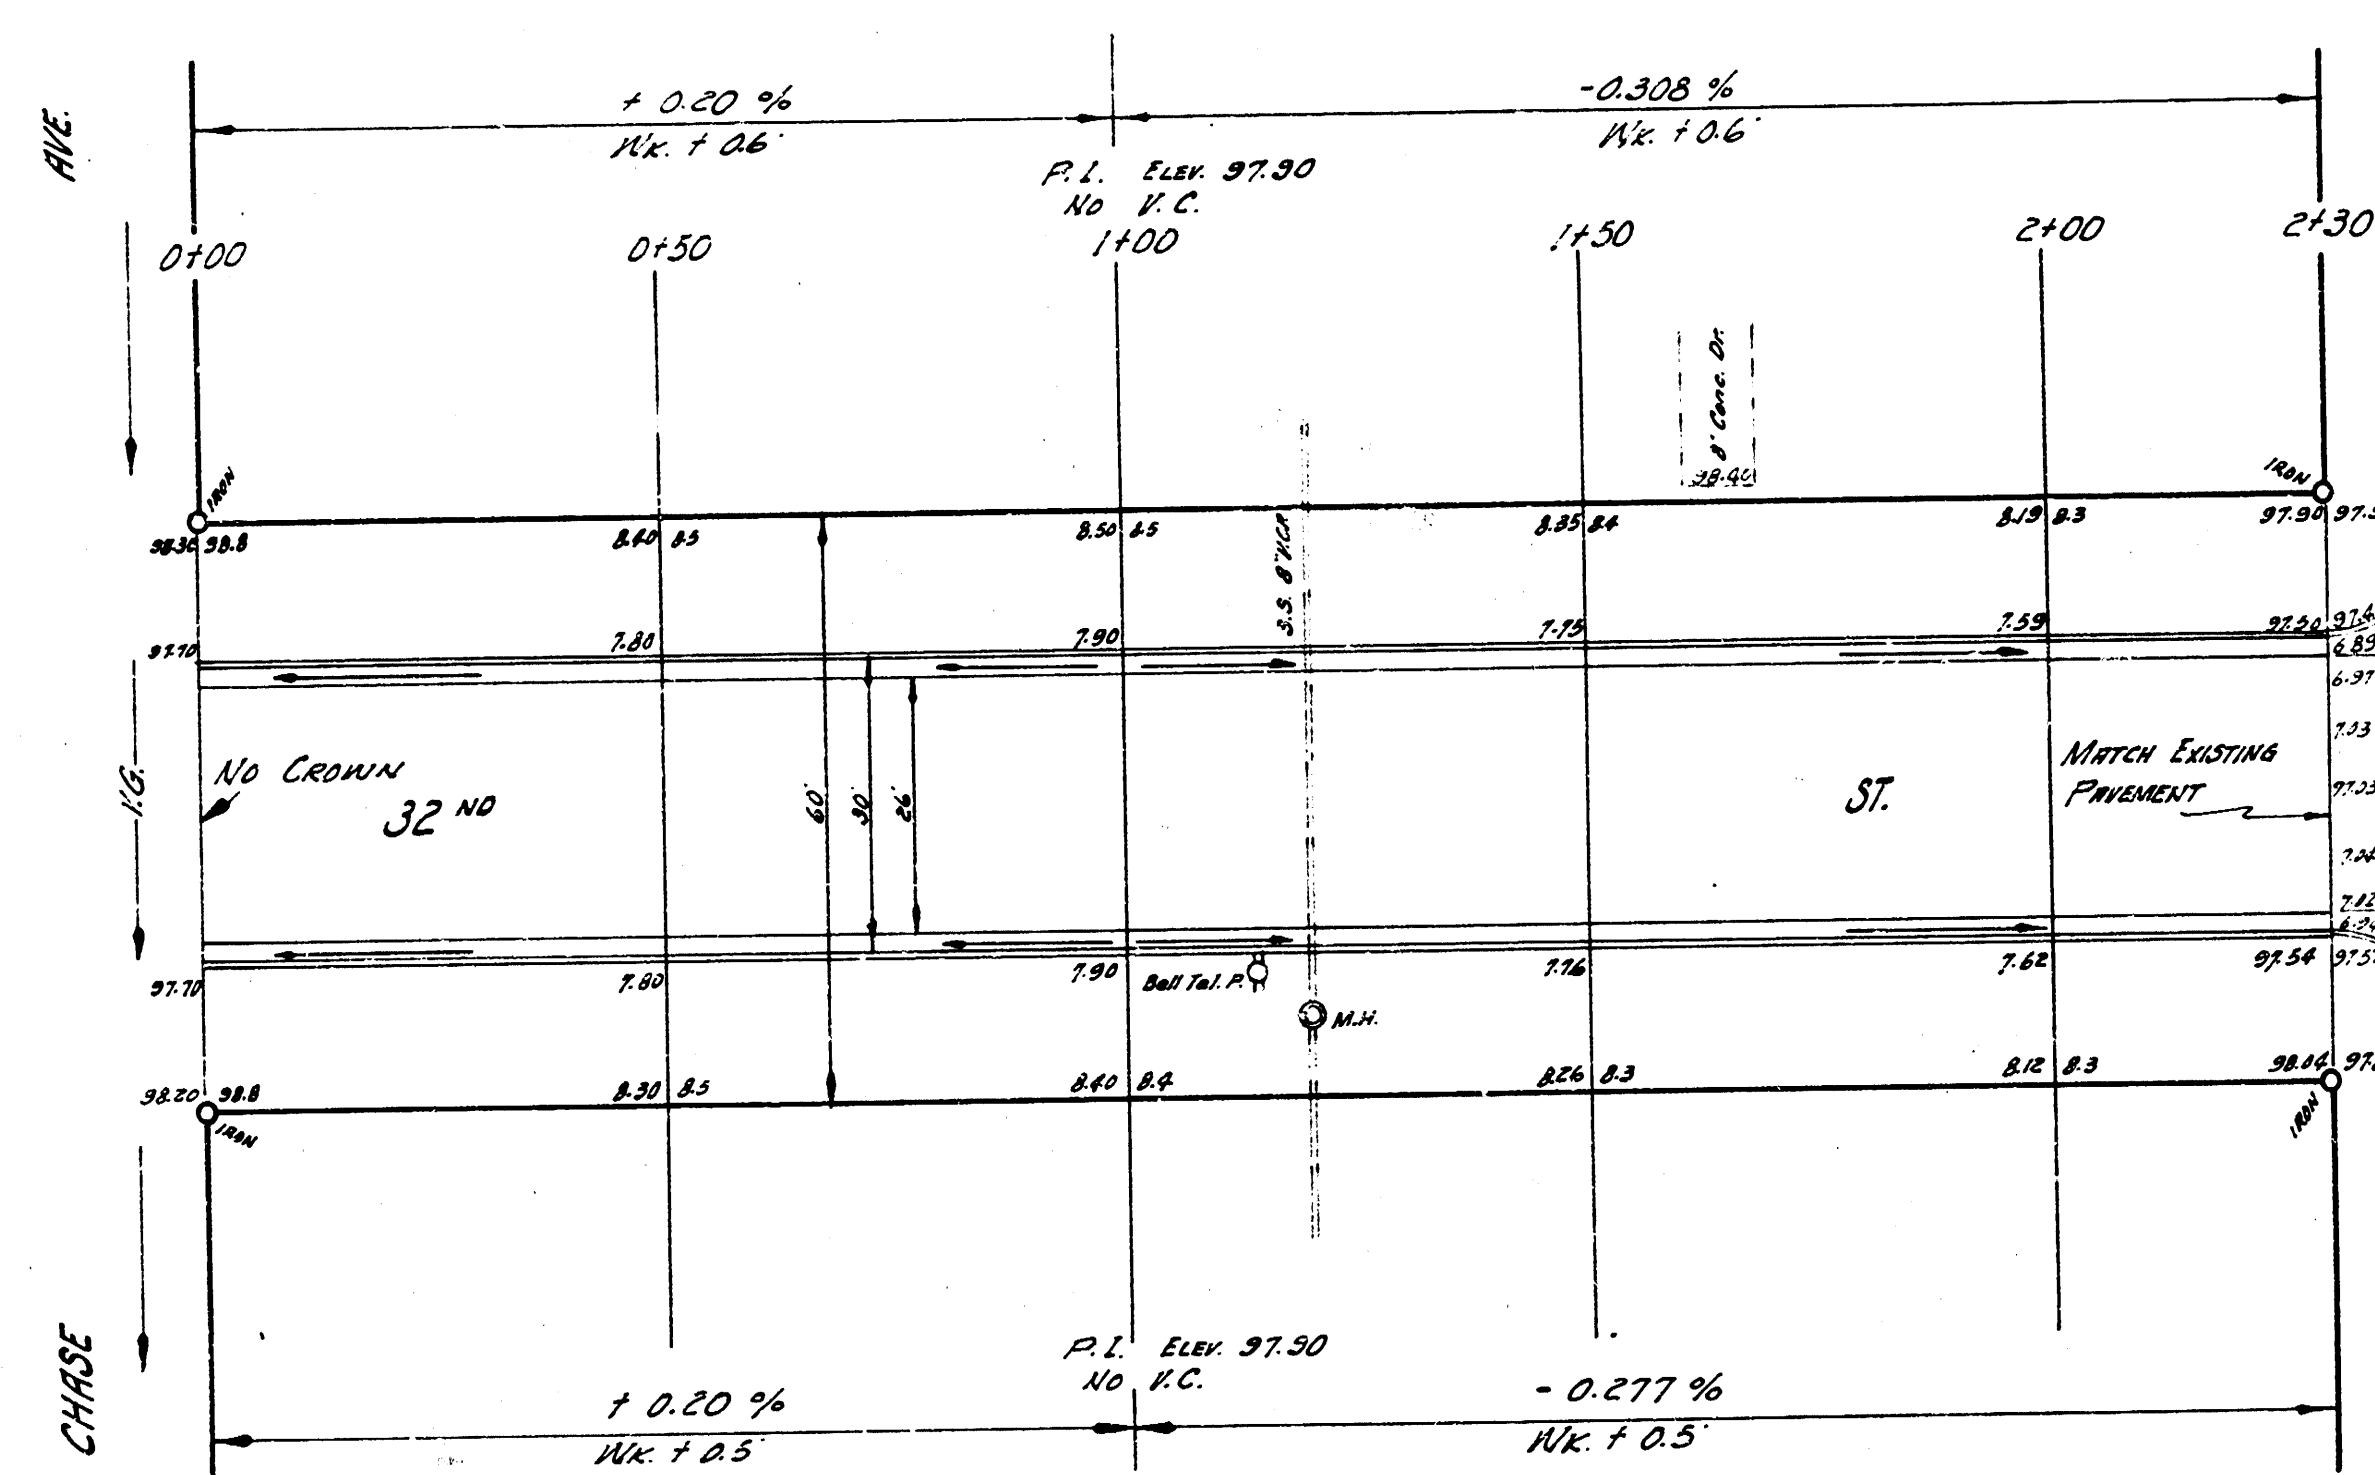

Section
 665.7 ±
 85.7 ±
 733.4 ±

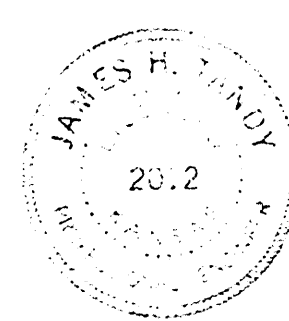

1/2

32ND ST. SO.
 E.L. CHASE TO W.L. GORDON
 26 - 2 - 30 A.C.
 CITY OF WICHITA, KANSAS
 B. E. SMITH CITY ENGINEER
 SEPT. 1938 PROJ. NO. C13105