


TERRA TECH


LAND SURVEYING INC.

2445 West Cawley
Wichita, Kansas 67203-1807
(316) 267-0744 / 267-2348

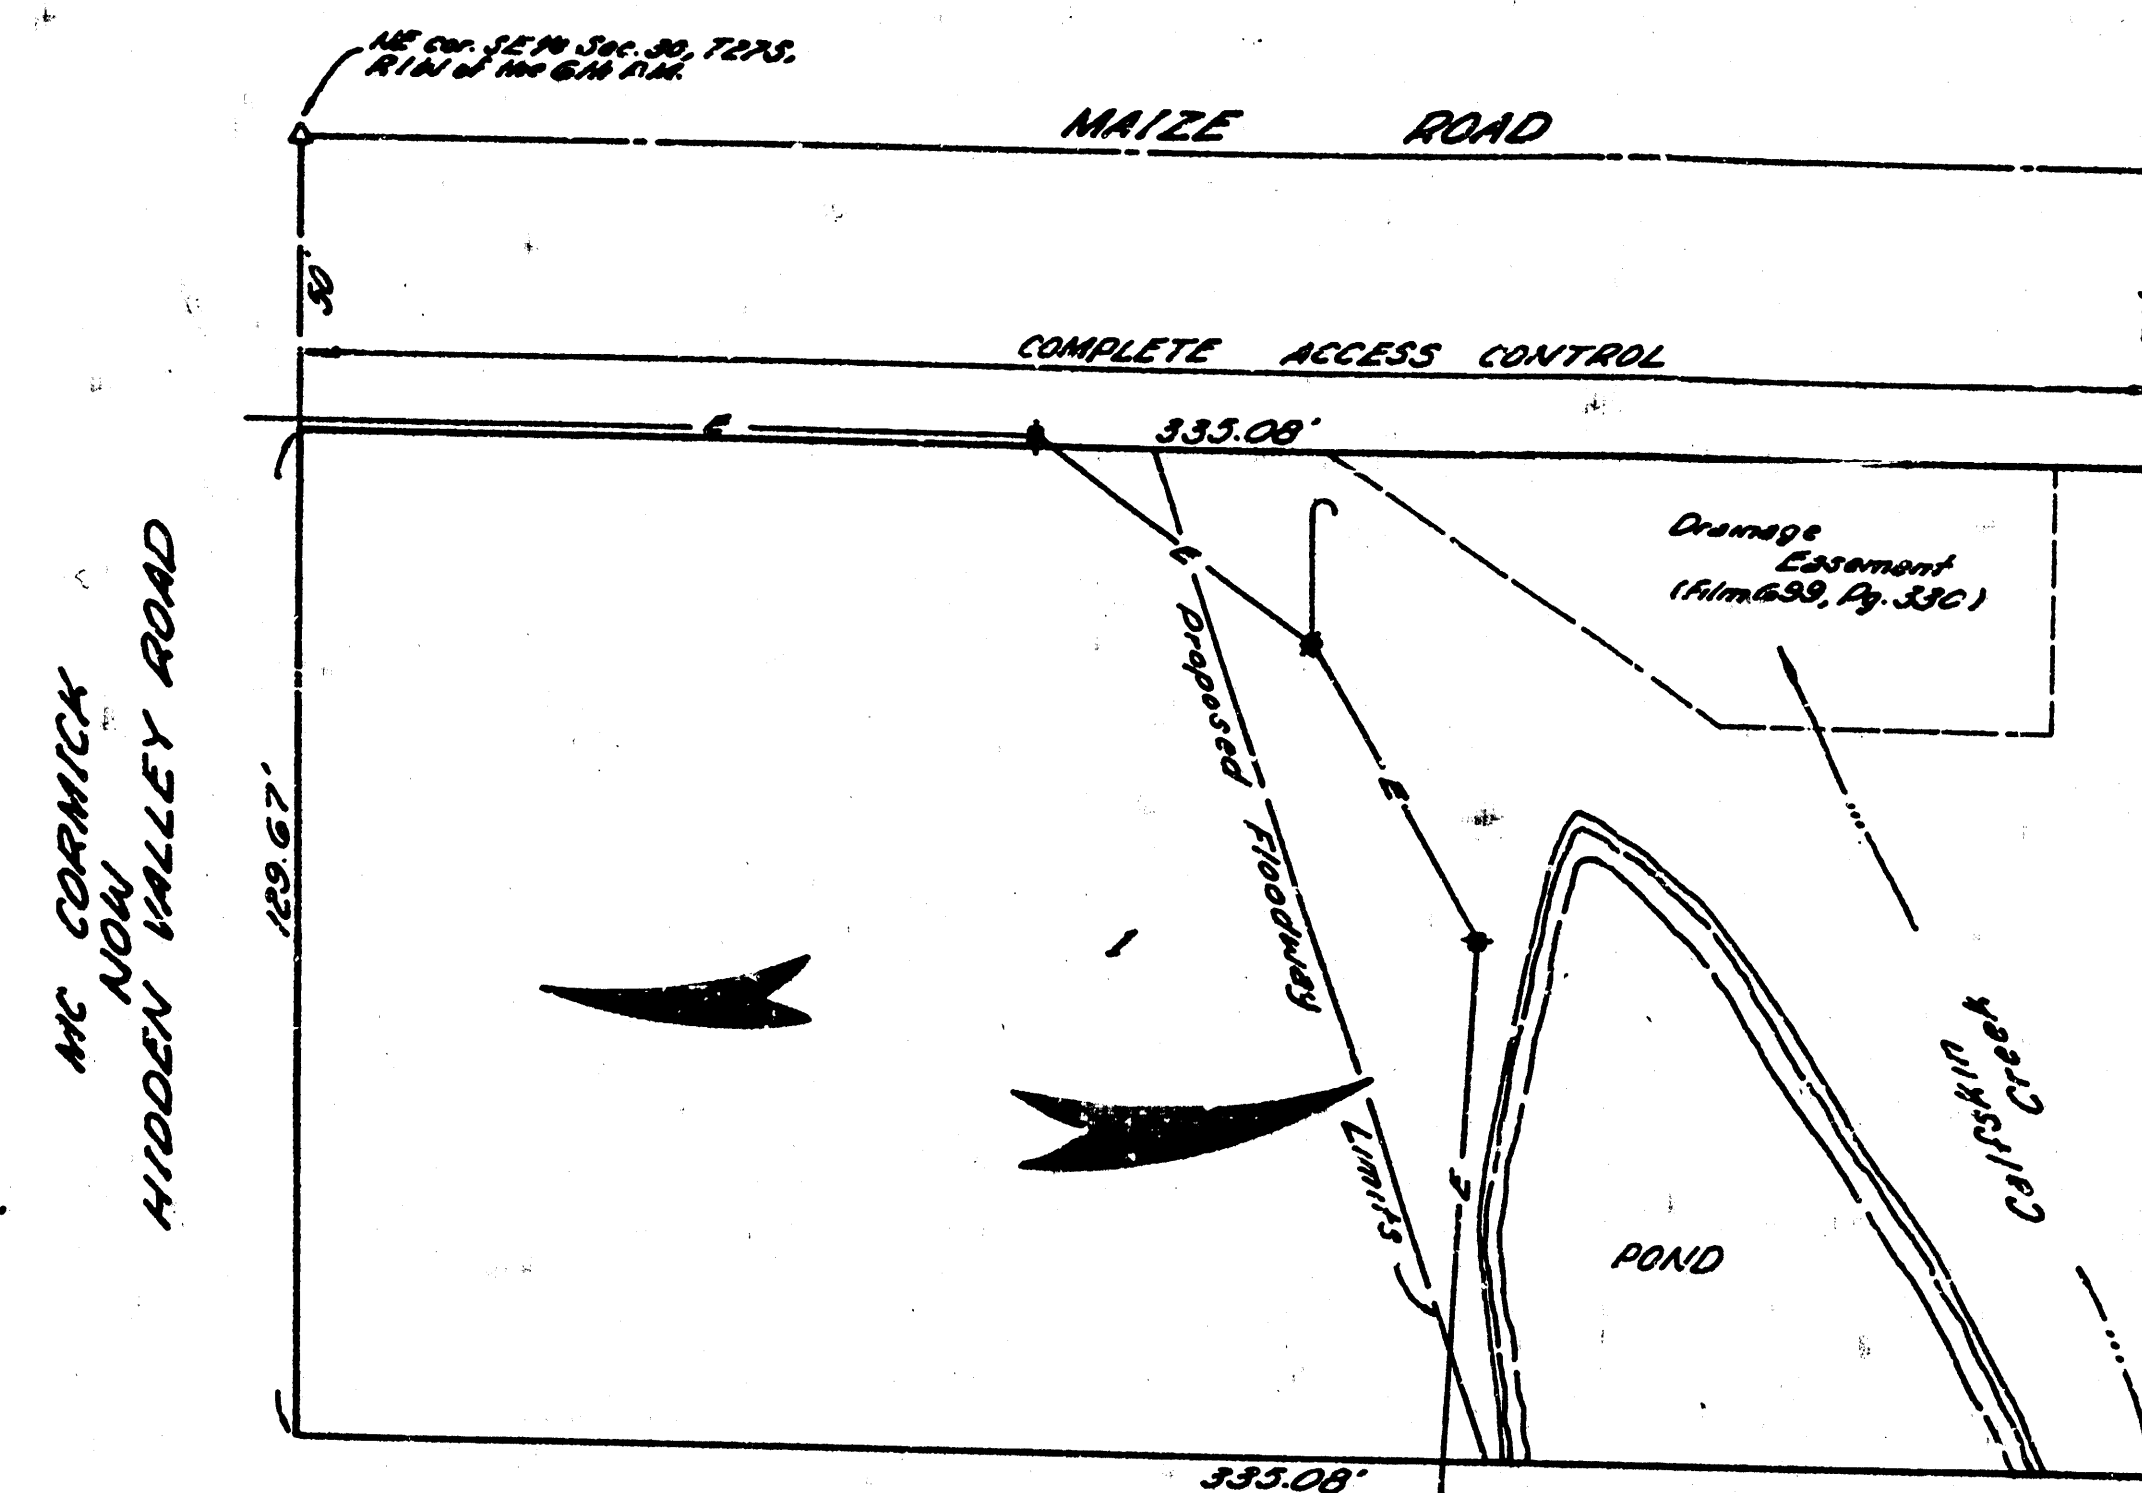

ALDON ADDITION
(Drainage)

LOCATION MAP

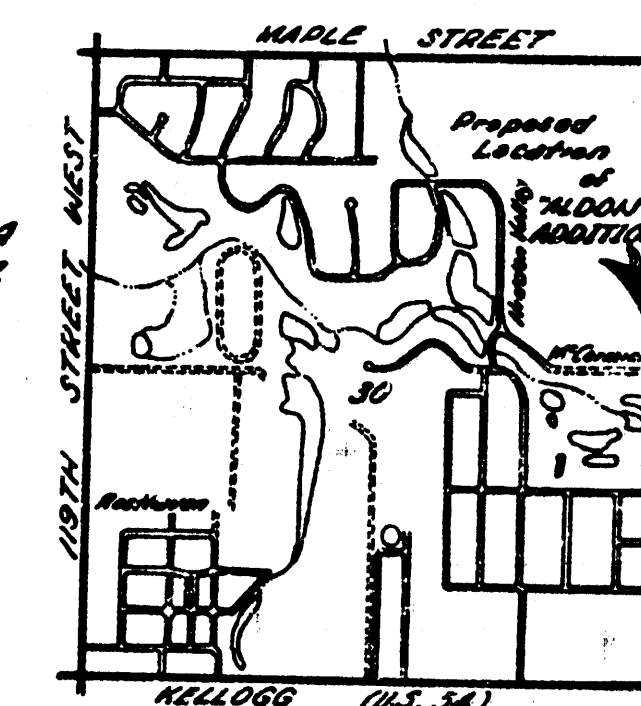

FLOOD STUDY
CROSS-SECTION A
BASE FLOOD 1316.4

GENERAL NOTES:

Check point mark is 15' AC located
at intersection of Maize / Road.
Sinking line located approx. 10' south
and 10' west of 15' AC (15' x 30').
Interceptor - 15' x 30' (15' x 30').

DRAINAGE CONCEPT

SCALE: 1" = 40'
FILE #100007
8 MAY, 1987

SCALE: 1" = 2000'