
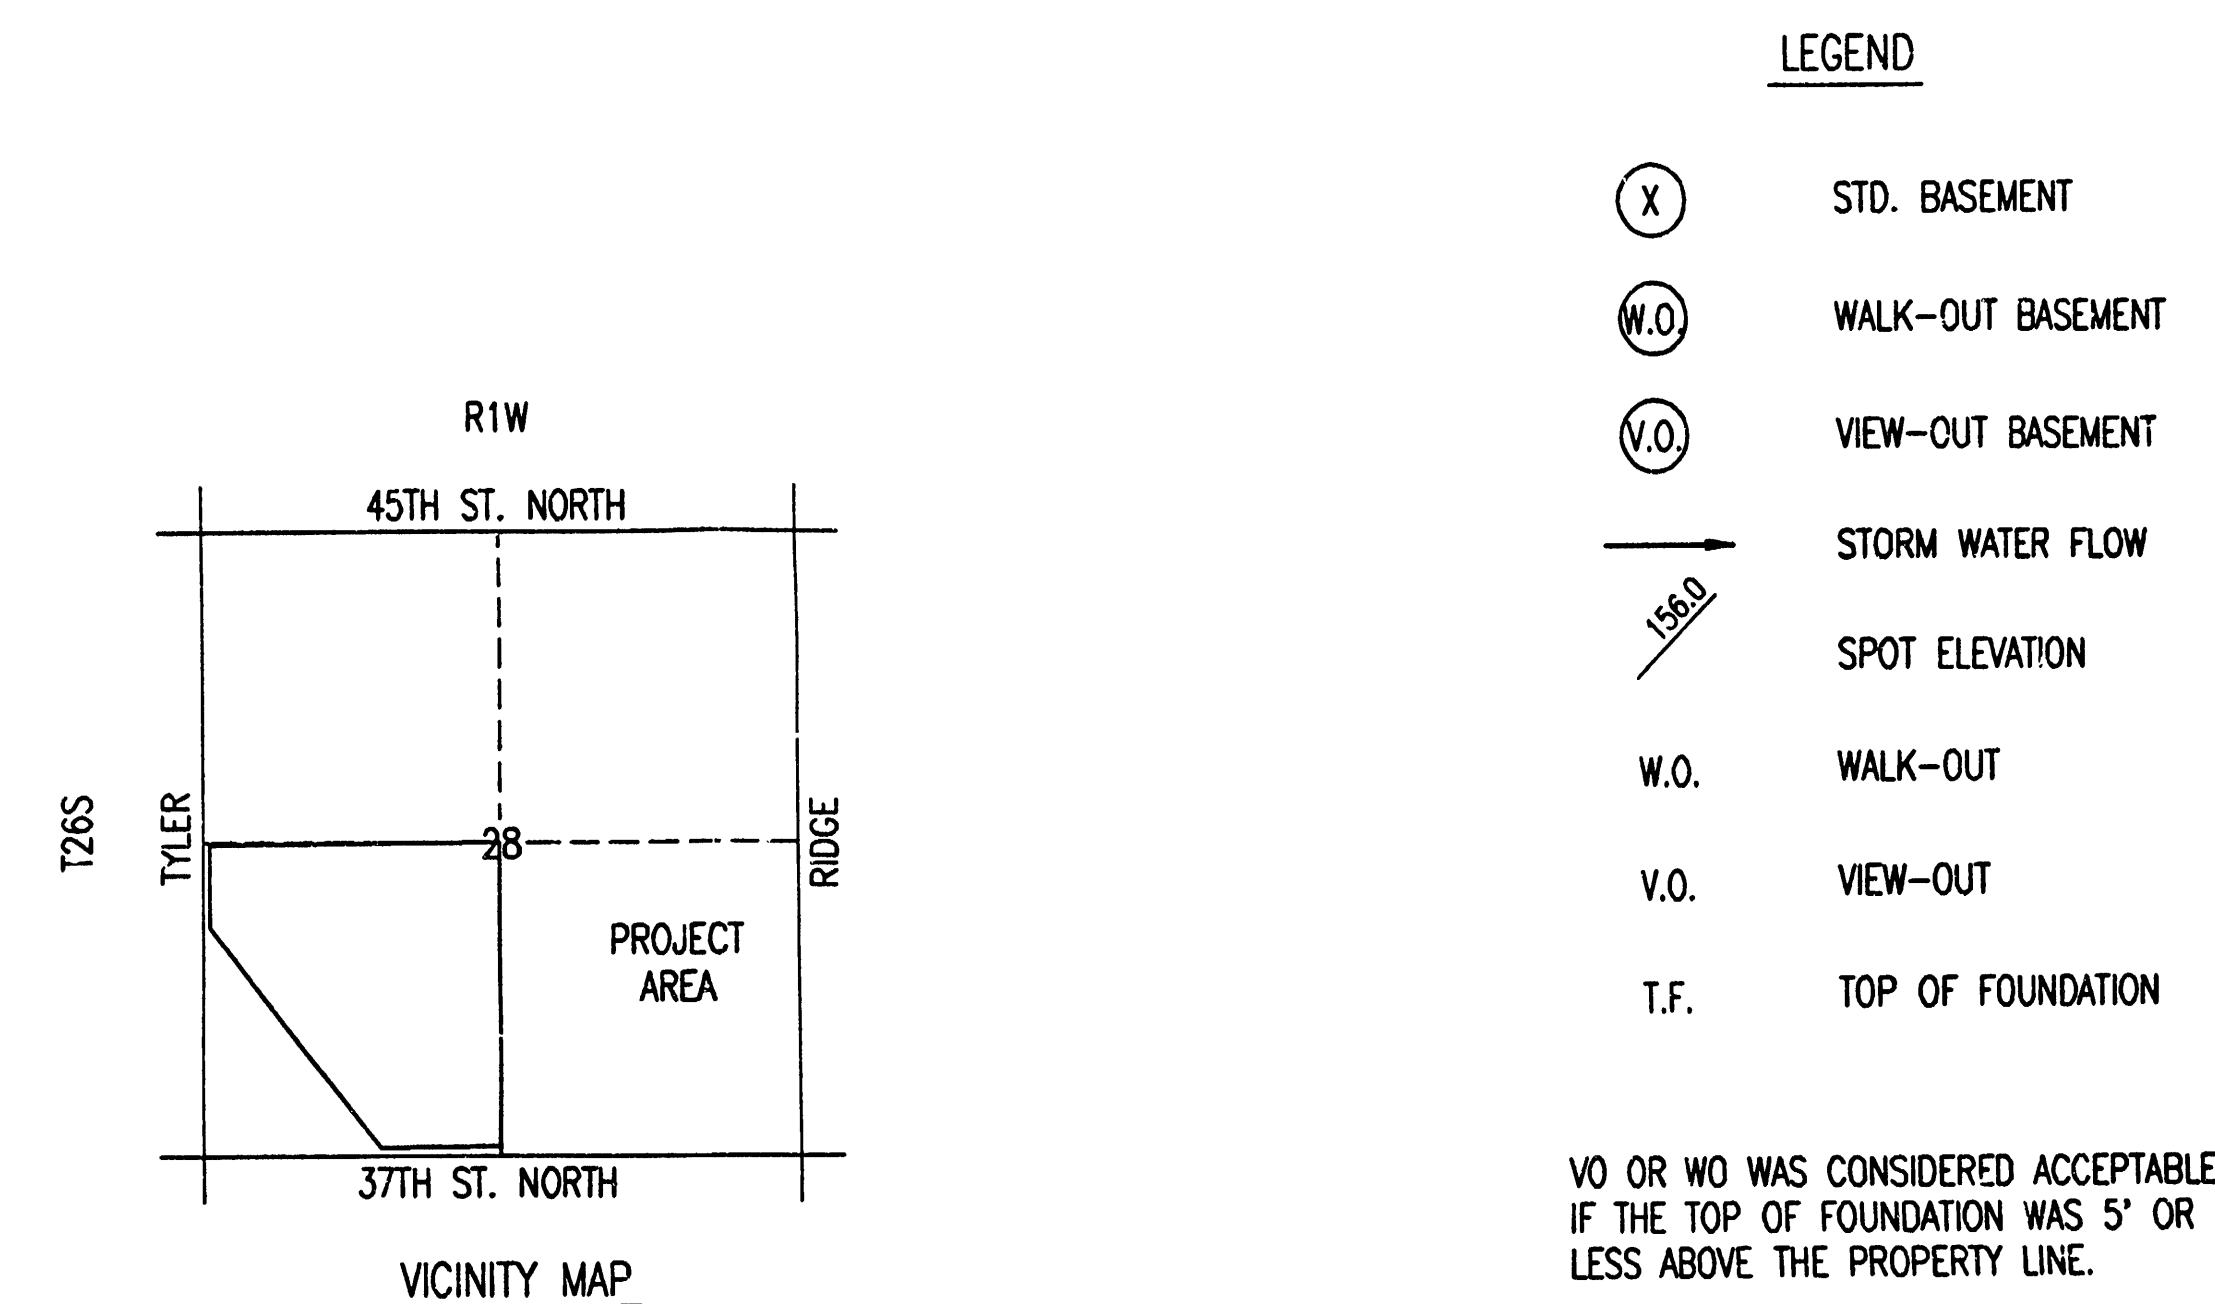


FOUR CORNER PLAN FOR
AVALON PARK
AN ADDITION TO WICHITA
SEDGWICK COUNTY, KANSAS

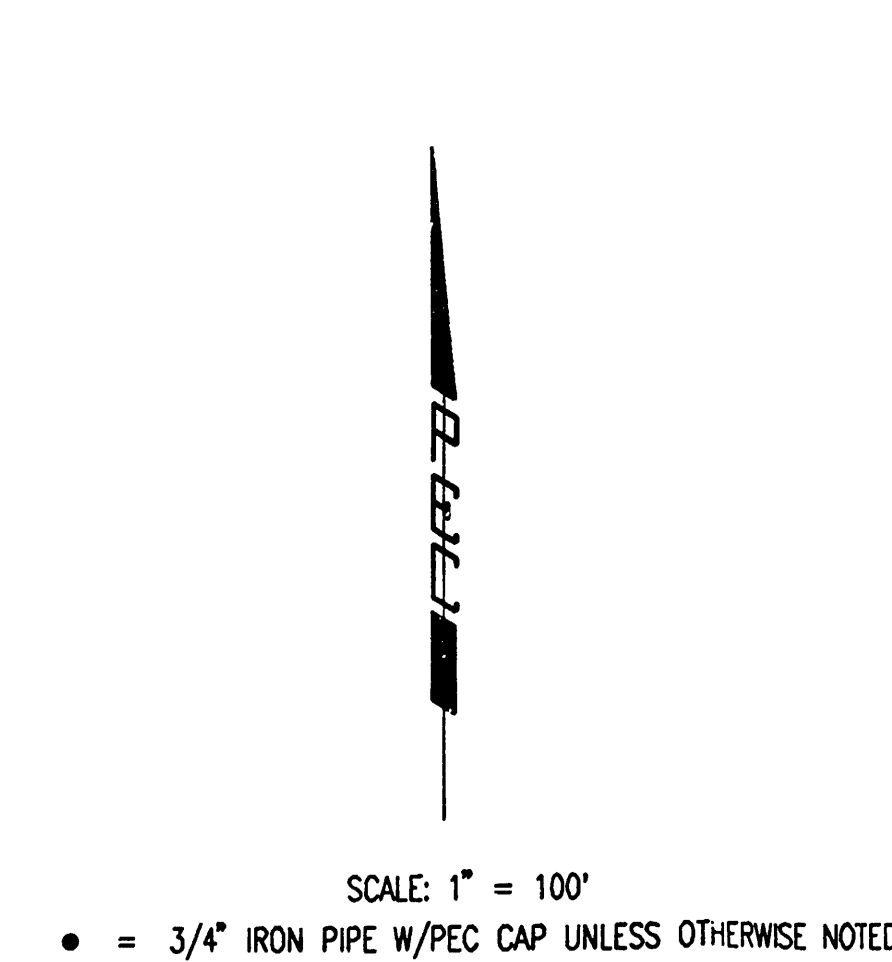

<u>MINIMUM OPENINGS</u>	<u>ELEVATION (N.G.V.D.)</u>	<u>CITY DATUM</u>
<u>BLOCK 1</u>		
LOTS 1-6, 18-19	1336.0	148.6
LOTS 36-37, 46-52	1349.6	149.6
LOTS 7-17, 20-22, 33-35	1338.2	150.8
LOTS 38-46	1338.3	150.9
LOTS 23, 31-32	1339.0	151.6
LOTS 24-30	1339.7	152.3
<u>BLOCK 2</u>		
LOTS 1-4, 10-13	1336.0	148.6
LOTS 5-9	1336.2	148.8
<u>BLOCK 3</u>		
LOTS 1-6	1336.0	148.6
LOTS 7-18	1349.6	149.6
<u>BLOCK 4</u>		
LOTS 4-9, 22-25	1336.0	148.6
LOTS 1-3, 26-28	1336.8	149.4
LOTS 10-21	1349.6	149.6

REVISÉD FEBRUARY 6, 2004

APPROVED DRAINAGE PLAN

No.	Revision	By	Date
	AVALON PARK-PHASE 1		
4-CORNER LOT GRADING PLAN (FOR INFORMATION ONLY) JAMES L. ARMOUR, P.E.-ACTING CITY ENGINEER CITY OF WICHITA PROJECT NO. 472-83835			
<u>Professional Engineering Consultants, P.A.</u> 303 S. TOPICKA • WICHITA, KANSAS 67202 316-262-2691 • FAX 316-262-3003			
Designed by BDB, SPL	Job No. 35-03345	Sh. 29 of 43	
Dropped by RIS	Date JUNE 2002		