


DAVID MATTHEW GRANT ADDITION
(Drainage)

TERRA TECH

LAND SURVEYING INC.

2115 West Driveway
Wichita, Kansas 67203-3837
(316) 262-7272 / (316) 262-7348

VICINITY MAP
Part of NE 1/4 Sec 19, T27S, R12E

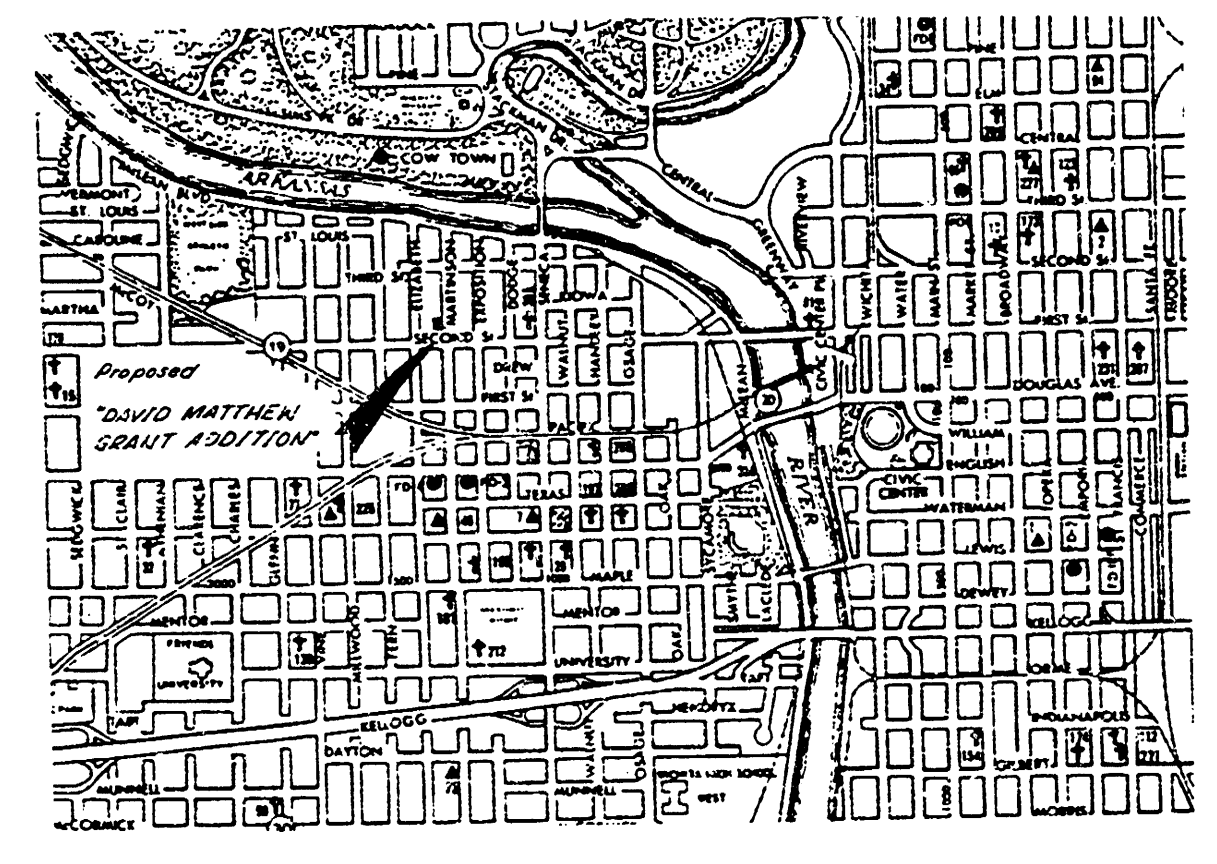


Owners / Subdividers:
Kelly C. & Cathy D. Grant
1006 N. Second Street
Wichita, Kansas 67203

NOT TO SCALE
1 AUGUST, 1986

Proposed Plot Name:
"DAVID MATTHEW
GRANT ADDITION",
Wichita, Shawnee
County, Kansas

Site Drainage
Plan

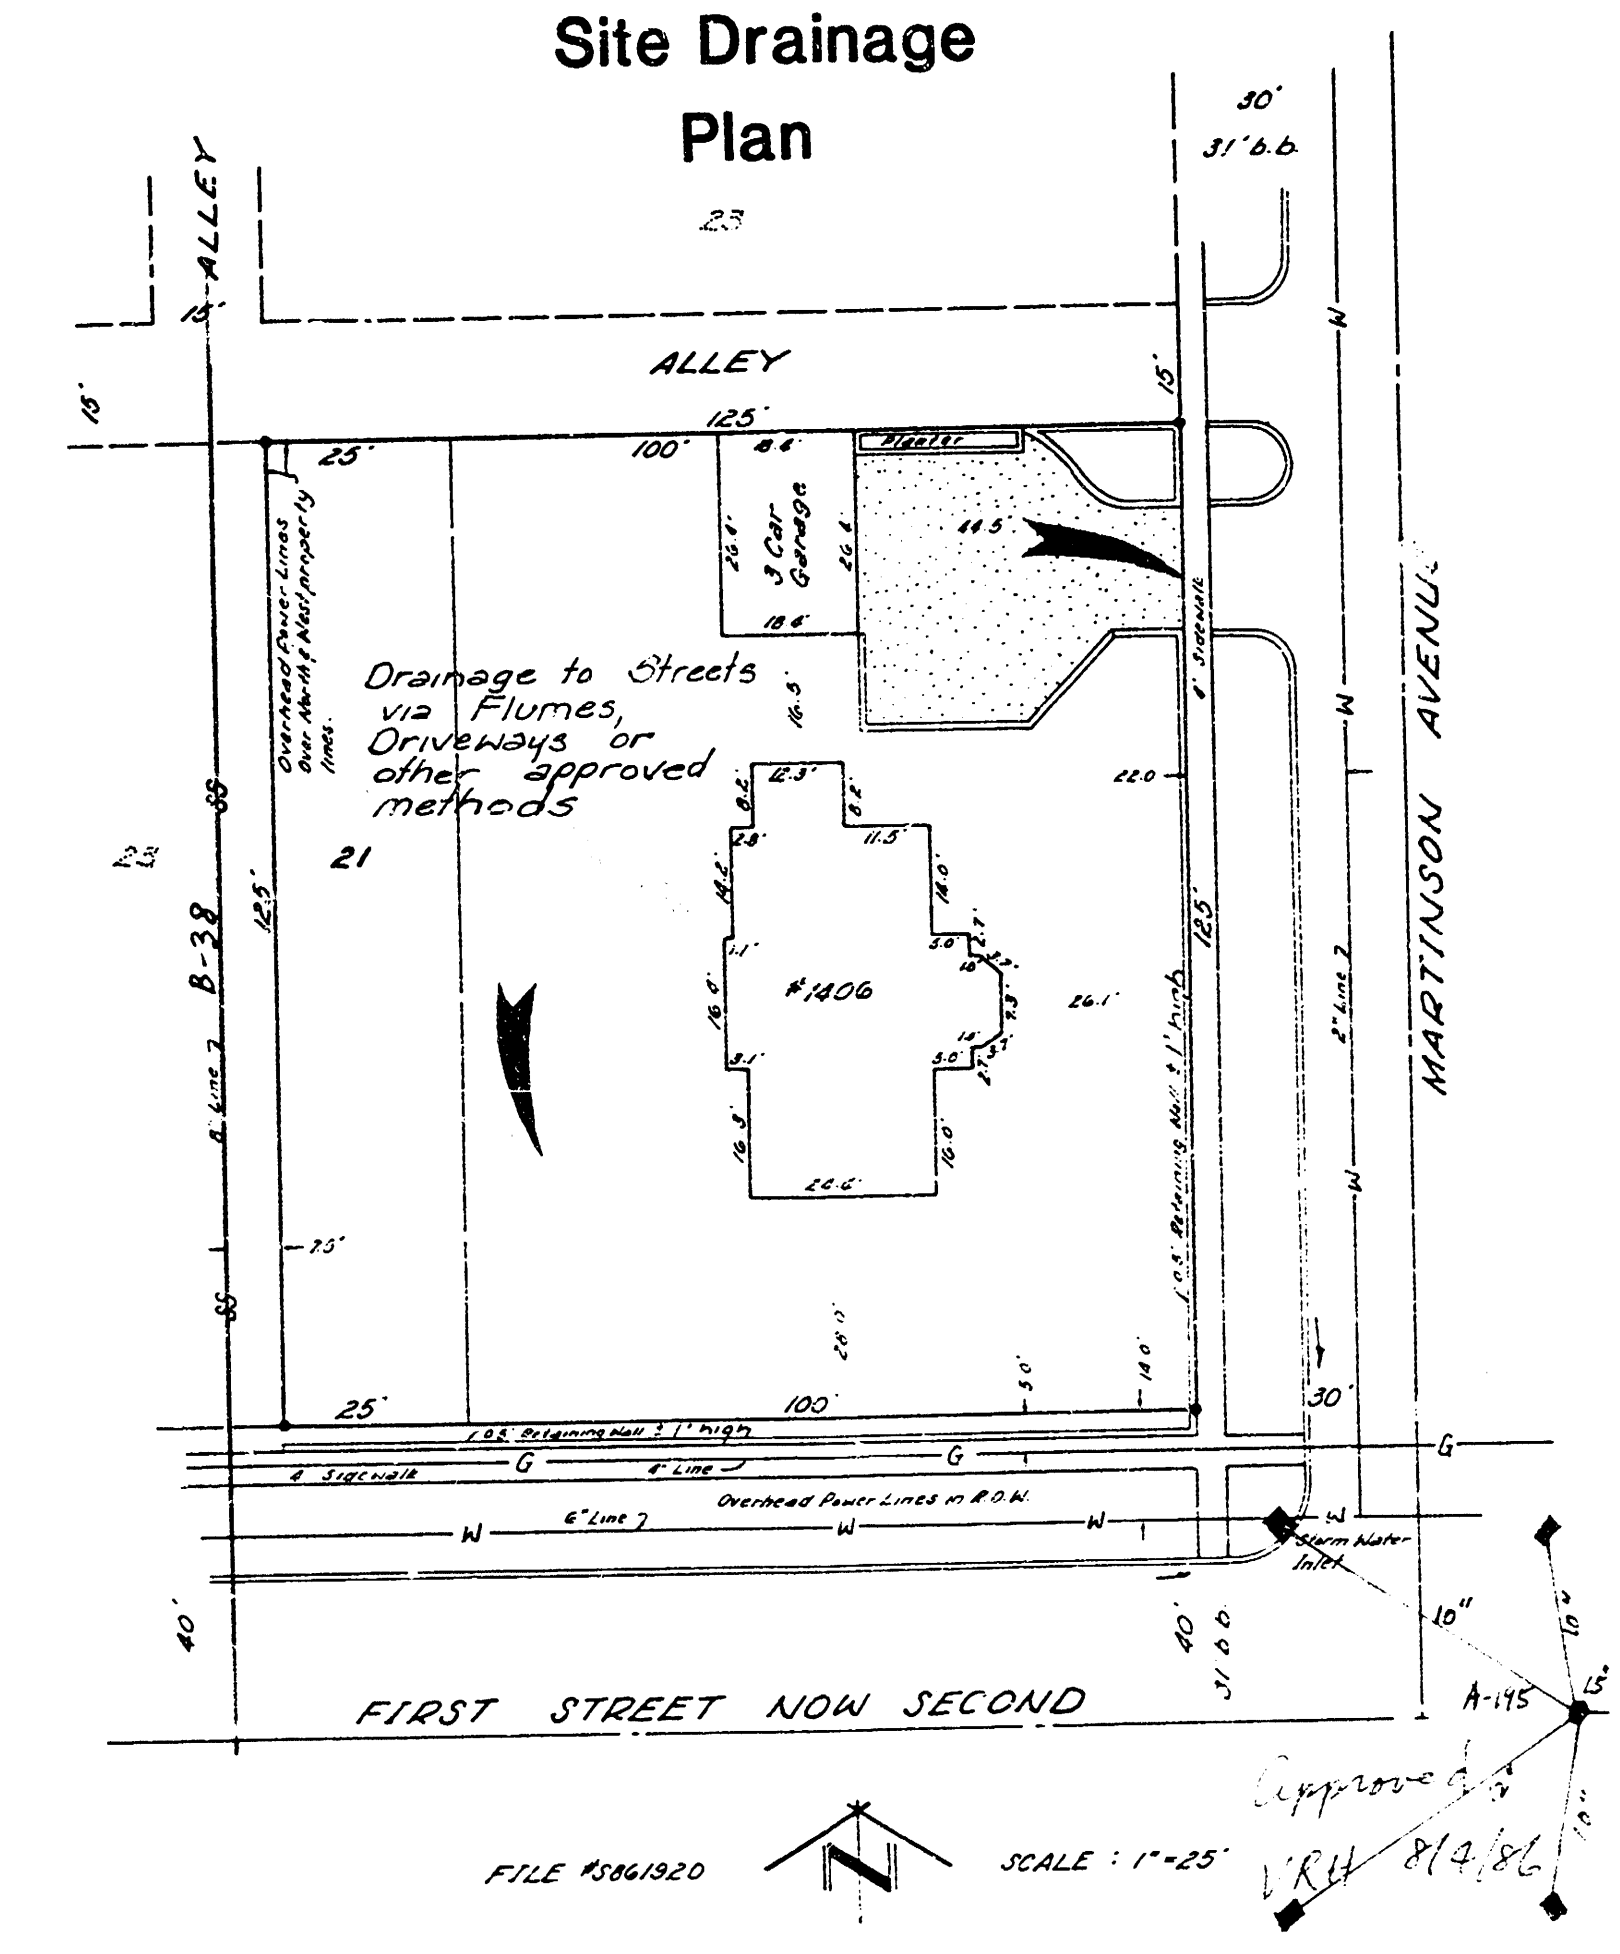

FILE #061020

SCALE: 1"=25'

Approved:
VRW 8/14/86