
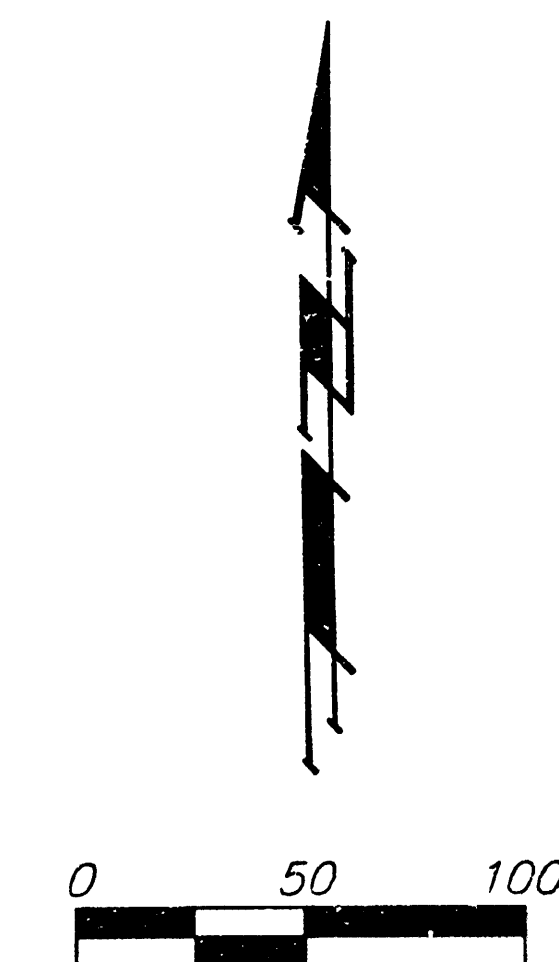
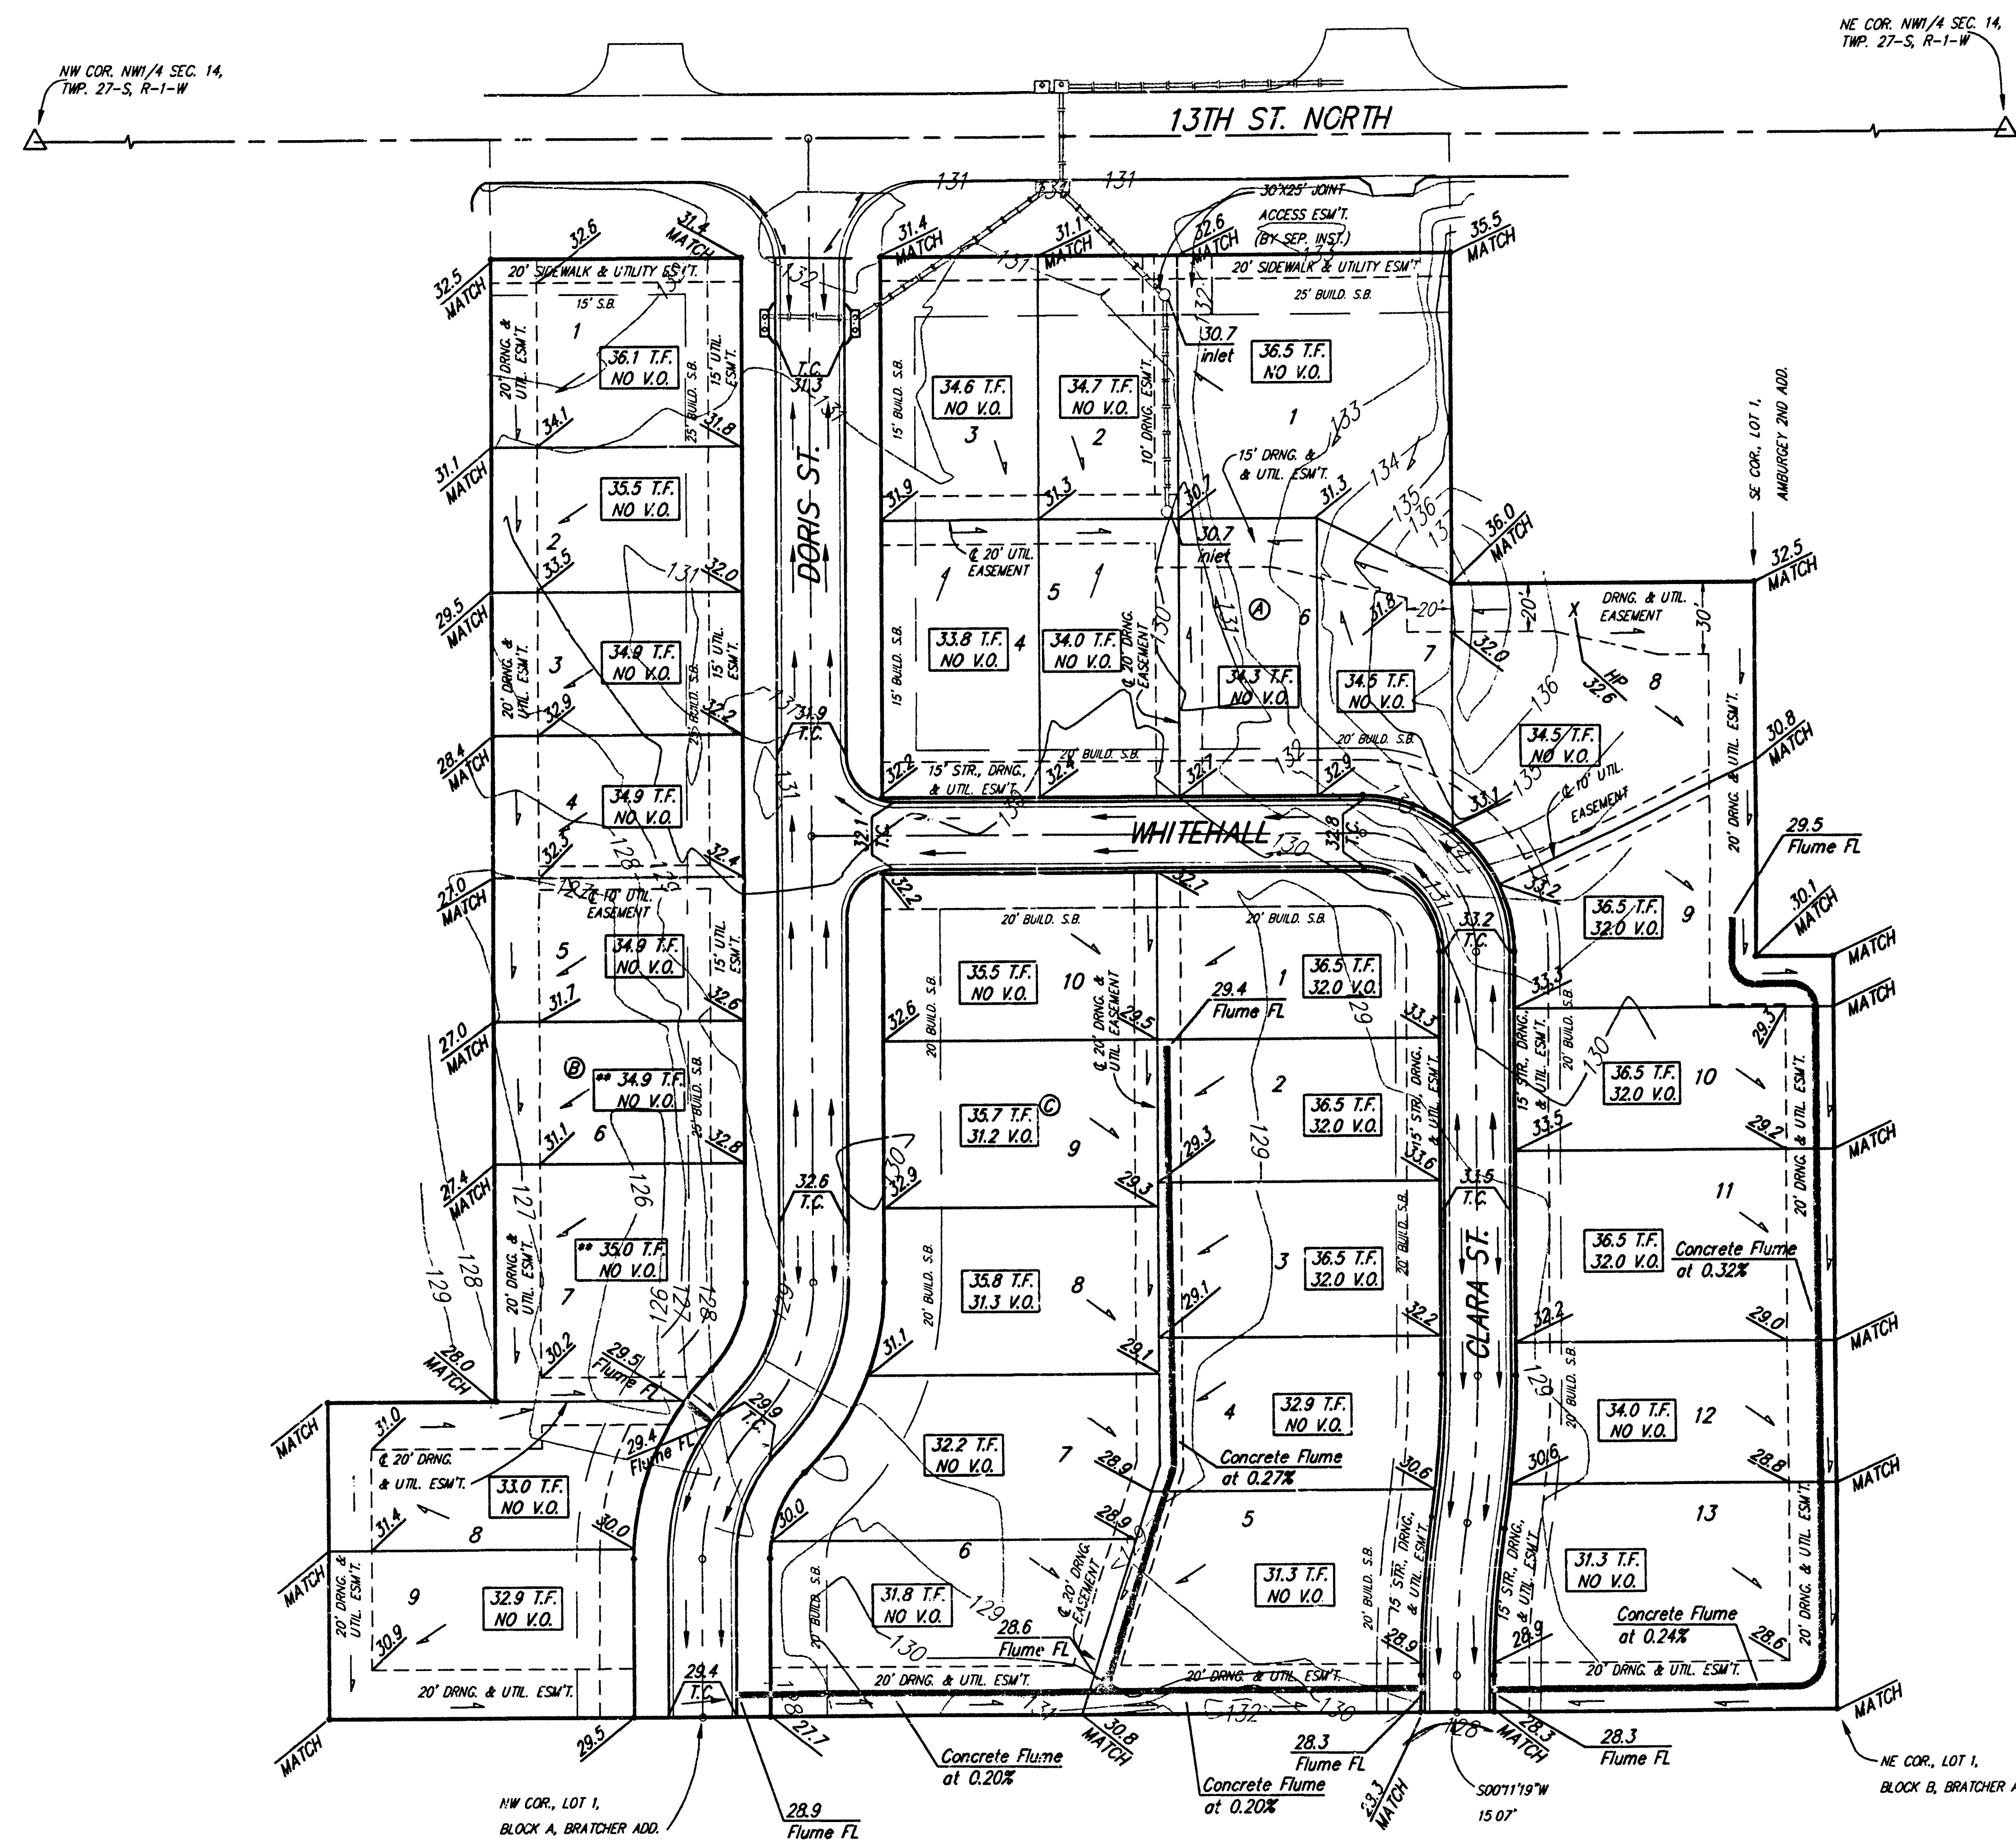
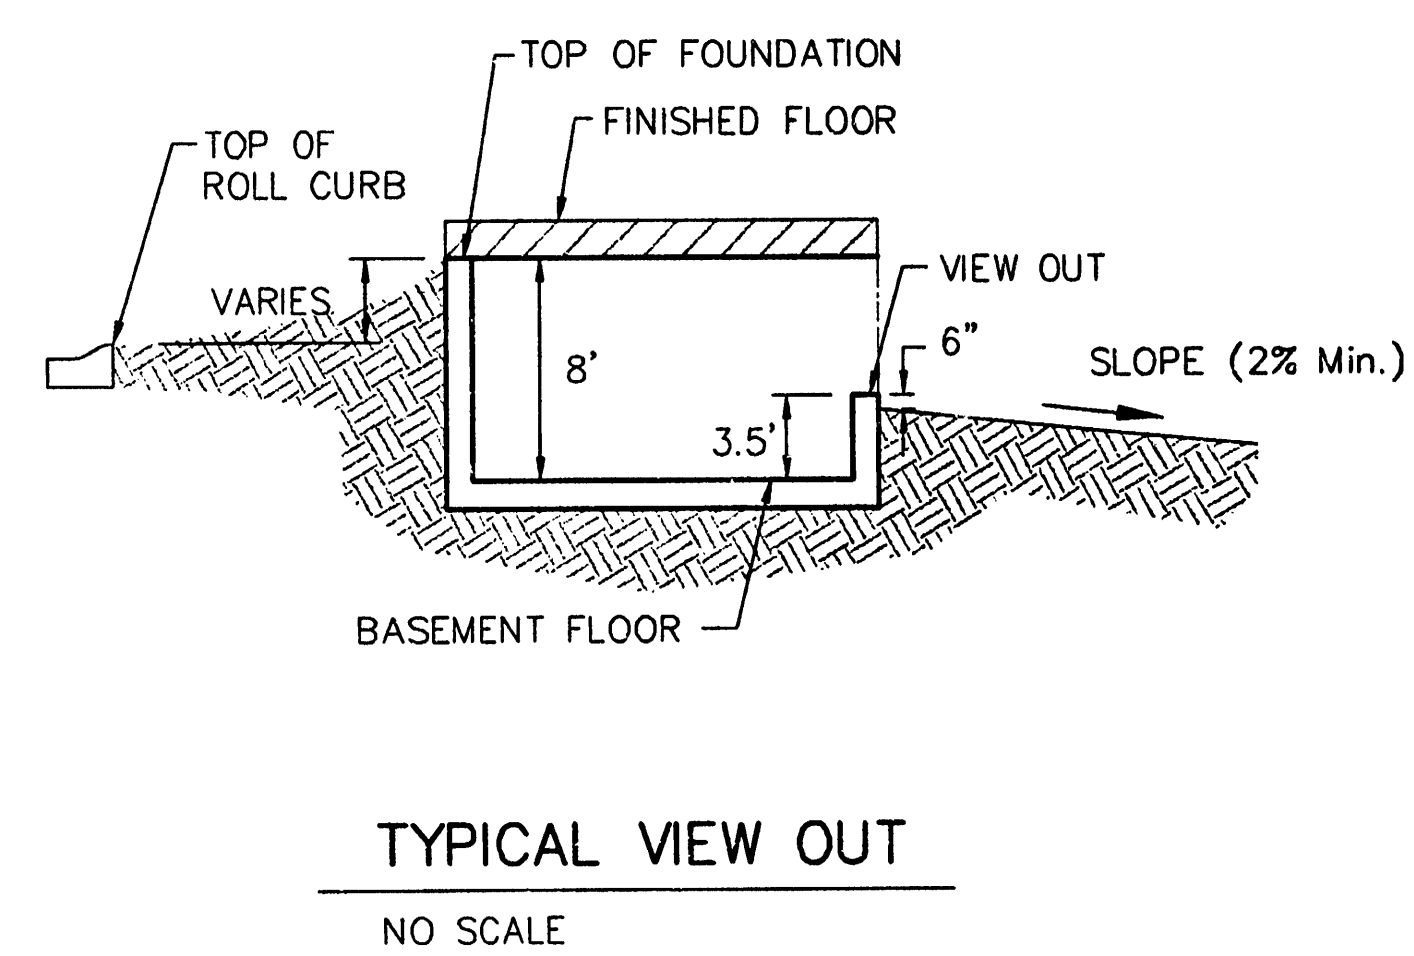


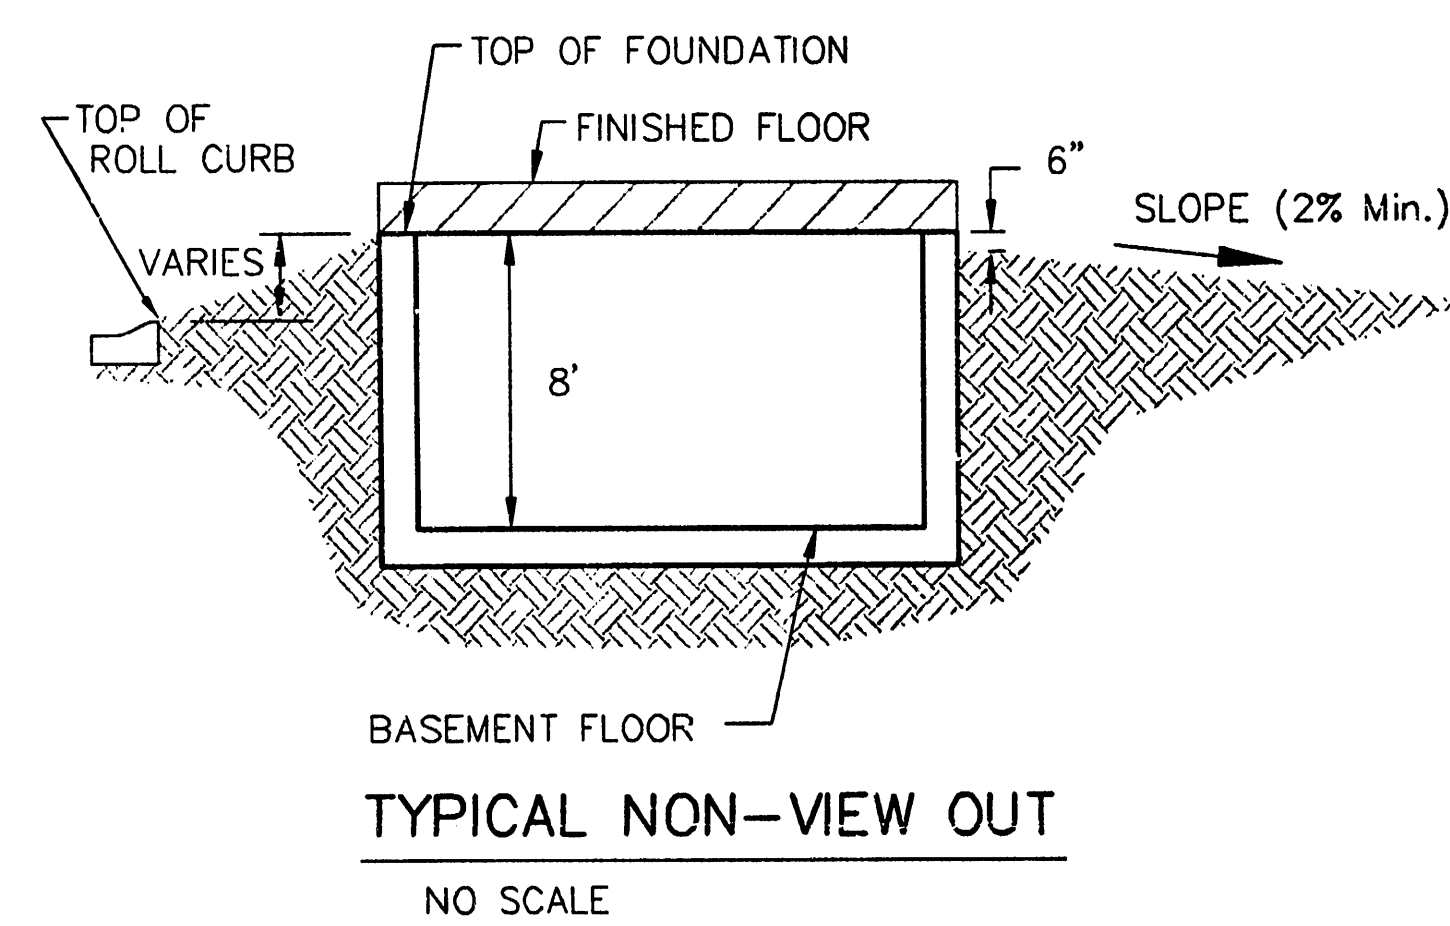

- LEGEND
- = #4 REBAR W/ "BAUGHMAN" CAP (SET)
 - Δ = SECTION CORNER
 - = AREA INLET
 - ▭ = CATCH BASIN
 - = DRAINAGE PIPE
 - = CONCRETE DRAINAGE FLUME

**APPROVED
DRAINAGE PLAN**

- NOTES:
- Proposed Top of Foundation Elevations Are Shown On Plans.
 - Contractor to Set Finished Floor Elevations.
 - All Street Elevations Shown on Plans Are for Top of Curb (Full-Height).
 - Lot dimensions have been omitted on this plan, refer to the recorded plat for this information.
 - Add 100 to finish grade elevations indicated to achieve city datum elevation. Existing grade elevations are in city datum.
 - ** Indicates that Extra Deep Foundations or Footings may be required.

PRELIMINARY PLAN
NOT FOR CONSTRUCTION

STEVE KELLEY 5TH ADDITION				
GRADING PLAN				
CITY OF WICHITA, KANSAS				
BAUGHMAN COMPANY P.A.				
ENGINEERING, SURVEYING, & PLANNING				
316-262-7271 • 315 ELLIS • WICHITA, KANSAS 67211				
PROJECT NUMBER				
DESIGN	DRAWN	APPROVED	DATE	SCALE
JLD	JLD		04/04	Noted
				1