




**DRAINAGE PLAN
PRECISION METALCRAFT ADDITION
WICHITA, SEDGWICK COUNTY, KANSAS**

RECORDING:
City of Wichita Building Dept.
At Corner of Bridge St. & Main St.
and Gypsum Creek (104.34 City Datum)
Date: 12/11/78 MS, (104.34 City Datum)

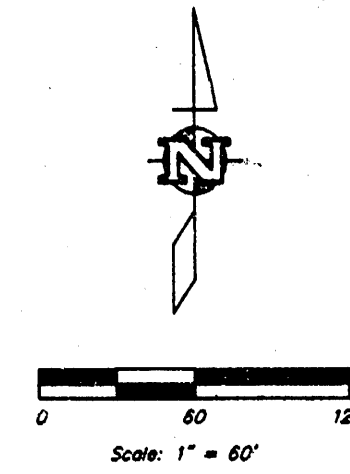

LEGEND:

- 1/2" Pipe Found
- β 3/4" Iron Found
- - Set 1/2" Pegs @ Cap

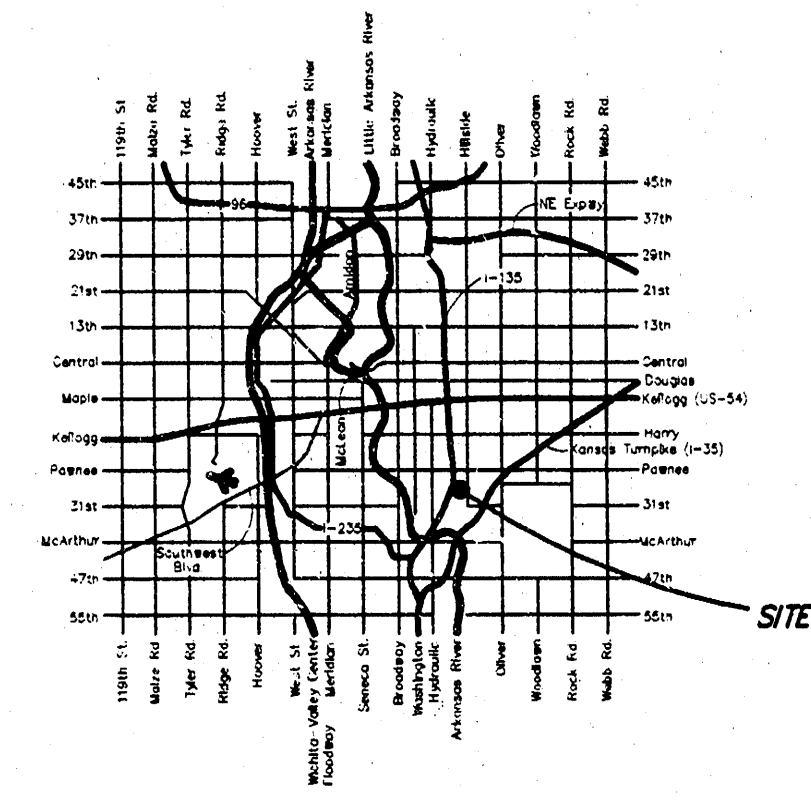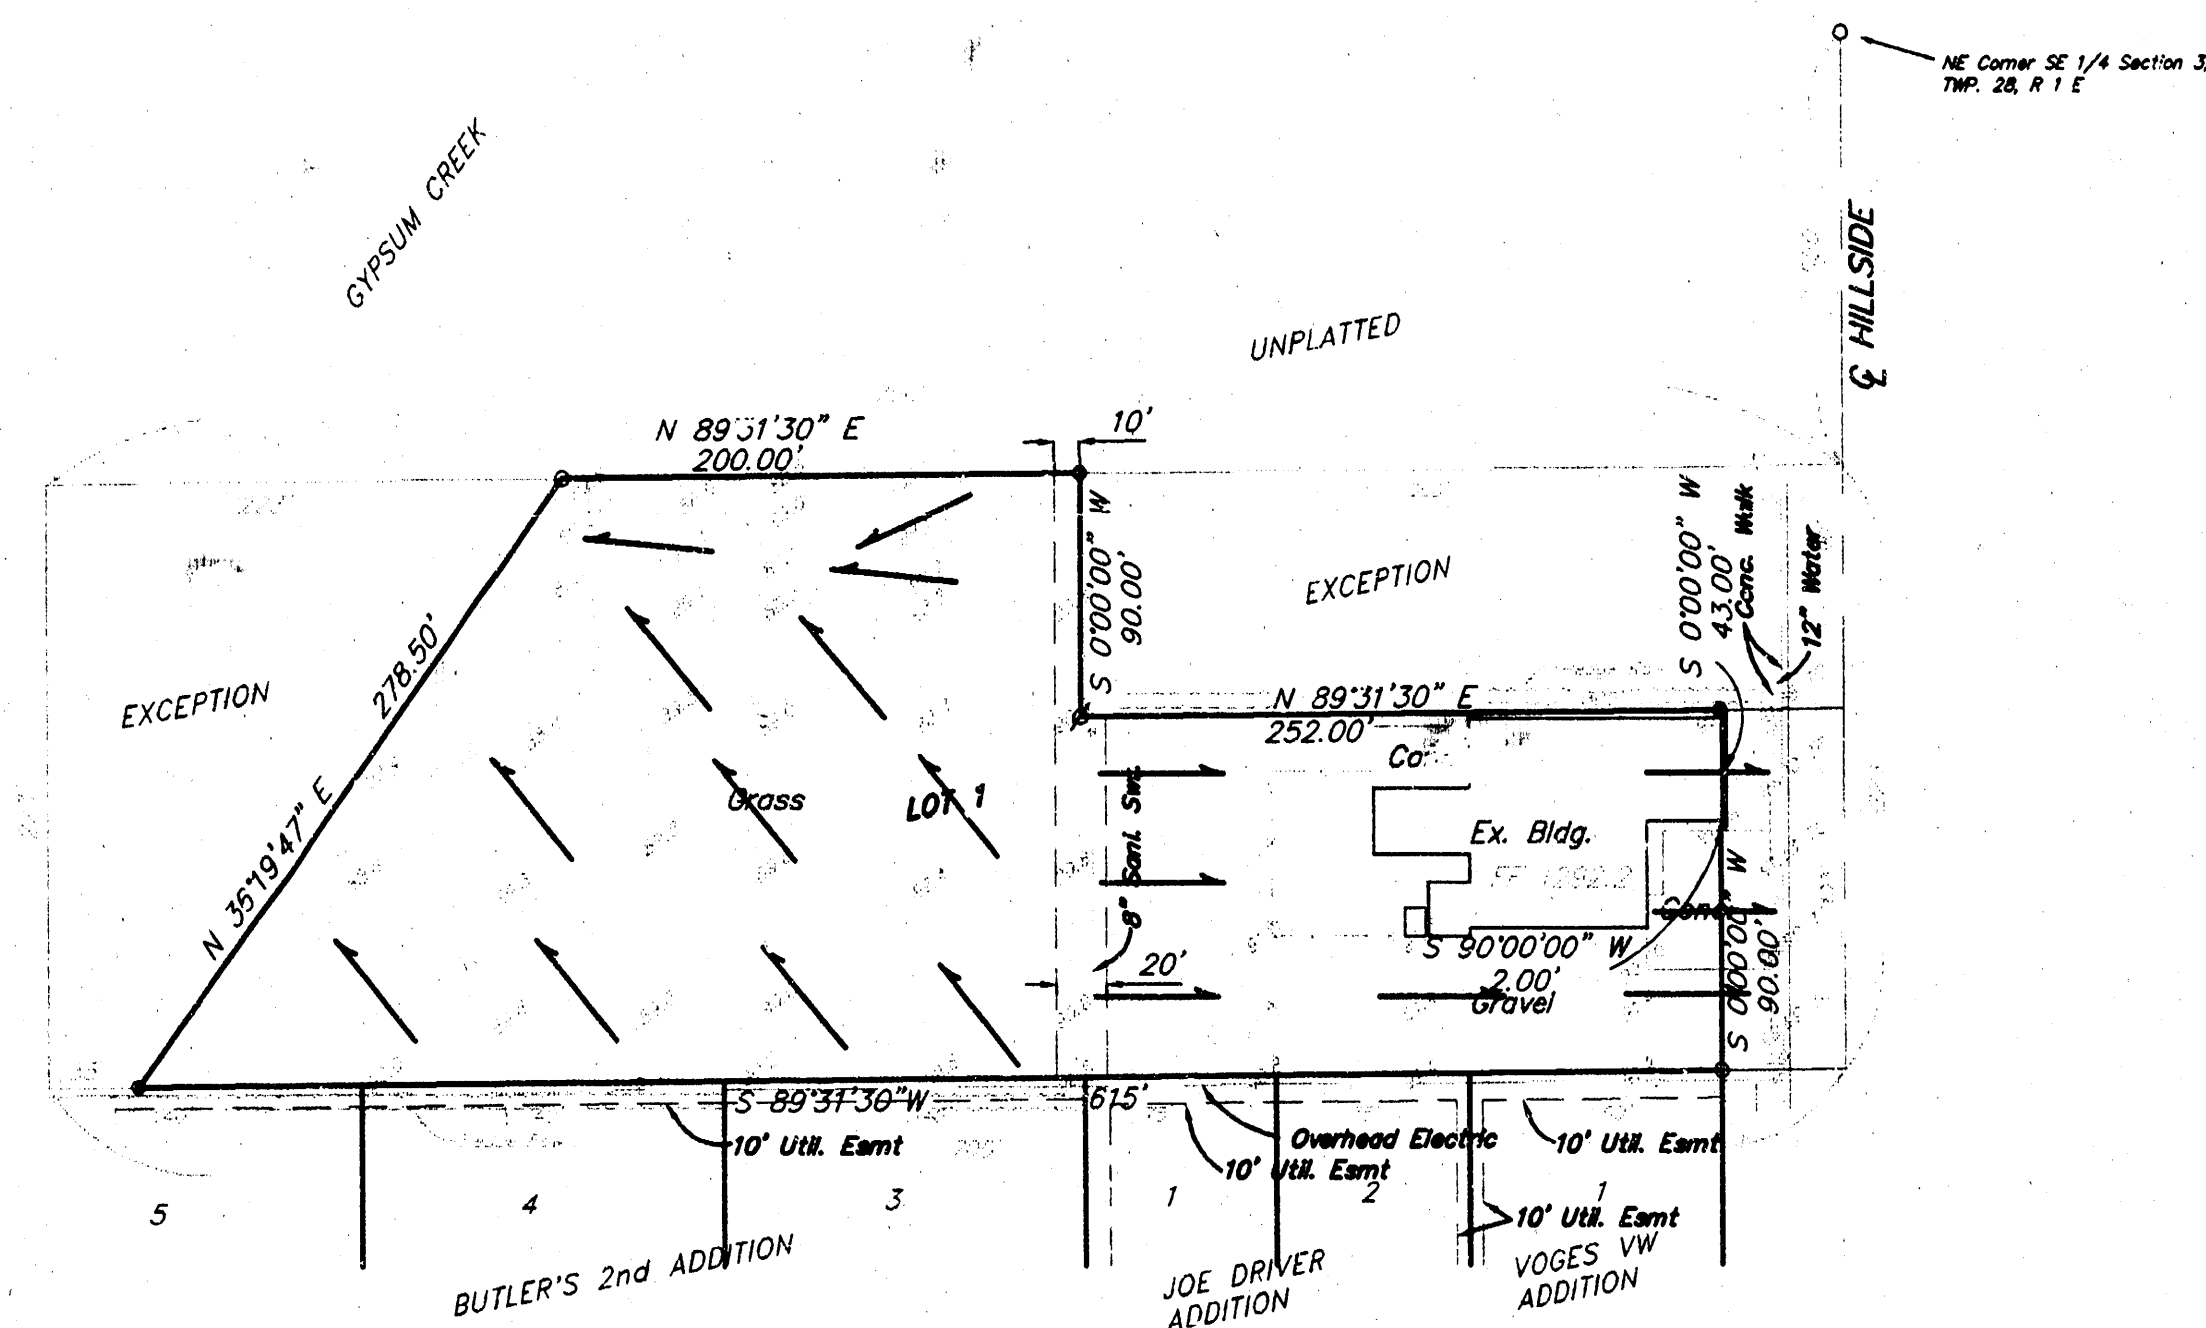

LOCATION MAP

NOTES

1. Property is zoned U
2. Topo made February, 1997

Austin Miller, P.E.
ENGINEERING SERVICES
224 S. Locust, Suite 210, Wichita, Kansas 67201 • 313/262-1111