


Rebecca

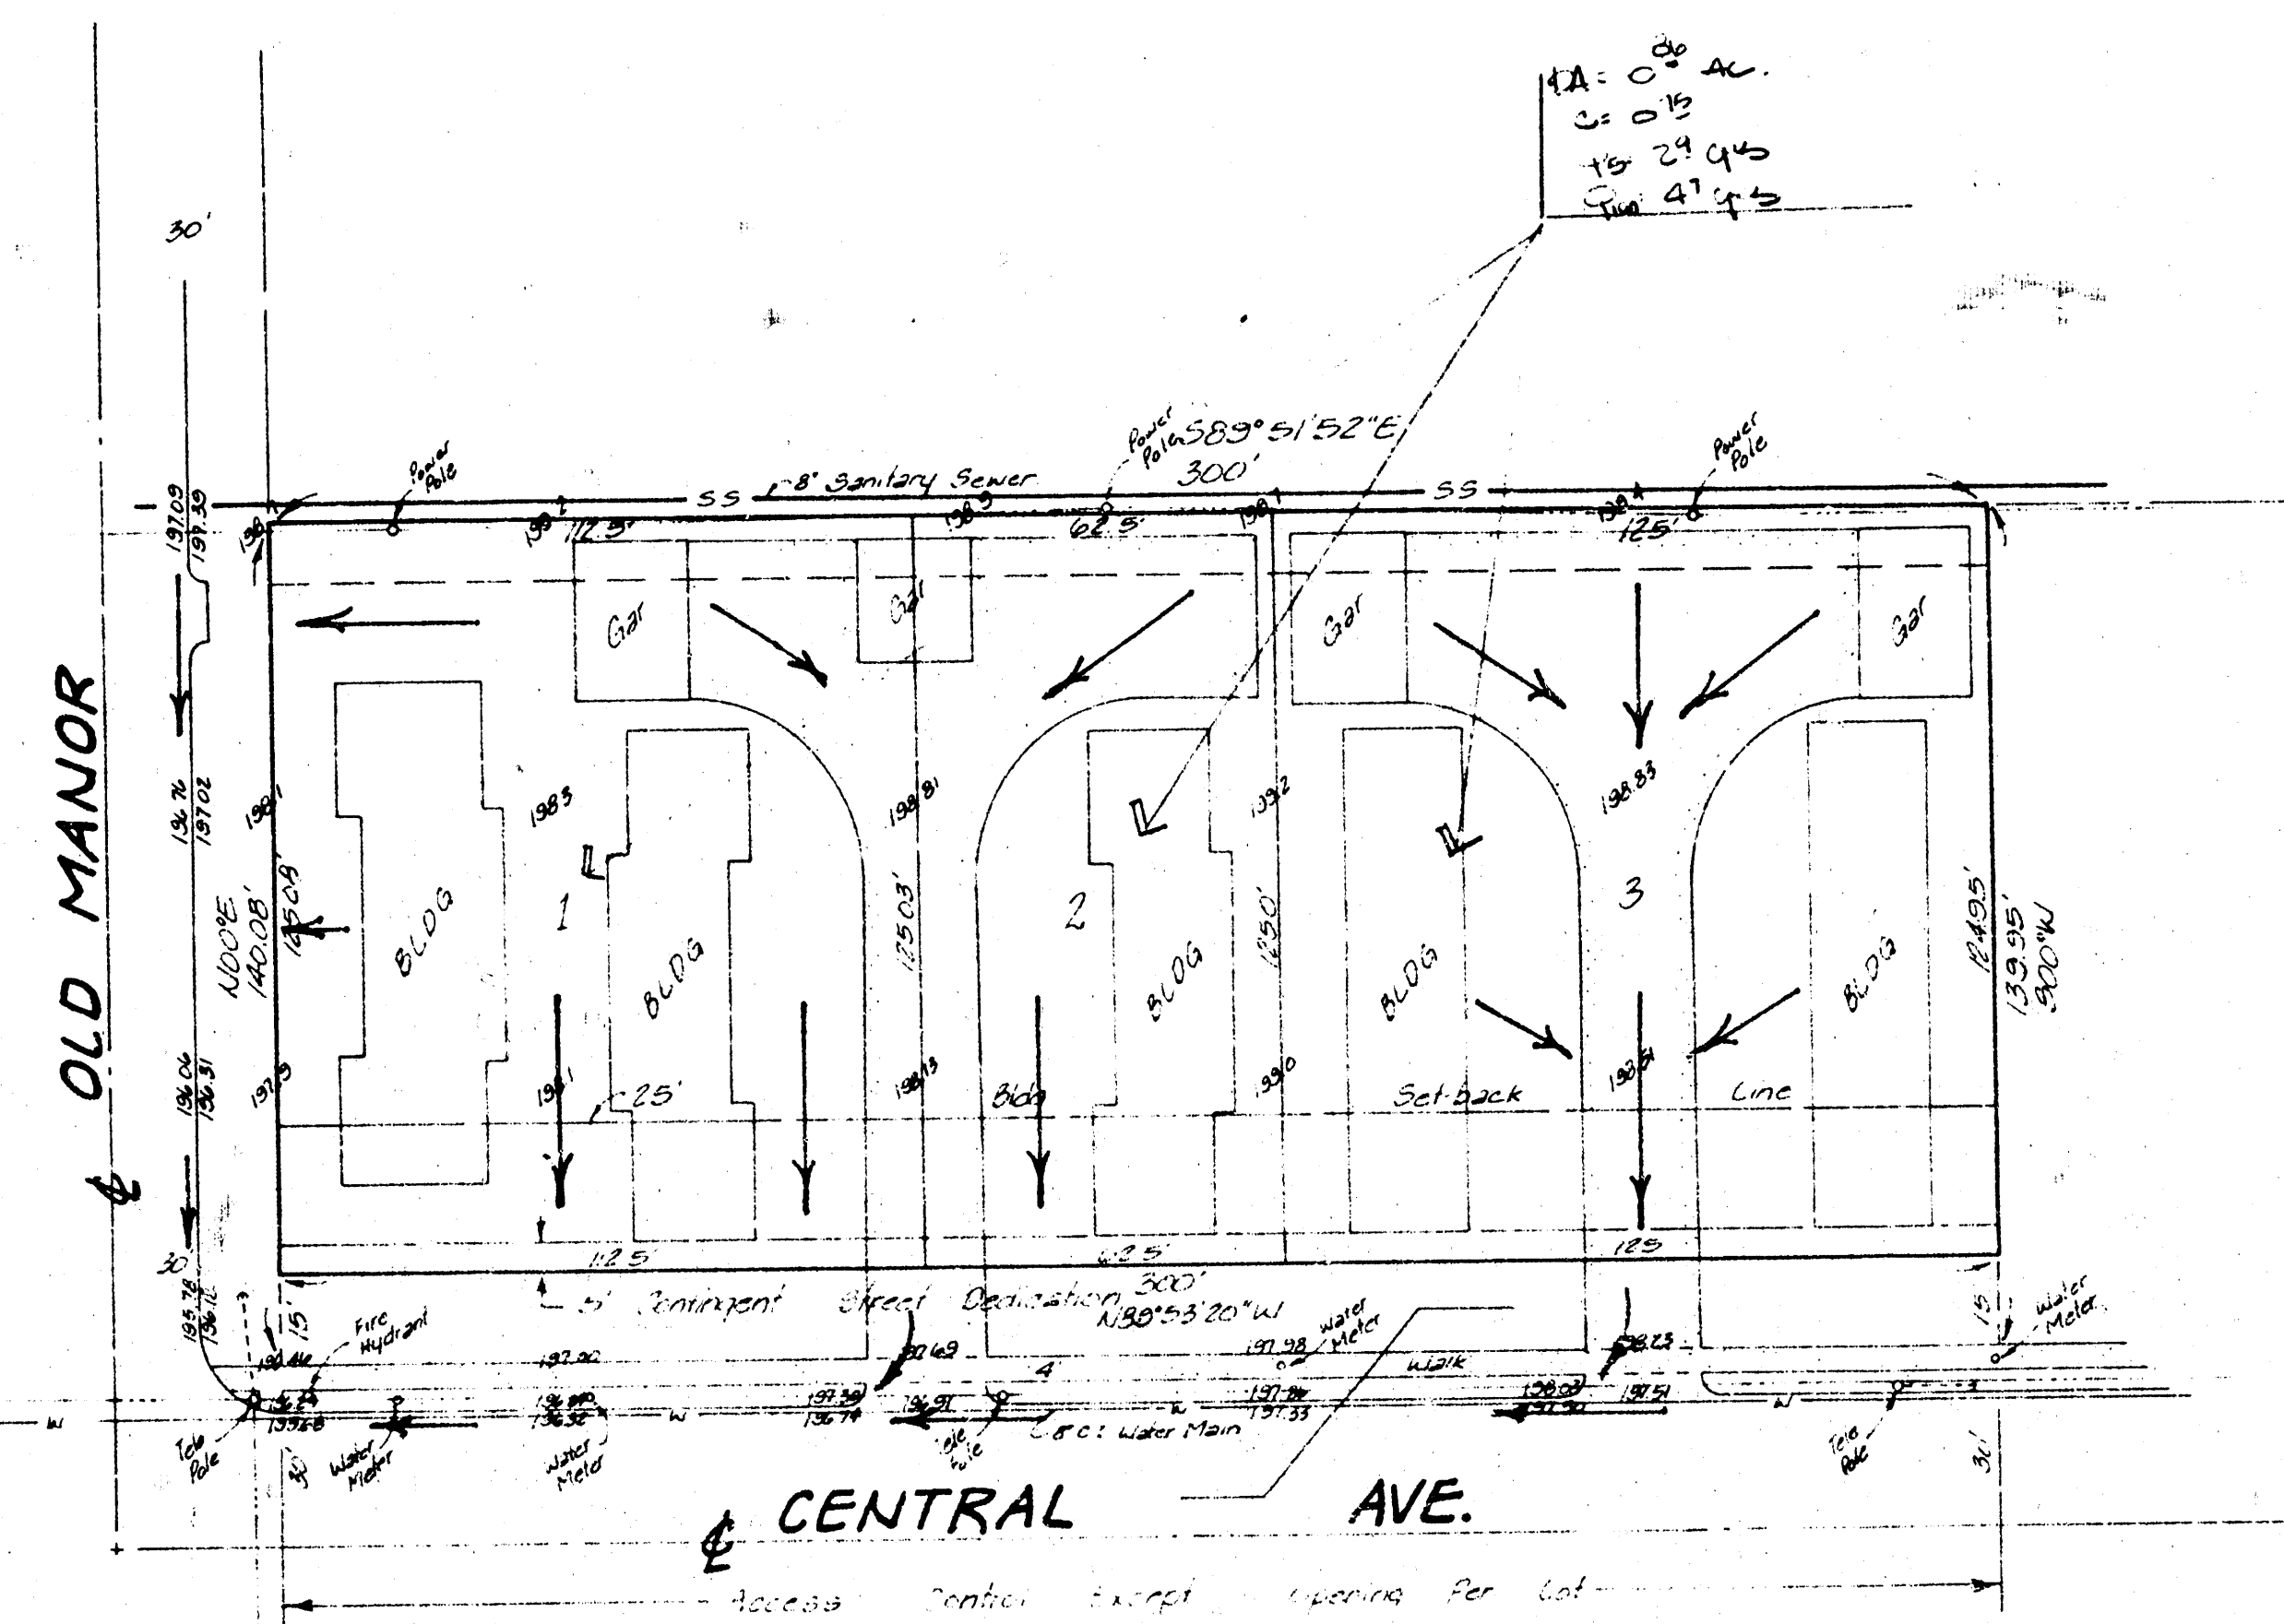


SKETCH PLAT

REBECCA ADDITION

REPLAT OF LOTS 27, 28, 29, 30, 31, 32, 33, 34, 35, 36, 37 & 38,
BLOCK 12, EAST HIGHLANDS, AND A PORTION OF STREET R-O-W

OWNER: DEAN L. BUSSART (PROPOSED LOTS 1 AND 3)
REBECCA B. BUSSART

C. D. SMITH (PROPOSED LOT 2)
H. E. SMITH

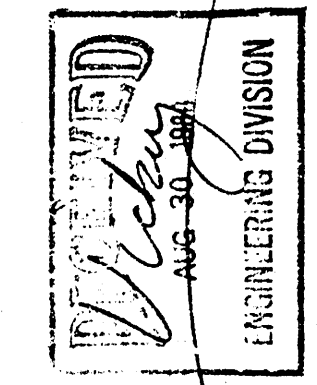

DRAINAGE PLAN

BAUGHMAN COMPANY, P.A.
SURVEYING & ENGINEERING
315 ELLIS • WICHITA, KANSAS 67211

25 Aug. 1938