

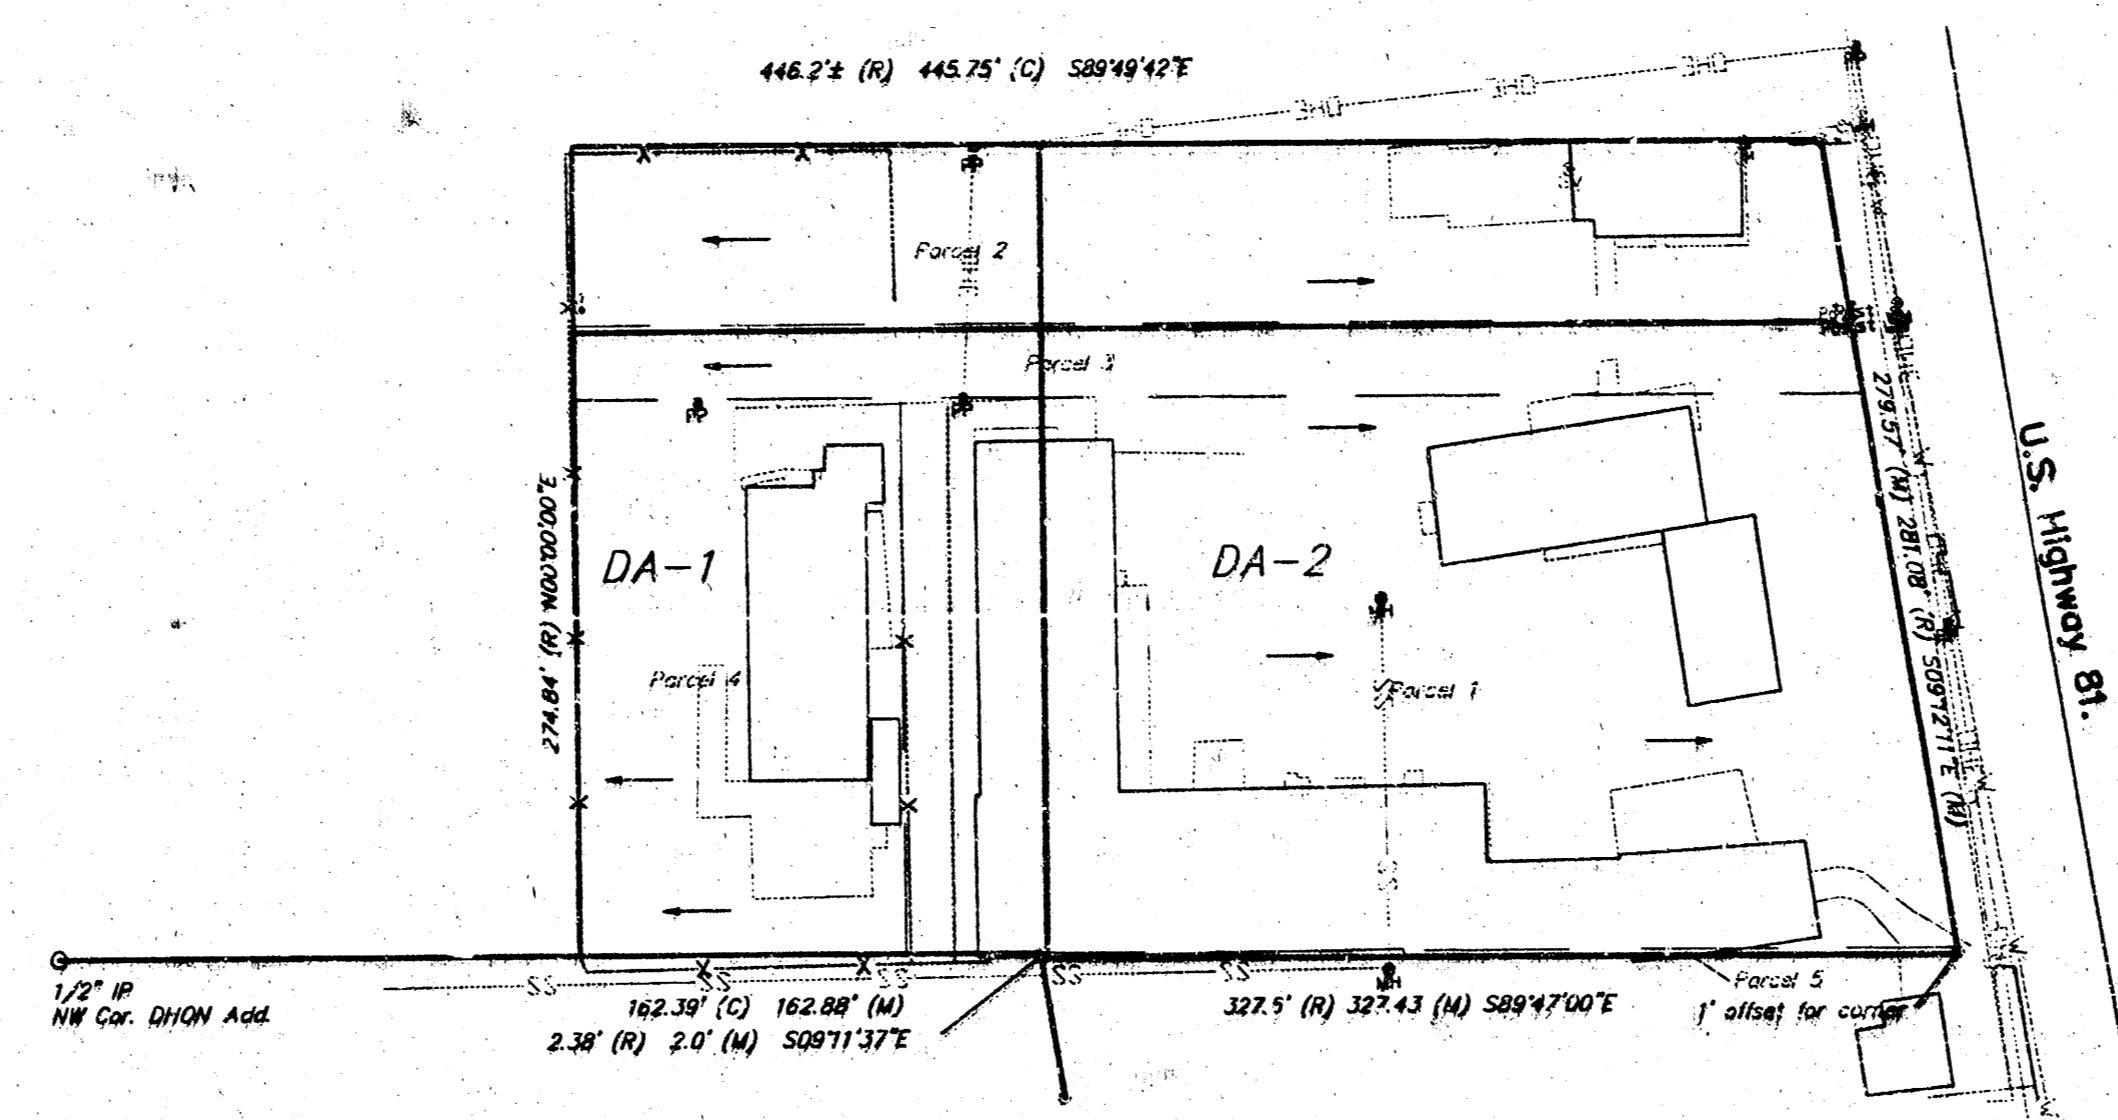


**DRAINAGE PLAN FOR:
SHAMROCK TIRE
WICHITA, SEDGWICK COUNTY, KANSAS**

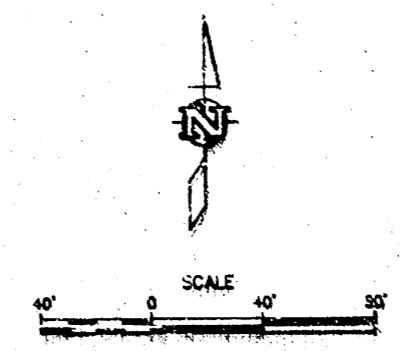

Area #	Area	S	Undeveloped		Developed		
			Q_p (cfs)	Q_p (MGD)	Q_p (cfs)	Q_p (MGD)	
1	1.04	4.56	7.37	4.1	6.8	4.1	6.8
2	1.32	4.56	2.37	7.8	12.6	7.6	12.6
TOTAL	2.36		11.7	11.9	19.4	11.7	19.4

NOTES:
1. Site is currently fully developed. Drainage patterns and runoff amounts to remain the same.

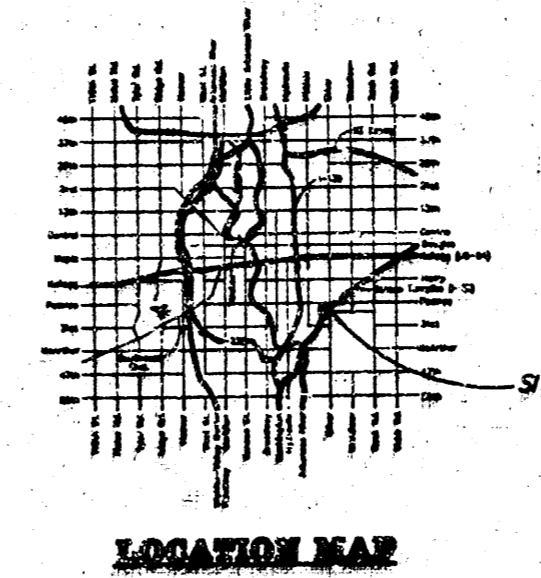

NOTE:
The utility information shown is the best available at the time of the project. The information was obtained through a review of utility records and the representation of such is to the extent of the utility and location of the utility.

