


STARKEY  
(Drainage

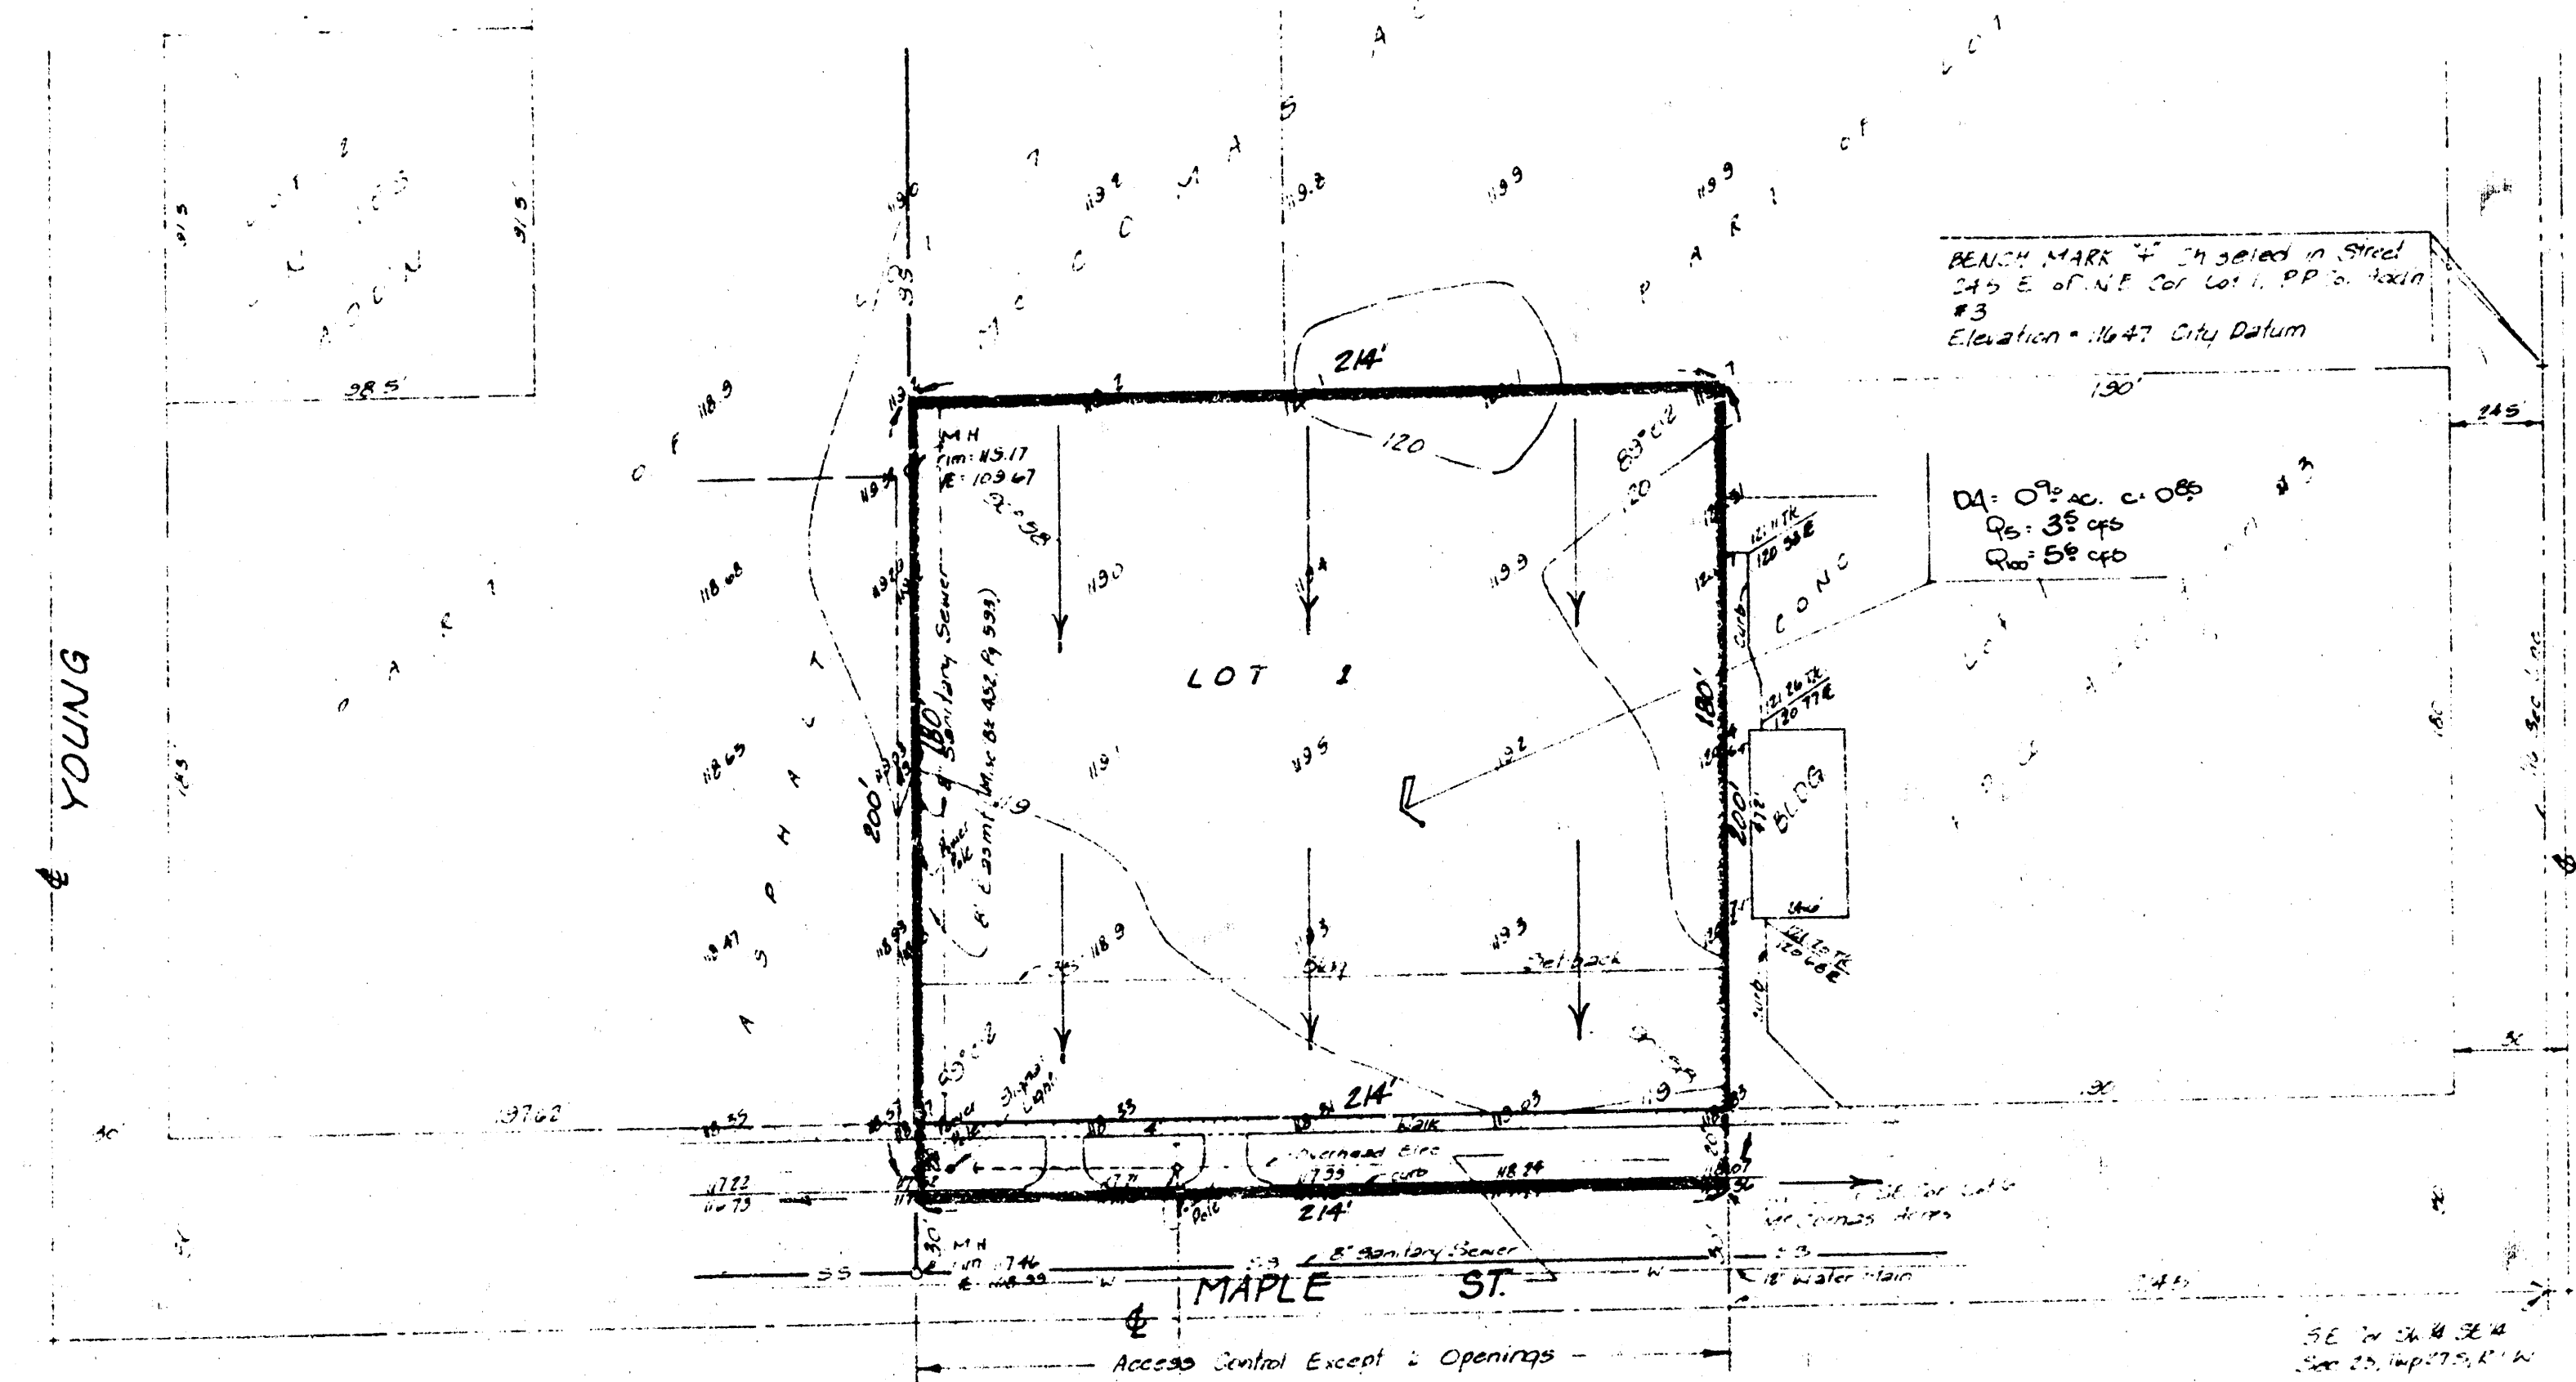

SKETCH PLAT

## STARKEY ADDITION

PART OF LOTS 6 AND 7 McCOMAS ACRES

**OWNER: STARKEY DEVELOPMENAL  
CENTER FOR RETARDED, INC.**

## DRAINAGE PLAN

**BAUGHMAN COMPANY, P.A.**  
SURVEYING & ENGINEERING  
316/262-7271 • 315 ELLIS • WICHITA, KANSAS 67211