

S. VOGG ADDITION
(Drainage)


3RD. ST.

N


1" = 30'
ELEV. CITY DATUM

BENCH MARK
City Standard Dist. 34' W. & 18' S.
of E. West St. & 2nd St.
Elev. = 118.87 City Datum

NEVADA
PLUMB
AC. 10.00
OB. 9.00

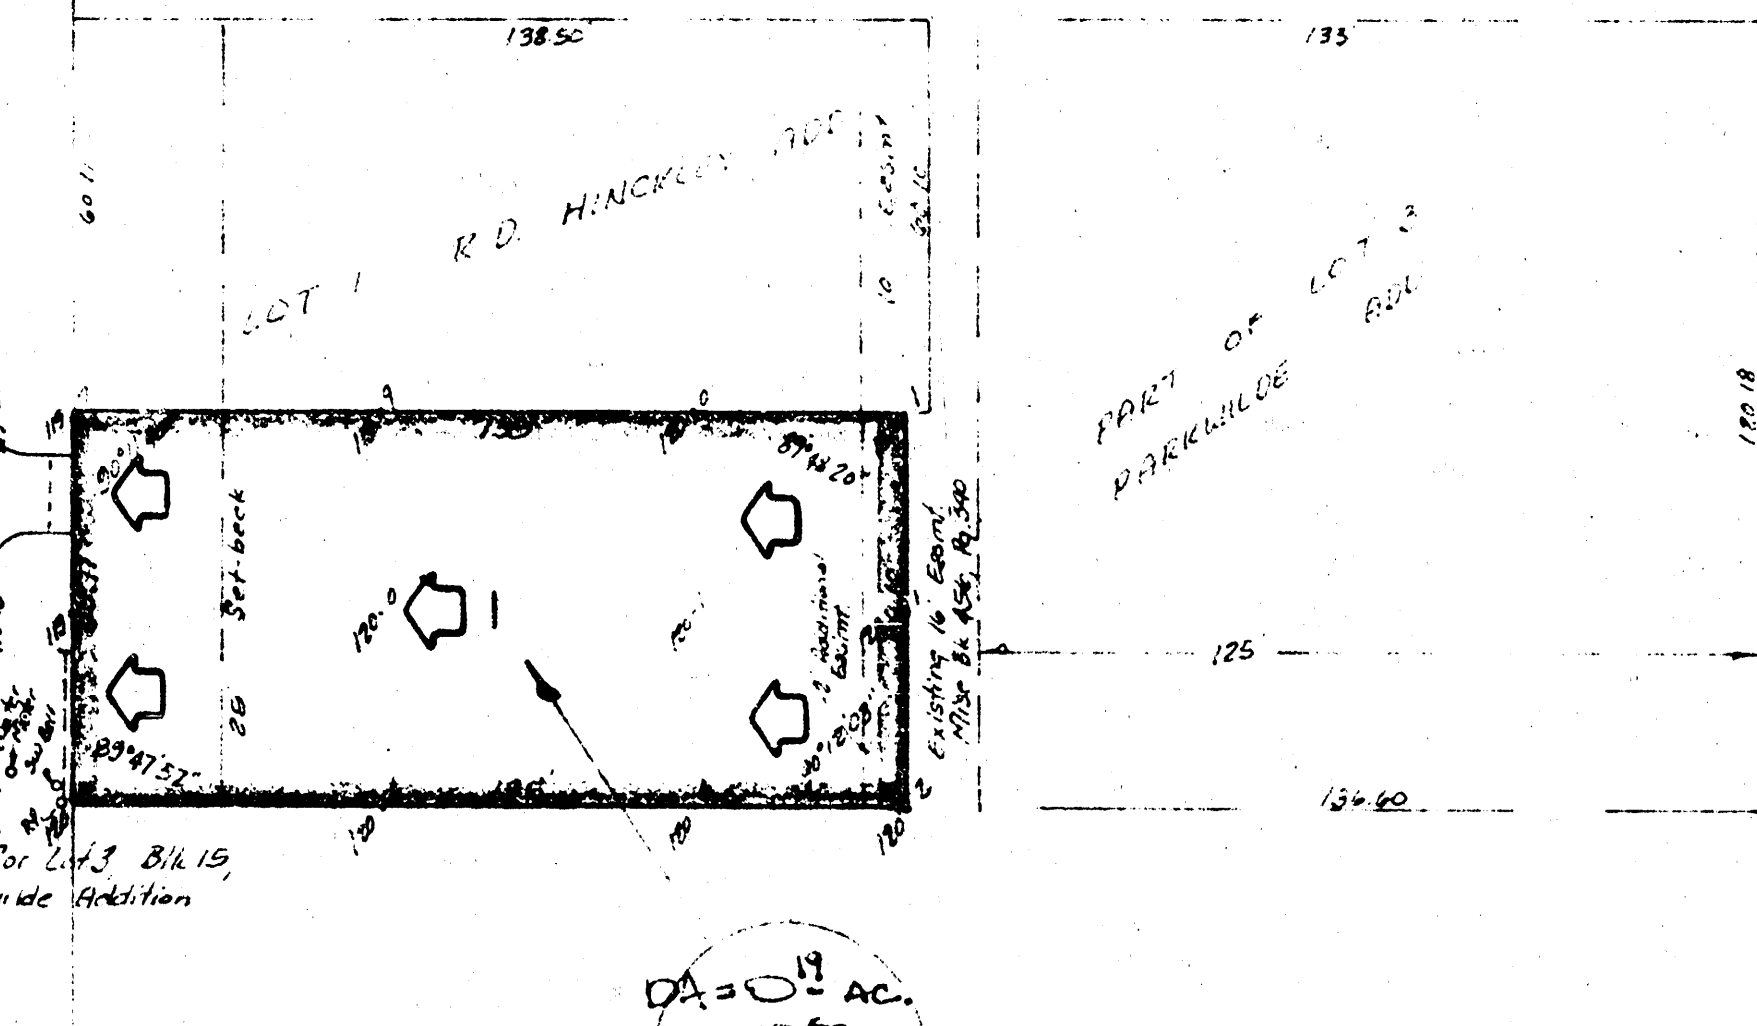

FLORENCE

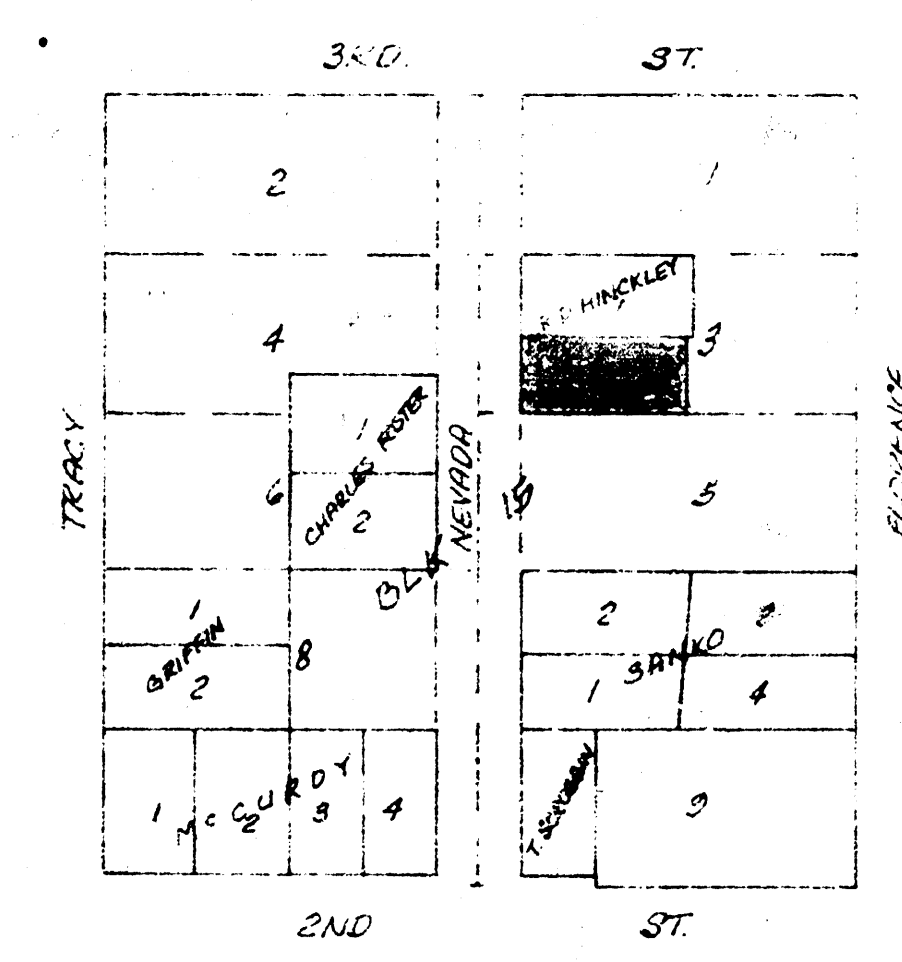

VICINITY PLAT
1" = 150'

NEVADA DRAINS SOUTH
TO WILKES & STORM SEWER
AT 2ND ST.

SKETCH PLAT VOGG ADDITION

THE WEST 165 FEET OF THE S 1/2 OF LOT 3,
BLOCK 16, PARKWILDE ADDITION, TO THE CITY
OF WICHITA, SEDGWICK COUNTY, KANSAS.

SID VOGG

DRAINAGE PLAN

BAUGHMAN COMPANY, P.A.
SURVEYING & ENGINEERING
315-262-7271 • 330 LAURA • WICHITA, KANSAS 67211

23 MAR 84