


WALENTA 3RD ADDITION
(Drainage)

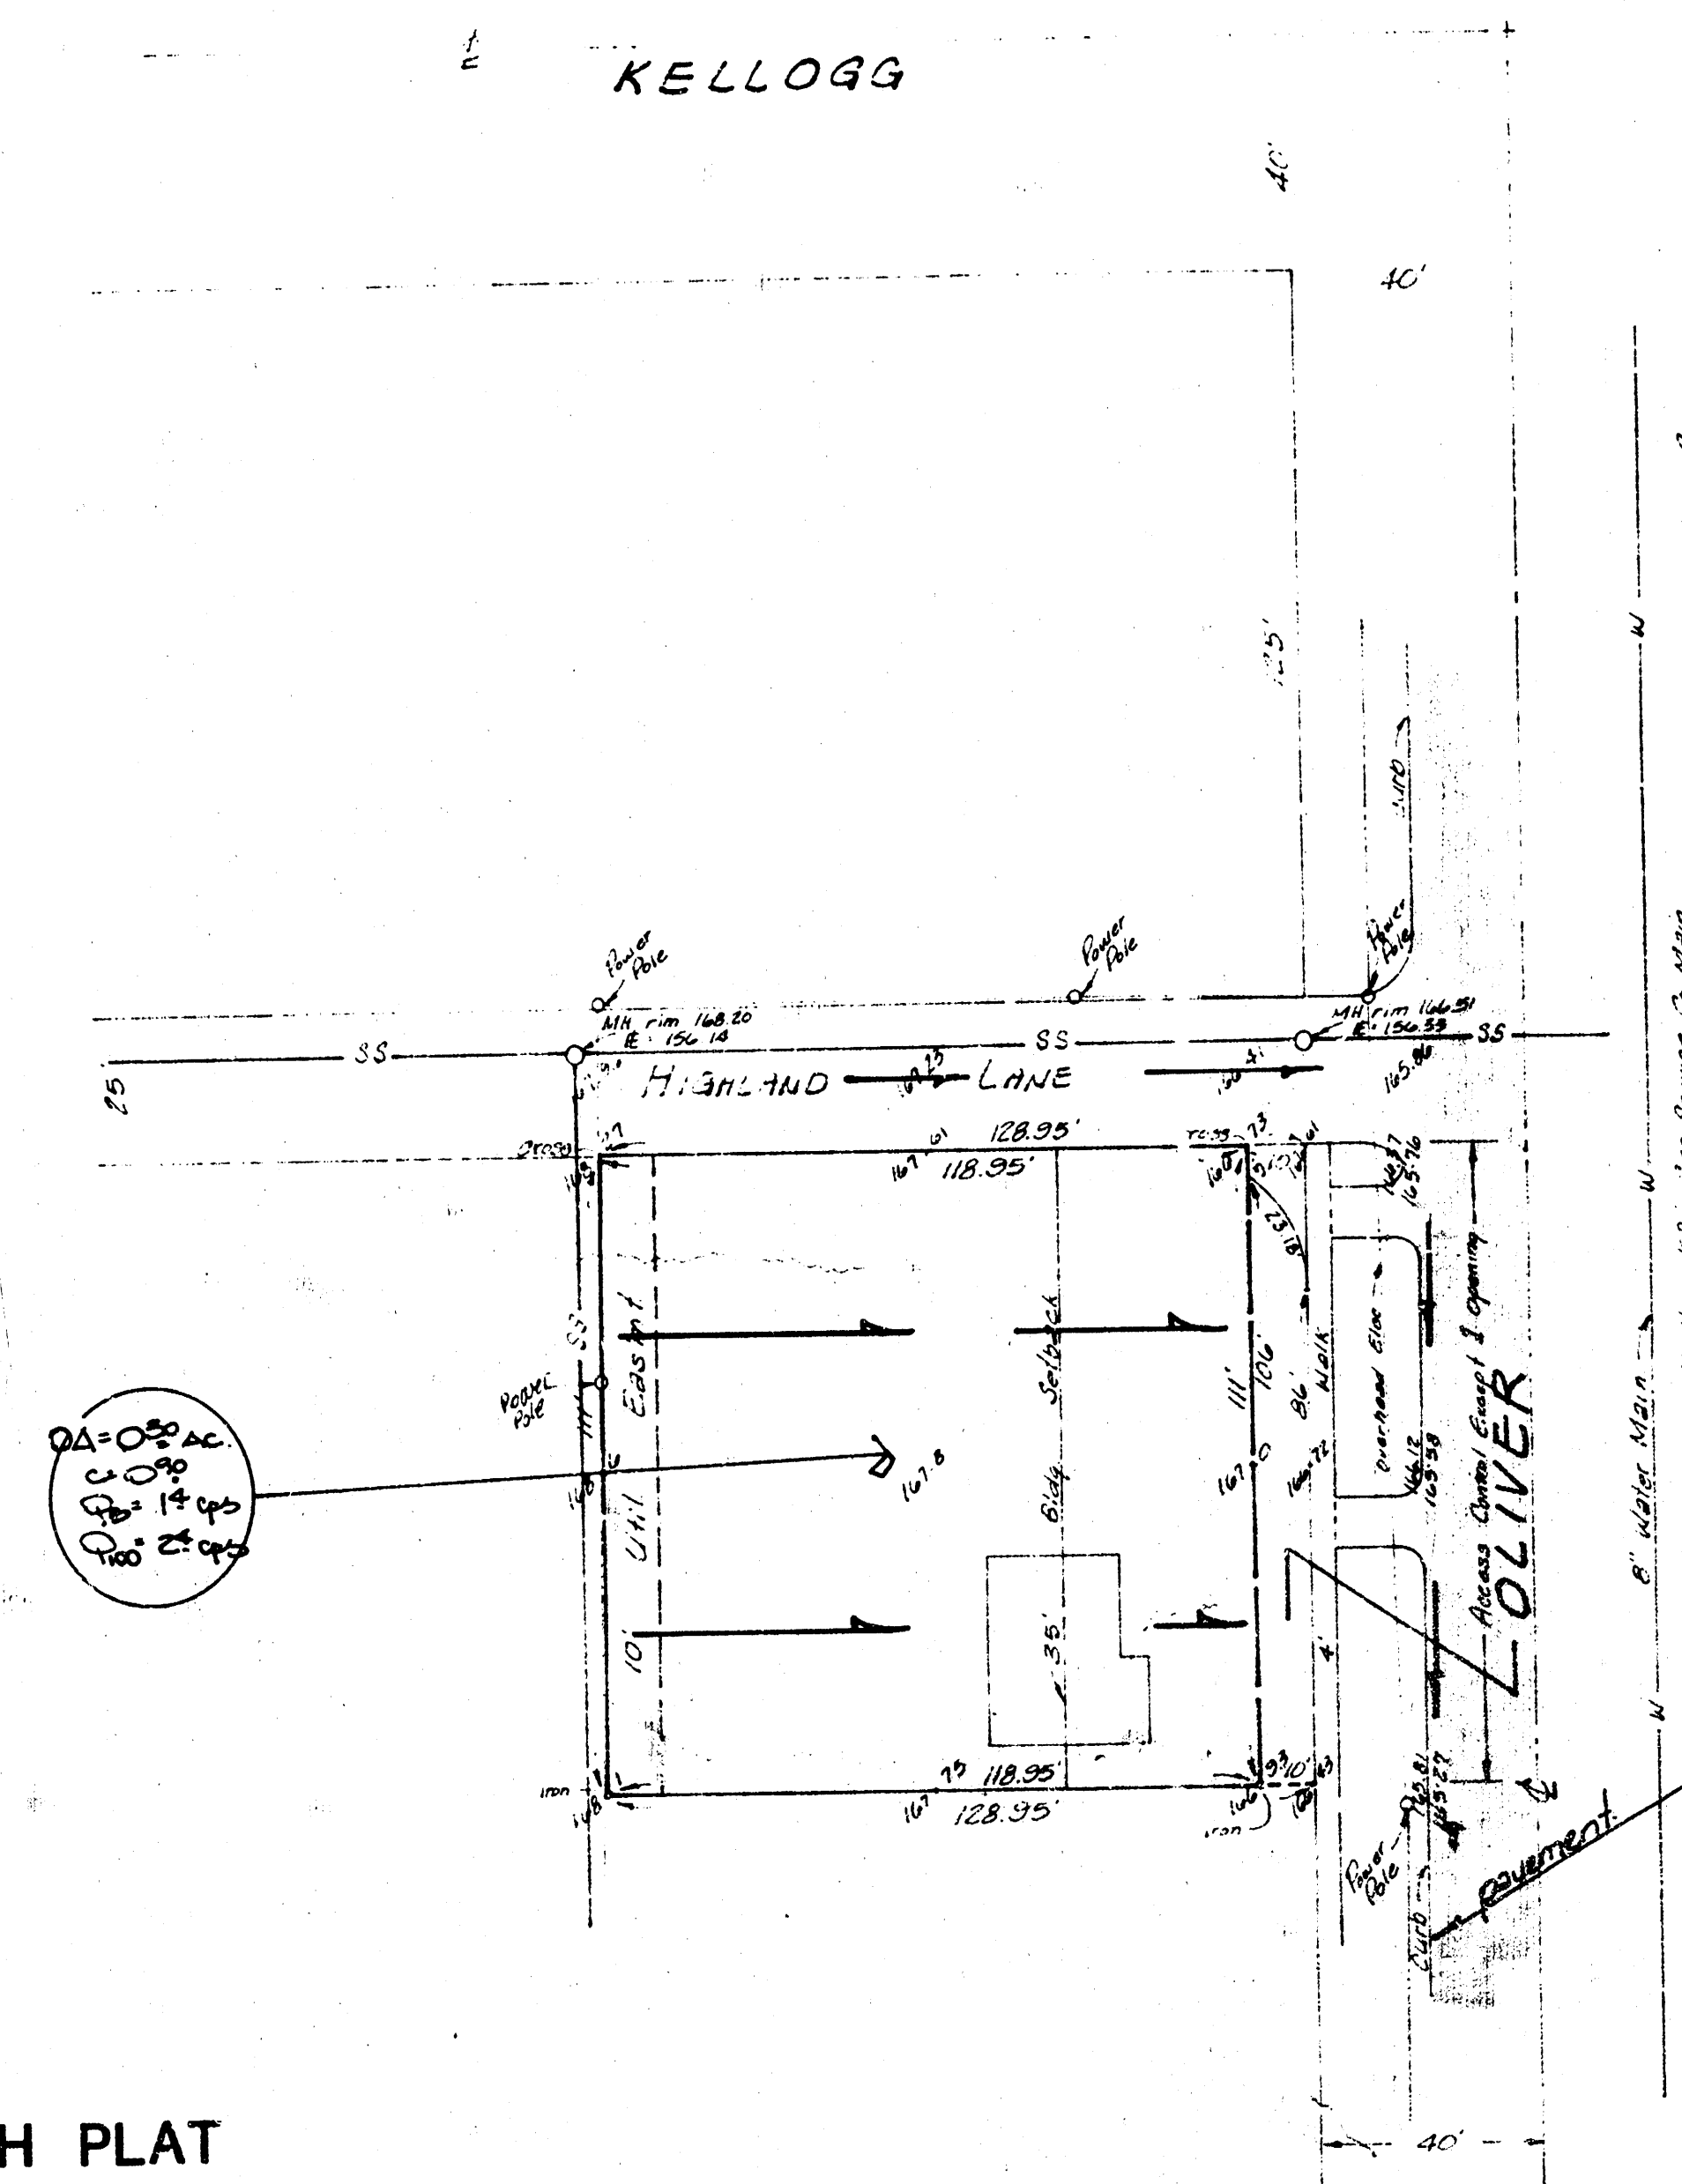

SKETCH PLAT

WALENTA 3RD. ADDITION

A REPLAT OF THE NORTH 11 FEET OF LOT 26 AND ALL OF LOTS 27
AND 28, BLOCK 1, KELLOGG HEIGHTS ADDITION TO WICHITA, KANSAS

OWNER: DONALD J. WALENTA
ANN WALENTA

DRAINAGE PLAN

Note: The Lot Area Recalculates will be given
& GRADED EAST TO DISCHARGE RUNOFF TO
OLIVER THEN A DRAINAGE OR FLUME!!

BAUGHMAN COMPANY, P.A.
SURVEYING & ENGINEERING
316-262-7271 • 330 LAURA • WICHITA, KANSAS 67211

21 January 1980