

WELCH SECOND ADDITION  
(Drainage)

GOEDECKE ENGINEERING CO.  
P. O. BOX 629  
EL DORADO, KANSAS 67042  
PHONE 316-321-3773

August 16, 1985

Michael Roach  
Attorney-at-Law  
540 N. Broadway, Suite 201  
Wichita, KS 67214

RE: Welch's 2nd Addition

Dear Sir:

Attached is a copy of the drainage plan for Welch's 2nd Addition as requested by the Metropolitan Area Planning Department. I have also enclosed the plat of Welch's 2nd Addition. The names have been corrected on the plat, but the signature will need to be changed.

Sincerely,


*Martin H. Goedecke*  
Martin H. Goedecke, P.E.  
President

MHG/seg  
Enclosures

GOEDECKE ENGINEERING CO.  
P. O. BOX 629  
EL DORADO, KANSAS 67042  
PHONE 316-321-3773

Topographic Sketch, Welch's 2d Addition

REMARKS: Drainage will be handled by filling the lot to an elevation that will allow surface water to flow to Seneca Street thru driveway openings.

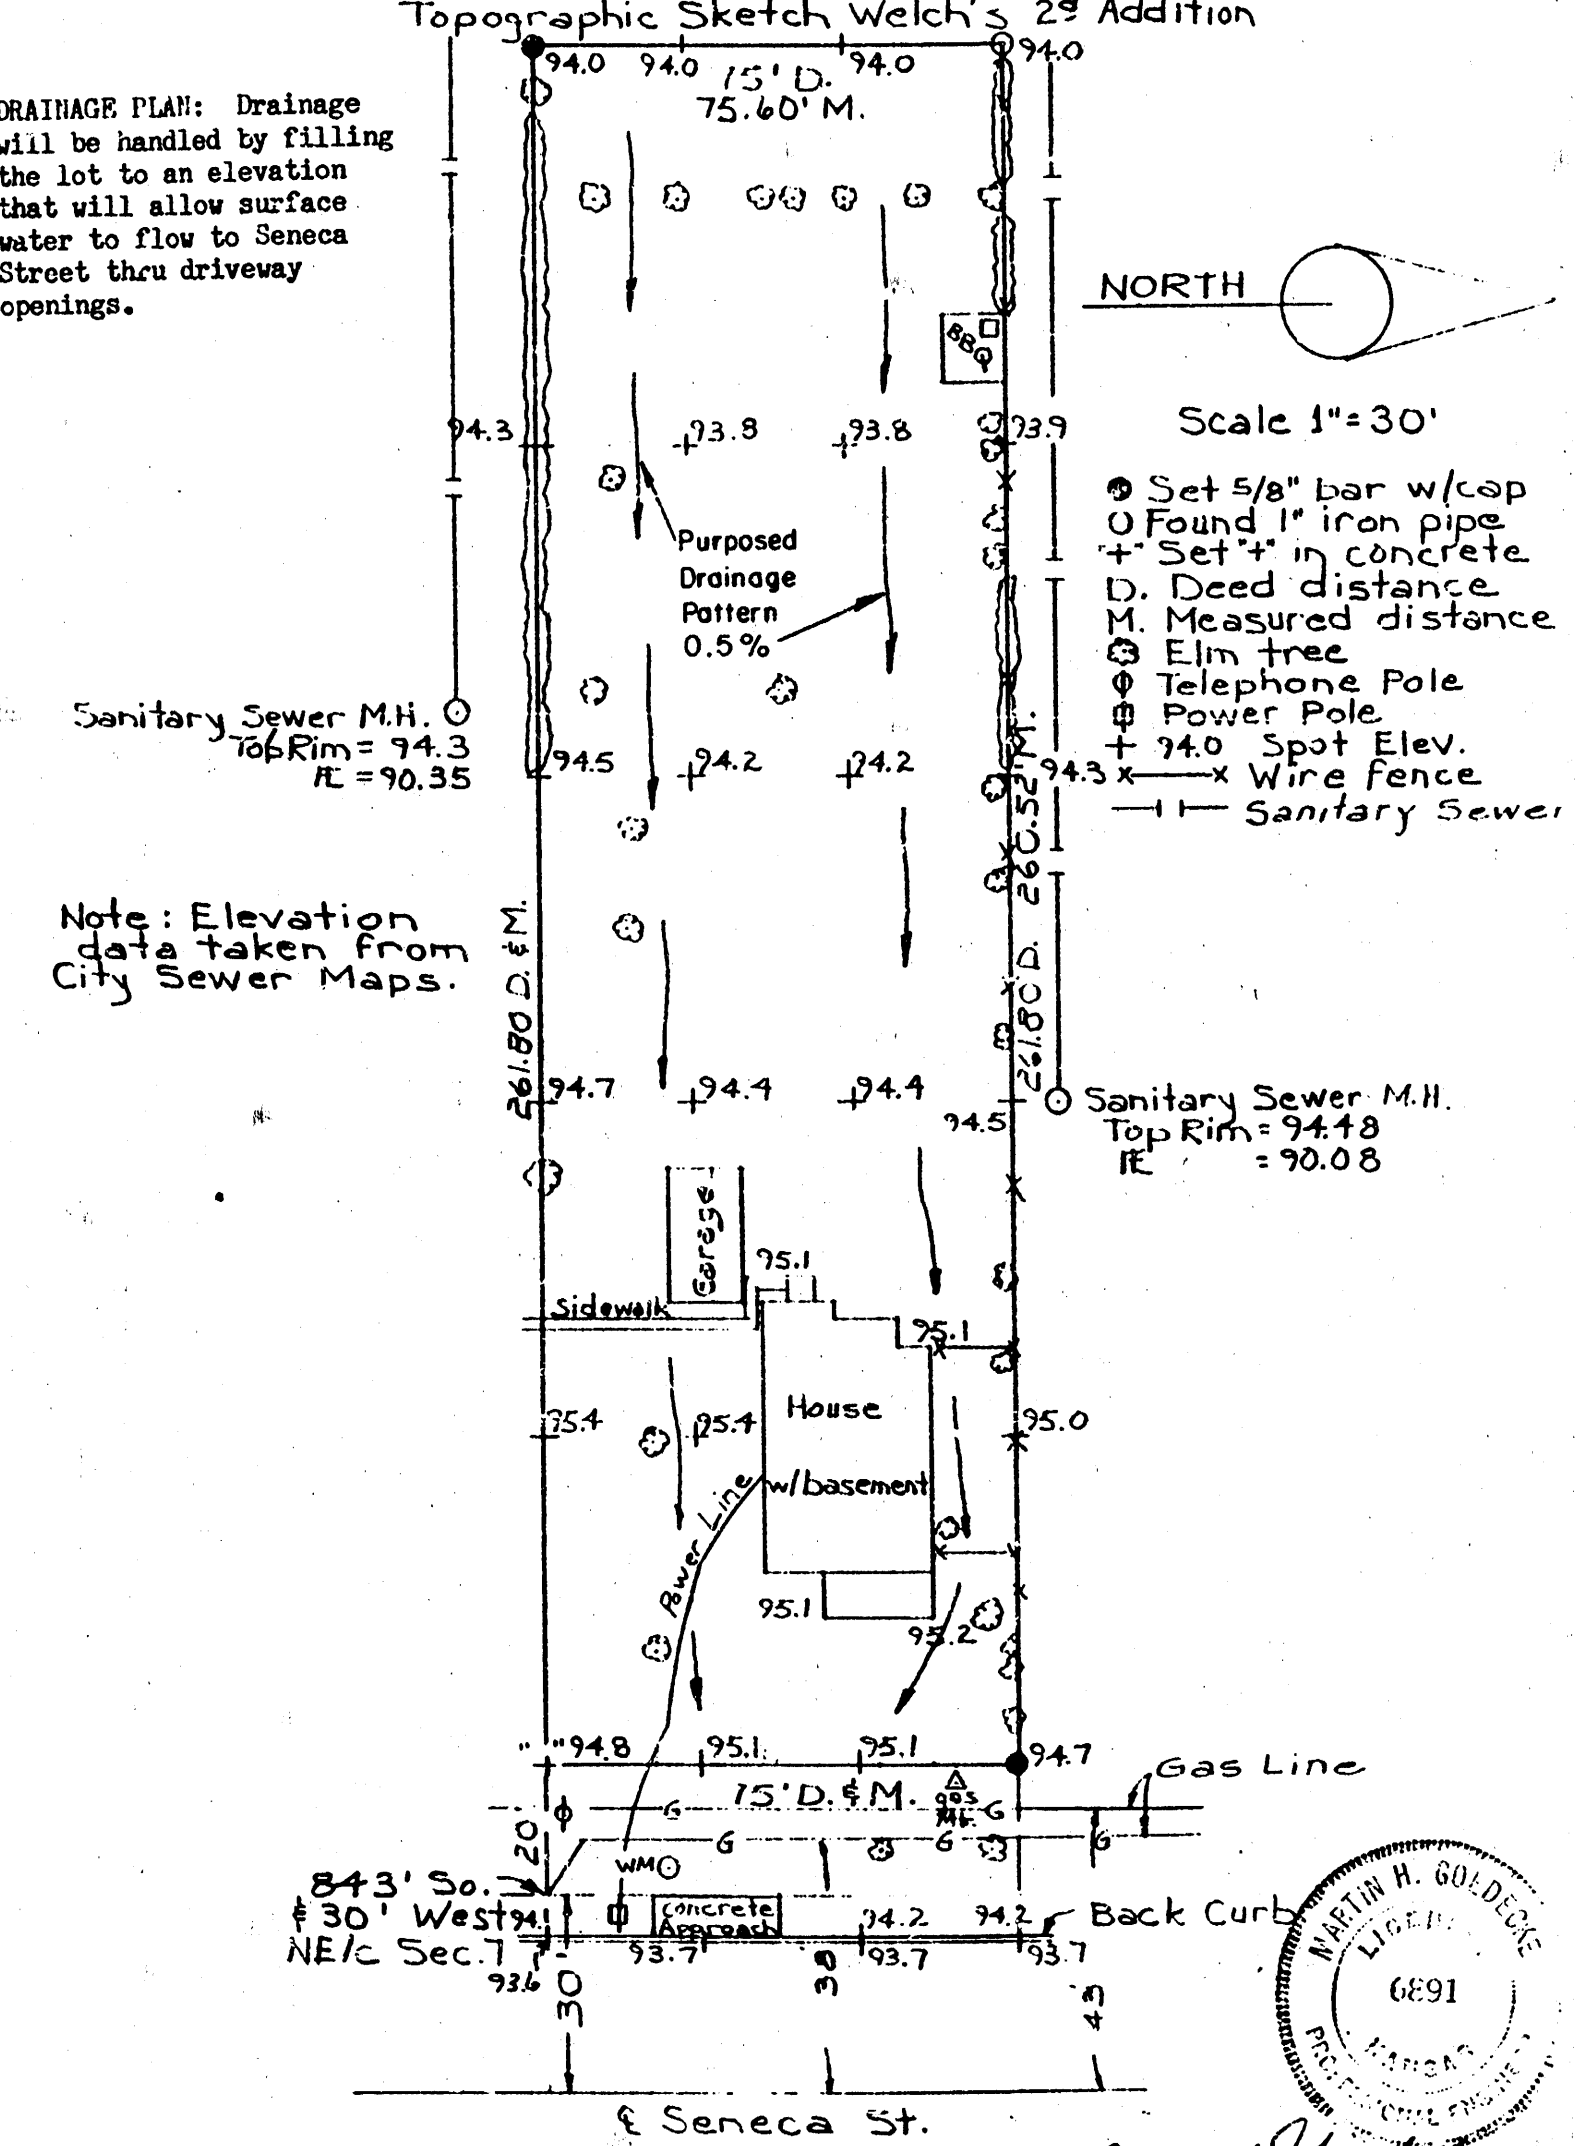

August 15, 1985  
MARTIN H. GOEDECKE  
P.E.