



TERRA TECH
LAND SURVEYING INC.

Drainage Concept
VICINITY SKETCH
WILDCAT RSC ADDITION
WICHITA, KANSAS


(NW 1/4 SEC. 28, T27S, R2E)

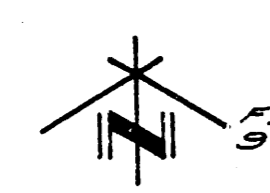

FILE #300123
9 FEBRUARY, 1999
SITE BENCH MARK CHISELED
1" SOUTHEAST CORNER OF
LOT 5, CROSS TOWN
CITY, ELEVATION 152.17
CITY DATUM

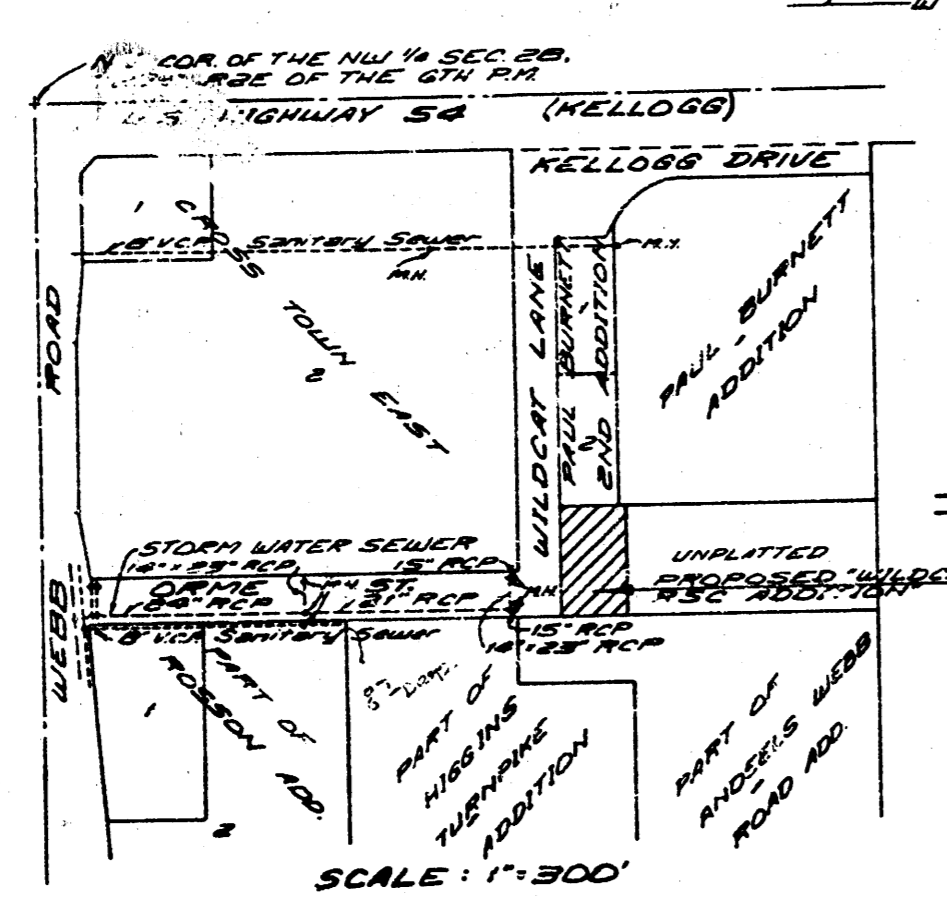

Wildcat RSC Add'n

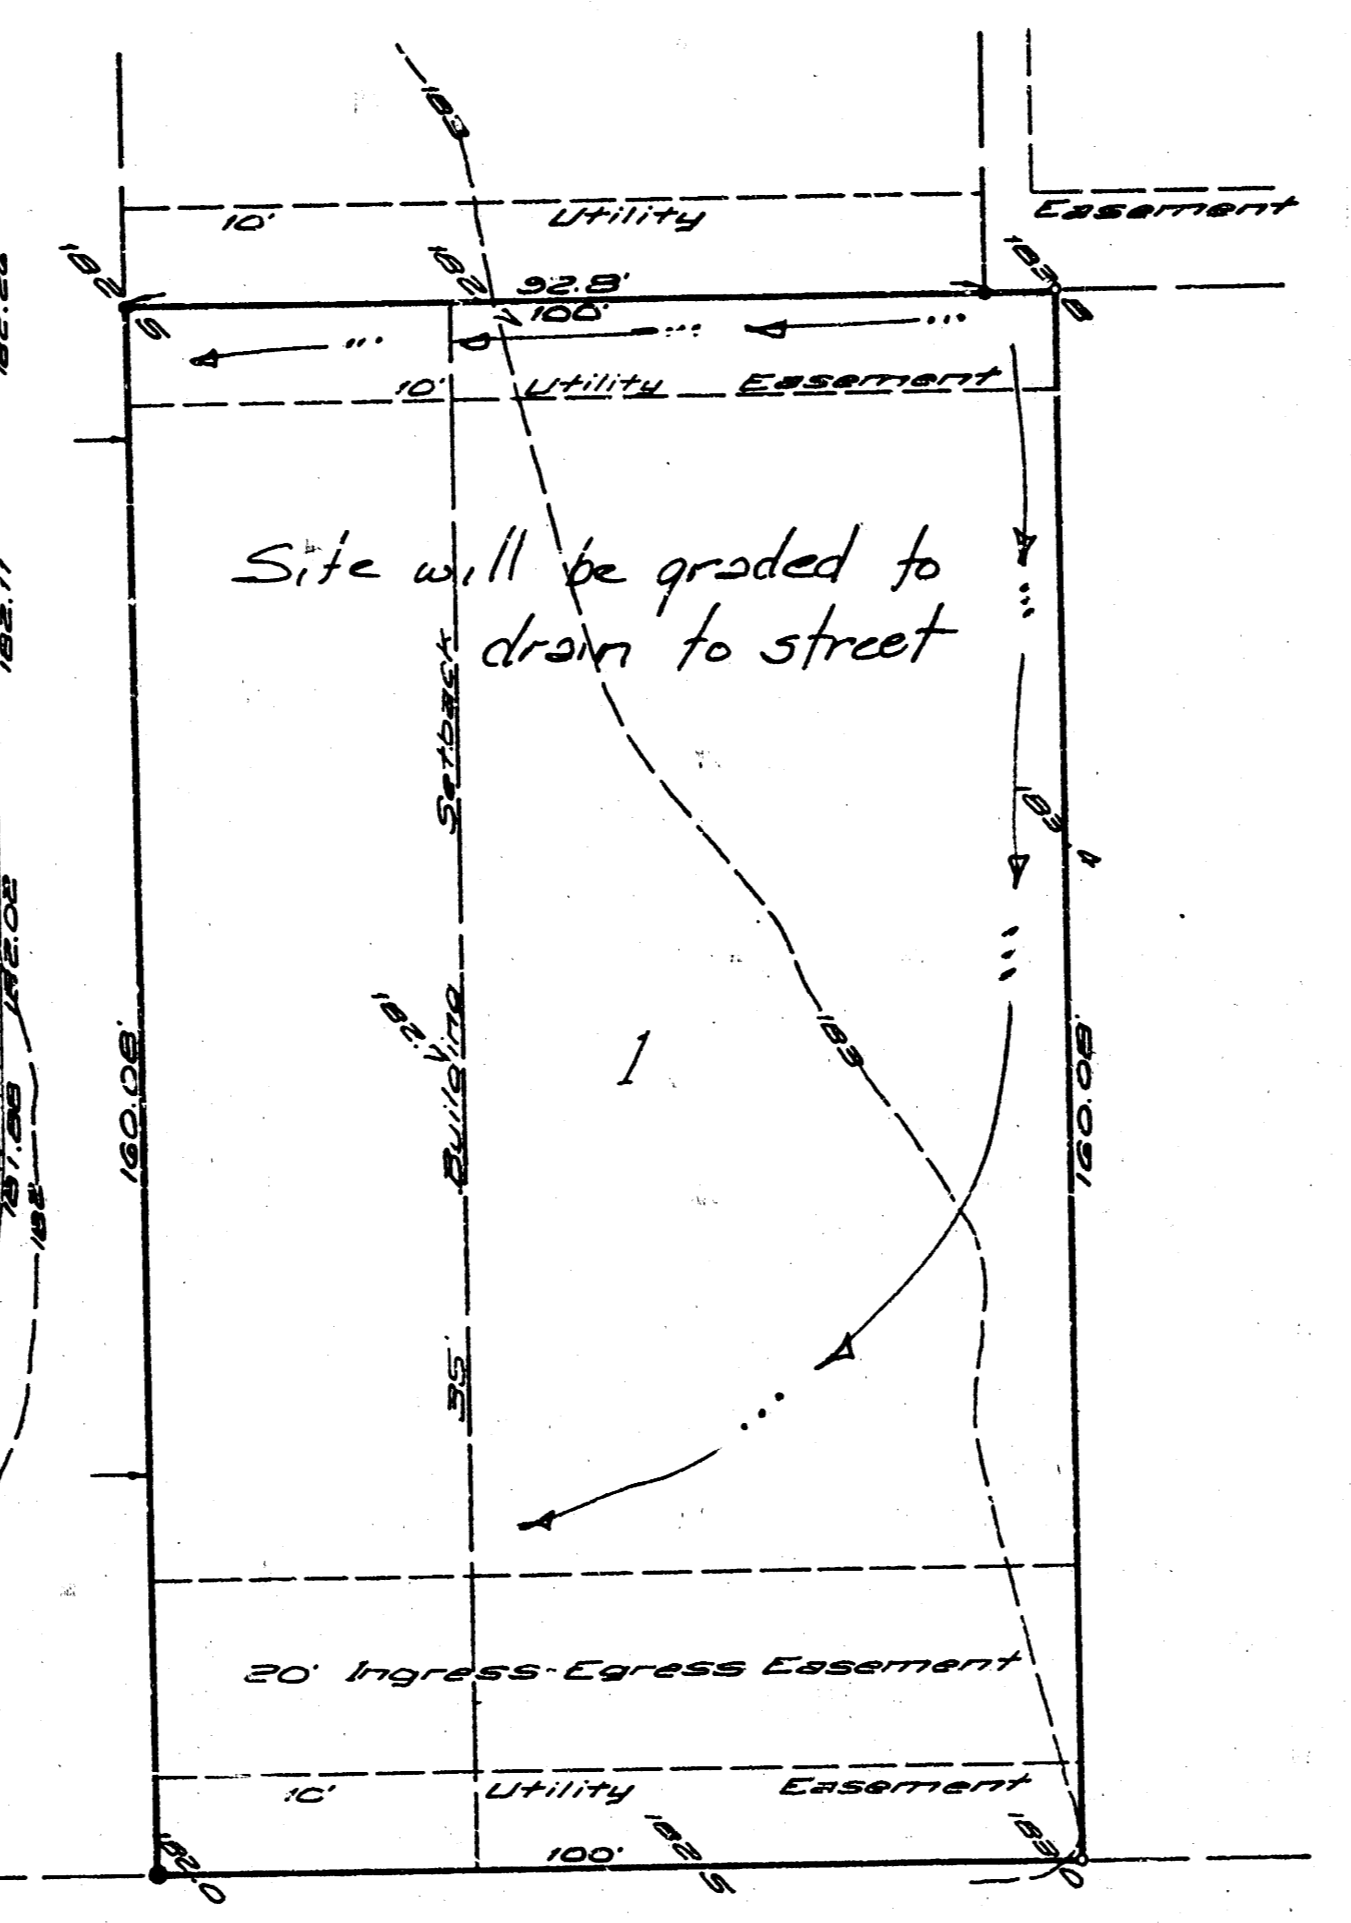

SCALE: 1"=50'

EG = EXIST. GRADE
FG = FINISH GRADE
FL = FLOW LINE
TL = TOP OF CURB
BL = BOT OF CURB

REMOVE SECTION
OF EXIST'G CURB,
INSTALL NEW CONC.
APPROACH PER
CITY STANDARDS

