
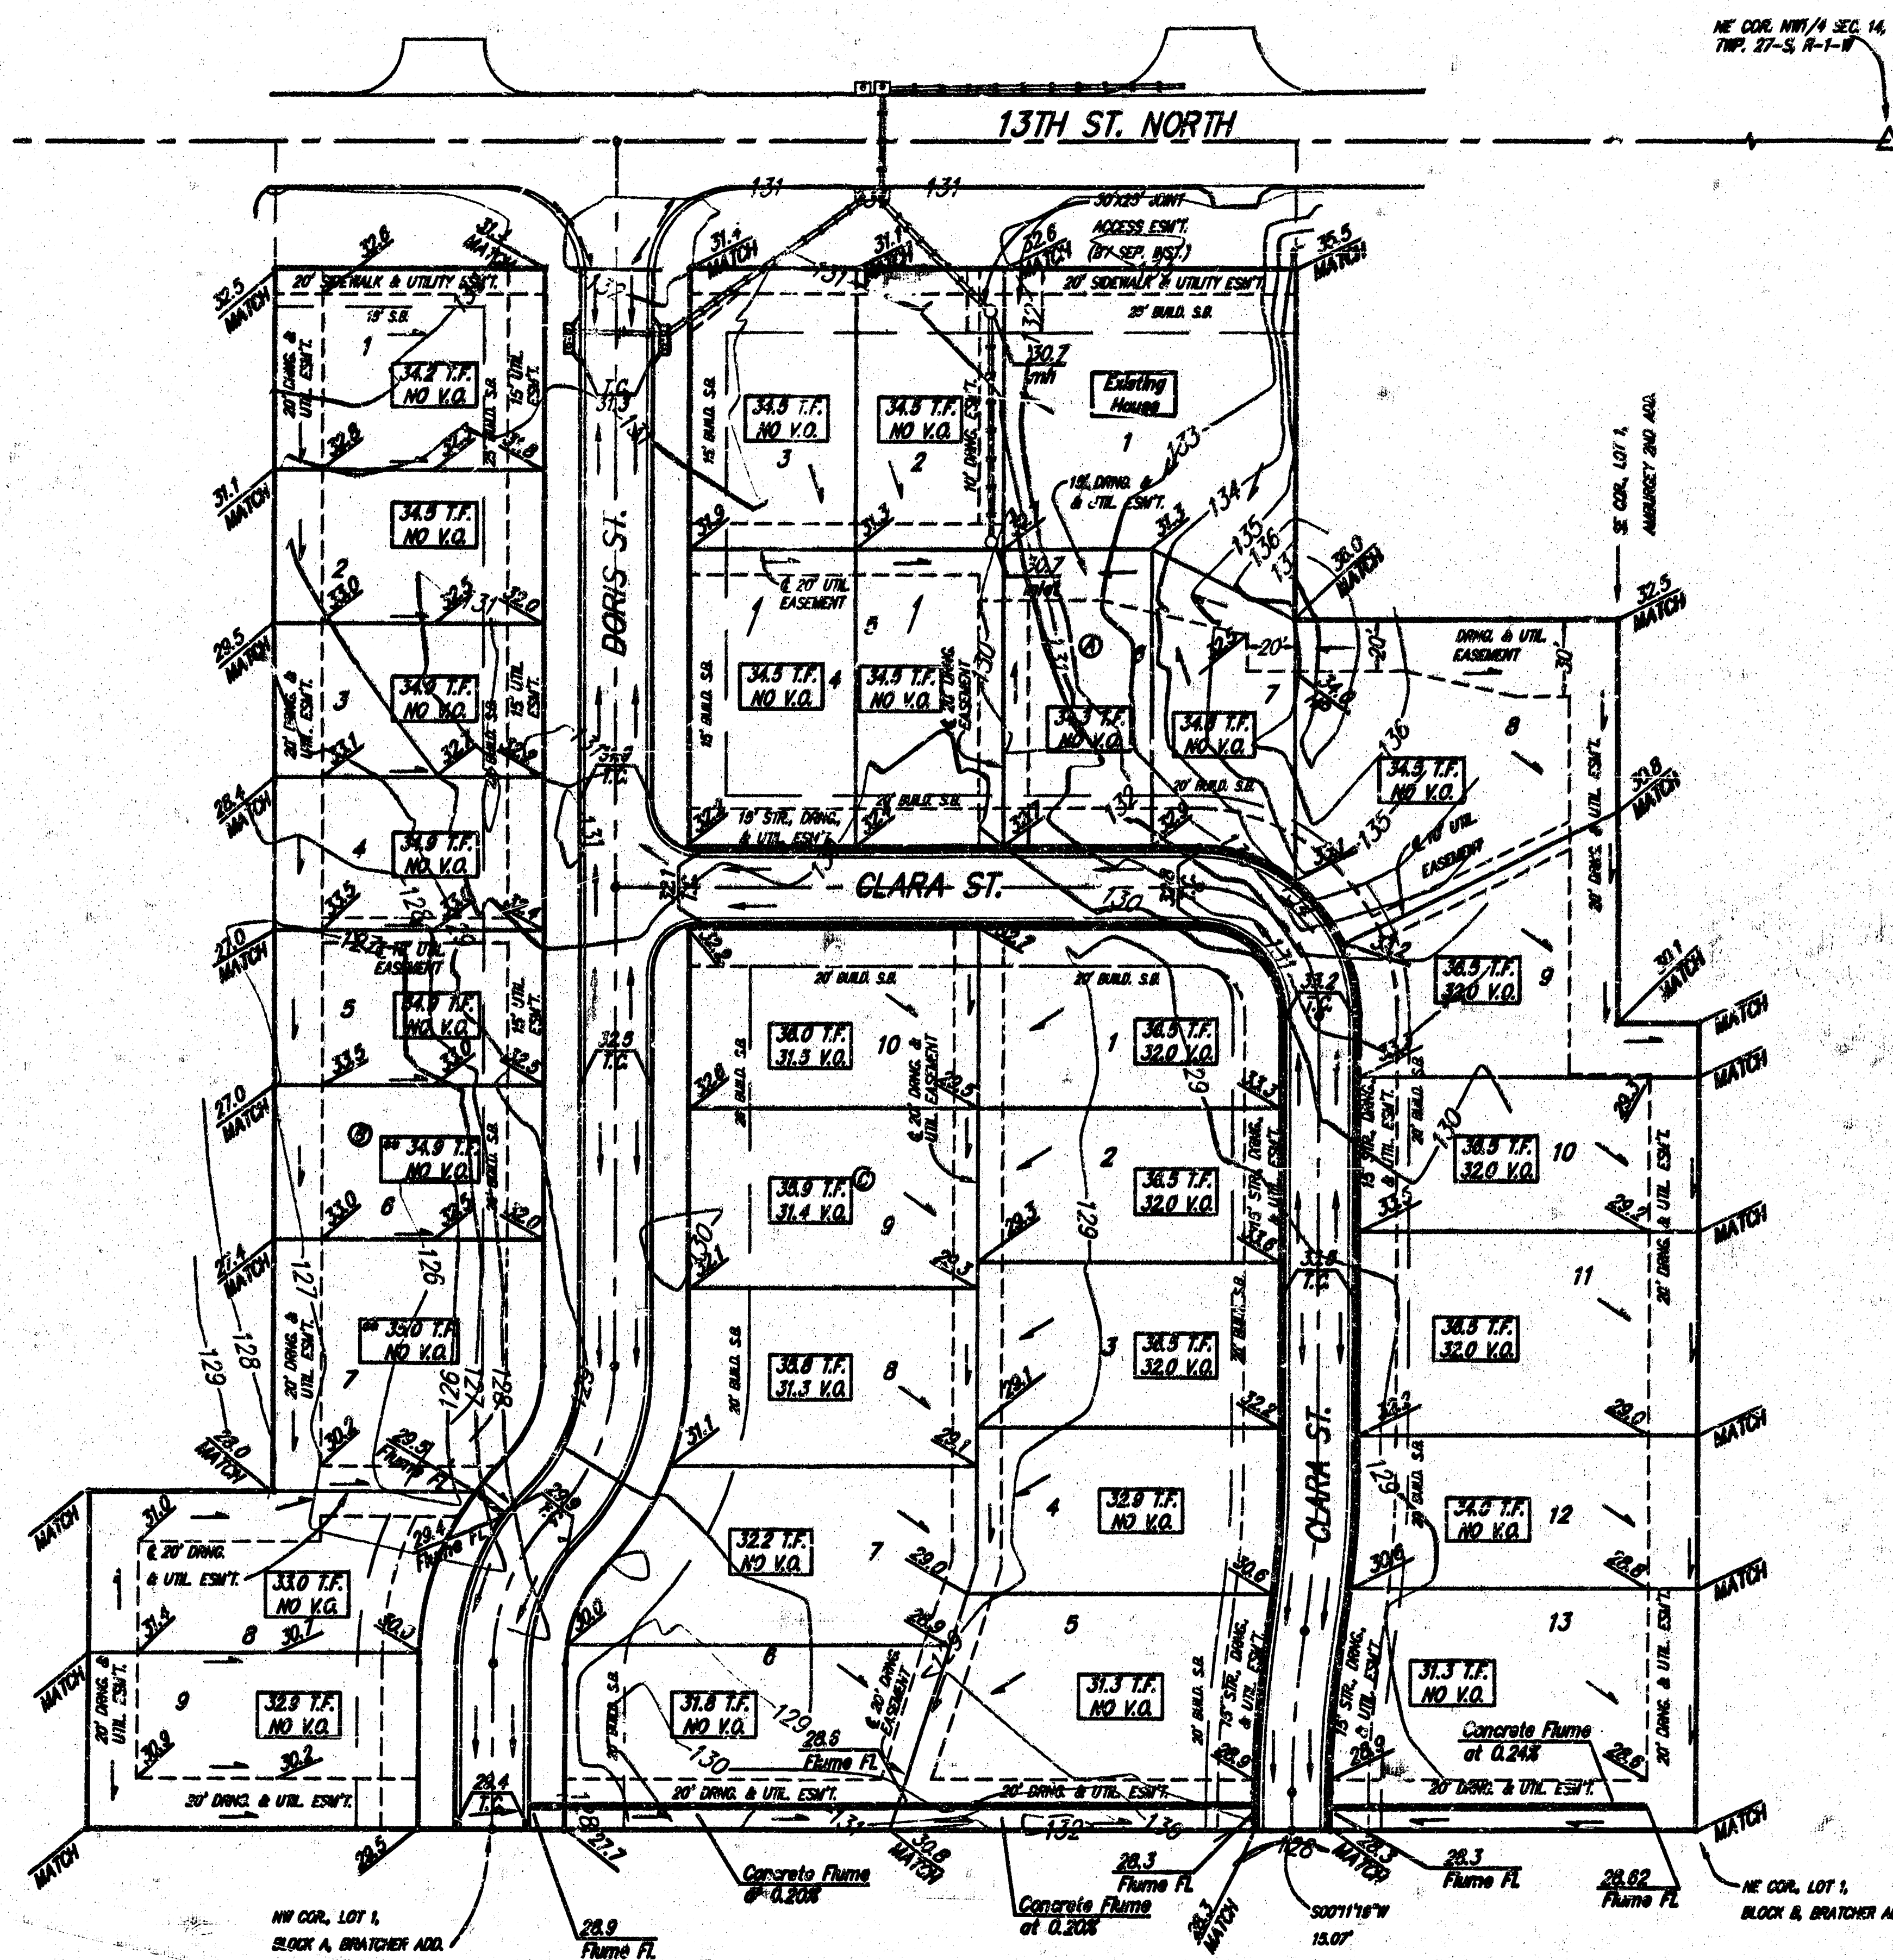
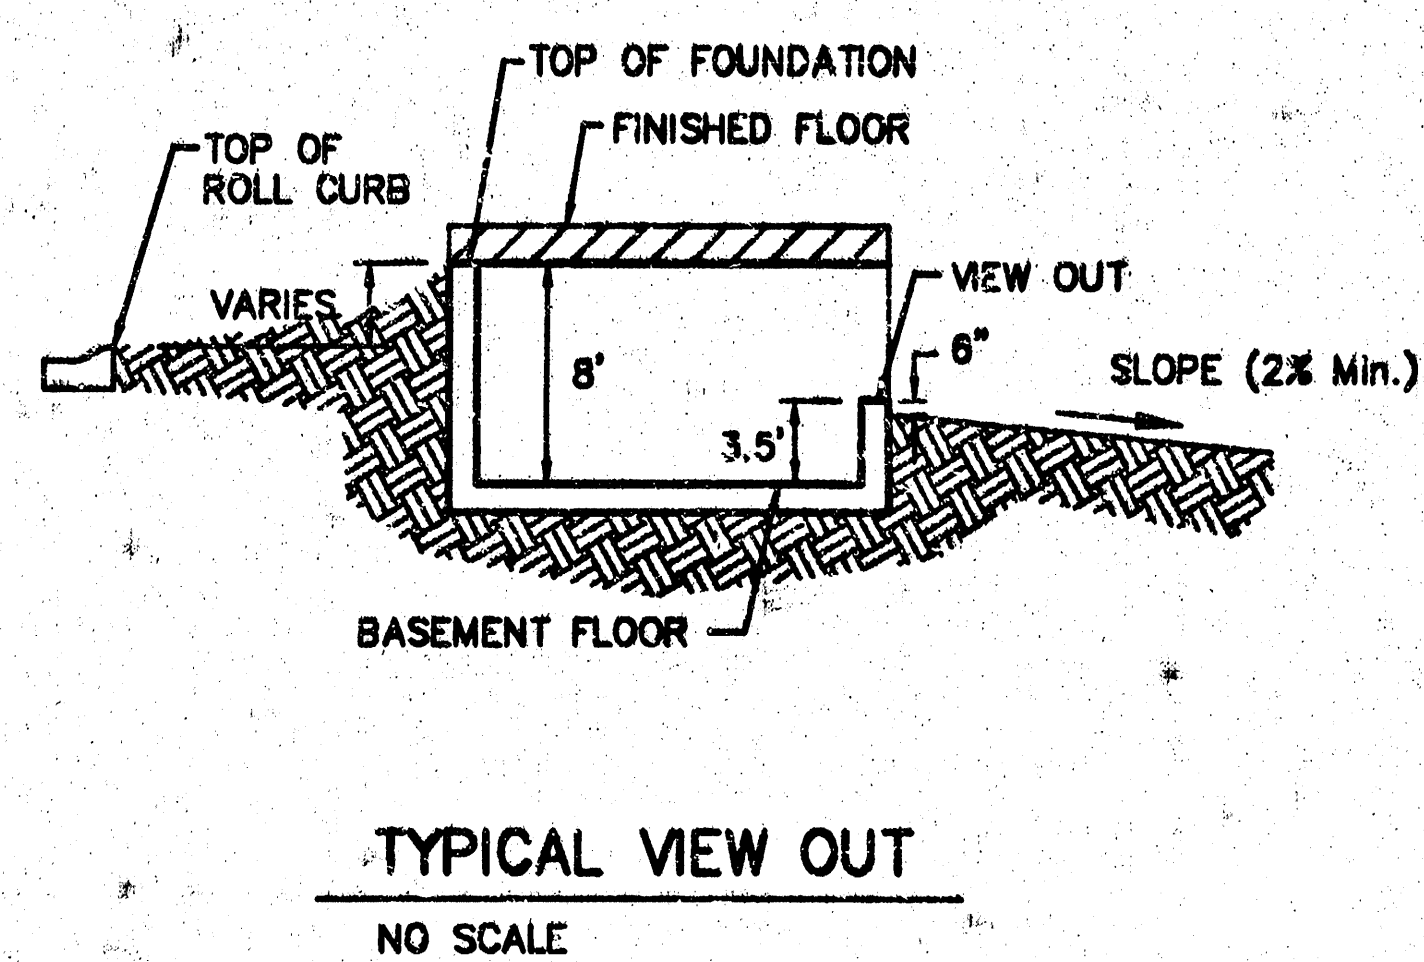


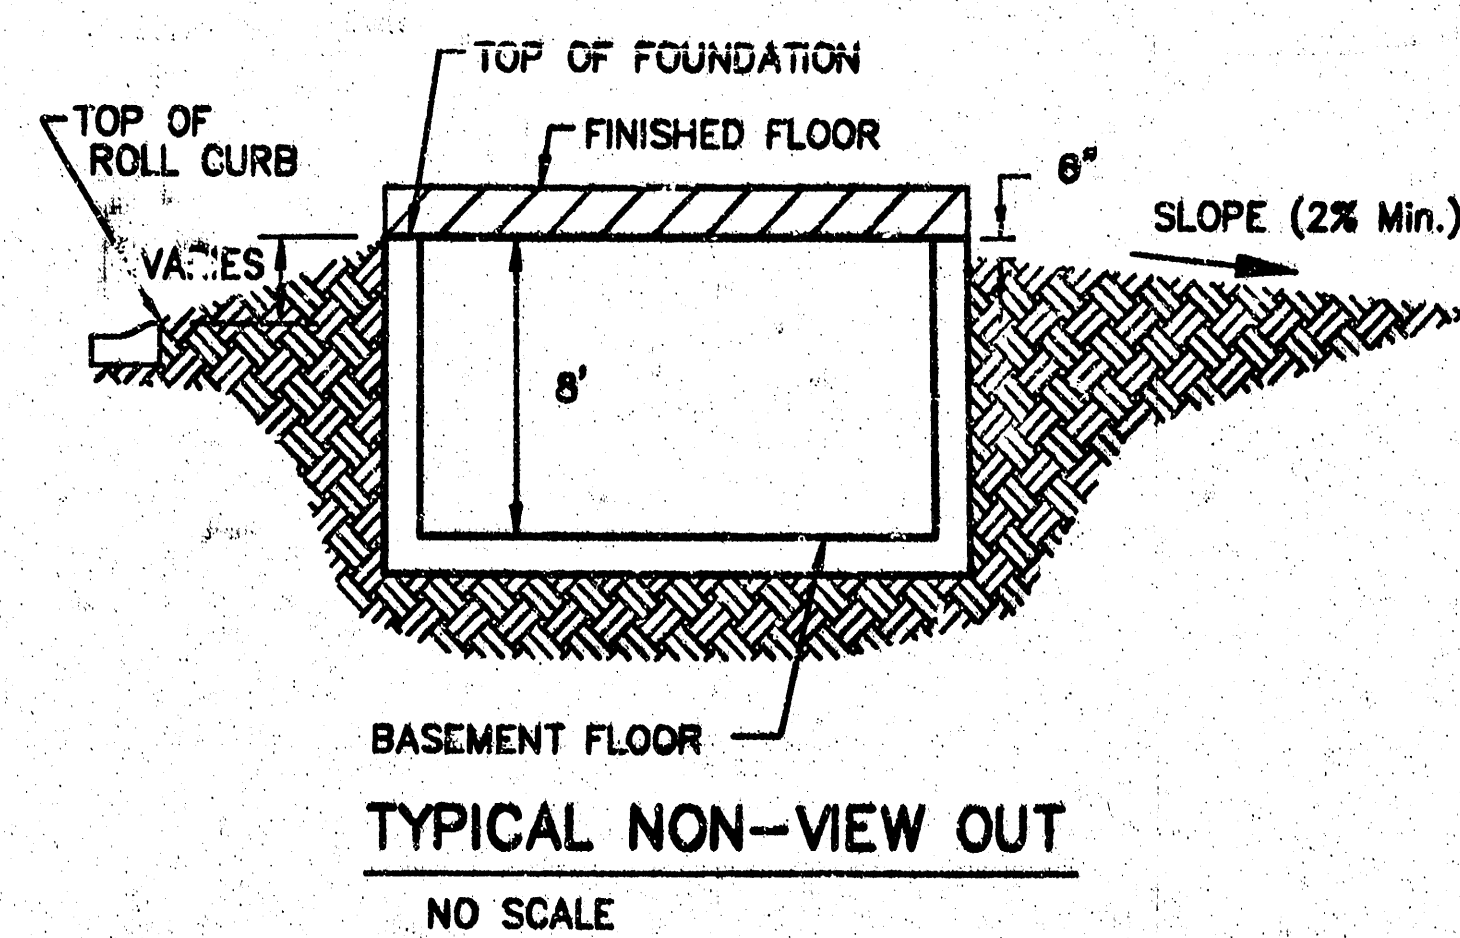

NOTES:
Proposed Top of Foundation Elevations Are Shown On Plans.

Contractor to Set Finished Floor Elevations.

All Street Elevations Shown on Plans Are for Top of Curb (Full-Height).

Lot dimensions have been omitted on this plan, refer to the recorded plat for this information.

Add 100 to finish grade elevations indicated to achieve city datum elevation. Existing grade elevations are in city datum.

**** Indicates that Extra Deep Foundations or Footings may be required.**

REvised 10-13-2004

STEVE KELLEY 5TH ADDITION				
GRADING PLAN				
CITY OF WICHITA, KANSAS				
 BAUGHMAN COMPANY P.A. ENGINEERING, SURVEYING, & PLANNING 318-282-7271 • 318 ELLIS • WICHITA, KANSAS 67211				
PROJECT NUMBER				
DESIGN	DRAWN	APPROVED	DATE	SCALE
MD	MD		04/04	As Shown