


**WATER DISTRIBUTION PLANS**  
**ANDOVER ELEMENTARY SCHOOL #3**  
ANDOVER, KANSAS


**LINES 1 & 2**  
SHEET TITLE  
06771  
PROJECT NUMBER  
SRS  
DESIGN BY  
MK  
DRAWN BY  
MAB  
CHECKED BY

ISSUED  
MARCH 2007  
REVISED


SHEET NO.  
**3 of 4**

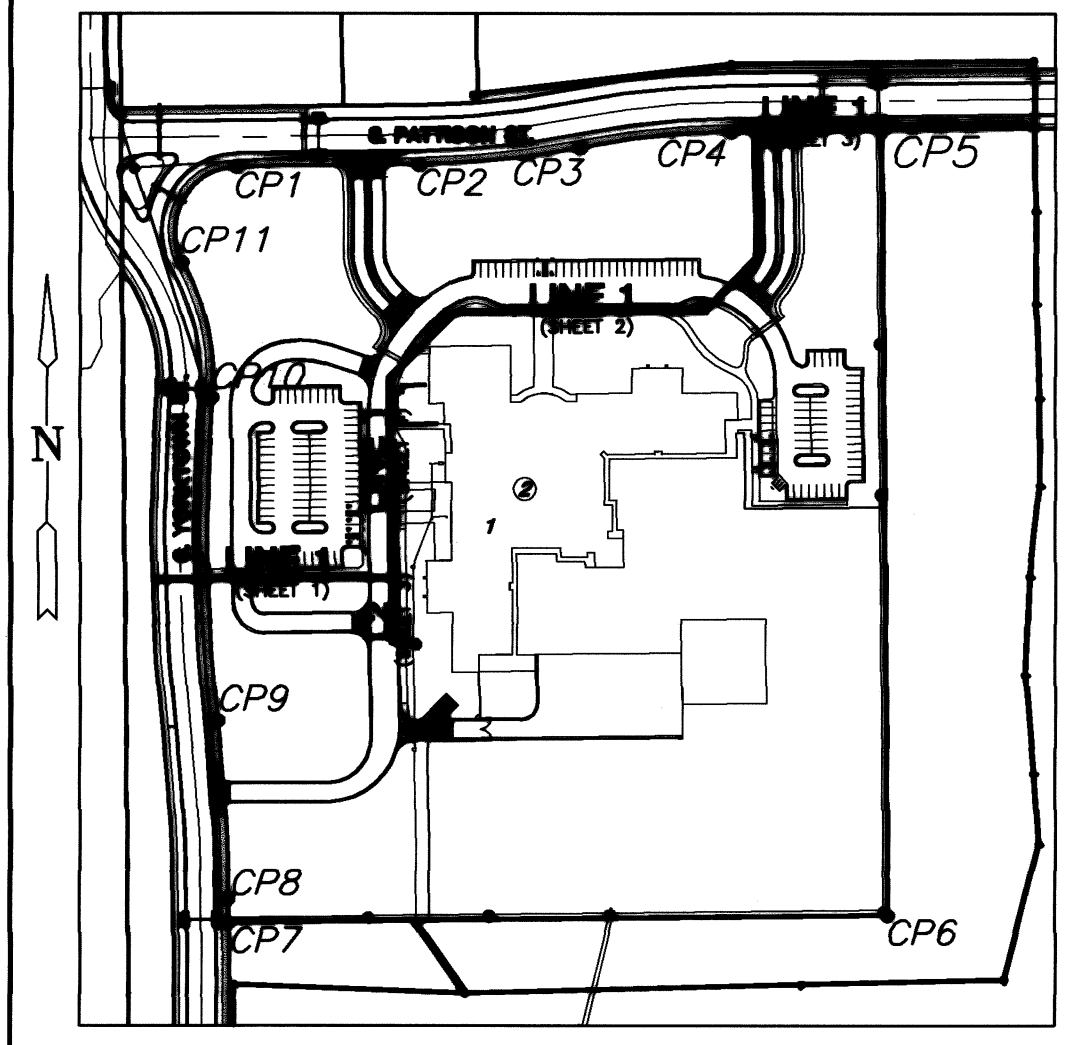


**LOCATION MAP**  
NO SCALE

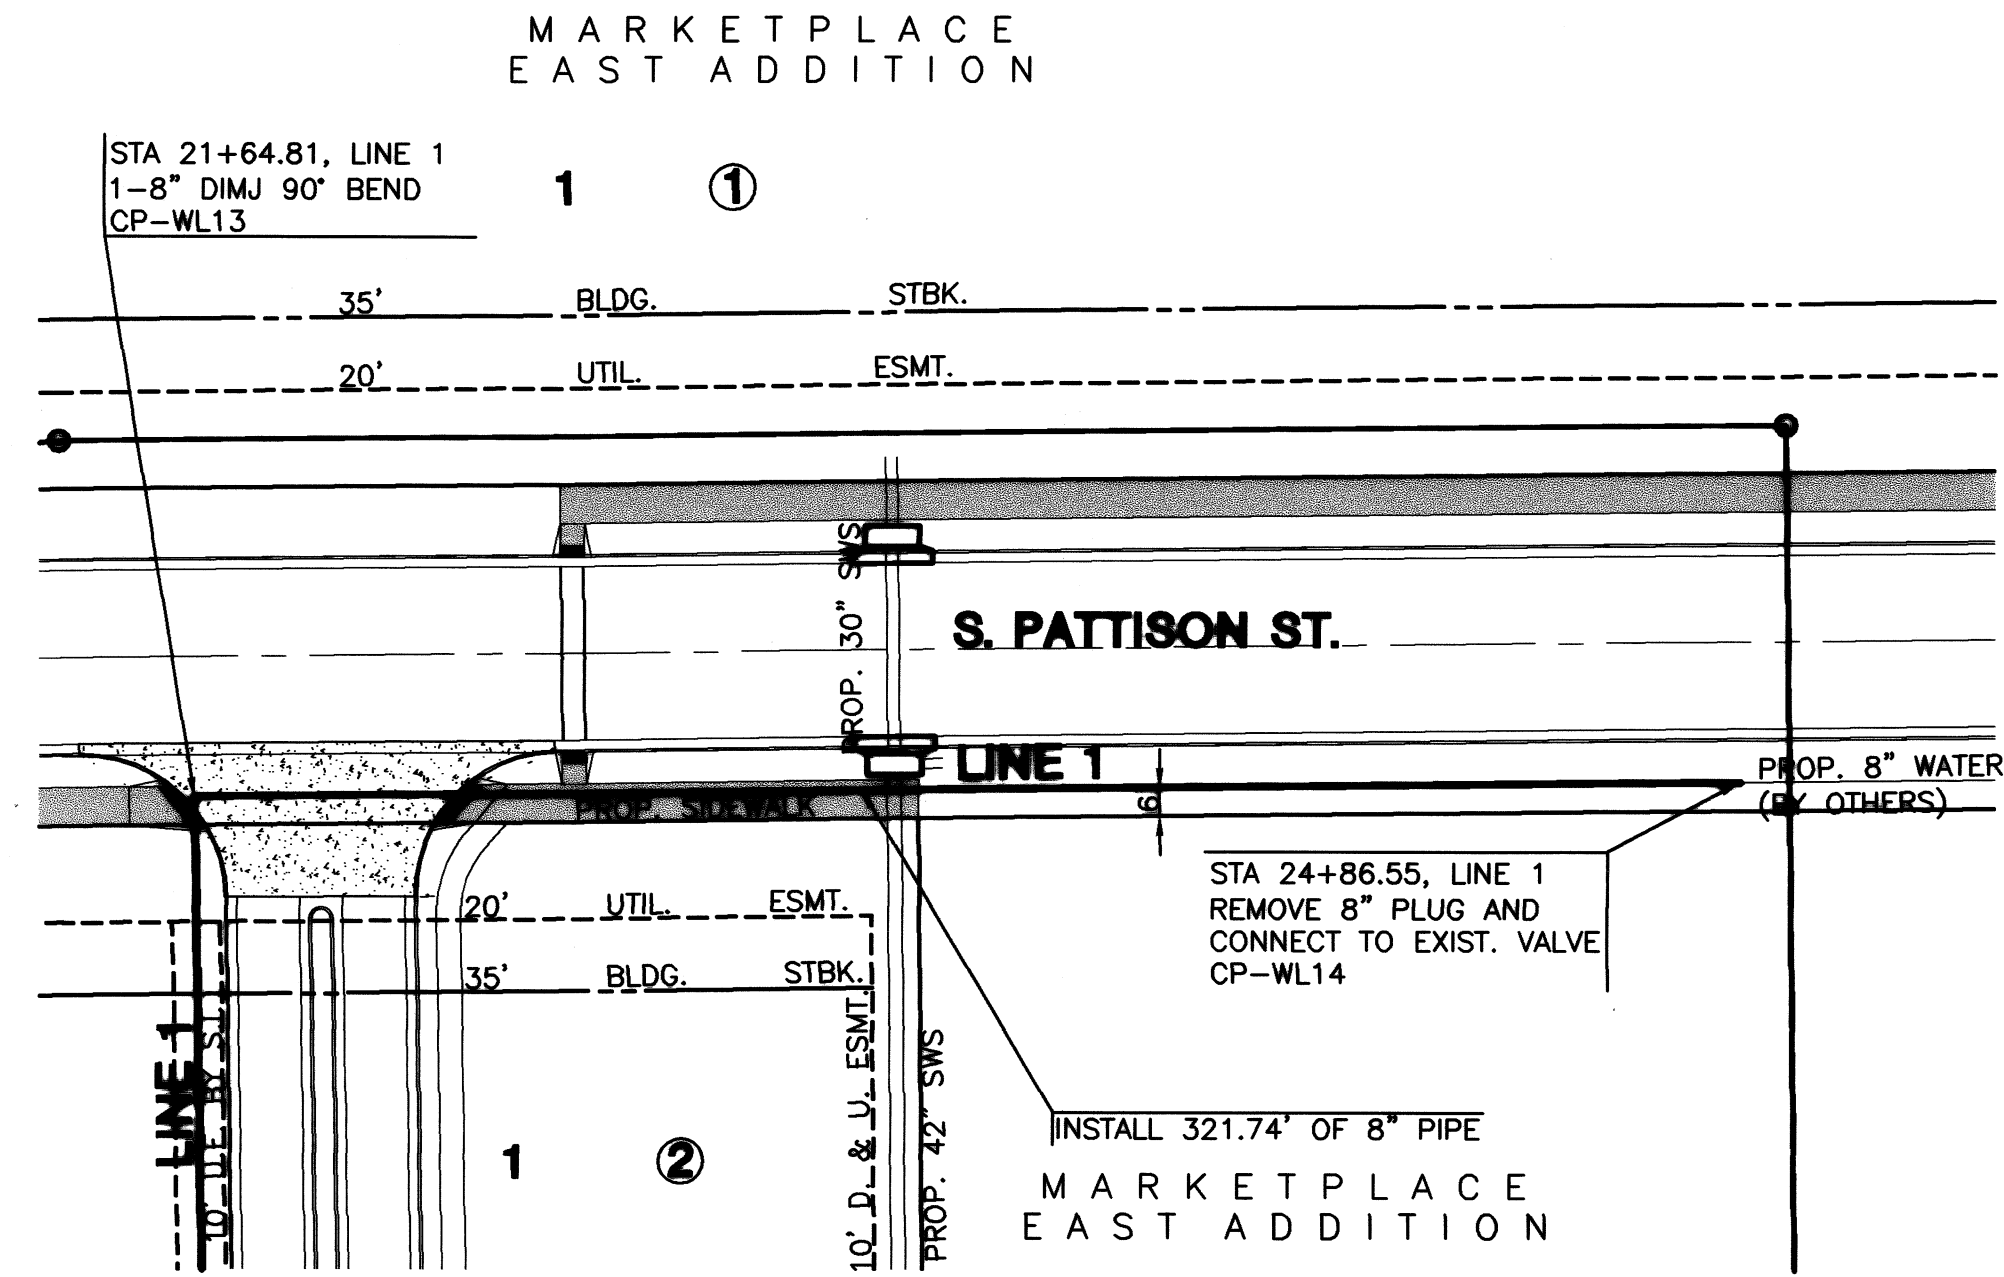

**PLAN LINE 1-CONTD.**  
SCALE: 1"=40'

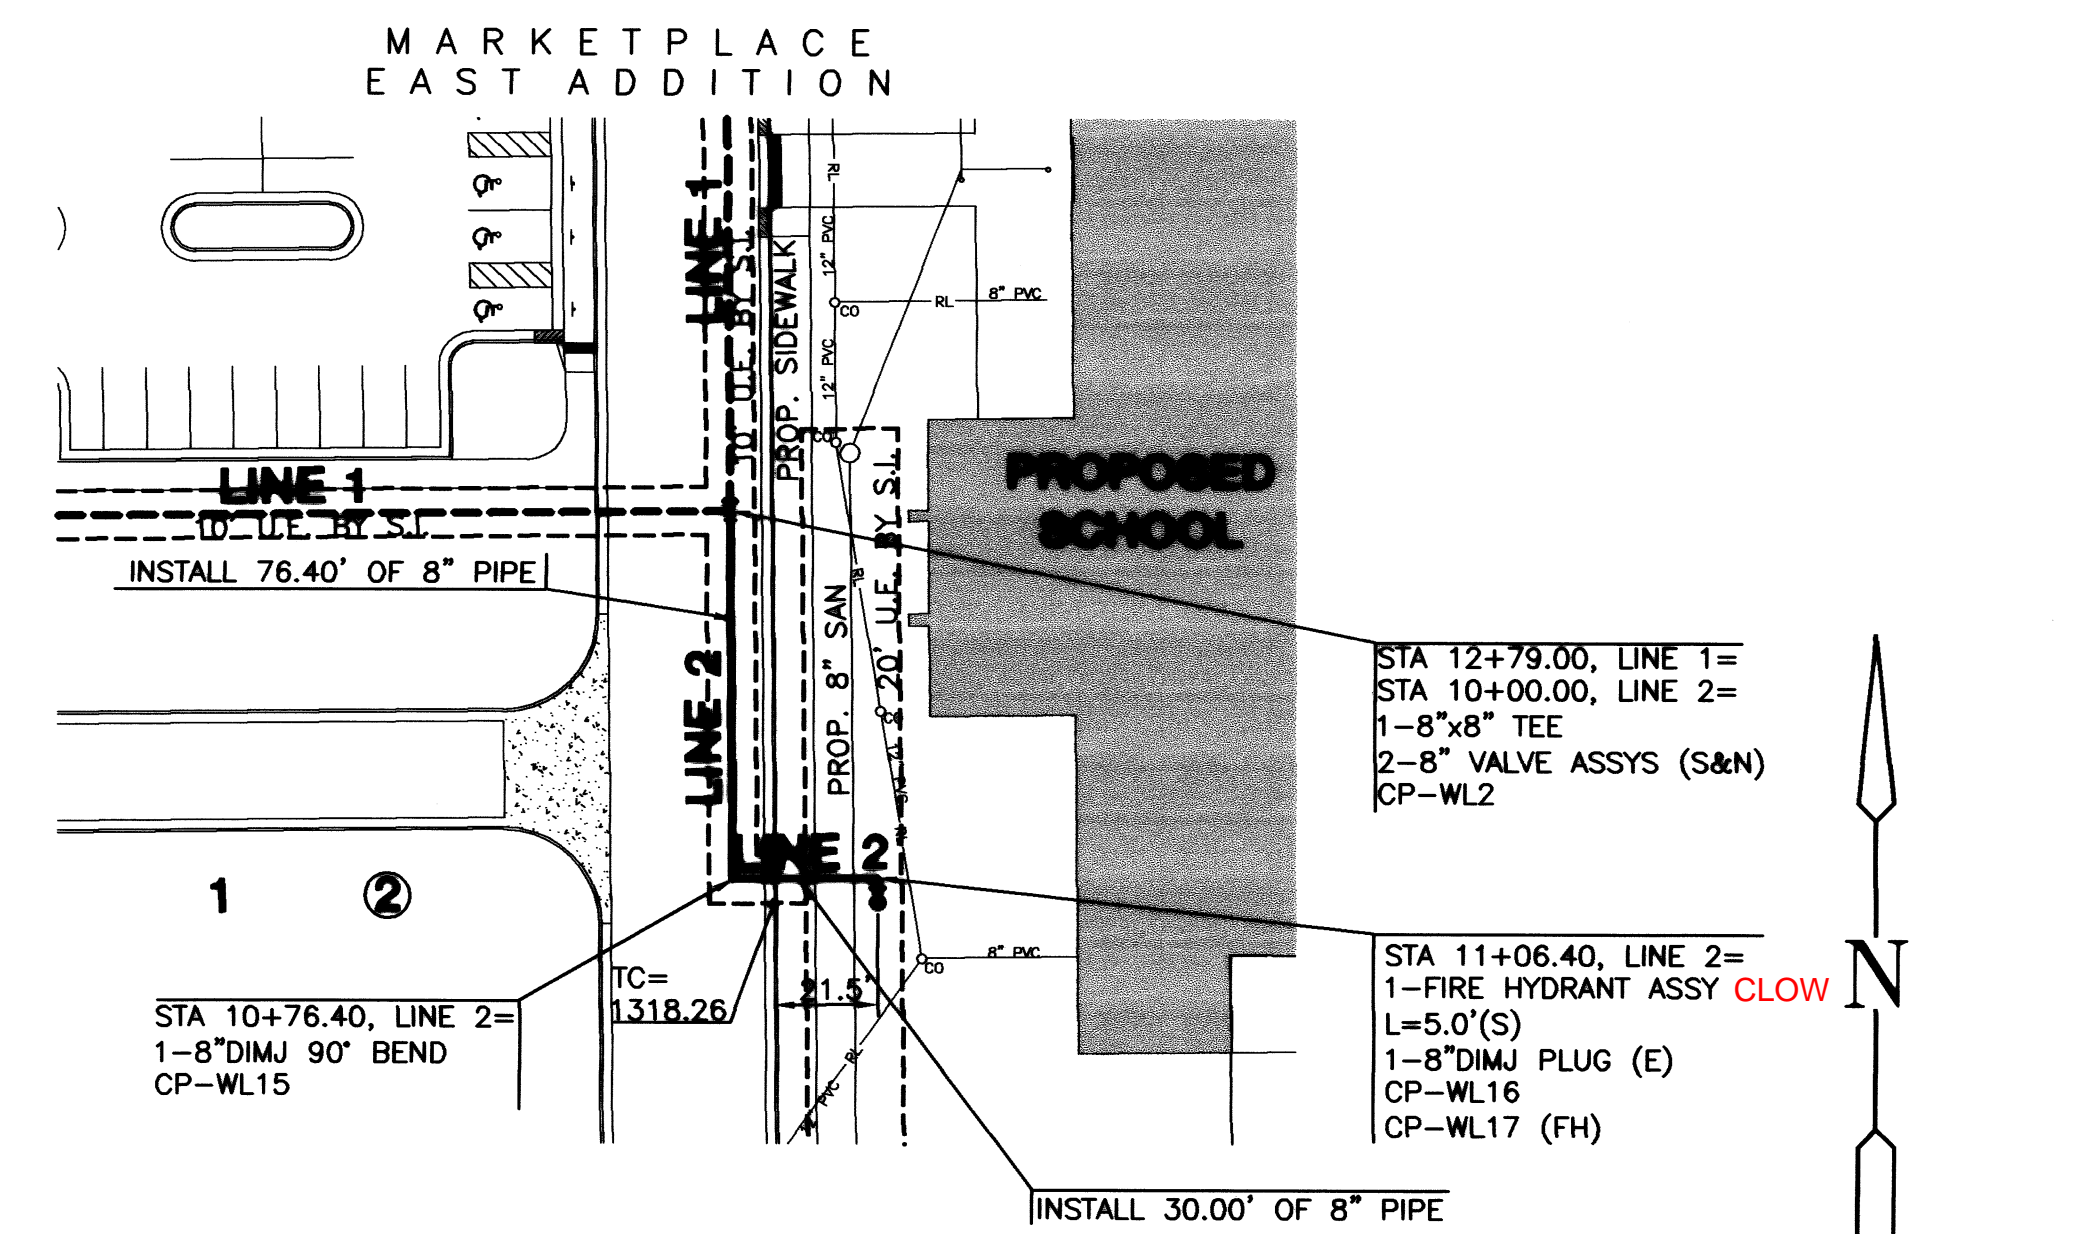

**PLAN LINE 2**  
SCALE: 1"=40'

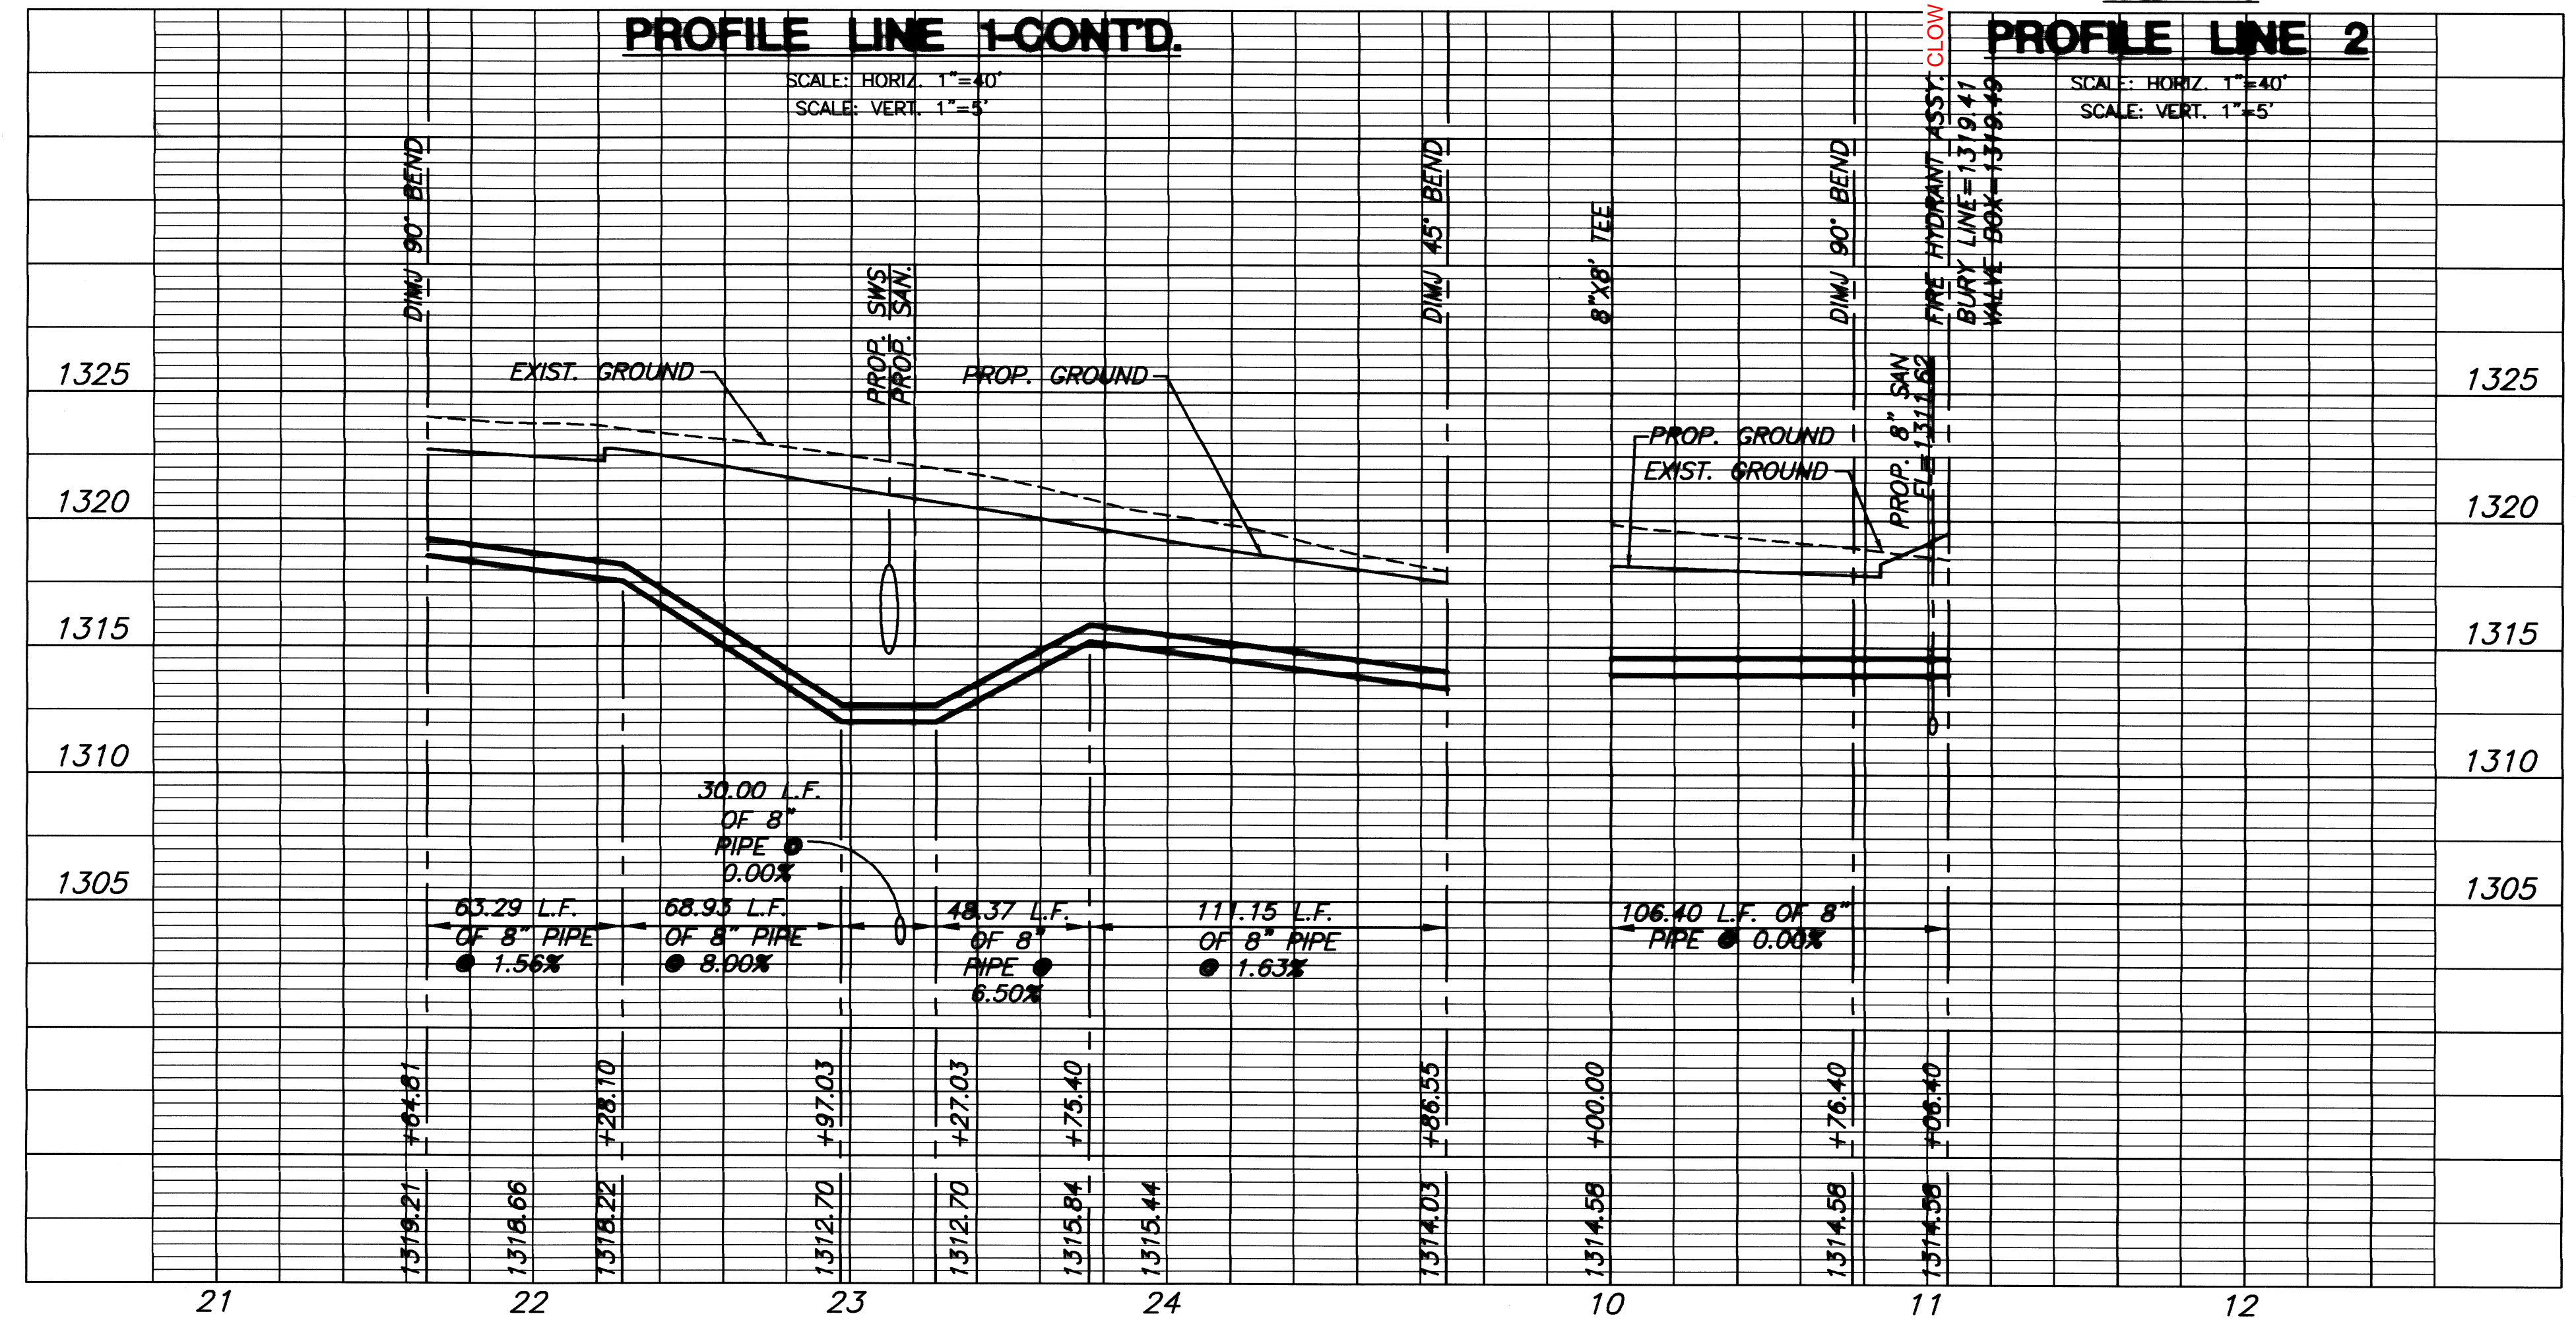

**WATER LINE VALVES TO BE OPERATED BY CONTRACTOR ONLY IF WATER INSPECTOR IS ON SITE**

**NOTES:**  
CONTRACTOR TO VERIFY THE DEPTH AND LOCATION OF EXISTING UTILITIES PRIOR TO CONSTRUCTION.

PLOTTED: Friday, March 23, 2007 @ 11:13AM

J:\Civil\05103\and\civil\Design\and\_385\wt\06771\_c3.dwg